



Ground Floor Plan

(Scale 1:50)

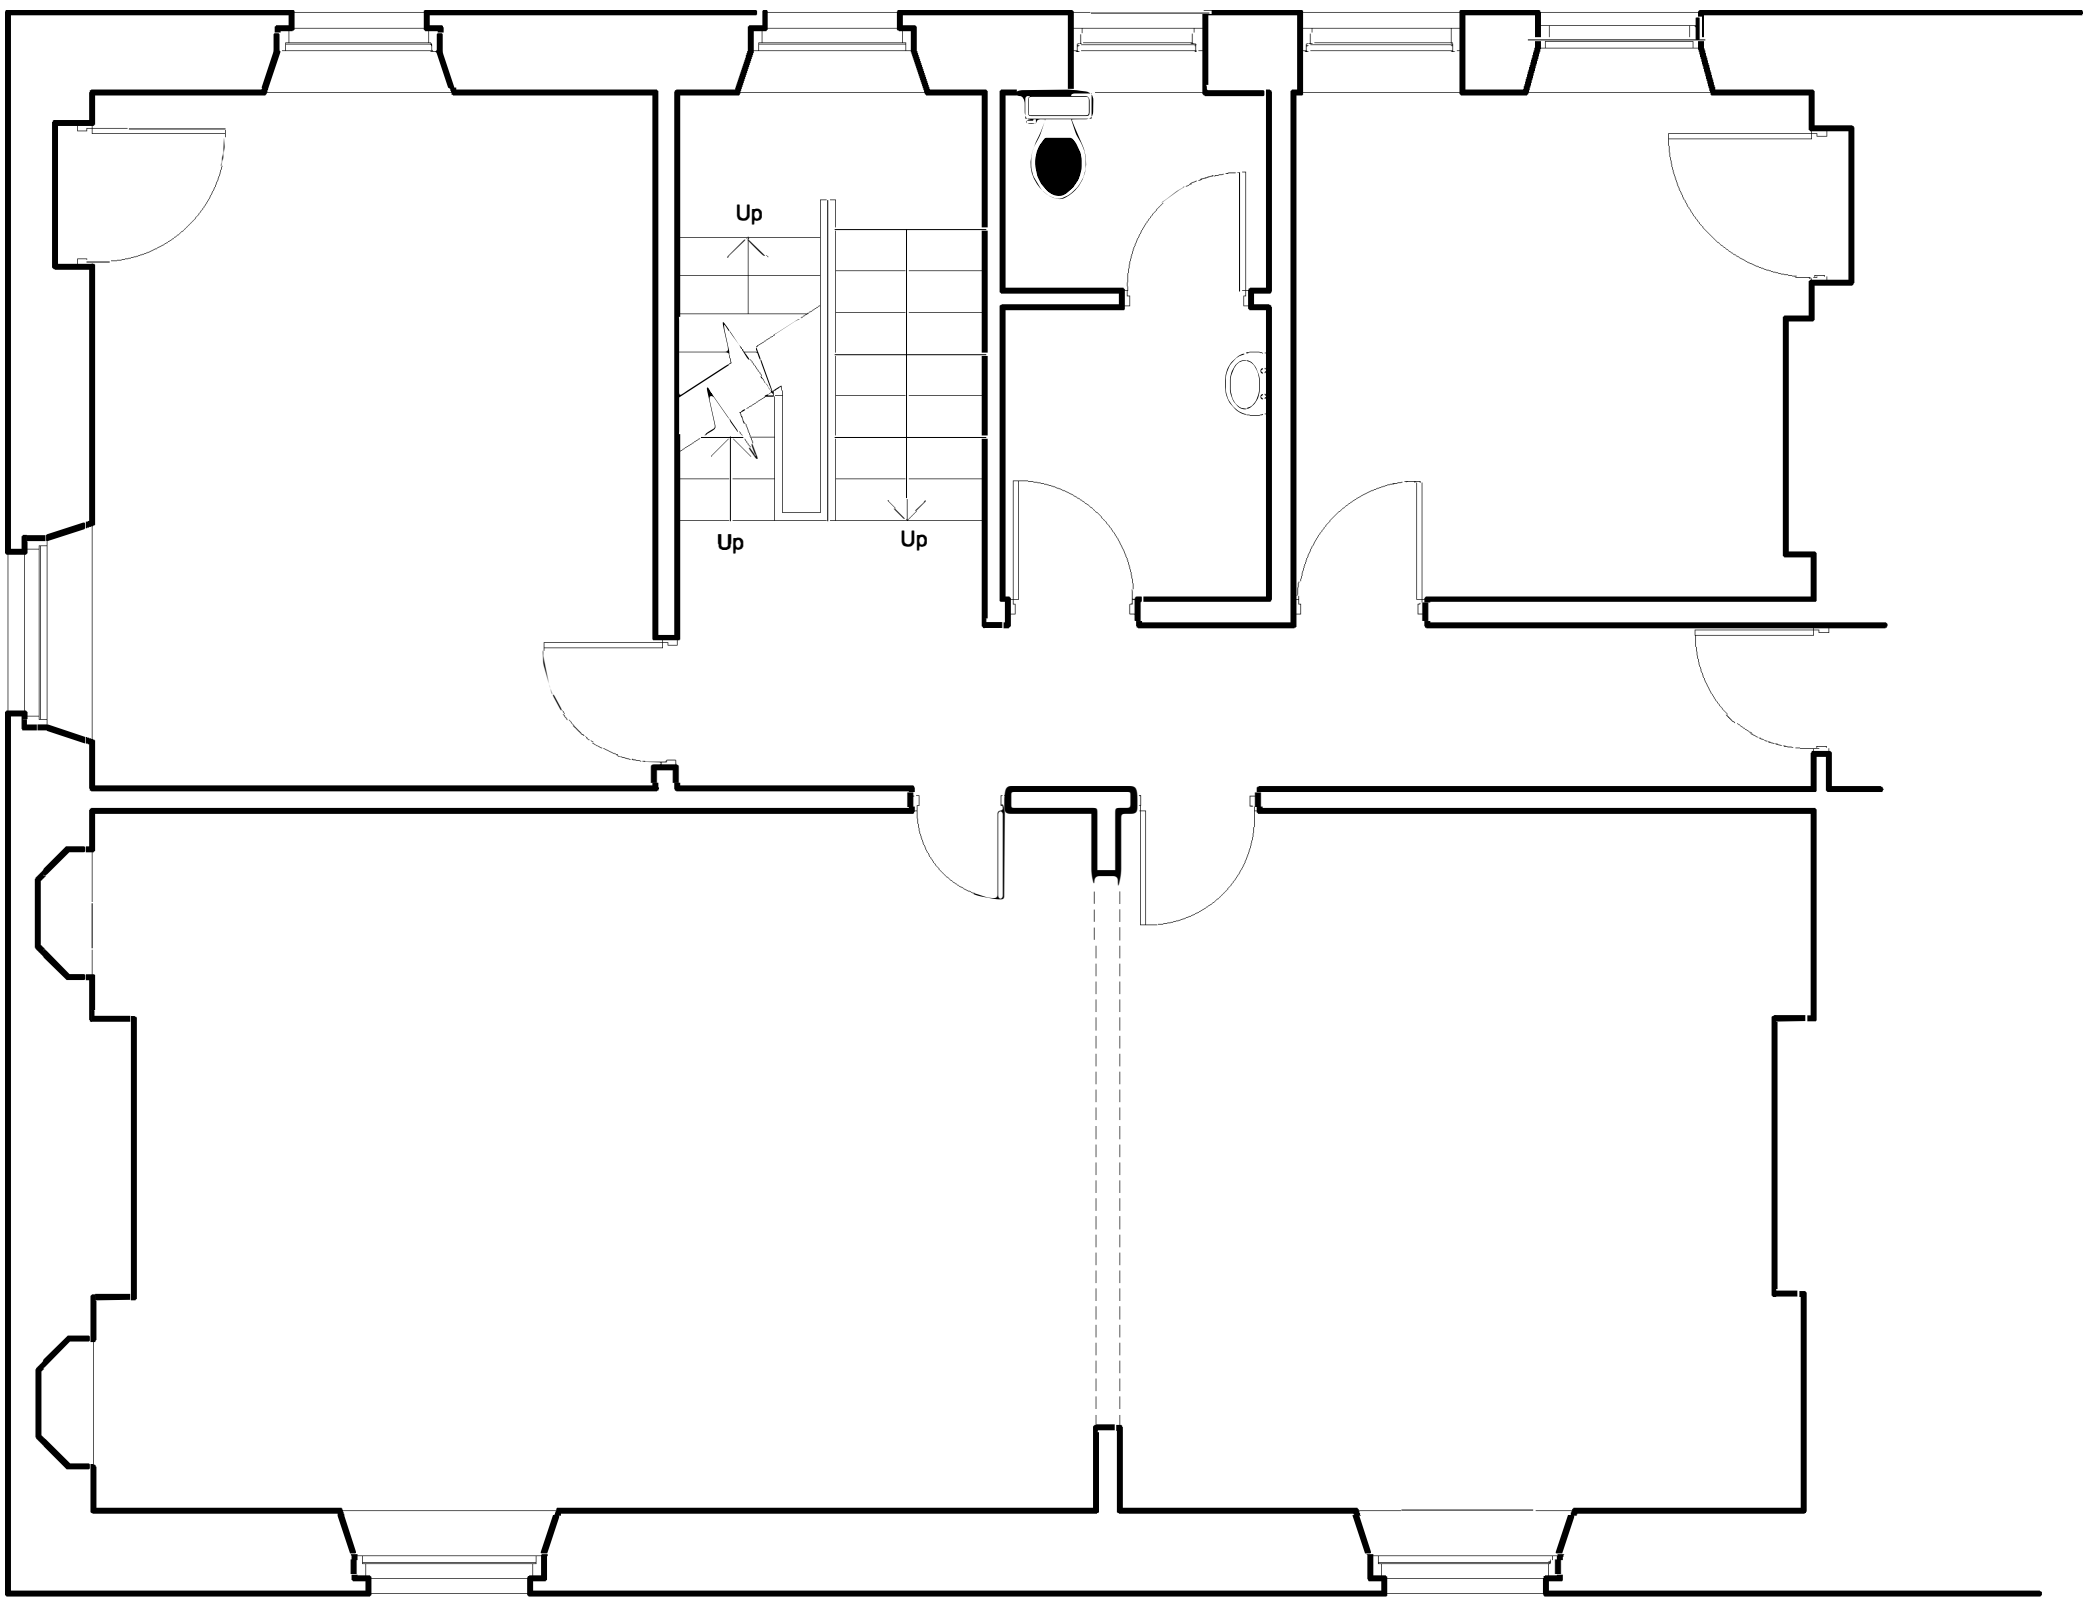


First Floor Plan

(Scale 1:50)

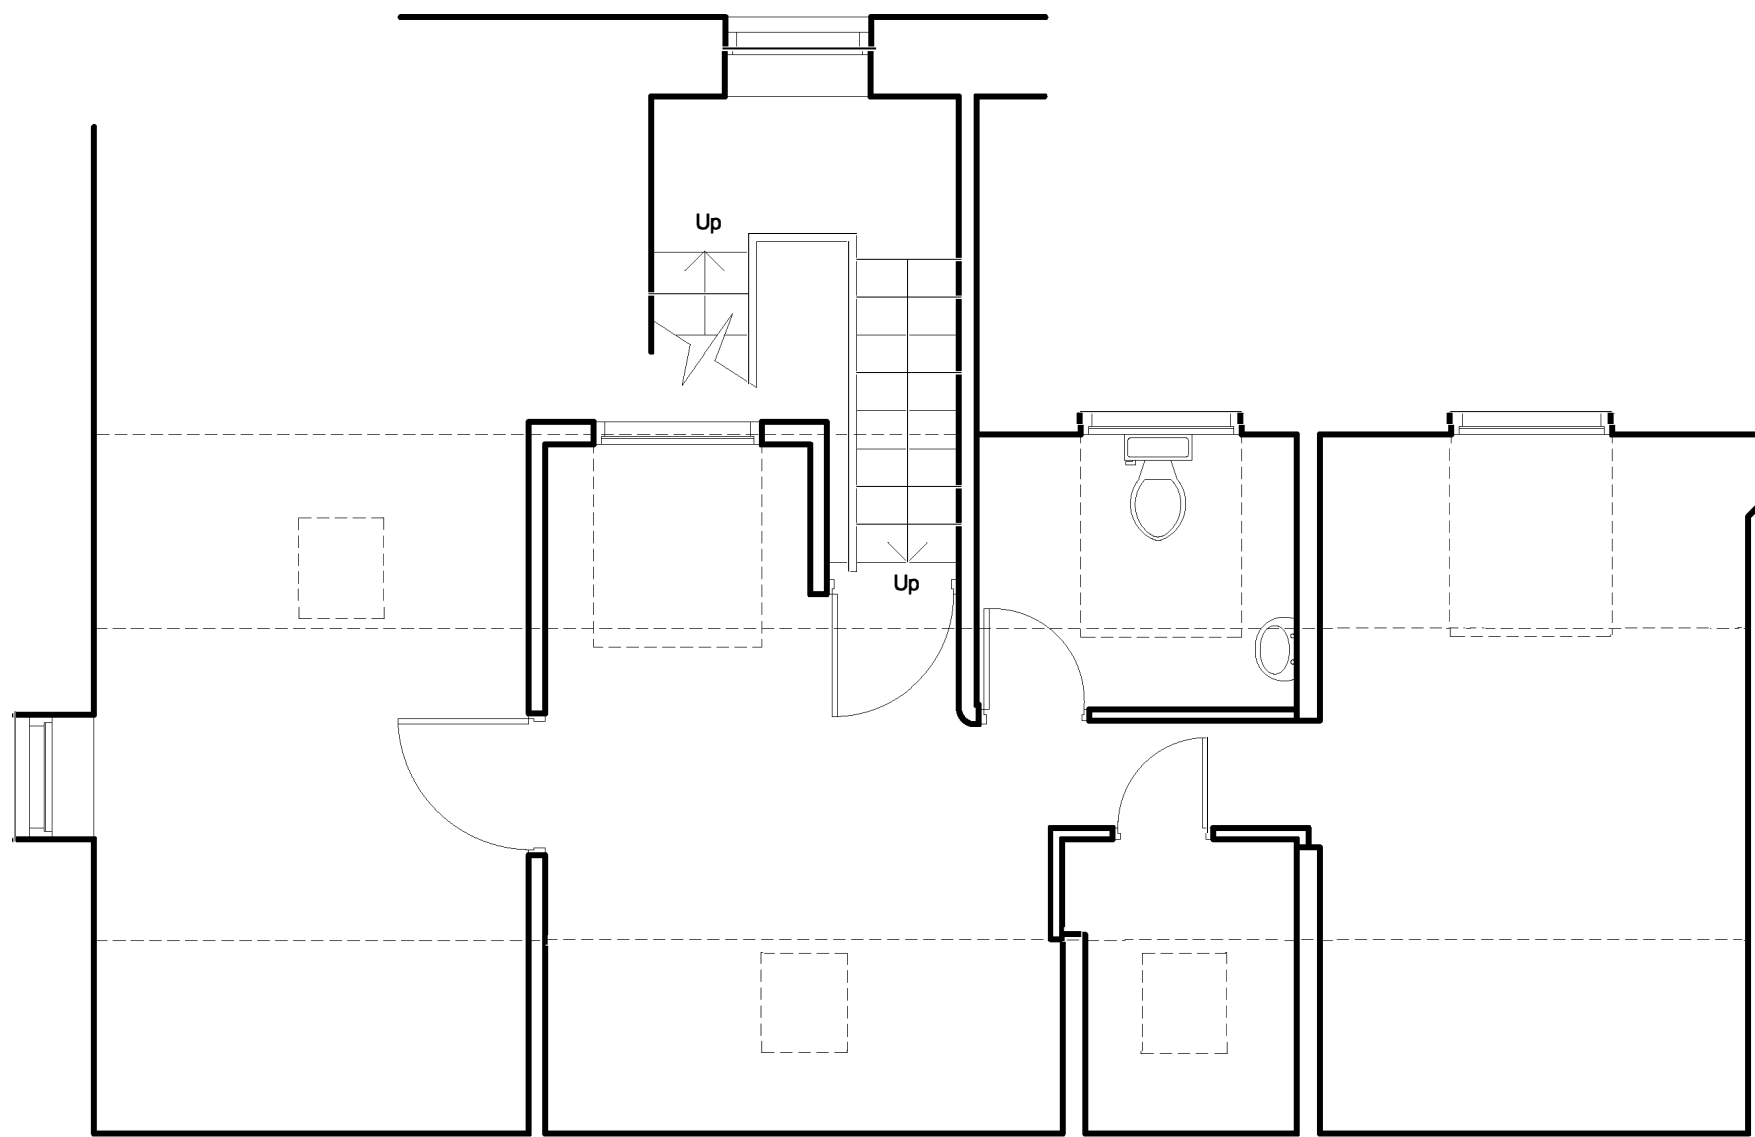

Attic Floor Plan

(Scale 1:50)

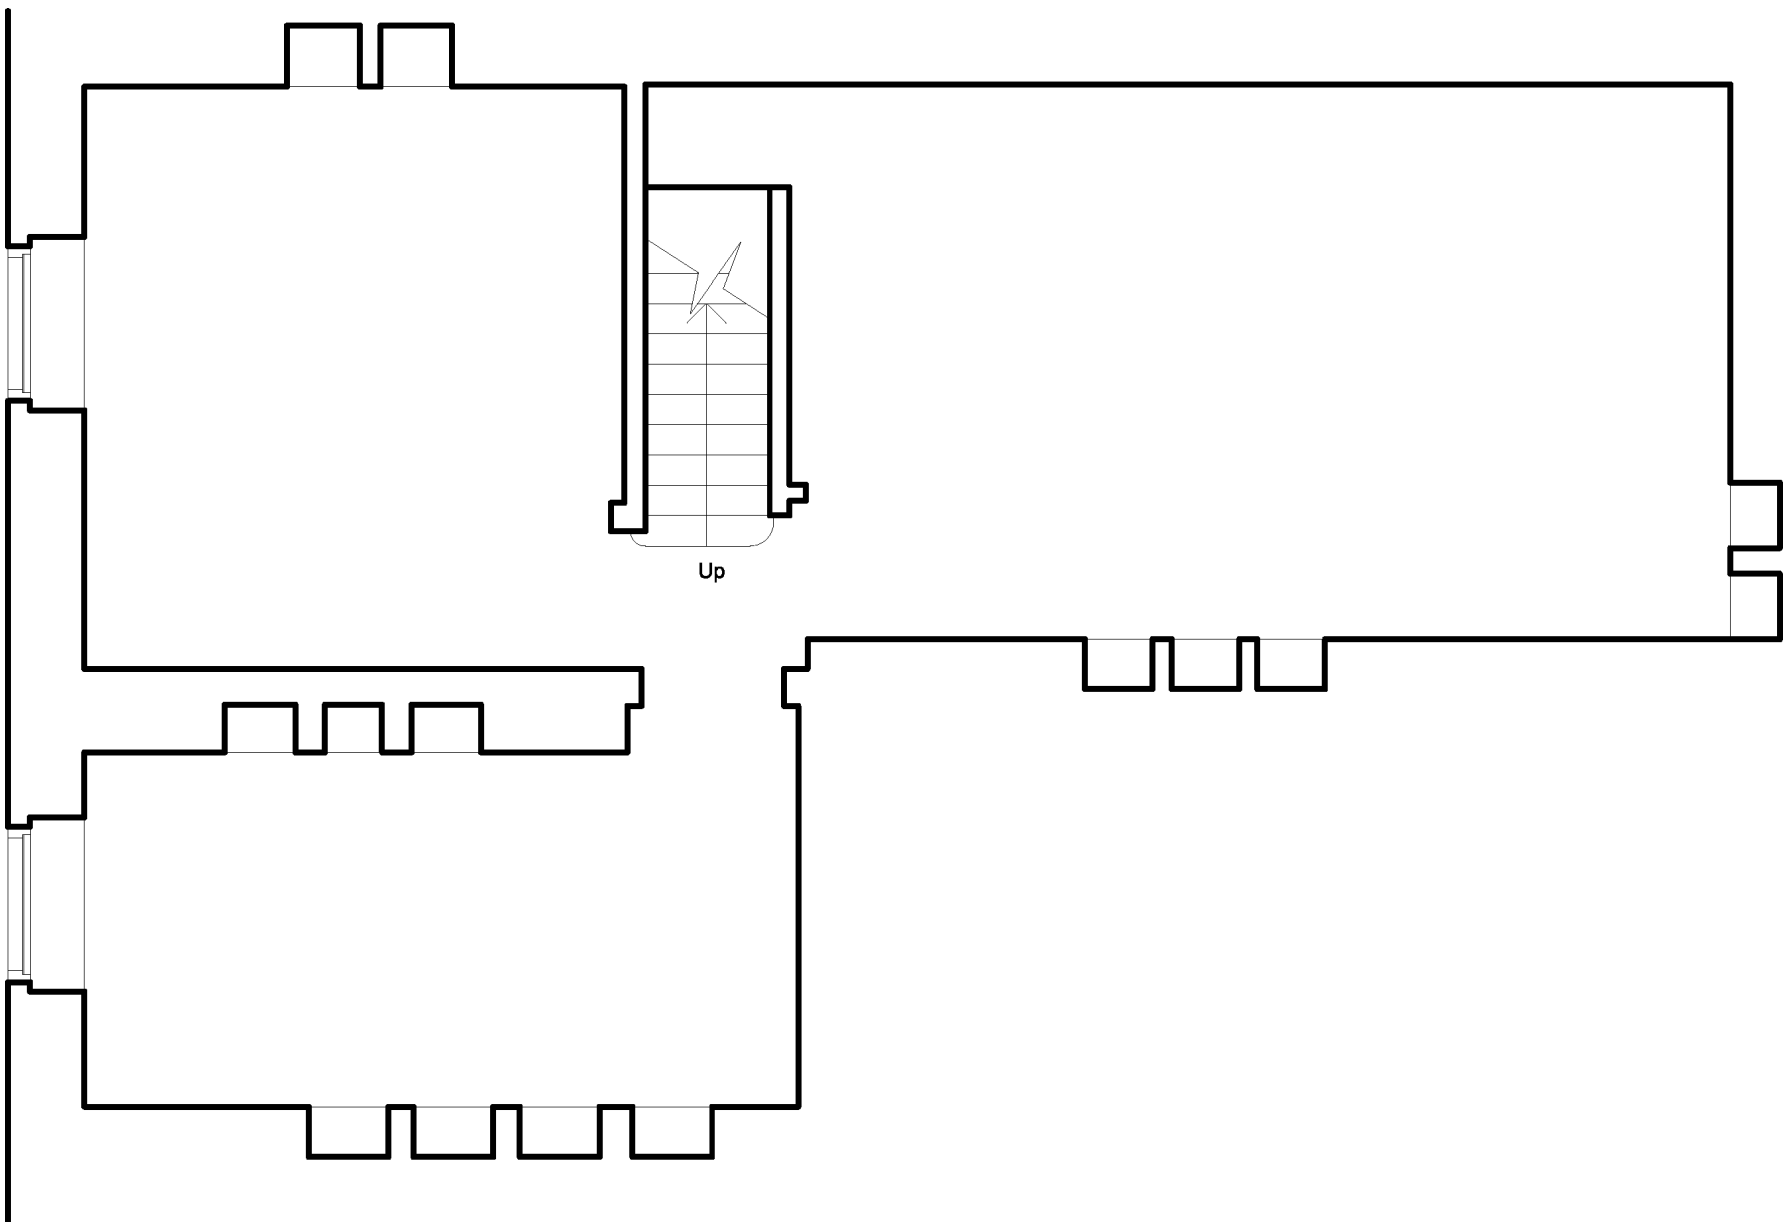

Basement Floor Plan

(Scale 1:50)


## TENDER DRAWING

### Richard Crooks Partnership

Chartered Architects

14 Calverley Lane, Horsforth  
Leeds, LS18 4DZ

Telephone: 0113 281 8080  
Fax: 0113 258 4070

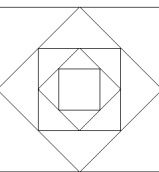

Client

Horsforth Town Council

Project

No. 3 The Green  
Horsforth

Drawing

Survey Drawings

Scale:  
1:50@A1

Date:  
March 2019

Drawing No.

Revision

Checked

98218/01