


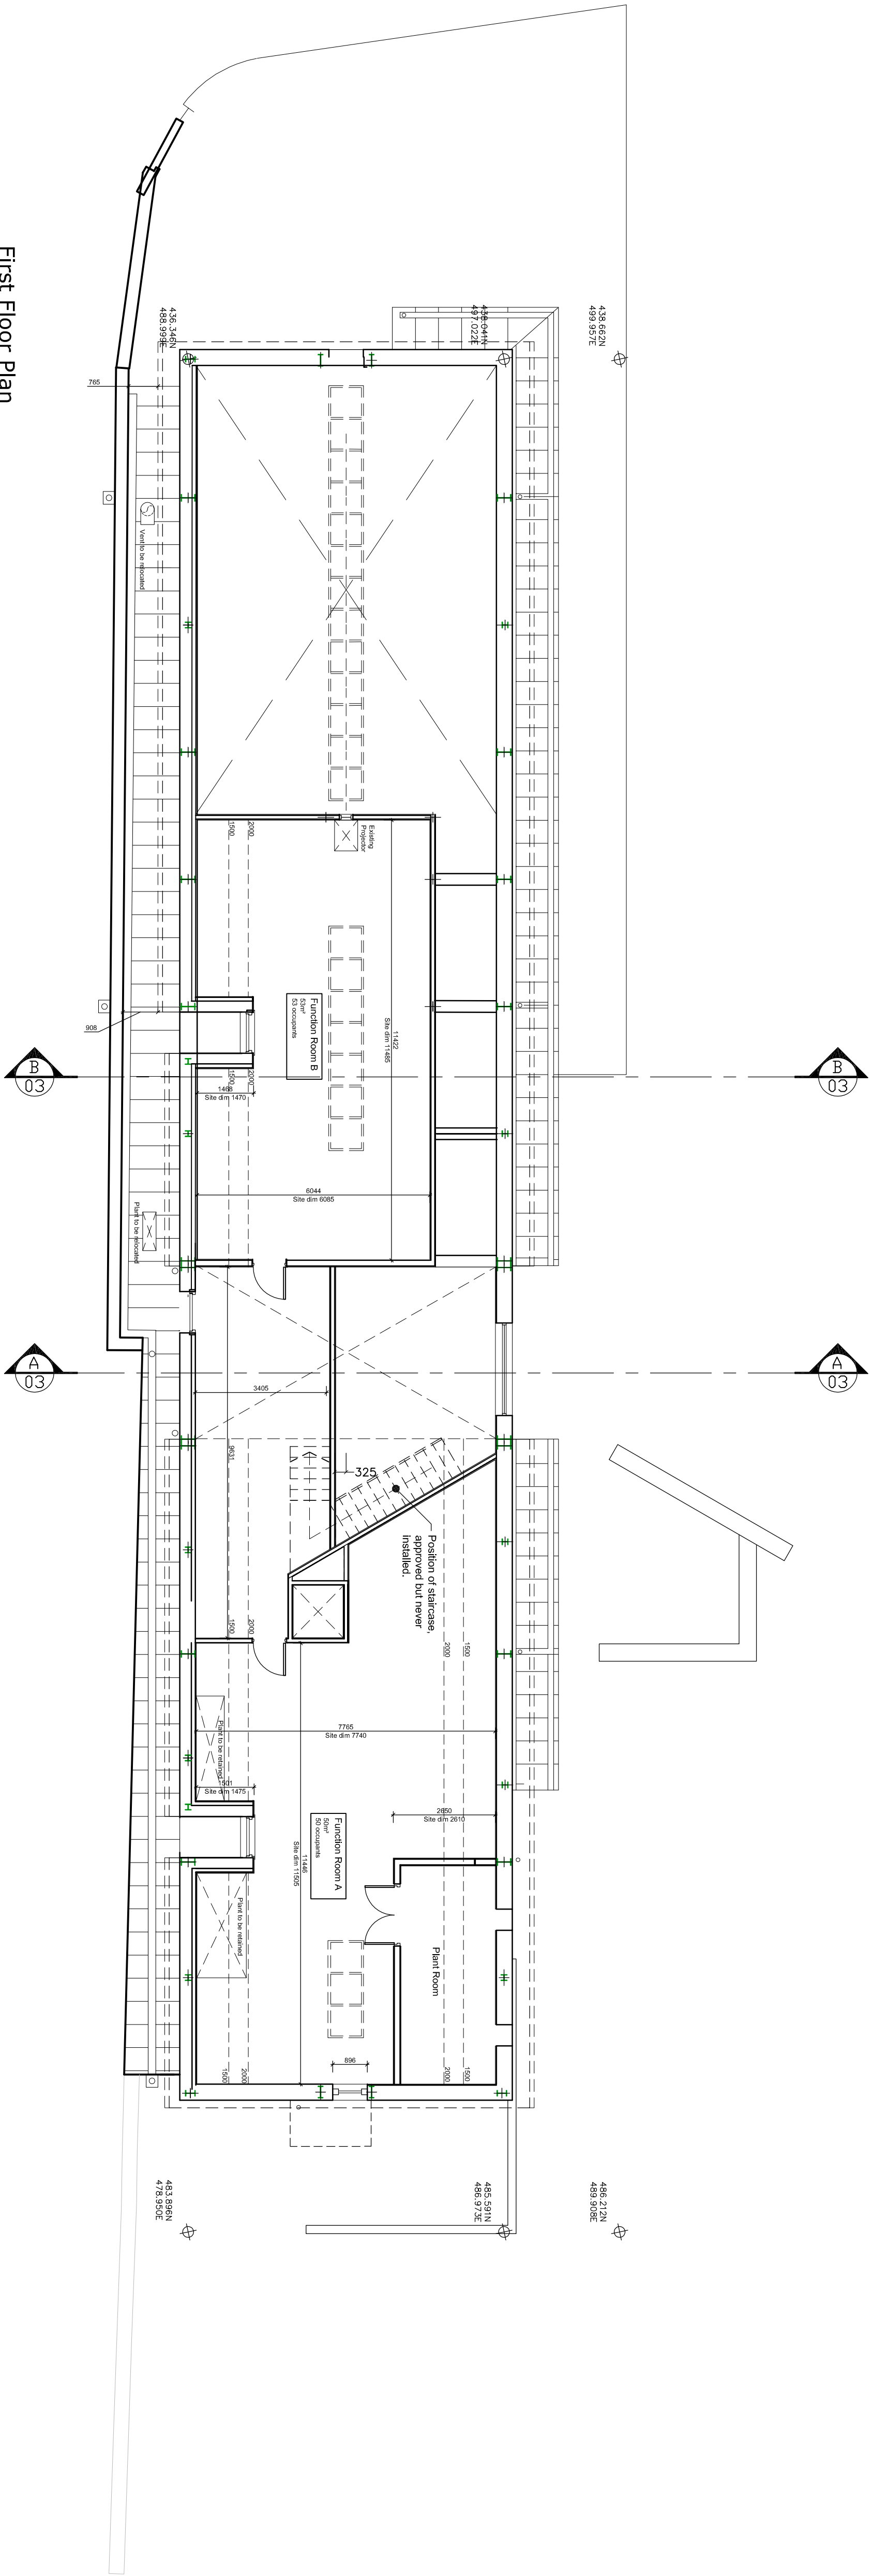


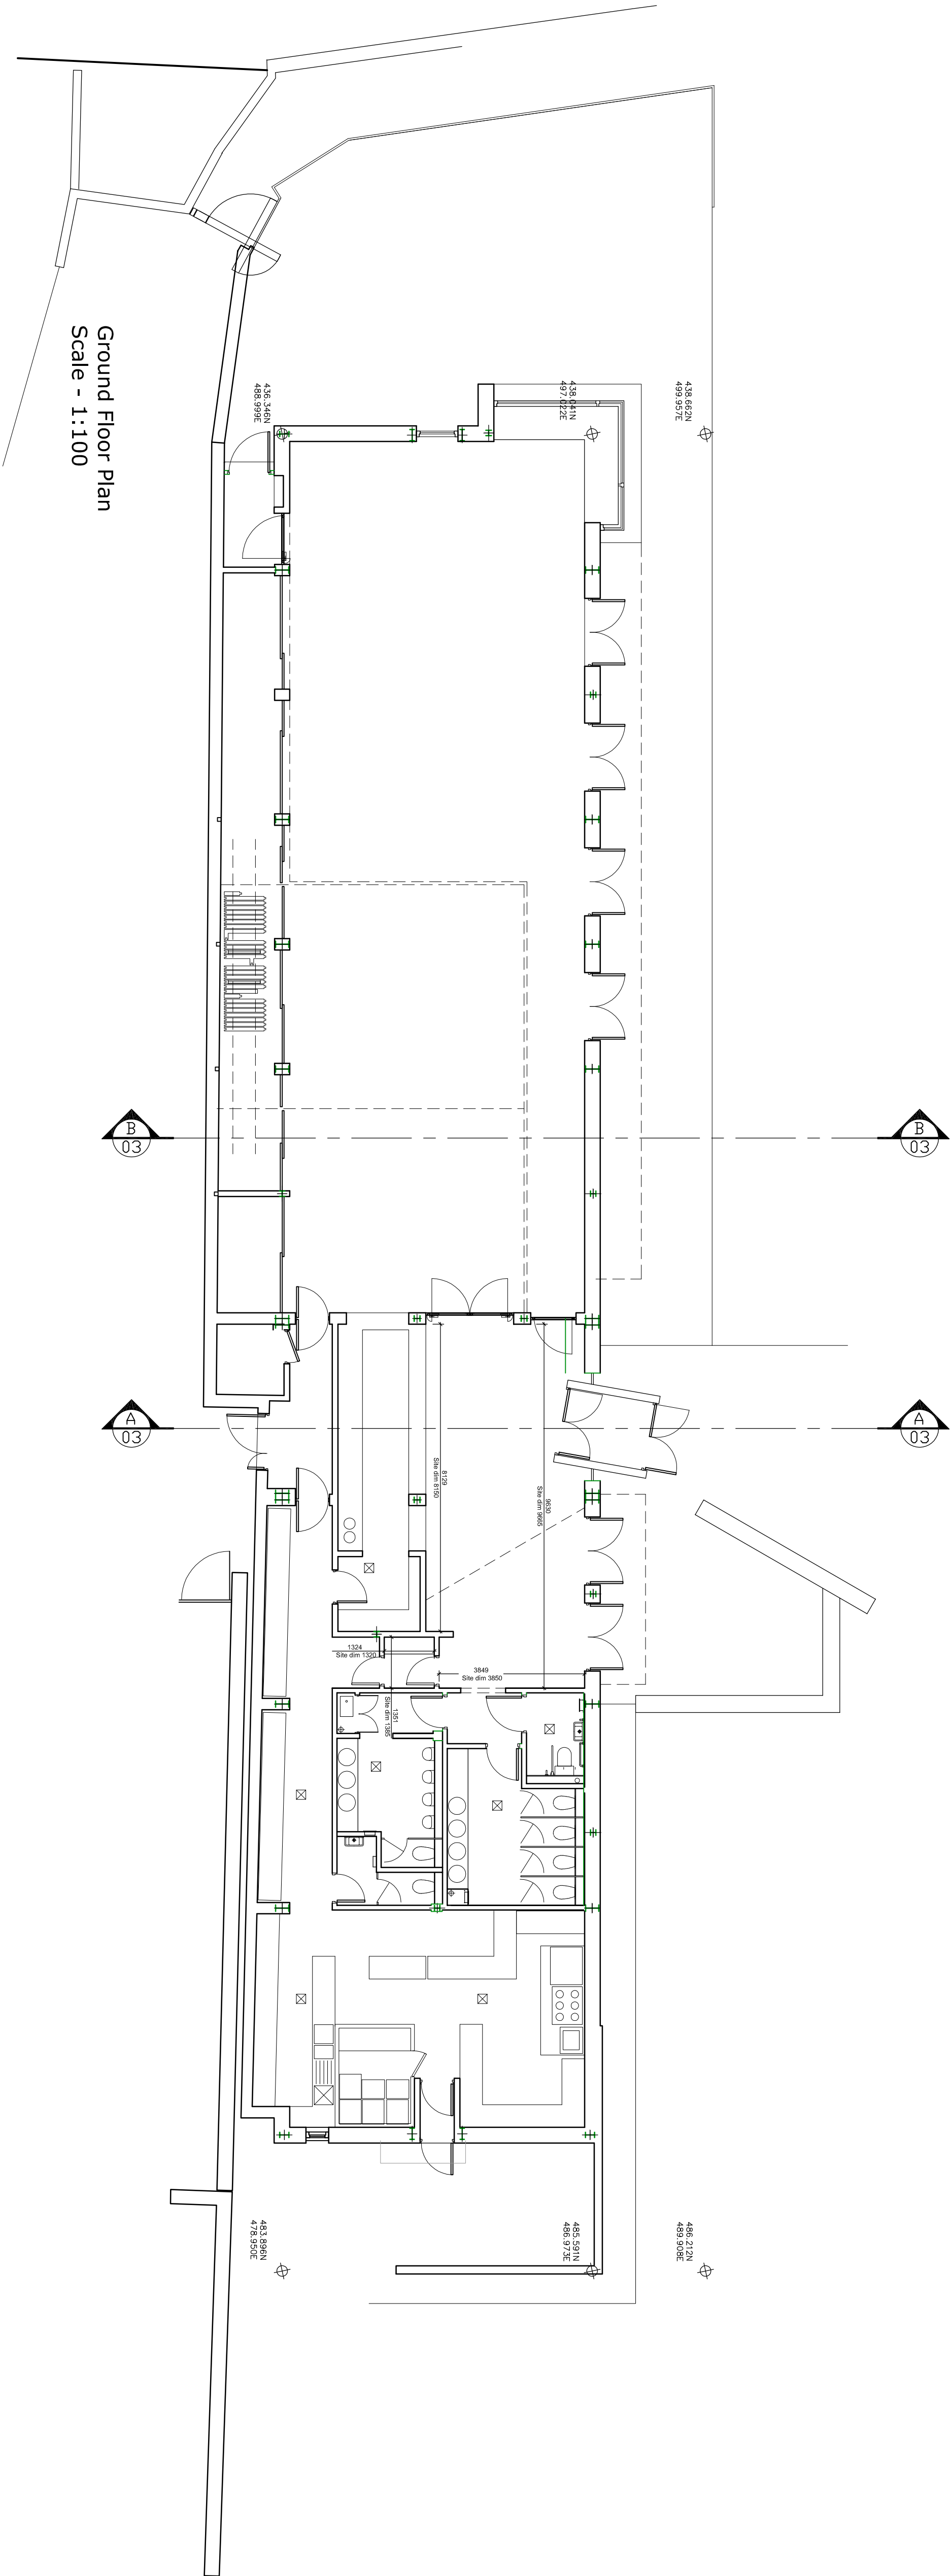

First Floor Plan
Scale - 1:100

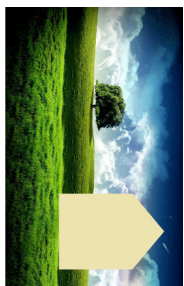

Ground Floor Plan
Scale - 1:100

 

Aubrey Technical Services
Architectural Design Consultants
2000 The Old Rectory
High Street, Ware, SG12 9AL
Tel: 01462 24055
Email: info@aubreytechnical.co.uk
www.aubreytechnical.co.uk

Project:
Proposed Fire Escape and Alterations
at Fletcher's Lea The Priory
High street, Ware, SG12 9AL

Drawing Title:
Existing Floor Plans

Date:	Scale:	Drawing No:	Revision:
Sep 15	1:100	L1105/01	Rev. -