


EXISTING ATRIUM ROOF PLAN

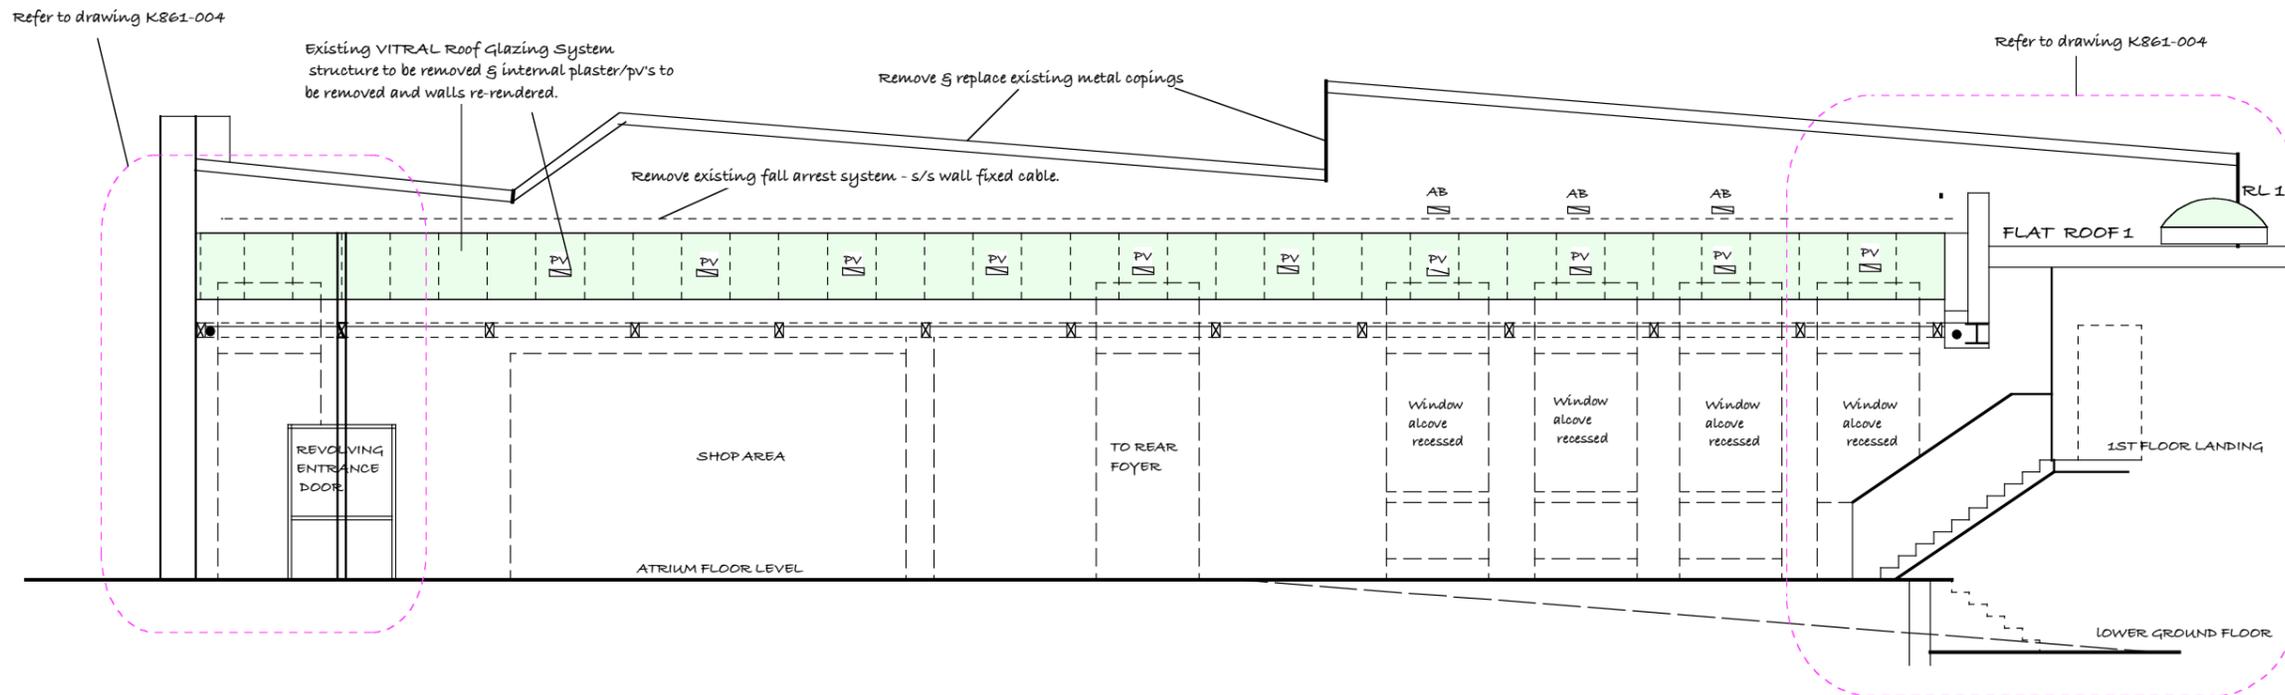

EXISTING SECTION A-A THROUGH ATRIUM

Rev.	Date	Comments	By
Client: Yorkshire Dales National Park.			
			
DAY CUMMINS LIMITED Architects & Surveyors Lakeland Business Park Cockerforth Cumbria CA13 0QT Tel: 01900 820700 Fax: 01900 820701 email: dc@day-cummins.co.uk www.day-cummins.co.uk			
Project: Dales Countryside Museum Hawes.			
Drawing Title: Existing Roof Plan & Section			
Drawn: MB	Checked:	Signed:	
Scale: 1 : 100	Date: November 2018	Paper Size: A3	
<small>ALL DIMENSIONS TO BE CHECKED ON SITE FIGURED DIMENSIONS TO BE TAKEN IN PREFERENCE TO CALLED DIMENSIONS THIS DRAWING IS COPYRIGHT</small>			
Project No: K861	Drawing No: 001	Rev: -	