


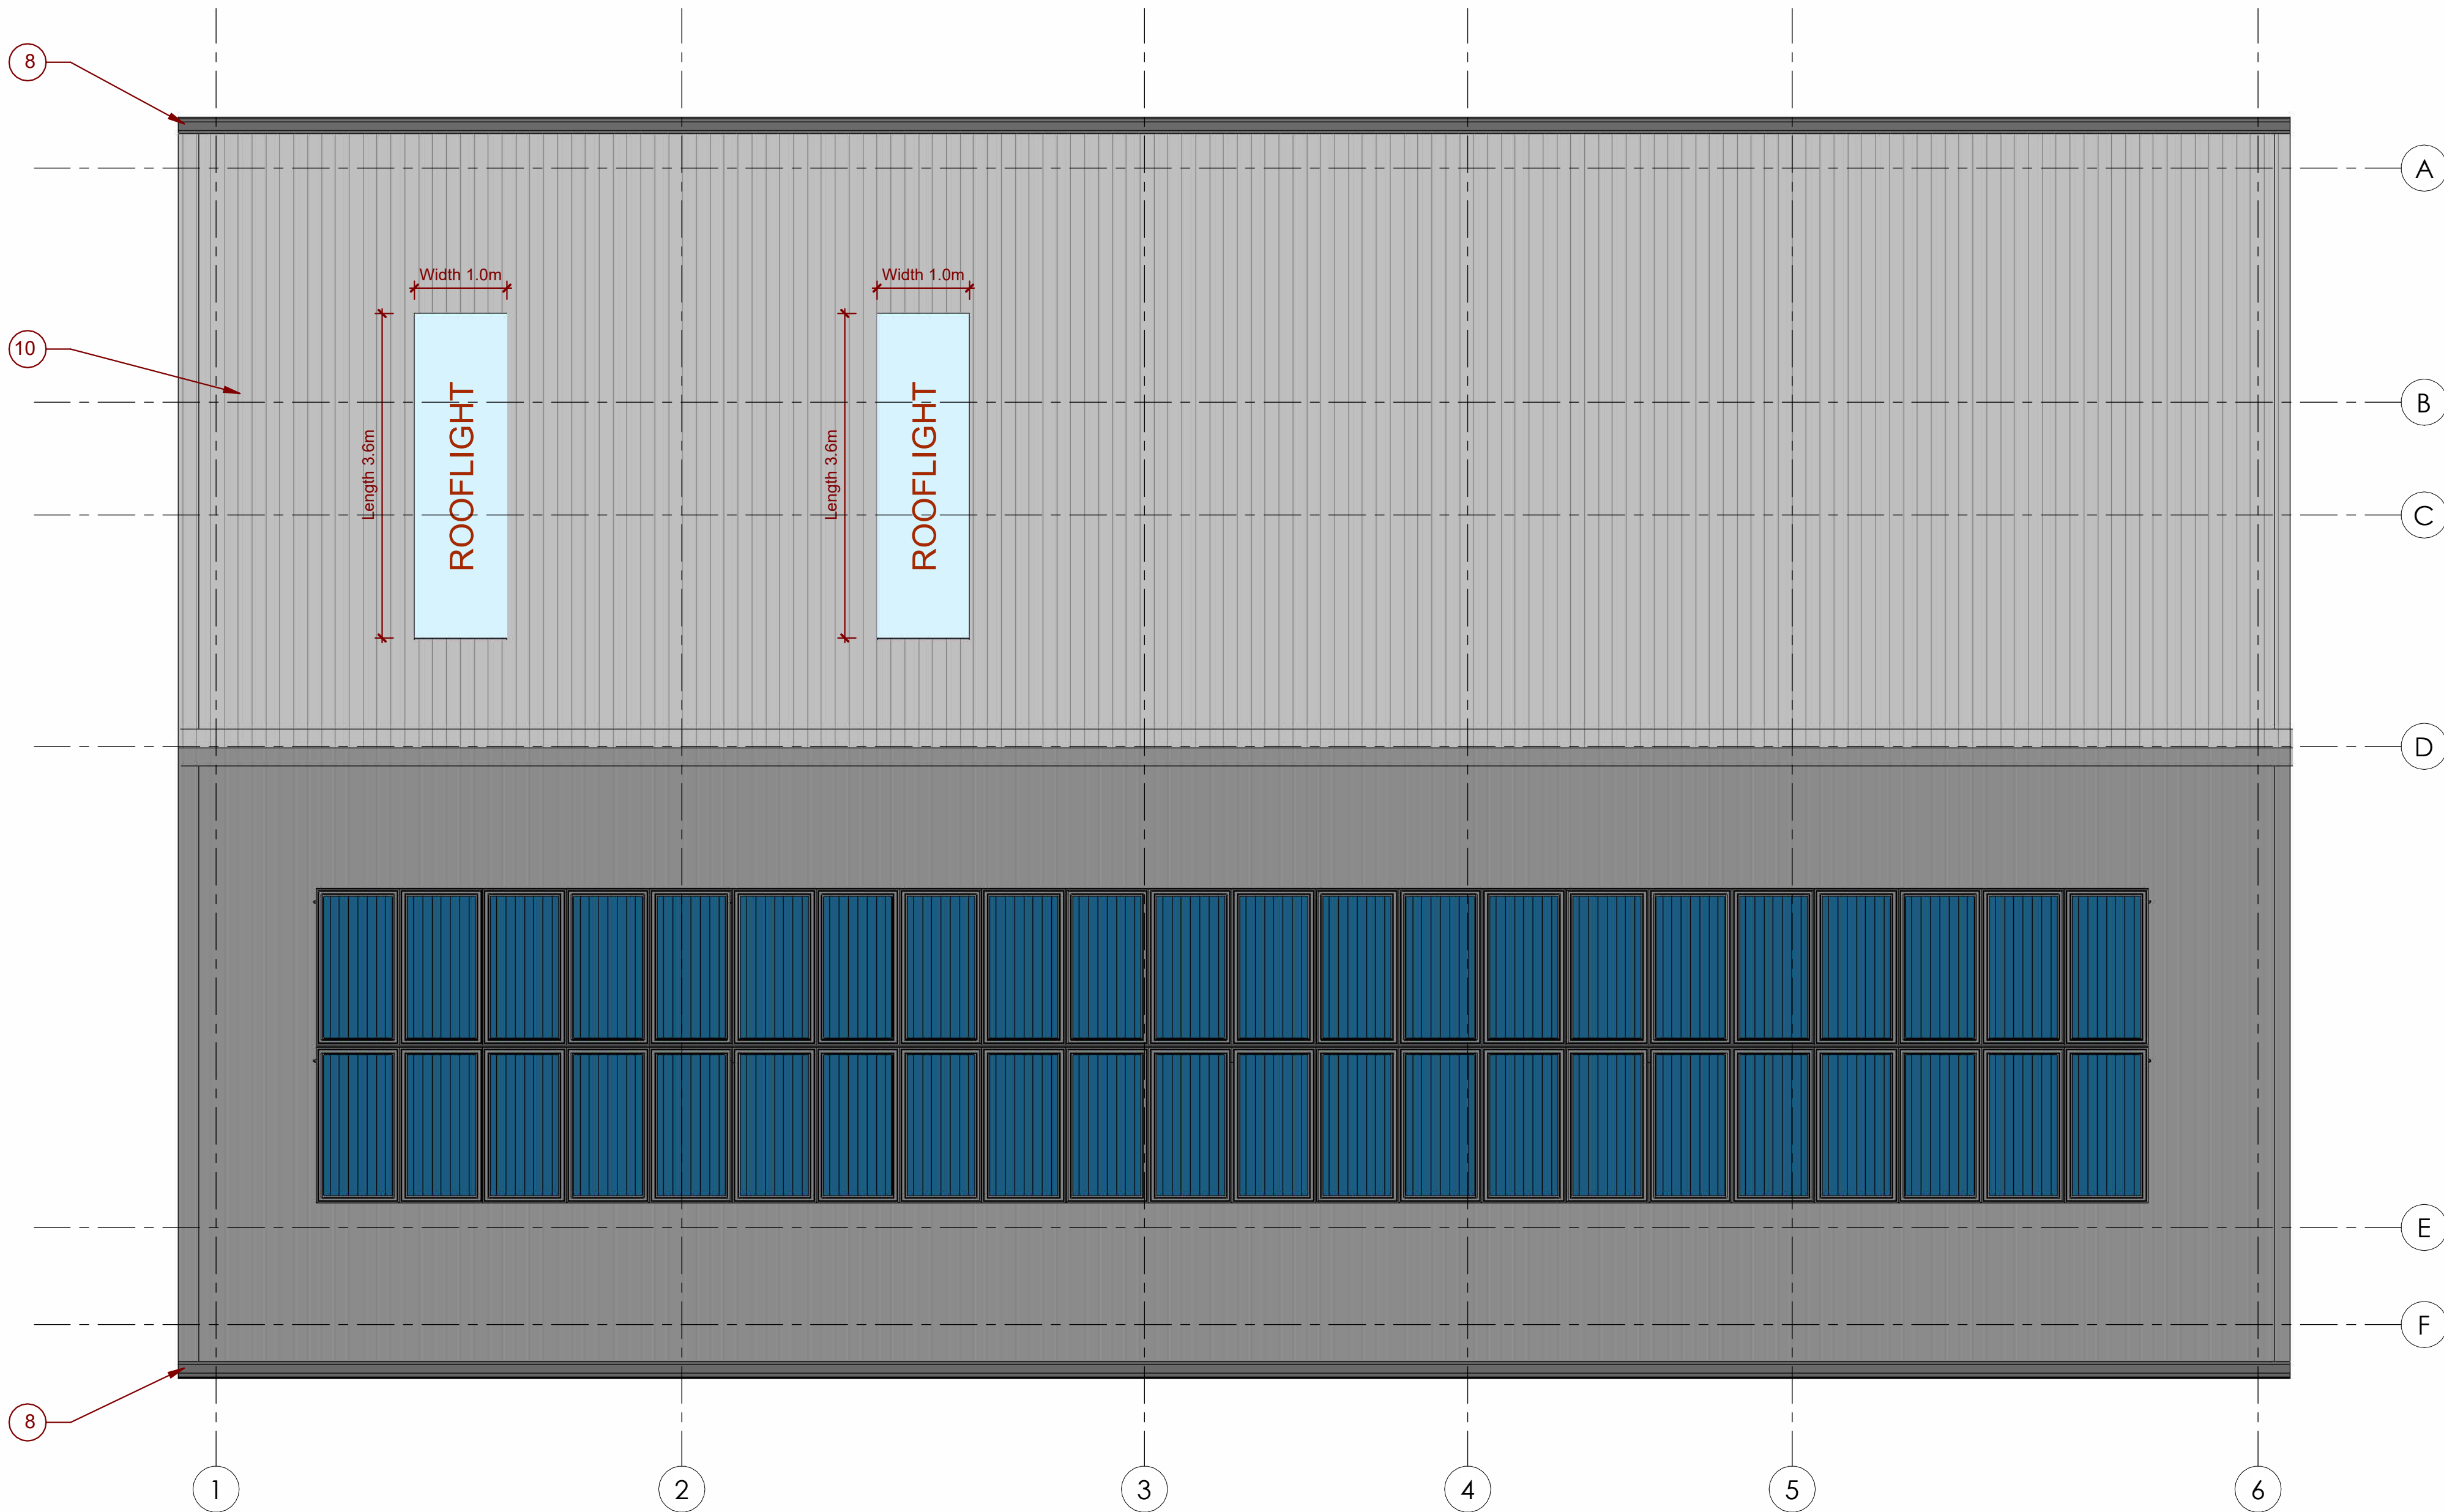

- DISCLAIMER NOTES:
- DO NOT SCALE THIS DOCUMENT - USE FIGURED DIMENSIONS ONLY
- ALL DIMENSIONS MUST BE CHECKED ON SITE PRIOR TO COMMENCEMENT OF ANY RELATED WORKS.
- THIS DOCUMENT IS COPYRIGHT OF THE ORIGINATOR, IT MUST NOT BE ALTERED, REPRODUCED OR DISTRIBUTED WITHOUT PRIOR CONSENT.
- THIS DOCUMENT MUST BE READ IN CONJUNCTION WITH ALL SUPPORTING DOCUMENTS PRODUCED BY THE ORIGINATOR AND OTHER PROJECT DISCIPLINES.
- OS MAPPING OBTAINED FROM PROMAX LICENCE NO: 100022432
REPRODUCED BY BERRYS UNDER OS LICENCE NO: 100036868
- THIS MODEL IS SUPPLIED FOR INFORMATION AND COORDINATION PURPOSES ONLY, AND CANNOT BE RELIED UPON FOR ACCURATE CONSTRUCTION SPECIFICATION, OR COMMERCIAL INFORMATION. THIS SHOULD BE OBTAINED FROM THE SUPPORTING PROJECT DOCUMENTATION

RIBA 
Chartered Practice

www.berrys.uk.com

BERRYS
42 HEADLANDS
KETTERING
NORHAMPTONSHIRE
NN15 7HR
01536 412464

REV	DESCRIPTION	BY	CHKD	DATE
BERRYS				
STATUS: TENDER				
CLIENT: WITNEY TOWN COUNCIL				
PROJECT: WEST WITNEY SPORTS GROUND - NEW DEPOT				
TITLE: PROPOSED ROOF PLAN GENERAL ARRANGEMENT				
SCALE @ A1: 1 : 50	MODELLED BY: TH	CHECKED BY: DH	DATE: 23/05/25	
DRAWING No:				
PROJECT:	ORG:	LEVEL:	TYPE:	DIS:
KA53125	BRY	RF	PL	A
				0104
REV:				