




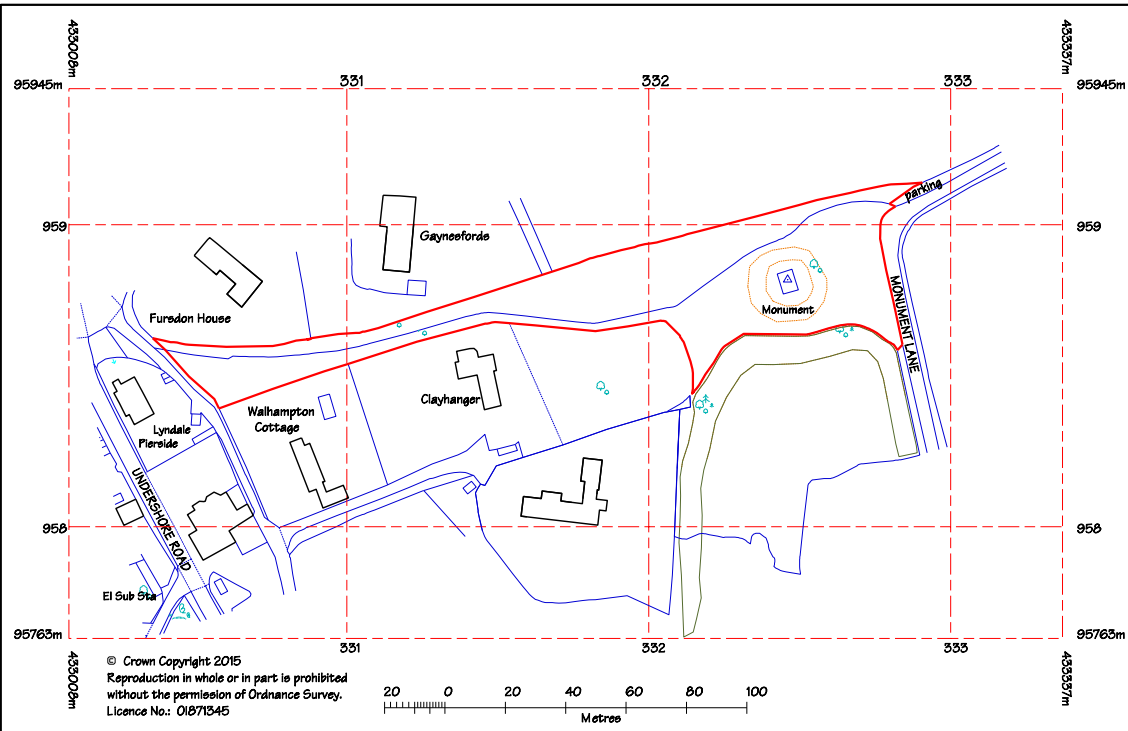


Location Plan
1:1250

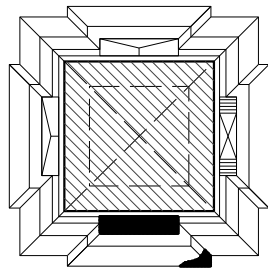


Plan at cornice
1:50

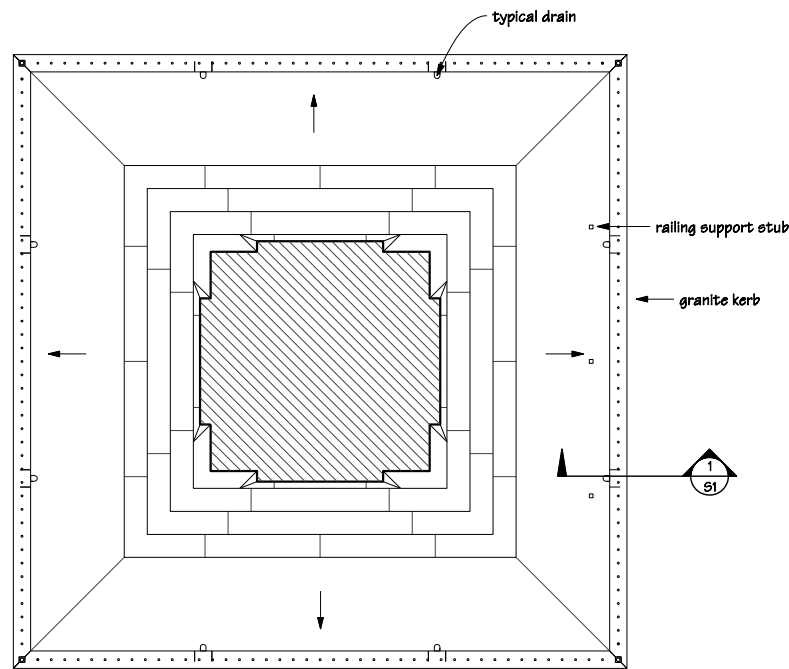


Plan of base of monument
1:50

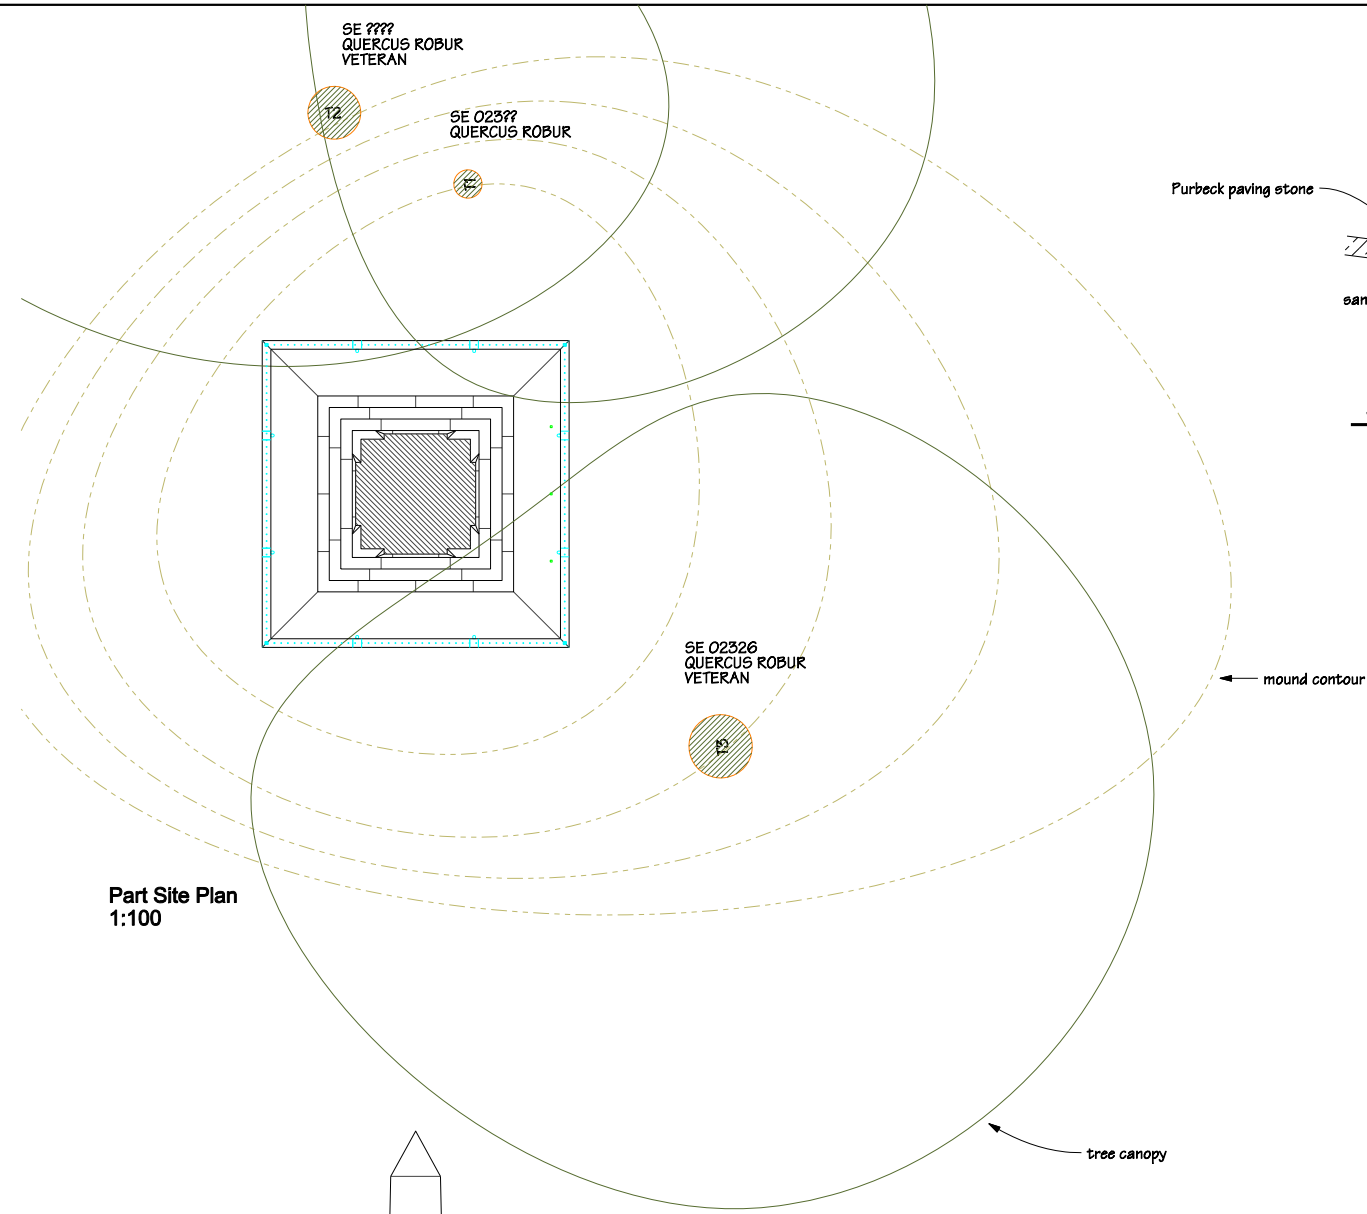

Part Site Plan
1:100

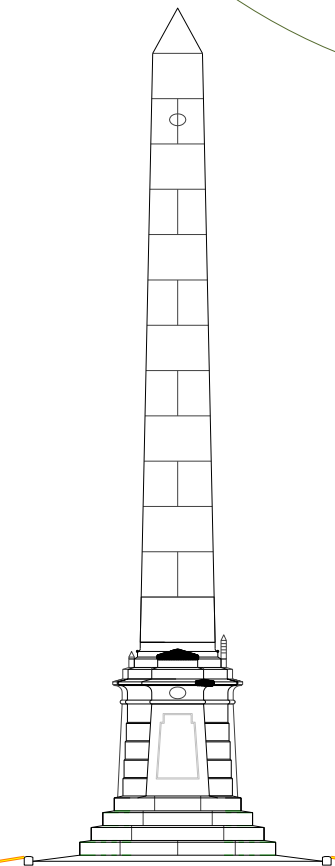

Part Site Section
1:100

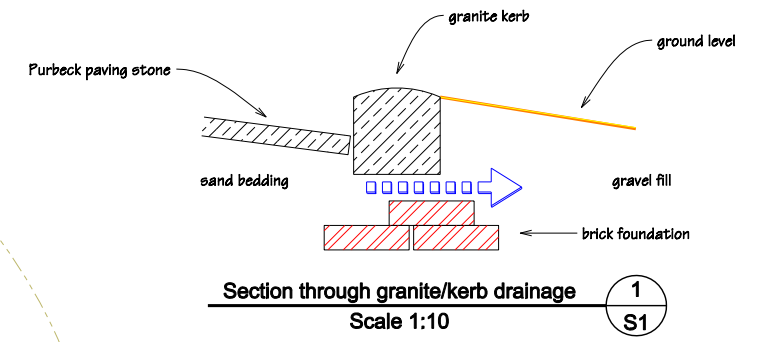

Section through granite/kerb drainage
Scale 1:10

preliminary

Revisions: 01.10.15 Section 1 added

Architecture	■
Landscape Design	■
Building Conservation	■

Columba Cook

106 Bergane
Christchurch
Dorset
BH23 1QP

T: 01202 479256
E: studio@columba.co.uk
W: www.columba.co.uk

Project:

**Repair and Conservation
of the
Burrard Neale Monument
Lymington**

Drawing title:

**Location Plan
Part Site Plan
Part Site Section
Monument Plans**

Scale:	Size:
Shown at A1	A1
Date:	Job no:
07/15	0559
Status:	Revision:
Preliminary	
Drawing no:	

S1 A