


Notes:  
 Total Area to be resurfaced  
 2,178m<sup>2</sup>

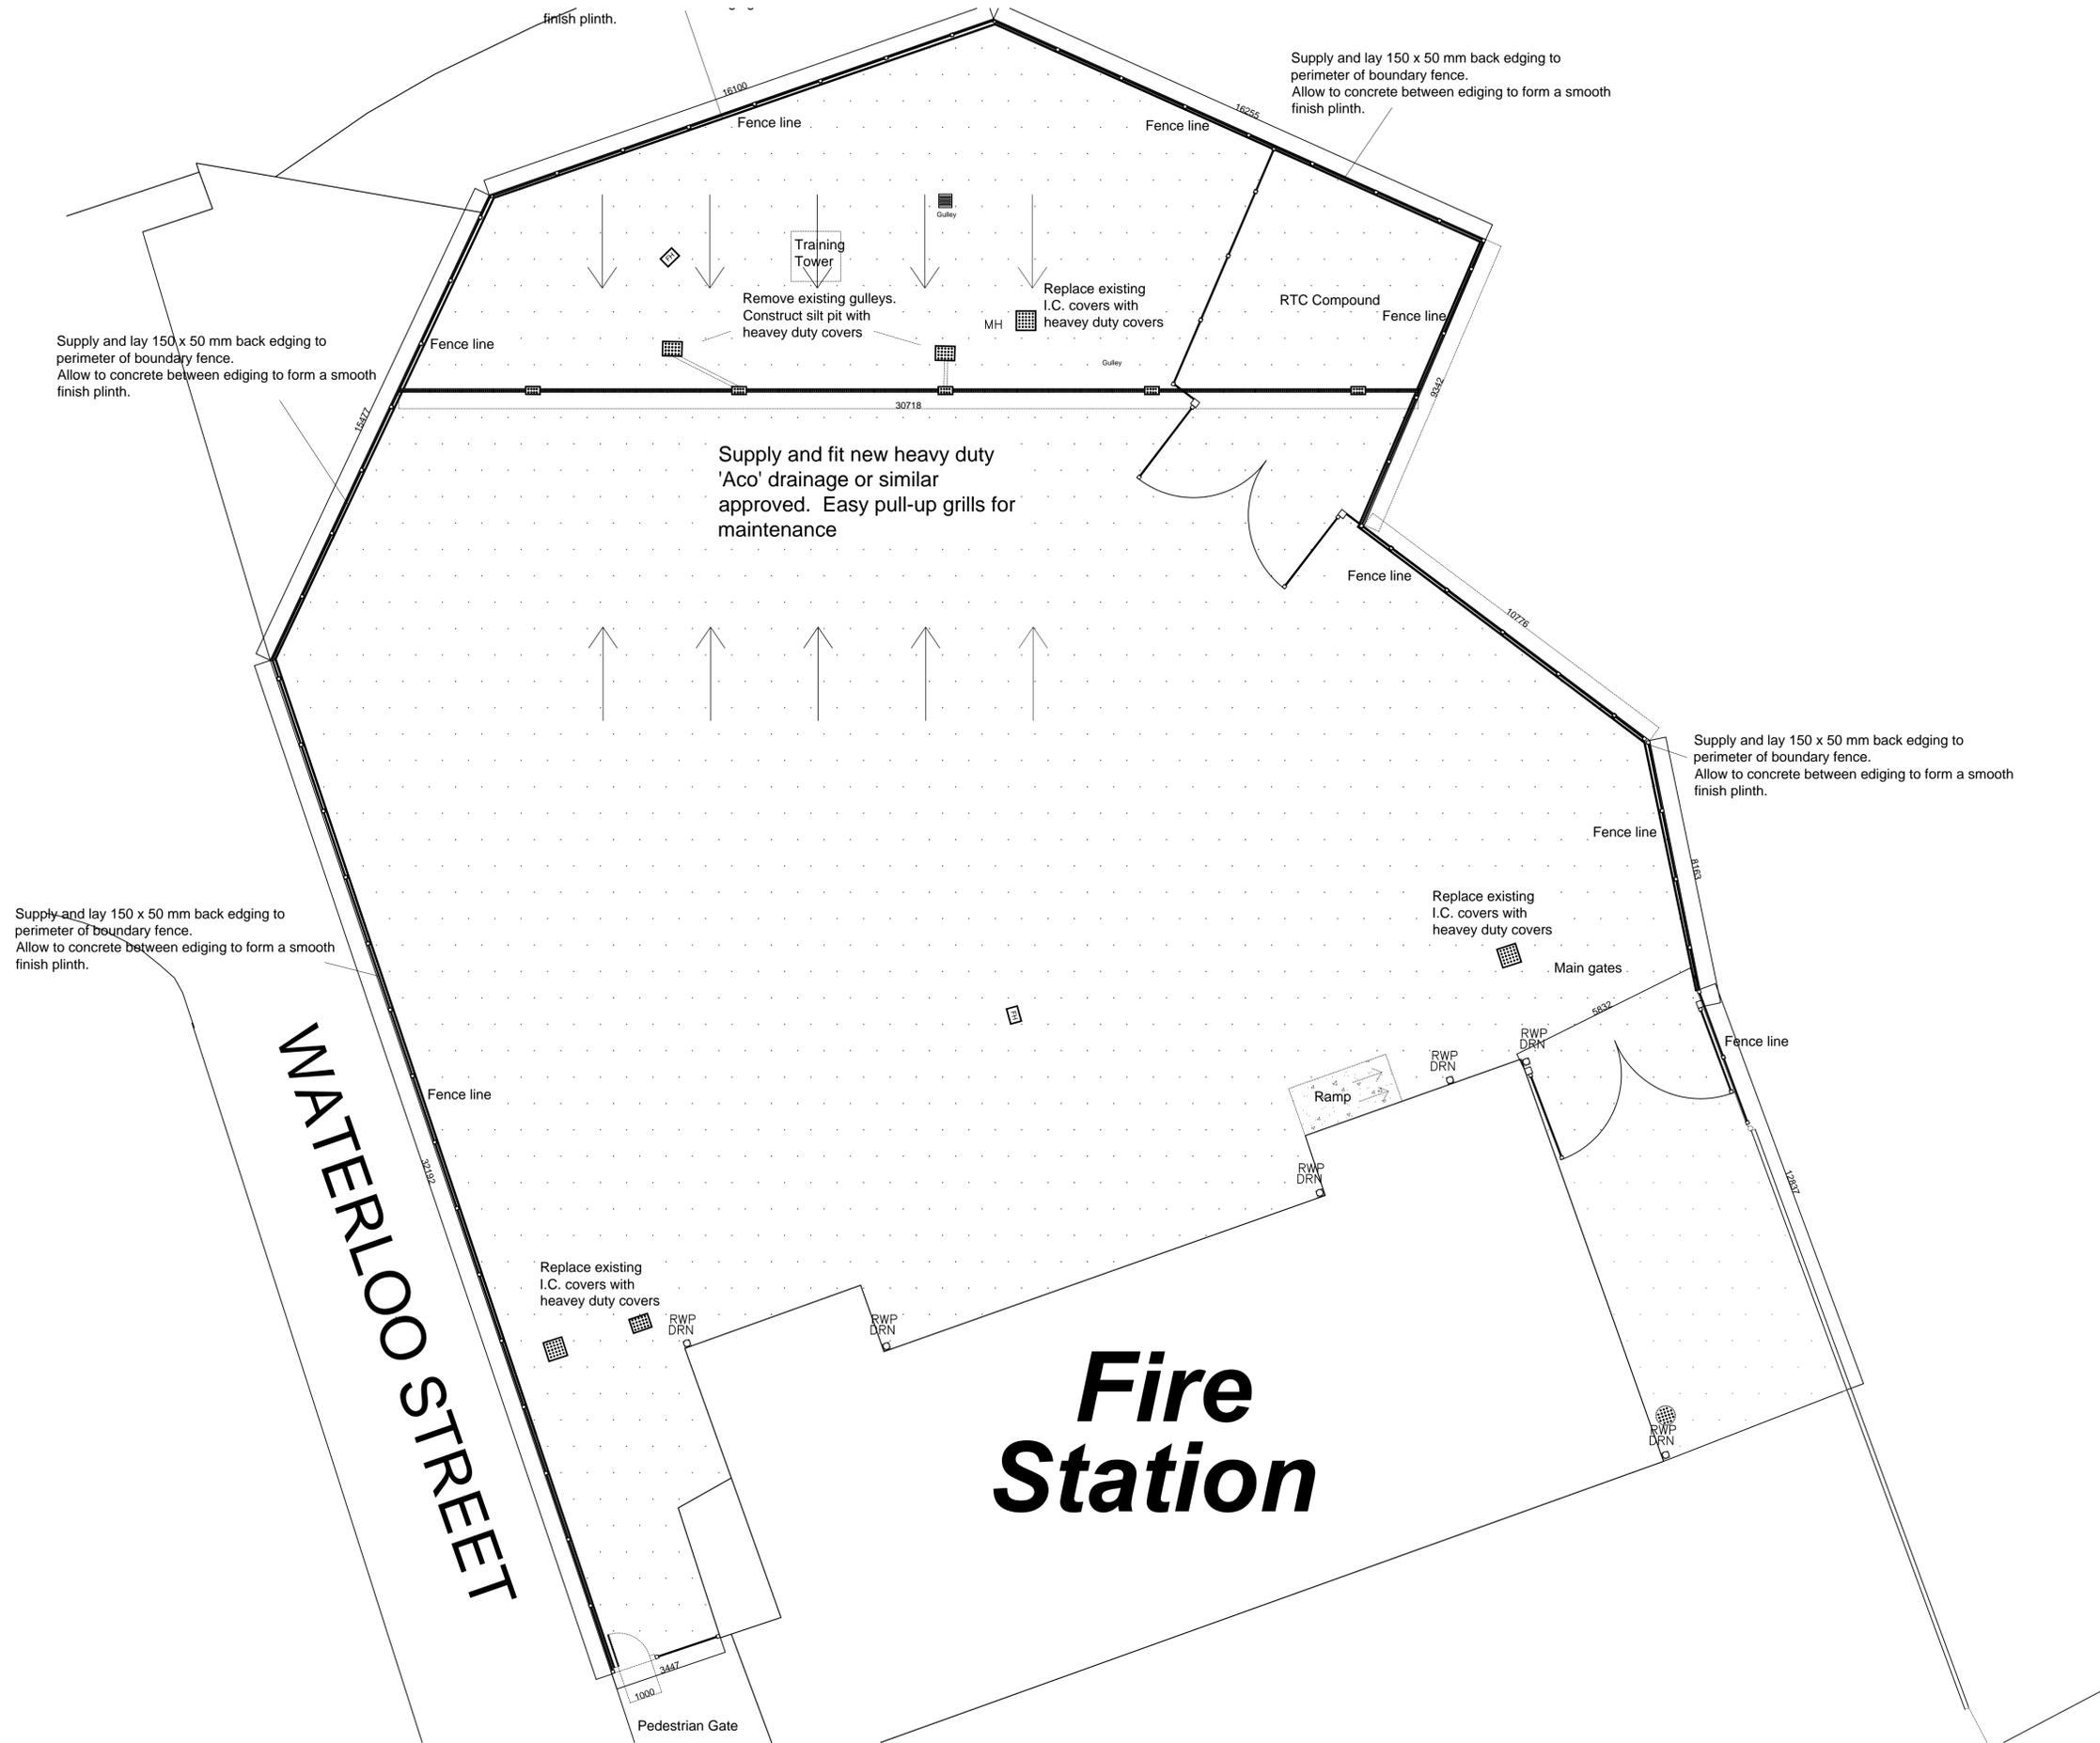

Rev	By	Date	Description
-----	----	------	-------------

 <p><b>Derbyshire</b> Fire &amp; Rescue Service Protecting Derbyshire's Safe</p>	<p><b>Property Department</b></p> <p>Ripley Fire Station Derby Road Ripley Derbyshire DE5 3HR</p> <p>Telephone: 01773 513702 Fax: 01773 513704</p>
	<p>Unique Property Reference Number</p>

Site  
**CLAY CROSS STATION**

Building/Block  
**Site Plan**

Drawing Title  
**Proposed Resurfacing Plan**

Drawn By  
**SH**

Date  
**FEB 16**

Scale  
**1:100 (A1)**

Drawing Number  
**DFRA.151.2**

Revision