

# URBAN GRASS CUTTING

|    |                                                          |
|----|----------------------------------------------------------|
| 1  | B184 BEAUMONT HILL                                       |
| 2  | THE CAUSEWAY                                             |
| 3  | GODFREY WAY/THE CAUSEWAY                                 |
| 4  | DOWNSCRESCENT<br>ROSEMARY CRSCENT<br>GODFREY WAY         |
| 5  | THE MEAD                                                 |
| 6  | THE DOWNS, NORTH STREET                                  |
| 7  | KNIGHTS WAY, MILL LANE, VENMORE DRIVE                    |
| 8  | ROSEMARY LANE                                            |
| 9  | GREEN LANE, JUBILEE COURT, STORTFORD<br>ROAD, HIGH STILE |
| 10 | STANE STREET                                             |
| 11 | HIGHFIELDS, WOODVIEW ROAD                                |
| 12 | SPRINGFIELDS, STANDRUMS                                  |
| 13 | SPRINGFIELDS                                             |
| 14 | NEW STREET                                               |
| 15 | STATION ROAD, B184                                       |
| 16 | OAKROYD AVENUE                                           |
| 17 | BRAINTREE ROAD, ST EDMUNDS LANE                          |
| 18 | BRAINTREE ROAD BEYOND ST EDMUNDS LANE                    |
| 19 | BRAINTREE ROAD ADJACENT TO A120                          |
| 20 | BRAINTREE ROAD AND RIVERSIDE                             |
| 21 | ST EDMUNDS LANE                                          |
| 22 | ST EDMUNDS ALNE CONT.                                    |
| 23 | CHURCH END                                               |
| 24 | B184 UP TO CLAPTON HALL LANE                             |
| 25 | ONGAR ROAD                                               |
| 26 | OAK INDUSTRIAL EST AREA                                  |
| 27 | CHURCH GARDENS AND PORTERS YARD AREA                     |

# Great Dunmow Urban grass cutting areas

| Great Dunmow |            |           |             |                        |
|--------------|------------|-----------|-------------|------------------------|
| Page         | Length (m) | Width (m) | Area (m sq) | Total Page Area (m sq) |
| 1            |            |           | 265.8       |                        |
|              |            |           | 16.2        |                        |
|              |            |           | 38          |                        |
|              |            |           | 468.2       |                        |
|              | 46.1       | 3         | 138.3       |                        |
|              |            |           | 139.5       |                        |
|              |            |           |             |                        |
|              |            |           | 31.8        |                        |
|              | 52.3       | 0.5       | 26.15       |                        |
|              | 51.9       | 1         | 51.9        |                        |
|              | 51.9       | 1         | 51.9        |                        |
|              |            |           | 270.6       |                        |
|              |            |           | 206.8       |                        |
|              | 48.5       | 1.5       | 72.75       |                        |
|              |            |           | 135.9       | 1913.8                 |
| 2            | 4          | 1         | 4           |                        |
|              | 20         | 2         | 40          |                        |
|              | 10.3       | 1         | 10.3        |                        |
|              | 55.1       | 1         | 55.1        |                        |
|              |            |           | 258.5       |                        |
|              |            |           | 169.8       |                        |
|              |            |           | 55.1        |                        |
|              |            |           | 613.6       |                        |
|              |            |           | 752.1       |                        |
|              | 60.8       | 5         | 304         |                        |
|              | 174.4      | 2         | 348.8       | 2611.3                 |
| 3            | 102.1      | 1         | 102.1       |                        |
|              |            |           | 109.3       |                        |
|              | 172.5      | 1         | 172.5       |                        |
|              |            |           | 35          |                        |
|              | 10.8       | 0.5       | 5.4         | 424.3                  |
| 4            | 8          | 0.5       | 4           |                        |
|              | 35.3       | 2         | 70.6        |                        |
|              | 58.4       | 0.5       | 29.2        |                        |
|              | 16.6       | 1         | 16.6        |                        |
|              | 16.6       | 2         | 33.2        |                        |
|              | 12.5       | 2         | 25          |                        |
|              | 23.5       | 2         | 47          | 225.6                  |
|              | 3.9        | 1         | 3.9         |                        |
| 5            | 42.1       | 2         | 84.2        | 88.1                   |
|              |            |           |             |                        |
| 6            | 23.5       | 2         | 47          |                        |
|              | 26.1       | 1         | 26.1        |                        |
|              | 23.1       | 2         | 46.2        |                        |
|              | 33.7       | 0.5       | 16.85       |                        |
|              | 12.6       | 0.5       | 6.3         |                        |
|              | 47.6       | 1         | 47.6        |                        |
|              | 109        | 1         | 109         | 299.05                 |
|              |            |           |             |                        |
| 7            | 49.2       | 0.5       | 24.6        |                        |
|              | 18.8       | 2         | 37.6        |                        |
|              | 12.9       | 0.5       | 6.45        |                        |
|              | 10.6       | 1         | 10.6        |                        |
|              | 10.3       | 1         | 10.3        |                        |
|              | 20.1       | 1         | 20.1        |                        |

# Great Dunmow Urban grass cutting areas

|    |       |     |       |        |
|----|-------|-----|-------|--------|
|    | 60    | 1   | 60    |        |
|    | 56.6  | 1   | 56.6  |        |
|    |       |     | 24.4  |        |
|    |       |     | 27.1  | 277.75 |
| 8  | 28.6  | 2   | 57.2  |        |
|    | 13.1  | 2   | 26.2  |        |
|    | 65.5  | 5   | 327.5 |        |
|    |       |     | 74.5  |        |
|    |       |     | 113.9 | 599.3  |
| 9  |       |     | 27.3  |        |
|    |       |     | 23.1  |        |
|    |       |     | 30.7  |        |
|    |       |     | 42    |        |
|    | 12    | 2   | 24    |        |
|    |       |     | 64.4  |        |
|    |       |     | 98.4  |        |
|    | 78.6  | 1   | 78.6  |        |
|    | 53    | 2   | 106   |        |
|    | 60    | 3   | 180   |        |
|    |       |     | 90    |        |
|    | 8.3   | 2   | 16.6  |        |
|    | 35.5  | 2   | 71    |        |
|    | 104   | 2   | 208   |        |
|    | 12    | 2   | 24    |        |
|    | 17    | 2   | 34    |        |
|    | 19    | 2   | 38    |        |
|    |       |     | 47.3  | 1203.4 |
| 10 | 45.8  | 3   | 137.4 | 137.4  |
| 11 | 24    | 2   | 48    |        |
|    | 300   | 1   | 300   |        |
|    | 62.5  | 1   | 62.5  |        |
|    | 75    | 1   | 75    |        |
|    | 30    | 1   | 30    |        |
|    |       |     | 12.5  |        |
|    |       |     | 13    |        |
|    | 88.2  | 1   | 88.2  |        |
|    |       |     | 14    |        |
|    |       |     | 37.4  |        |
|    | 26    | 0.5 | 13    |        |
|    | 18.4  | 1.5 | 27.6  | 721.2  |
| 12 | 13.6  | 1   | 13.6  |        |
|    |       |     | 25    |        |
|    |       |     | 69.8  |        |
|    | 274   | 0.5 | 137   |        |
|    | 123.1 | 1   | 123.1 |        |
|    | 26.9  | 1   | 26.9  |        |
|    | 122.8 | 1   | 122.8 |        |
|    |       |     | 62.6  |        |
|    | 87.1  | 1   | 87.1  |        |
|    |       |     | 11.6  |        |
|    | 75    | 1   | 75    |        |
|    |       |     | 48.6  |        |
|    |       |     | 42.5  |        |
|    |       |     | 46.1  |        |
|    | 31.5  | 0.5 | 15.75 | 907.45 |
| 13 |       |     | 21    |        |


# Great Dunmow Urban grass cutting areas

|    |       |     |       |        |
|----|-------|-----|-------|--------|
|    |       |     | 11.2  |        |
|    |       |     | 9     |        |
|    |       |     | 37.5  |        |
|    | 6     | 1   | 6     |        |
|    | 95.5  | 1   | 95.5  |        |
|    | 181   | 1   | 181   |        |
|    | 31.1  | 1   | 31.1  | 392.3  |
| 14 | 58.6  | 0.5 | 29.3  |        |
|    | 18.2  | 0.5 | 9.1   |        |
|    | 21.5  | 1   | 21.5  |        |
|    | 47.3  | 1   | 47.3  | 107.2  |
| 15 |       |     | 26.8  |        |
|    | 180.2 | 0.5 | 90.1  |        |
|    | 24    | 0.5 | 12    |        |
|    | 200   | 1   | 200   |        |
|    | 11.3  | 1   | 11.3  | 340.2  |
| 16 | 40.9  | 2   | 81.8  |        |
|    | 35.8  | 1   | 35.8  |        |
|    | 131.4 | 1   | 131.4 |        |
|    |       |     | 312.5 |        |
|    | 93.6  | 1   | 93.6  | 655.1  |
| 17 |       |     | 82.7  |        |
|    | 92.9  | 1   | 92.9  |        |
|    | 43.7  | 4   | 174.8 |        |
|    | 83.4  | 1   | 83.4  |        |
|    |       |     | 1318  | 1751.8 |
| 18 | 217.7 | 1   | 217.7 |        |
|    | 113   | 1   | 113   |        |
|    |       |     | 85.2  |        |
|    | 46.9  | 2   | 93.8  |        |
|    | 57.7  | 1   | 57.7  |        |
|    |       |     | 114.8 |        |
|    |       |     | 80    |        |
|    |       |     | 1409  |        |
|    |       |     | 61.7  |        |
|    |       |     | 44.4  |        |
|    | 52.7  | 1   | 52.7  | 2330   |
| 19 |       |     | 92.2  |        |
|    | 105   | 1   | 105   |        |
|    | 44    | 1   | 44    | 241.2  |
| 20 |       |     | 154.6 |        |
|    |       |     | 79.1  |        |
|    | 6     | 2   | 12    |        |
|    | 10.2  | 1   | 10.2  |        |
|    | 40    | 1   | 40    |        |
|    | 31.1  | 2   | 62.2  |        |
|    |       |     | 138.8 |        |
|    |       |     | 11.8  |        |
|    |       |     | 82.7  | 591.4  |
| 21 | 215.3 | 1   | 215.3 |        |
|    | 45.1  | 4   | 180.4 |        |
|    | 19.7  | 1   | 19.7  |        |
|    | 138.4 | 6   | 830.4 |        |
|    | 97.2  | 2   | 194.4 |        |
|    | 140.5 | 1   | 140.5 | 1580.7 |
| 22 | 40.2  | 1   | 40.2  | 40.2   |

# Great Dunmow Urban grass cutting areas

|    |       |     |            |         |
|----|-------|-----|------------|---------|
| 23 |       |     | 118        |         |
|    | 22.7  | 0.5 | 11.35      |         |
|    |       |     | 71.5       |         |
|    | 22.4  | 0.5 | 11.2       |         |
|    |       |     | 71.5       |         |
|    | 60    | 4   | 240        |         |
|    |       |     | 32.4       |         |
|    | 22.2  | 0.5 | 11.1       |         |
|    | 16.1  | 1.5 | 24.15      |         |
|    | 10    | 1   | 10         |         |
|    | 49.7  | 3   | 149.1      | 750.3   |
| 24 | 46.3  | 1.5 | 69.45      |         |
|    | 67    | 3   | 201        |         |
|    | 170.4 | 1   | 170.4      |         |
|    | 39.6  | 1   | 39.6       |         |
|    | 42.9  | 1   | 42.9       |         |
|    | 18.8  | 1   | 18.8       |         |
|    | 29.1  | 2   | 58.2       |         |
|    | 65.6  | 2   | 131.2      |         |
|    | 9     | 0.5 | 4.5        | 736.05  |
| 25 | 17.8  | 1   | 17.8       |         |
|    |       |     | 190        |         |
|    | 26.5  | 2   | 53         |         |
|    |       |     | 235.6      |         |
|    |       |     | 935        |         |
|    |       |     | 164.5      |         |
|    | 60    | 0.5 | 30         |         |
|    |       |     | 40         |         |
|    | 33.5  | 2   | 67         |         |
|    |       |     | 160        |         |
|    |       |     | 300        |         |
|    | 35.4  | 1   | 35.4       |         |
|    | 21.4  | 0.5 | 10.7       |         |
|    | 25.4  | 3   | 76.2       |         |
|    |       |     | 140        |         |
|    |       |     | 106.3      |         |
|    | 35.5  | 2   | 71         | 2632.5  |
| 26 |       |     | 230.5      |         |
|    |       |     | 57.3       |         |
|    | 15.7  | 1   | 15.7       | 303.5   |
|    |       |     | Total Area | 21861.1 |

# PlanChest

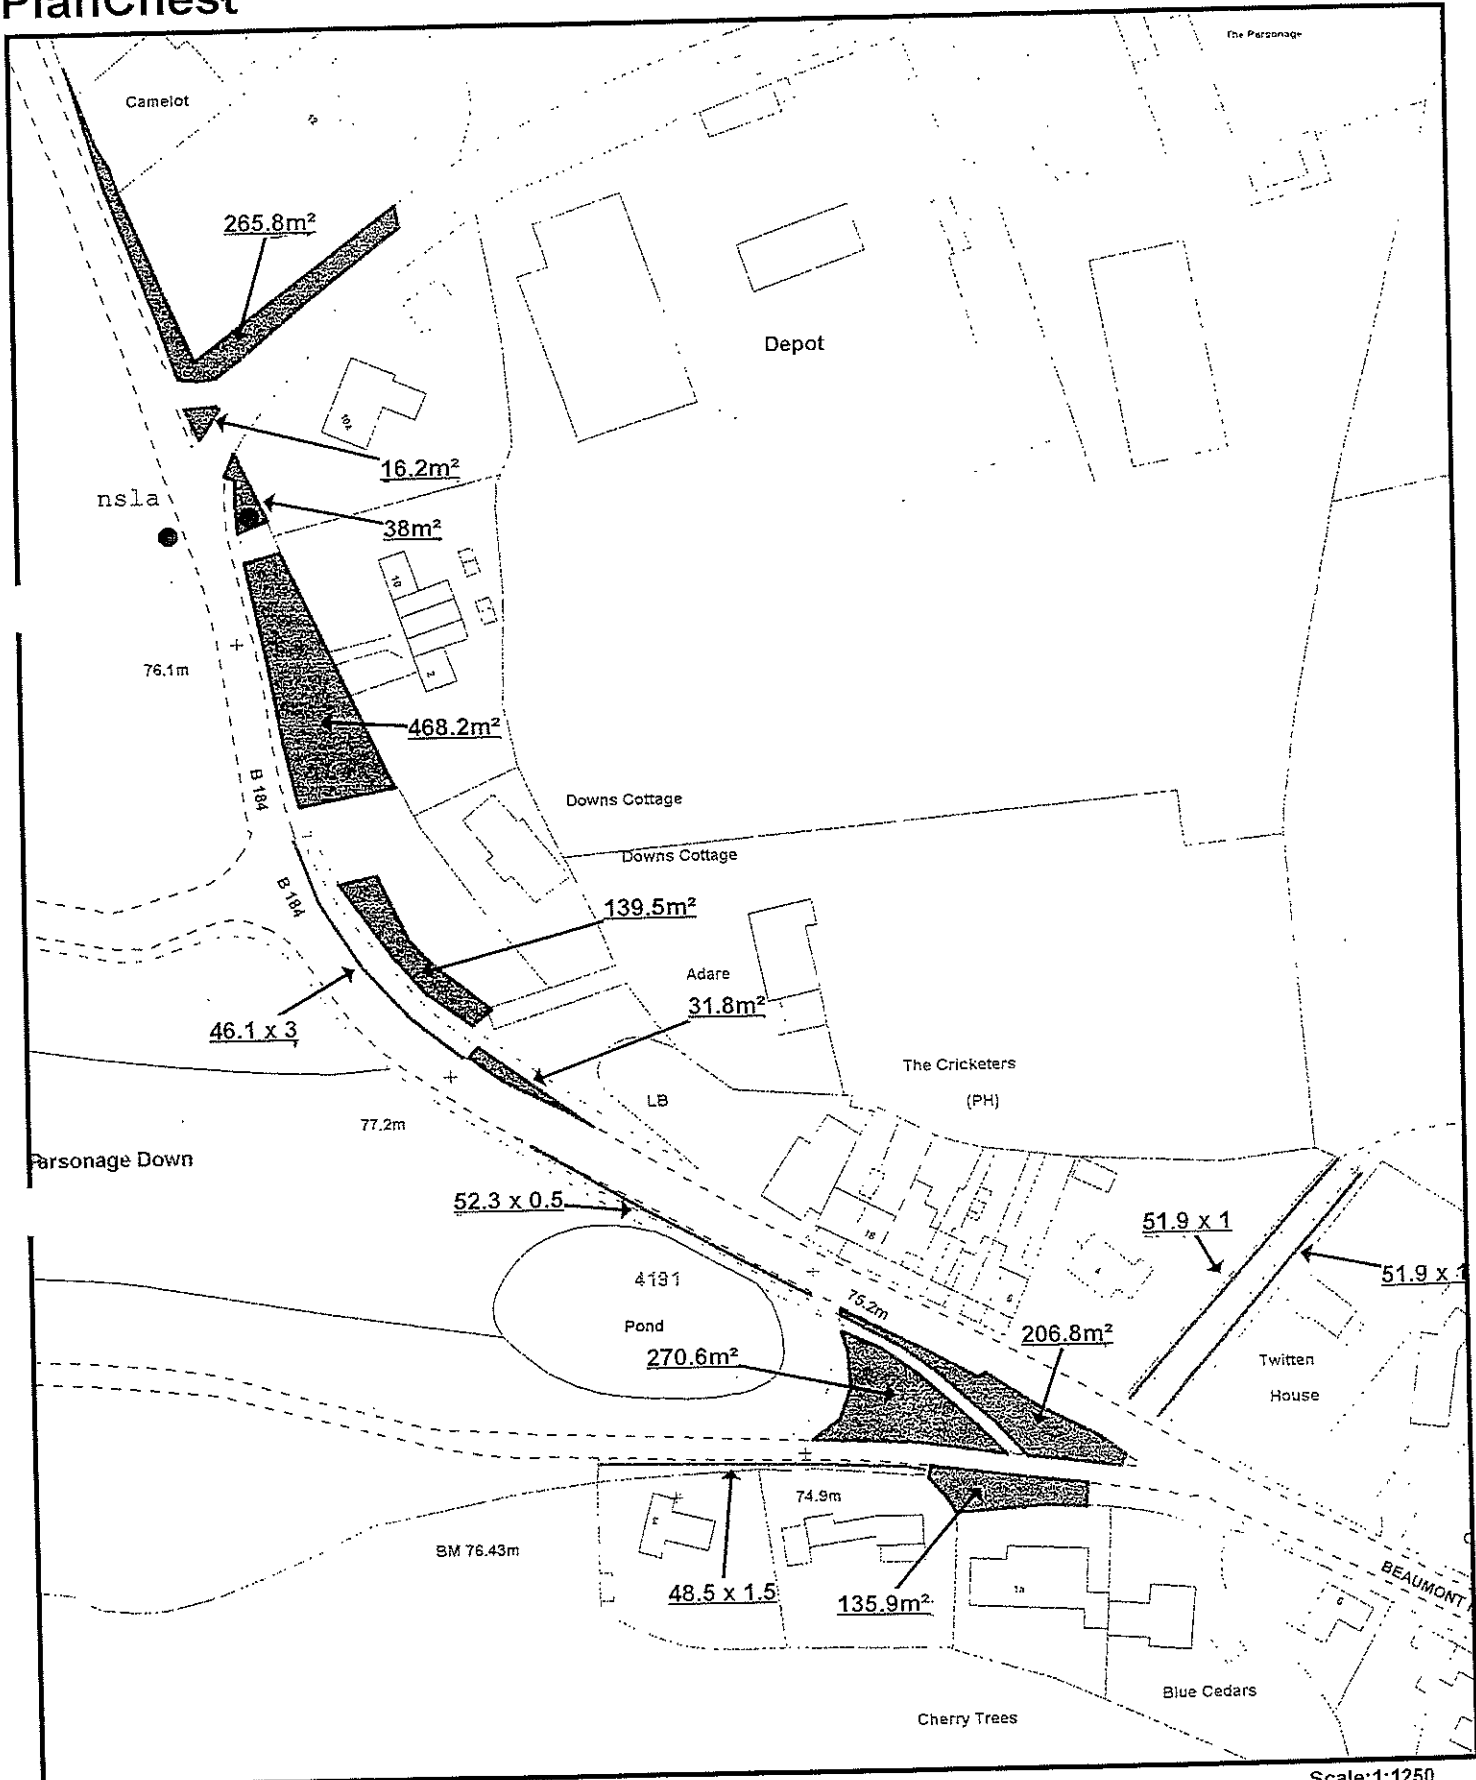


Reproduced from the Ordnance Survey mapping with the permission of the Controller of Her Majesty's Stationery Office © Crown Copyright. Unauthorised reproduction infringes Crown copyright, and may lead to prosecution or civil proceedings.  
Essex County Council Licence No LA 076619

Scale: 1:1250  
Plot Date: 25/2/1999  
By: rr  
Dept:

3

# PlanChest

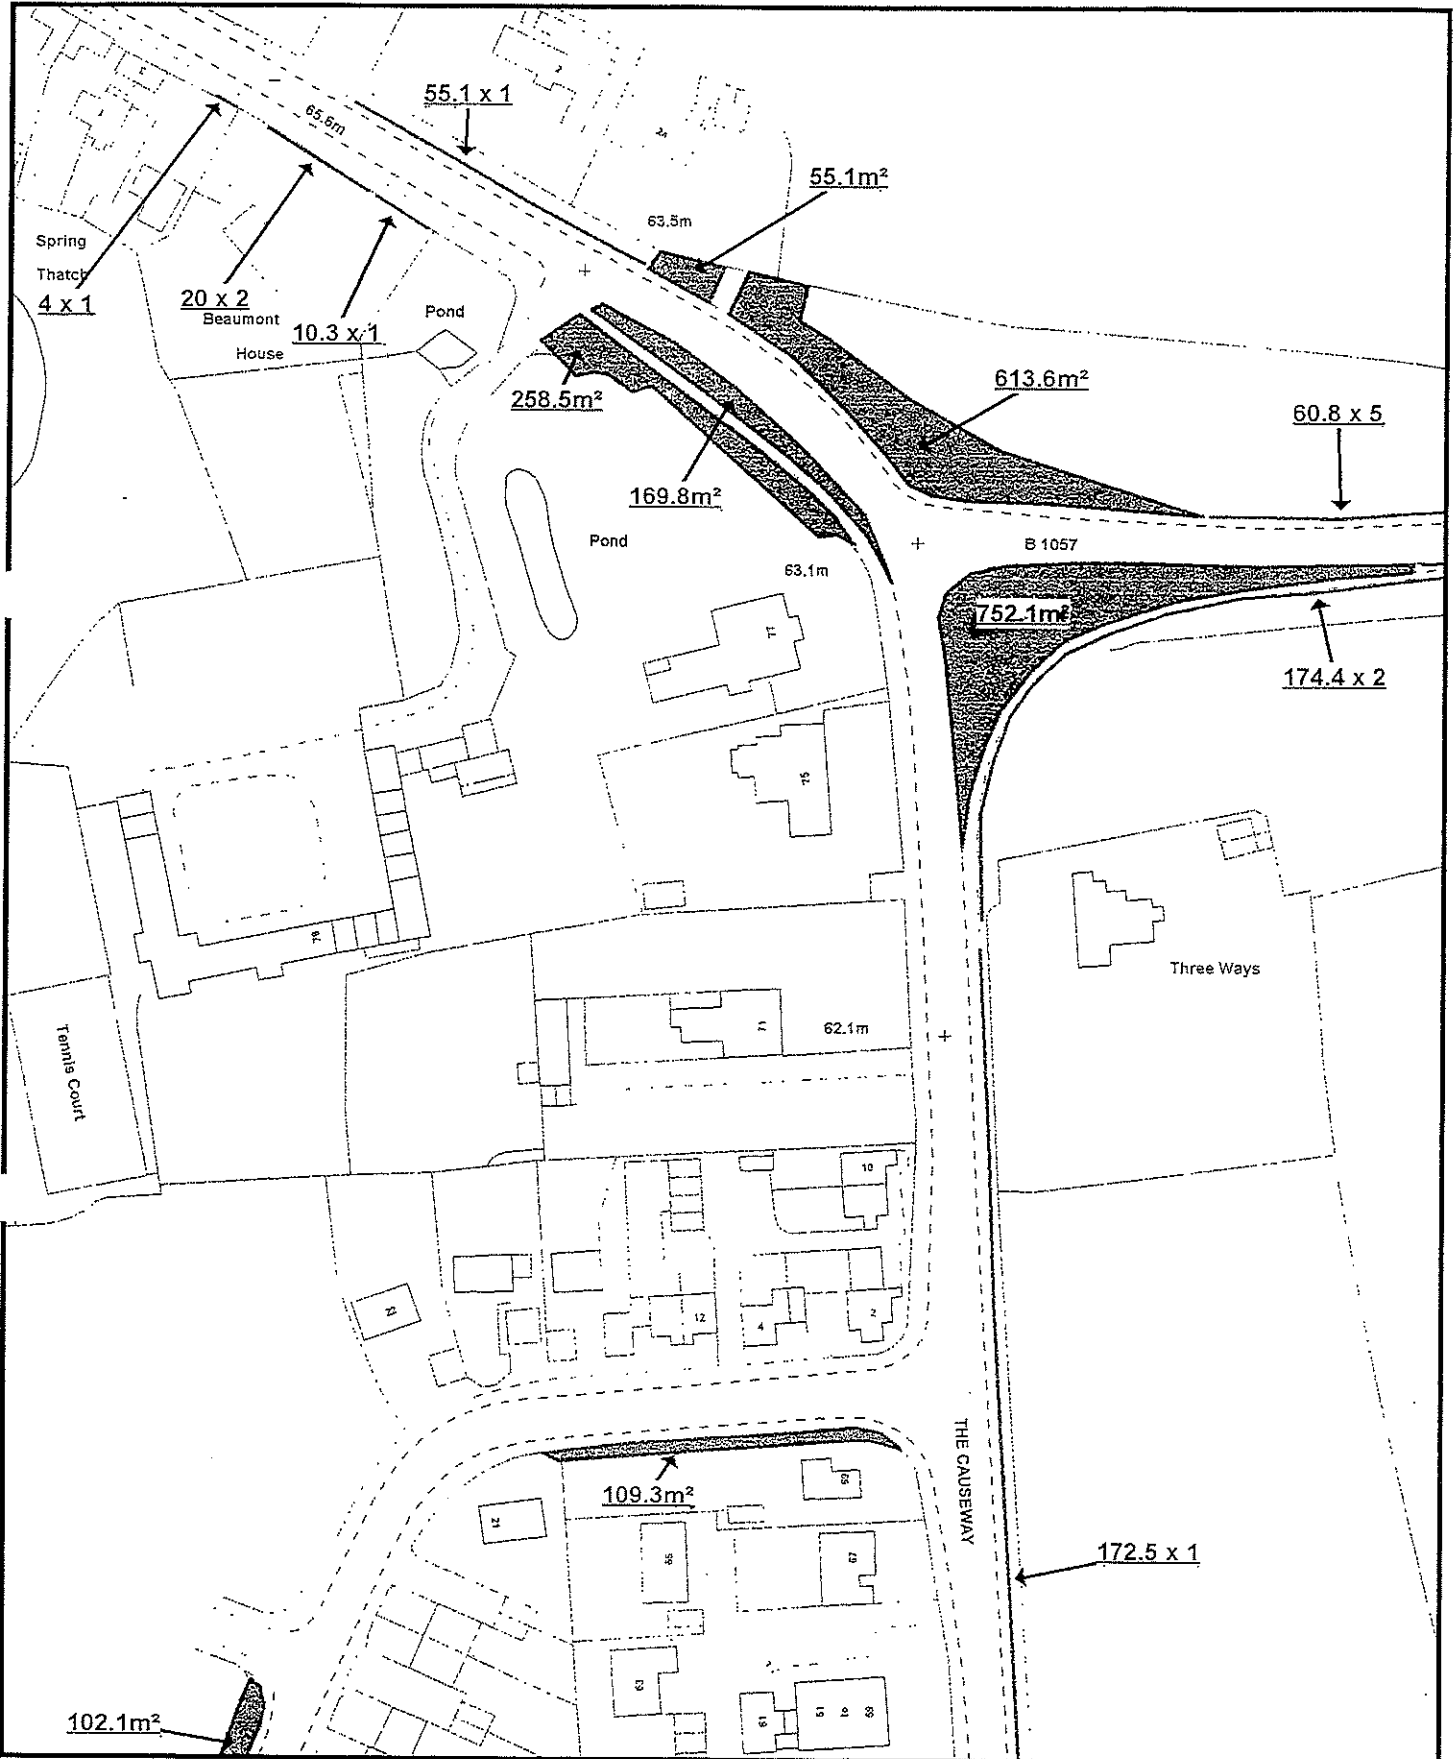

Reproduced from the Ordnance Survey mapping with the permission of the Controller of Her Majesty's Stationery Office © Crown Copyright. Unauthorised reproduction infringes Crown copyright, and may lead to prosecution or civil proceedings.  
Essex County Council Licence No LA 076619


Scale: 1:1250  
Plot Date: 25/2/1999  
By: rr  
Dept:



3

2


# PlanChest

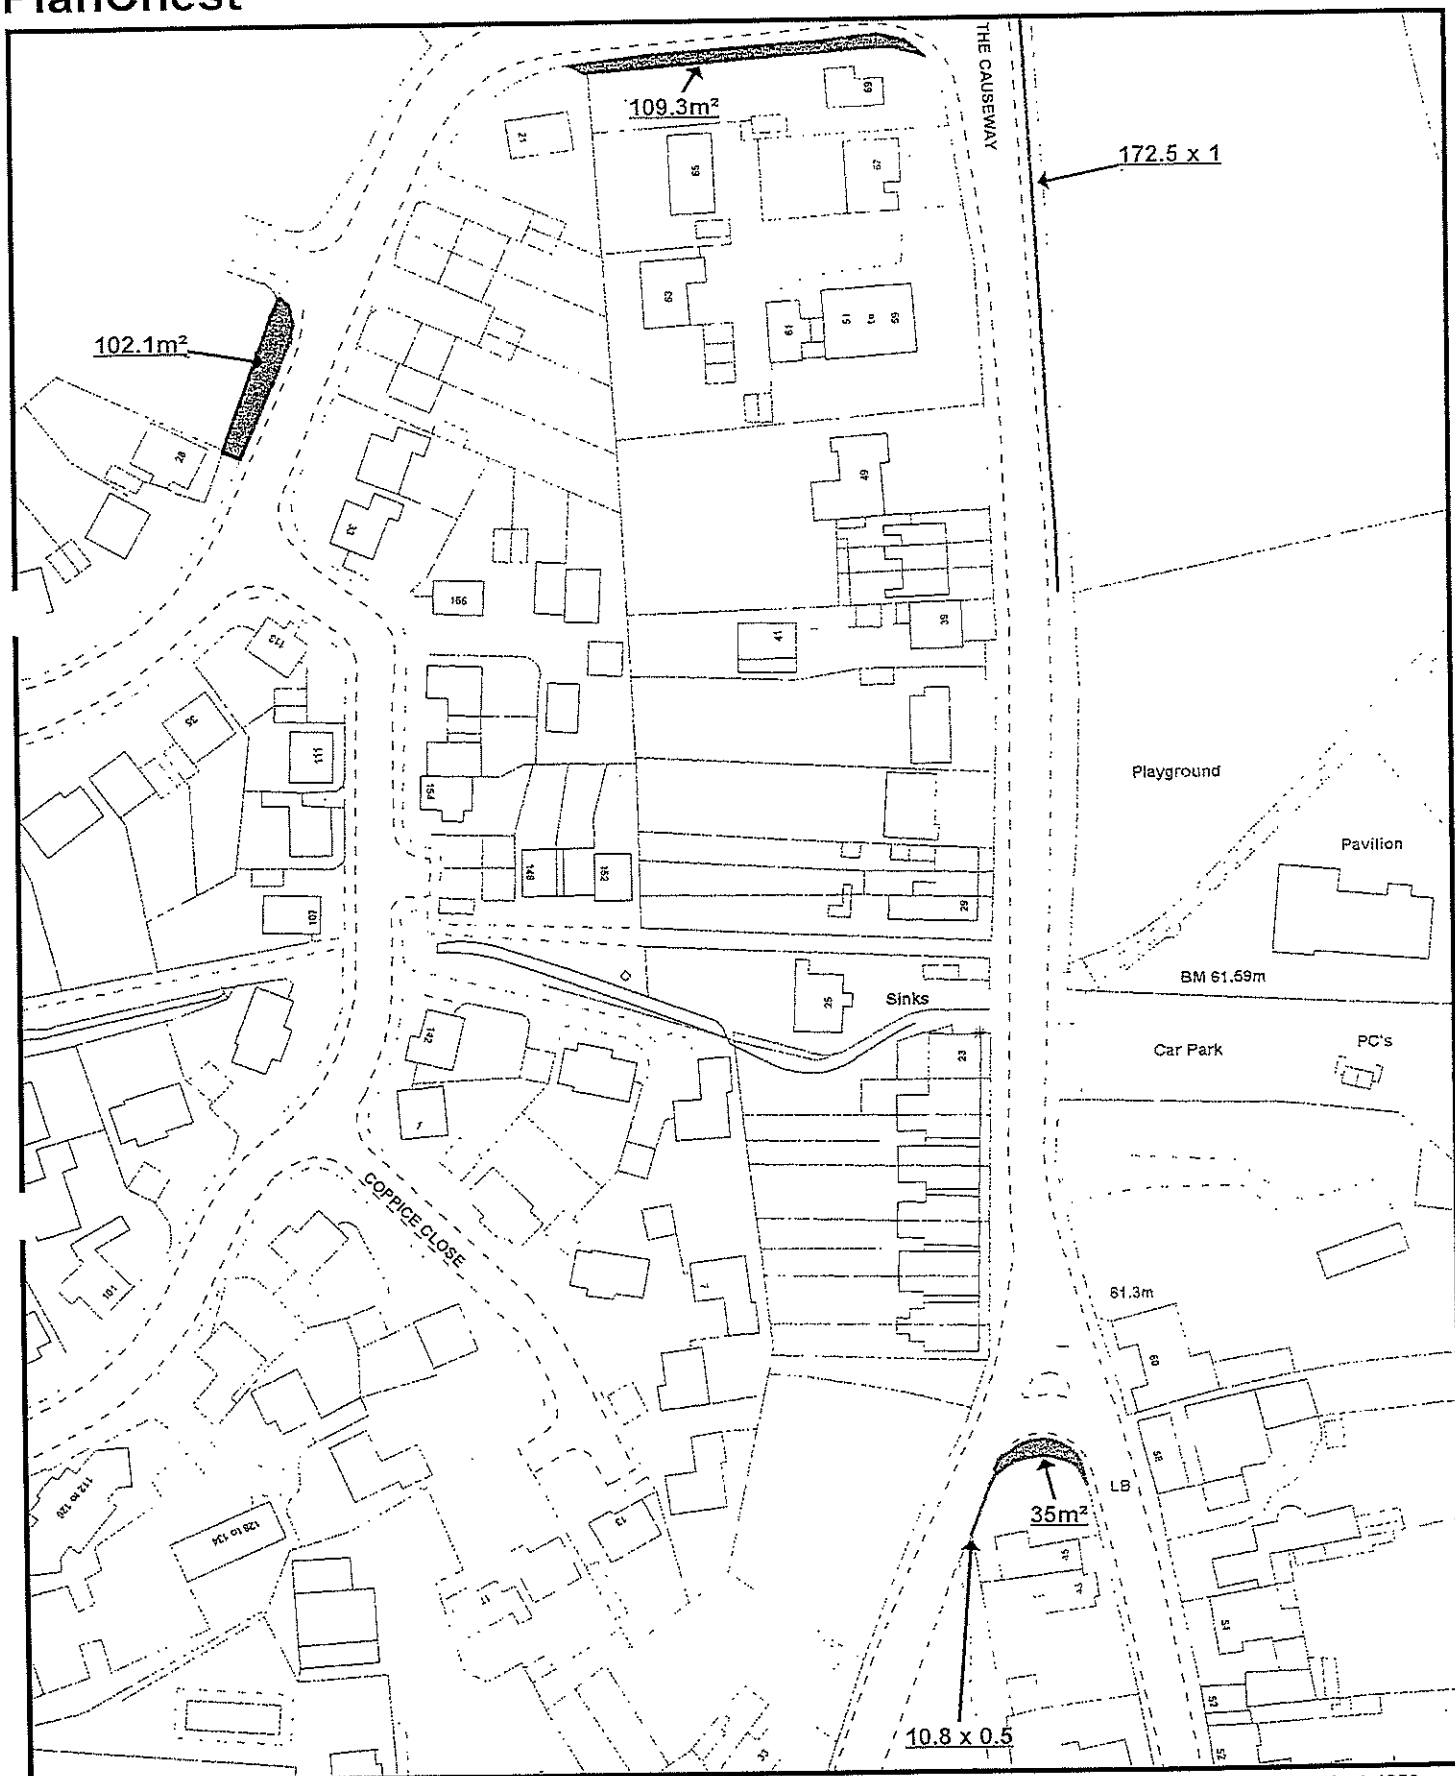

Reproduced from the Ordnance Survey mapping with the permission of the Controller of Her Majesty's Stationery Office © Crown Copyright. Unauthorised reproduction infringes Crown copyright, and may lead to prosecution or civil proceedings.  
Essex County Council Licence No LA 076619

Scale: 1:1250  
Plot Date: 25/2/1999  
By: rr  
Dept:

# PlanChest

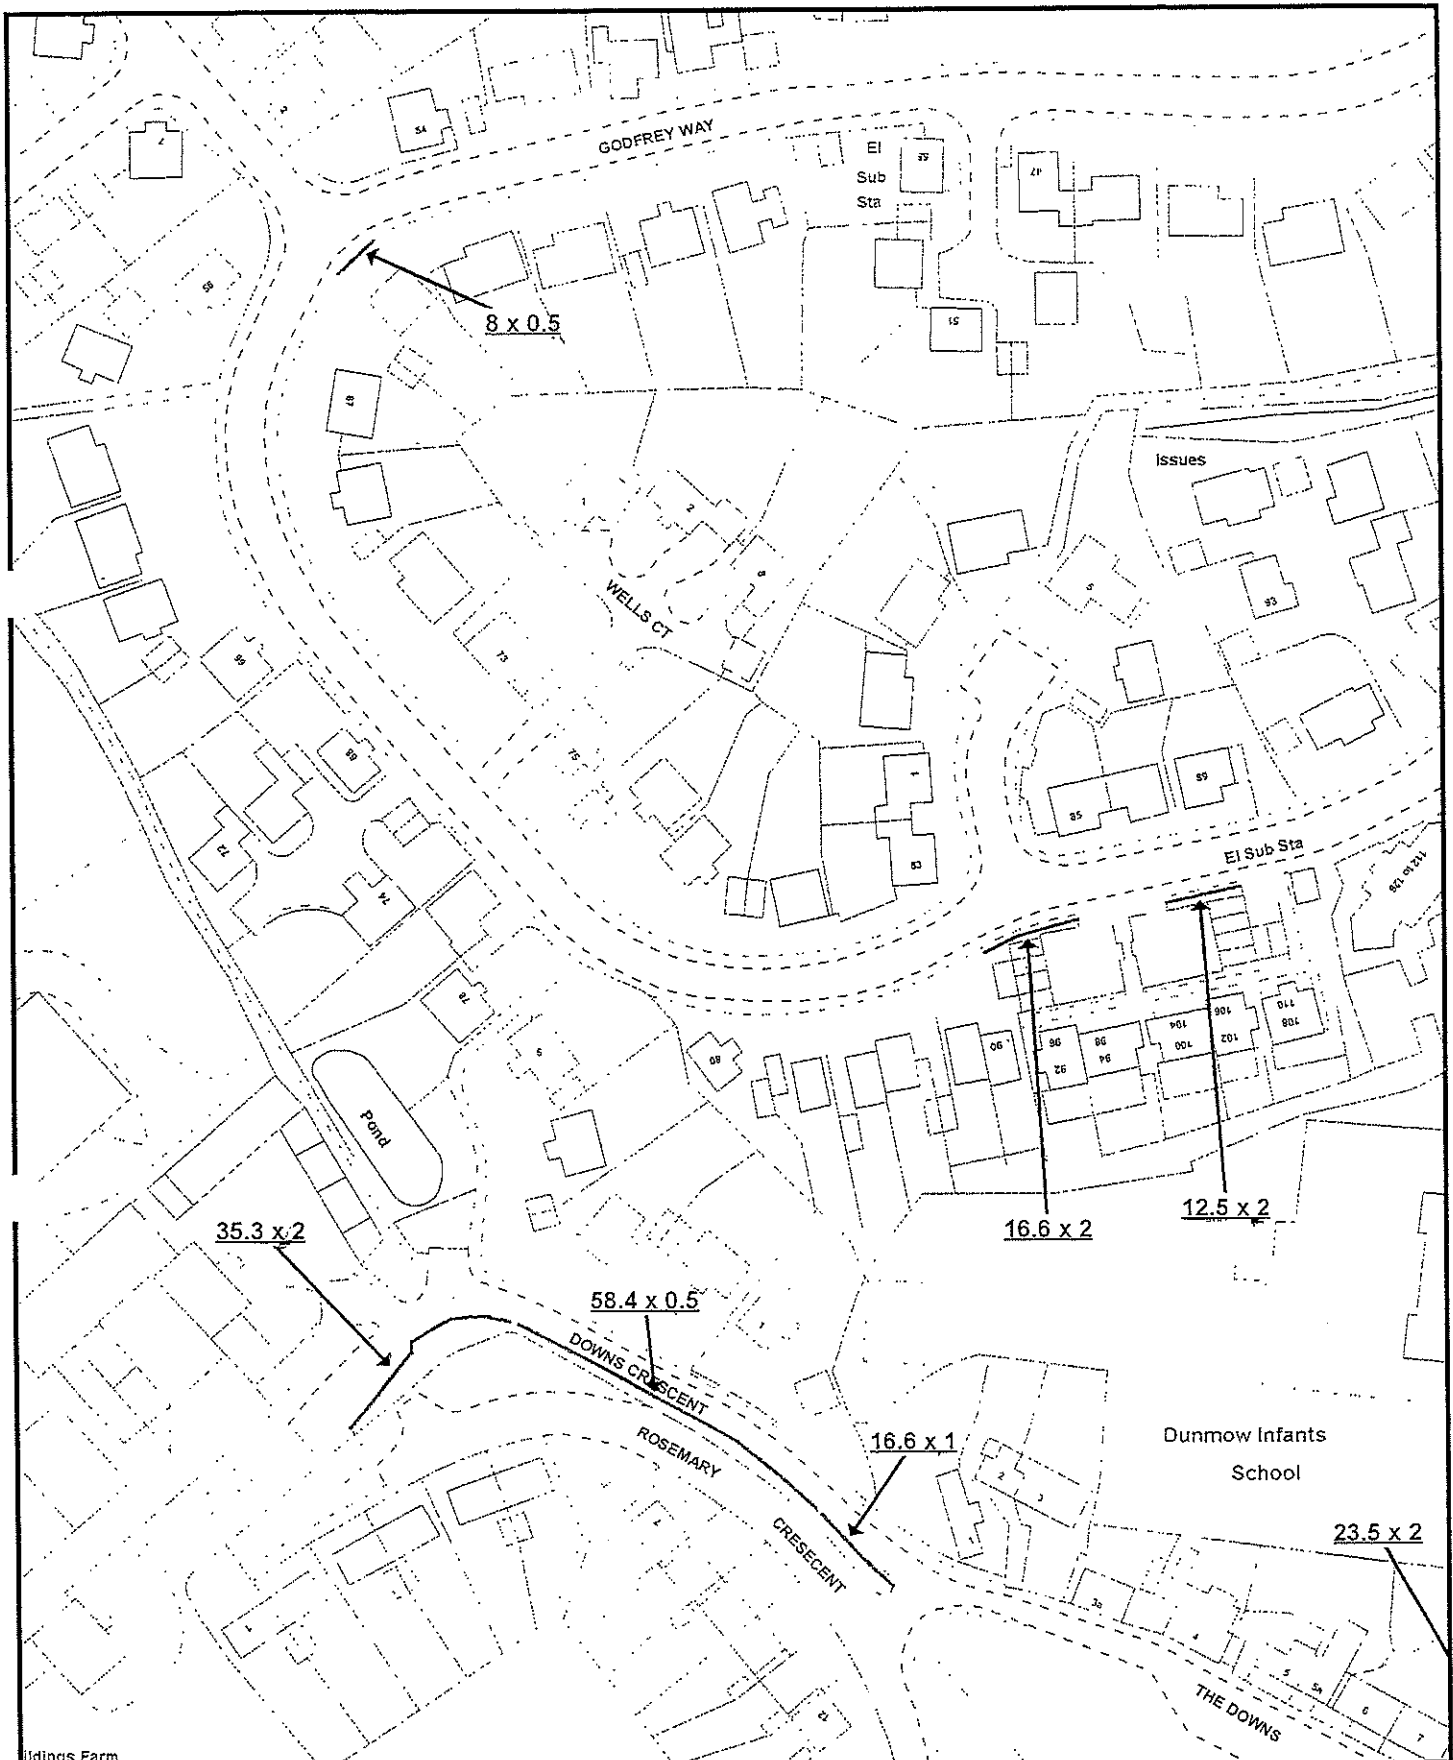


Idings Farm

Reproduced from the Ordnance Survey mapping with the permission of the Controller of Her Majesty's Stationery Office © Crown Copyright. Unauthorised reproduction infringes Crown copyright, and may lead to prosecution or civil proceedings.  
Essex County Council Licence No LA 076619

Scale: 1:1250  
Plot Date: 25/2/1999  
By: rr  
Dept:

# PlanChest

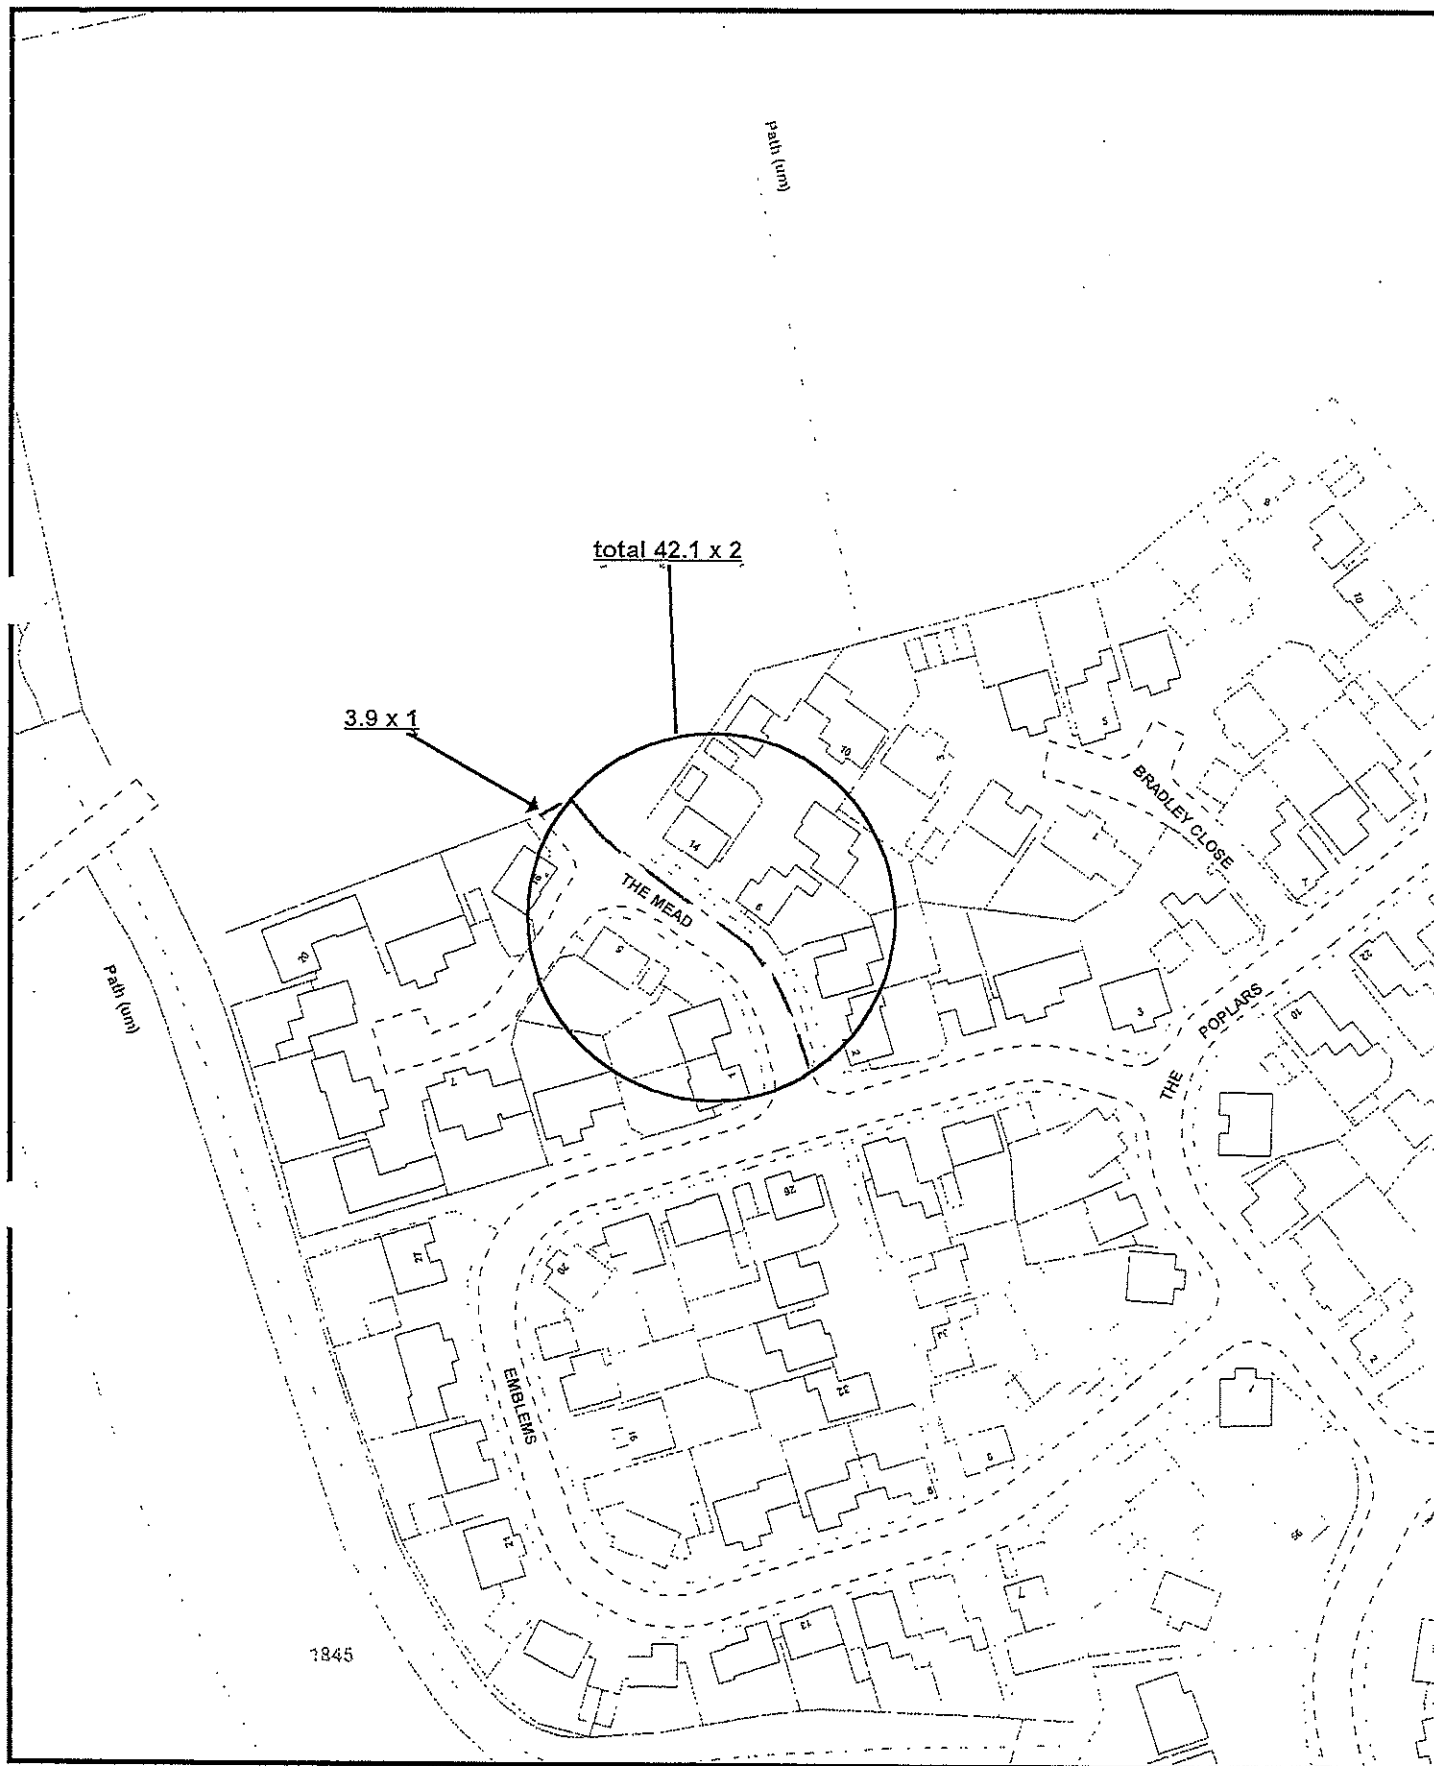


Reproduced from the Ordnance Survey mapping with the permission of the Controller of Her Majesty's Stationery Office © Crown Copyright. Unauthorised reproduction infringes Crown copyright, and may lead to prosecution or civil proceedings.  
Essex County Council Licence No LA 076619

Scale: 1:1250  
Plot Date: 25/2/1999  
By: rr  
Dept:

(K)



# PlanChest

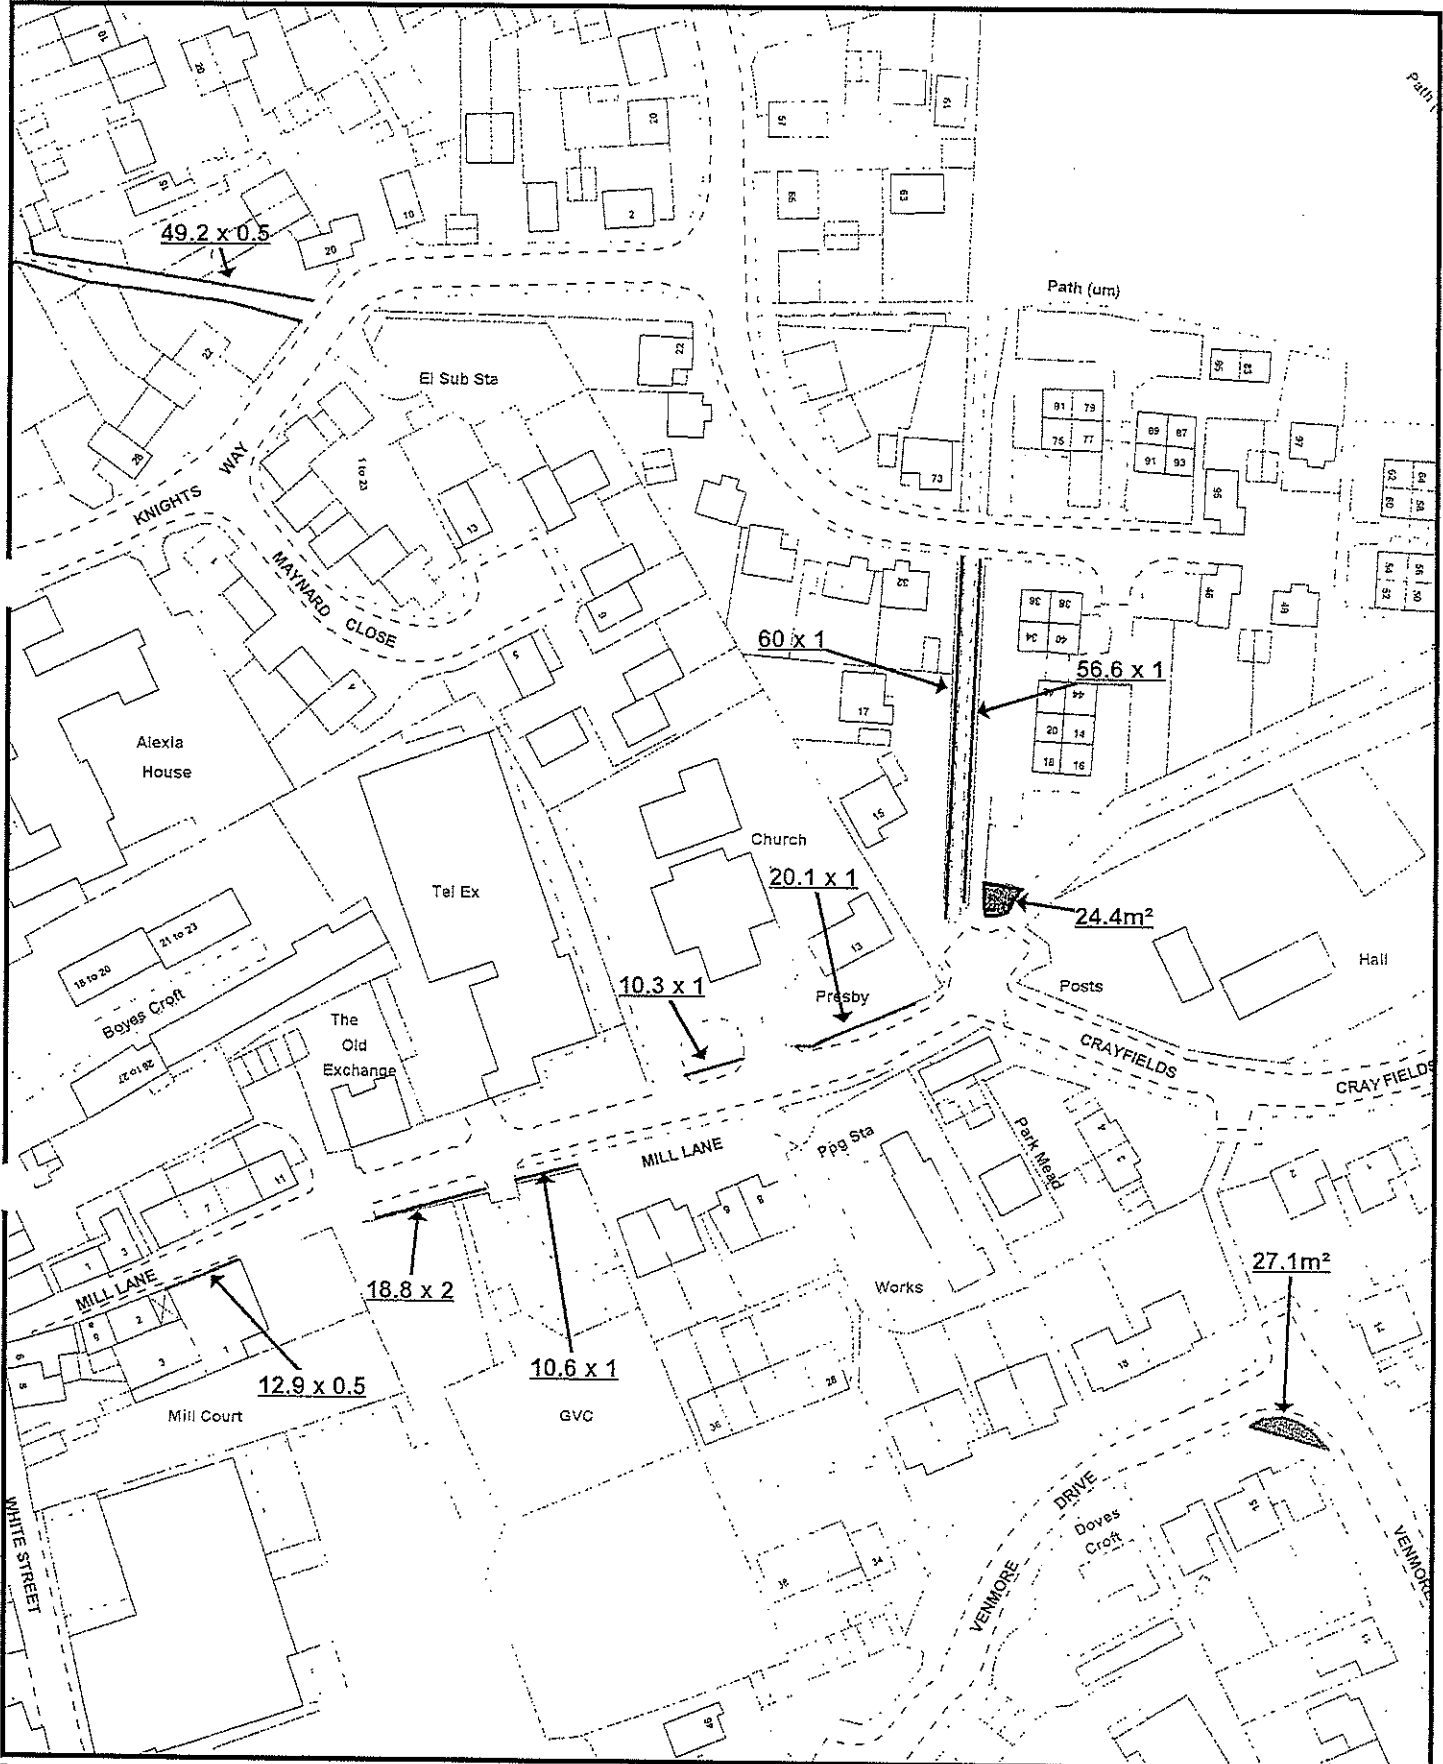


Reproduced from the Ordnance Survey mapping with the permission of the Controller of Her Majesty's Stationery Office © Crown Copyright. Unauthorised reproduction infringes Crown copyright, and may lead to prosecution or civil proceedings.  
Essex County Council Licence No LA 076619

Scale: 1:1250  
Plot Date: 25/2/1999  
By: rr  
Dept:

7

# PlanChest

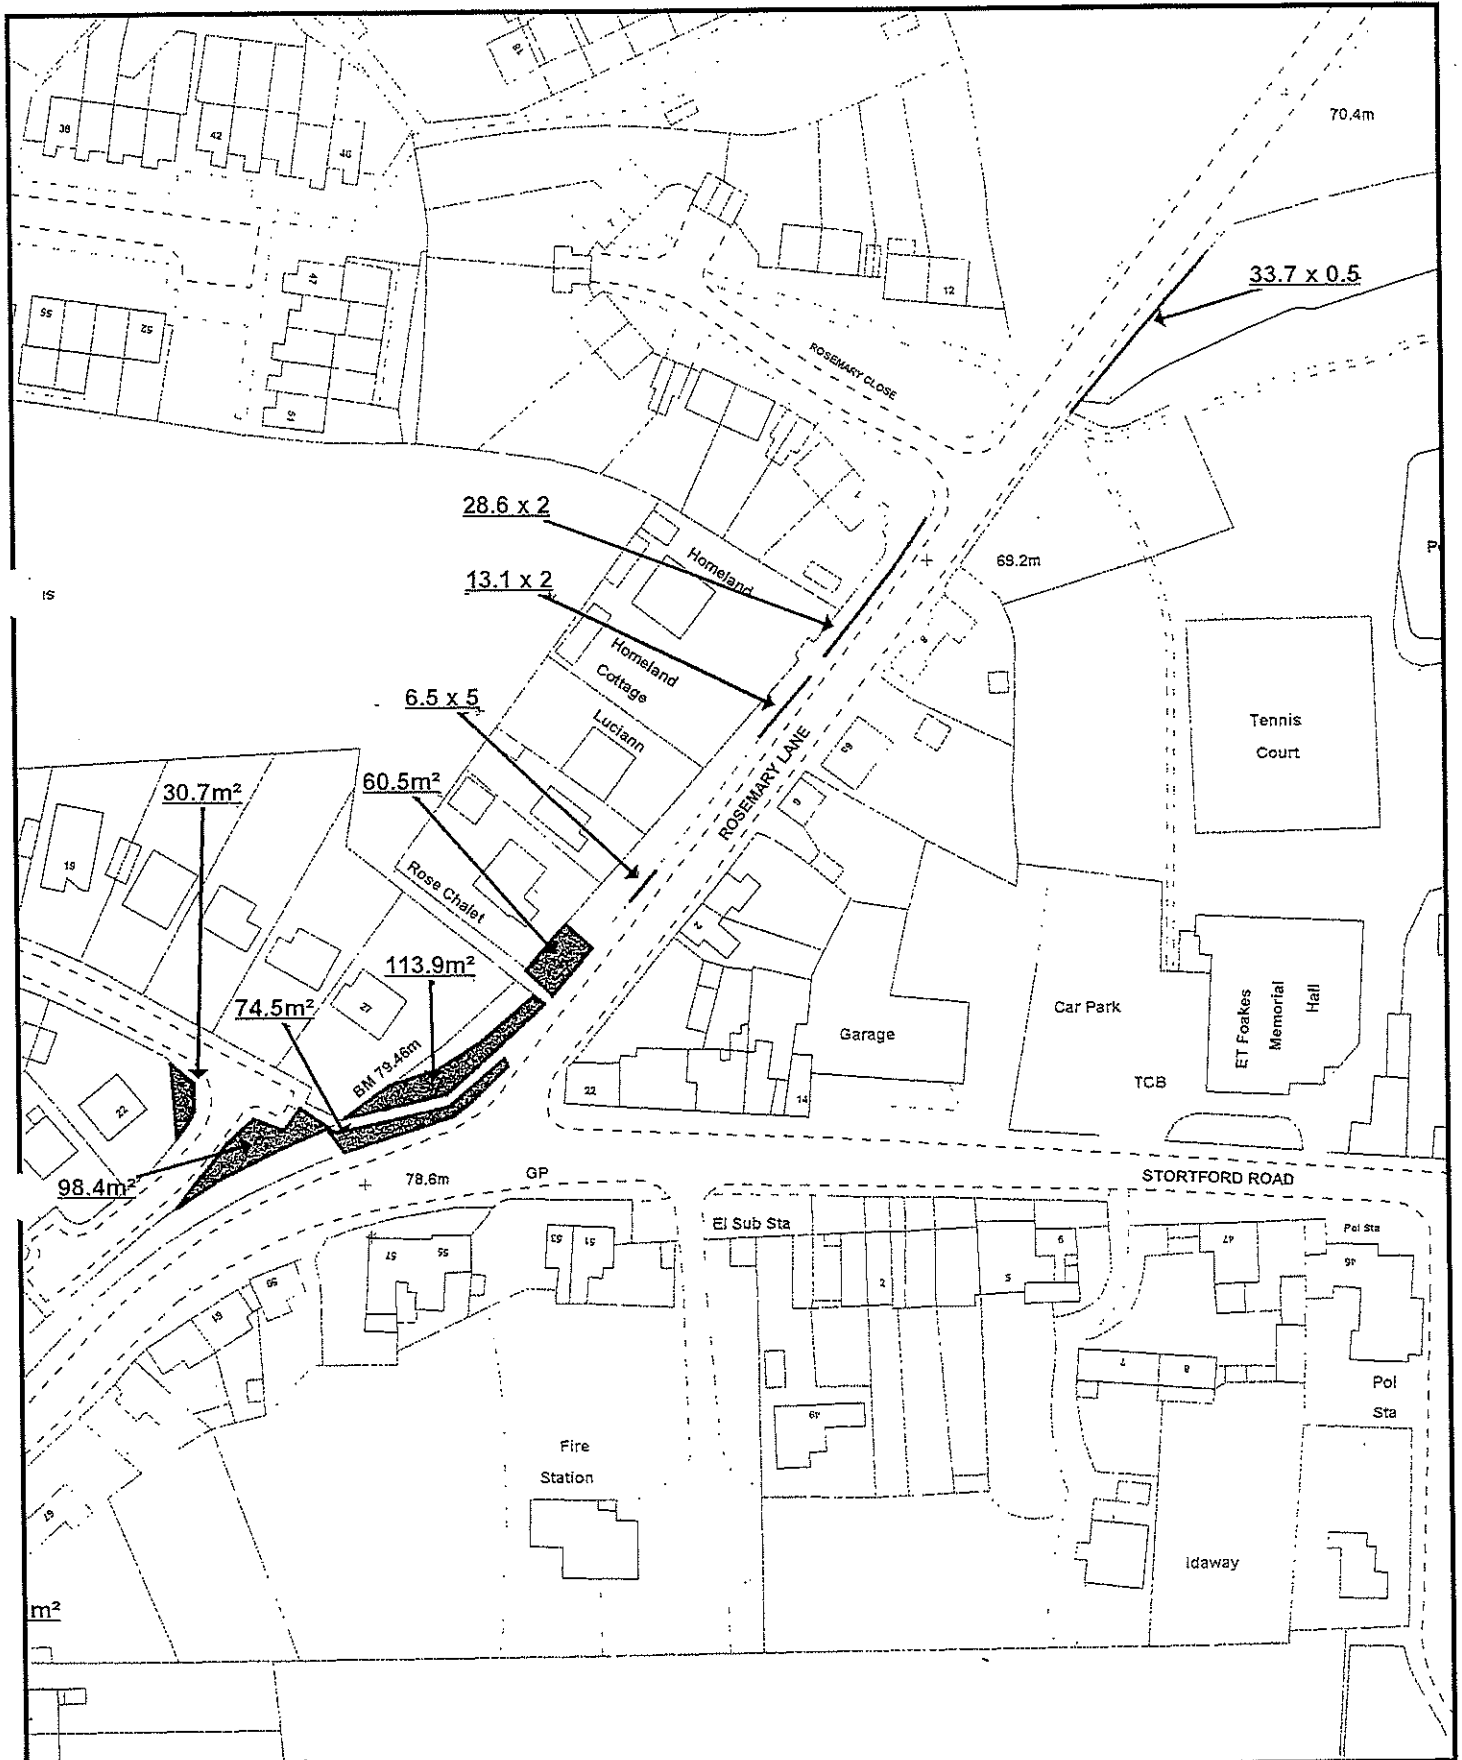


The map shows a residential area with the following features and measurements:

- Streets:** Jubilee Court, Green Lane, Threader's Green, and High Stile.
- Buildings and Plots:** Numerous residential plots are shown, some with numbers (e.g., 1, 2, 100).
- Measurements:**
  - Area measurements: 27.3m<sup>2</sup>, 23.1m<sup>2</sup>, 30.7m<sup>2</sup>, 42m<sup>2</sup>, 64.4m<sup>2</sup>, 78.6 x 1, 60 x 3, 90m<sup>2</sup>, 104 x 2, 47.3m<sup>2</sup>, 24 x 2, 19 x 2, 17 x 2, 12 x 2, 8.3 x 2, 35.5 x 2, 53 x 2, 12 x 2, 98.4m<sup>2</sup>.
  - Linear measurements: 85.3m, 85.09m, 84.7m, 82.9m, 85.3m.
- Other Features:**
  - Bus stop: El Sub Sta.
  - Public House: The Queen Victoria (PH).
  - Green Space: Threader's Green.
  - Other labels: The Gables, TCB, LB, High View, Ventage, ng.

Scale:1:1250  
Plot Date:25/2/1999  
By: rr  
Dept:

# PlanChest

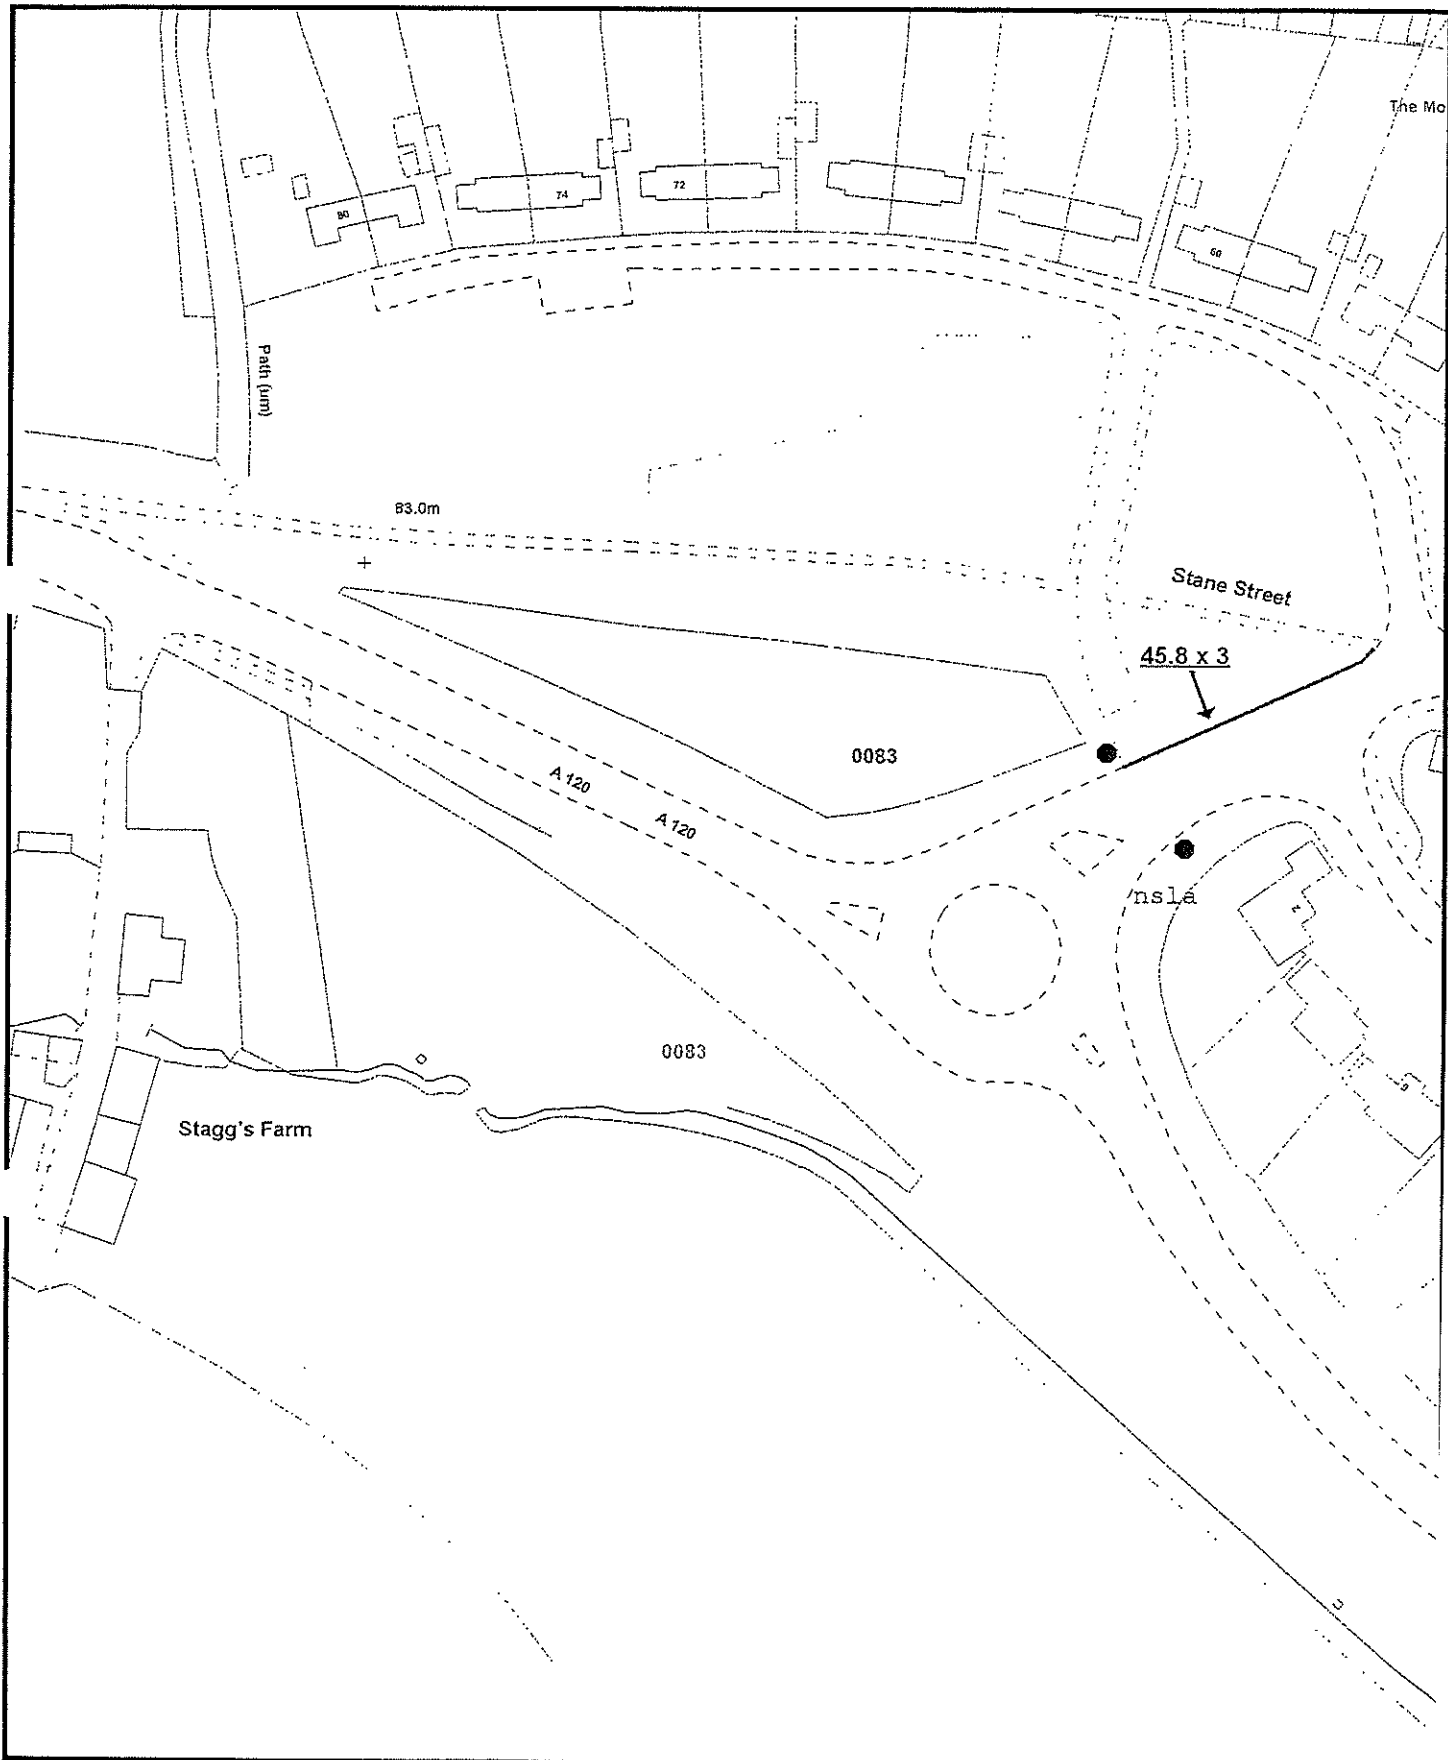

Reproduced from the Ordnance Survey mapping with the permission of the Controller of Her Majesty's Stationery Office © Crown Copyright. Unauthorised reproduction infringes Crown copyright, and may lead to prosecution or civil proceedings.  
Essex County Council Licence No LA 076619


Scale: 1:1250  
Plot Date: 25/2/1999  
By: rr  
Dept:

(16)

↑ 9

# PlanChest

## Great Dunmow

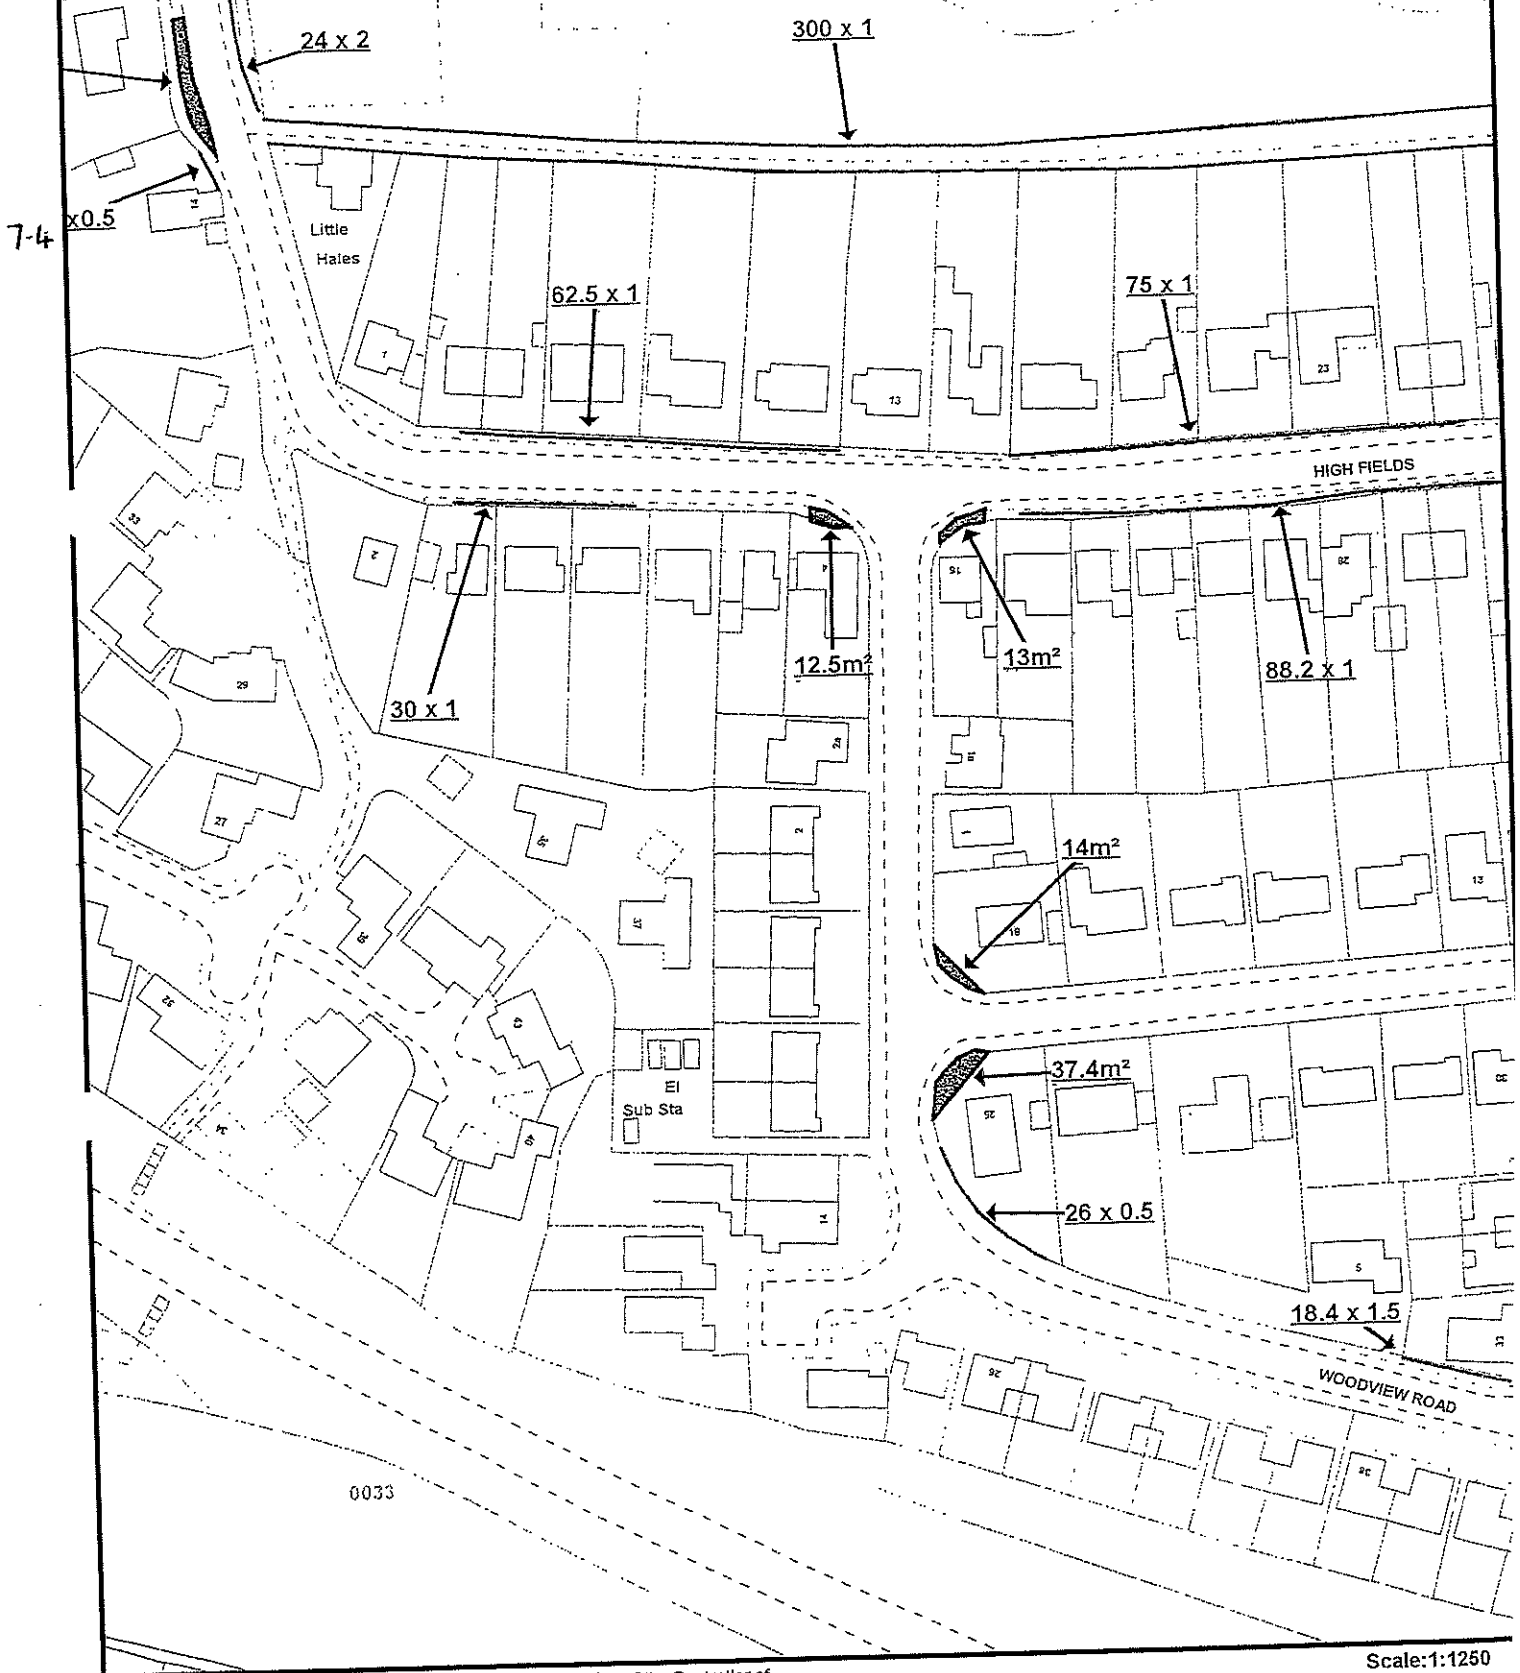


Reproduced from the Ordnance Survey mapping with the permission of the Controller of Her Majesty's Stationery Office © Crown Copyright. Unauthorised reproduction infringes Crown copyright, and may lead to prosecution or civil proceedings.  
Essex County Council Licence No LA 076619

Scale: 1:1250  
Plot Date: 25/2/1999  
By: rr  
Dept:

6


# PlanChest

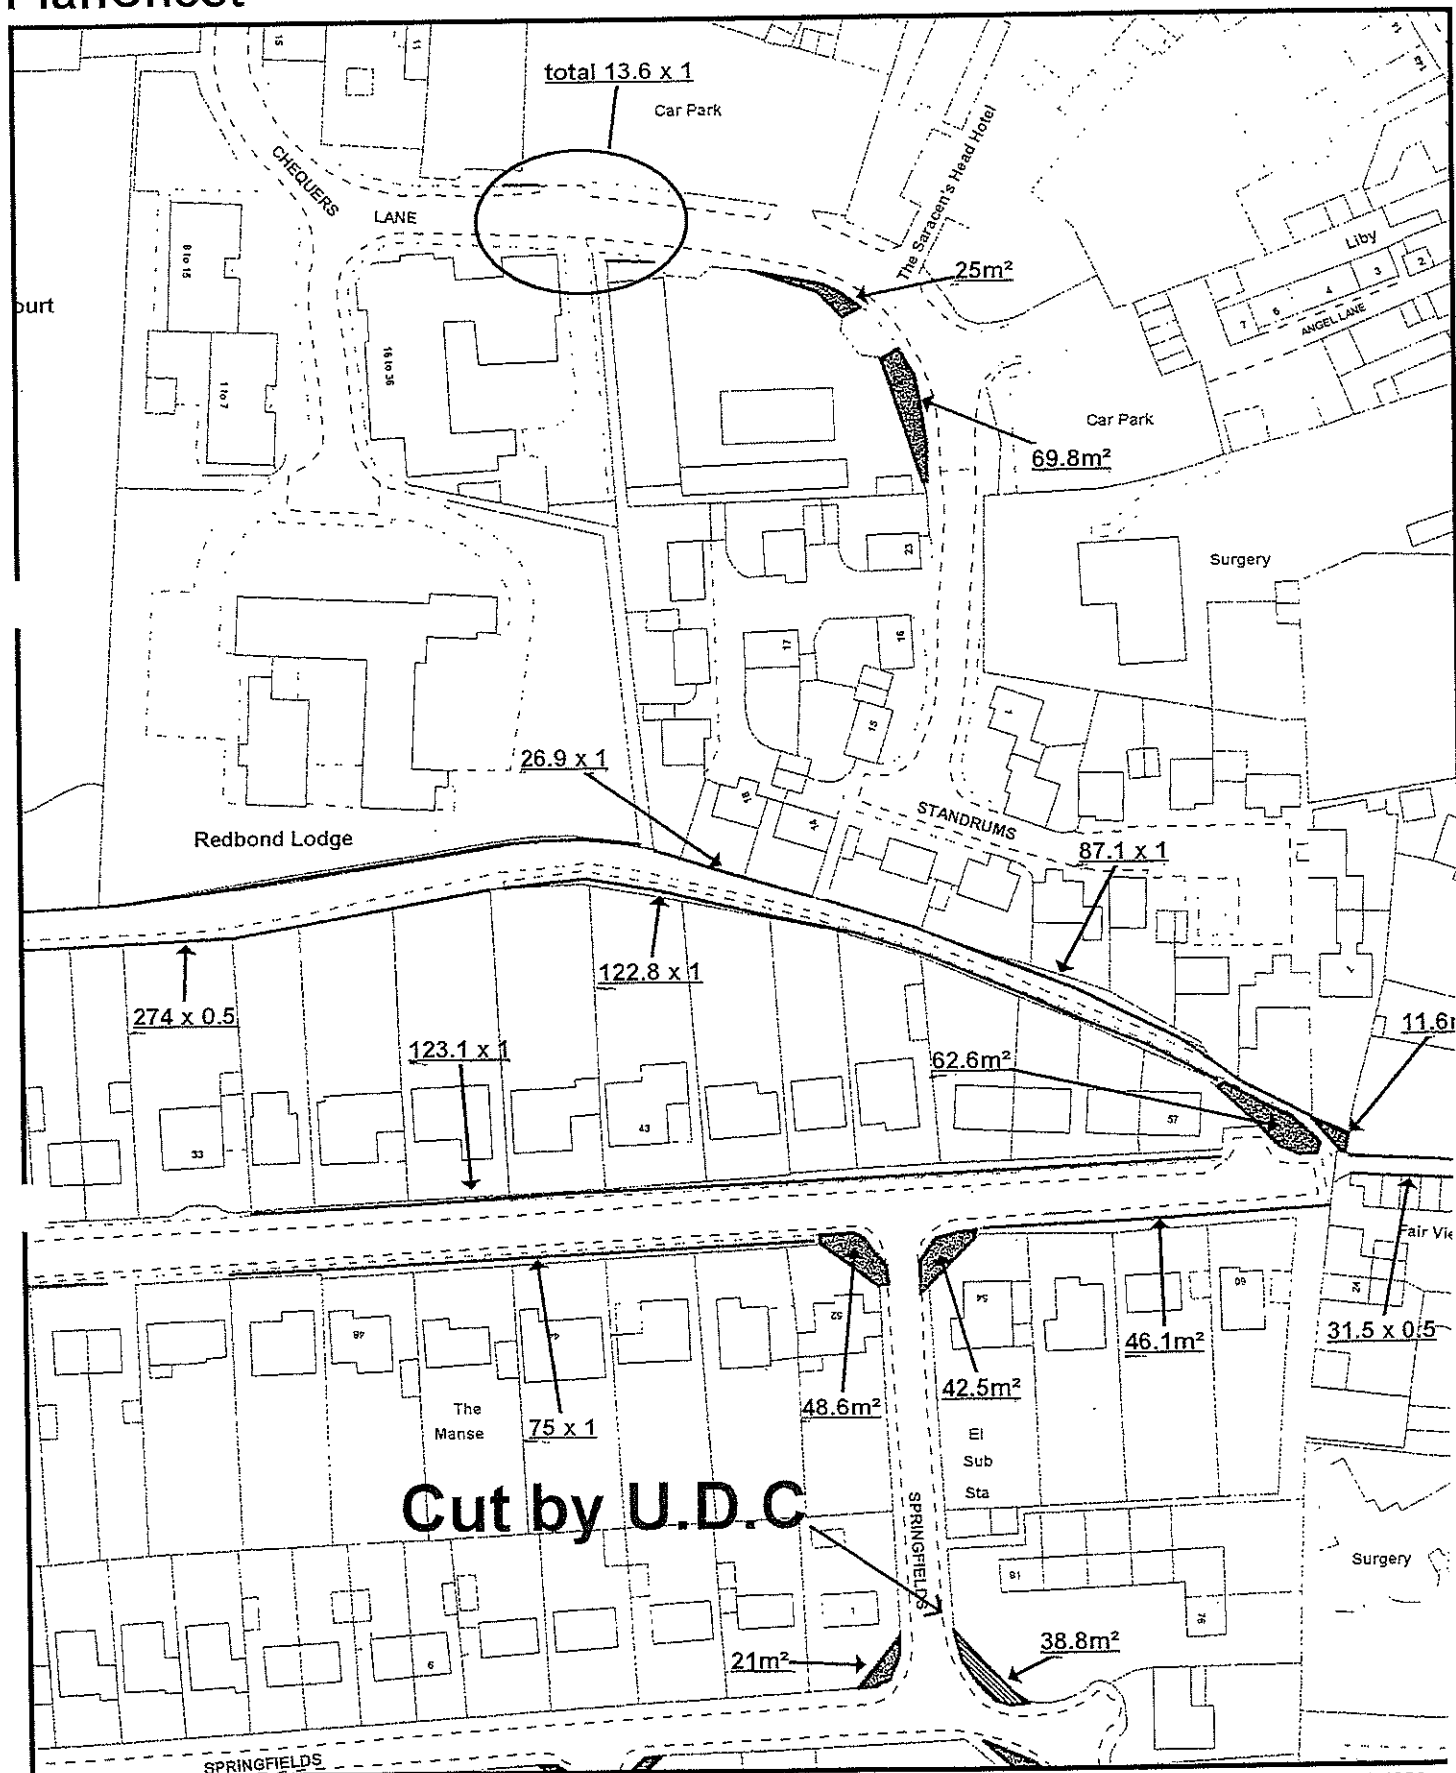

Reproduced from the Ordnance Survey mapping with the permission of the Controller of Her Majesty's Stationery Office © Crown Copyright. Unauthorised reproduction infringes Crown copyright, and may lead to prosecution or civil proceedings.  
Essex County Council Licence No LA 076619

Scale: 1:1250  
Plot Date: 24/3/1999  
By: Nick  
Dept:

# PlanChest

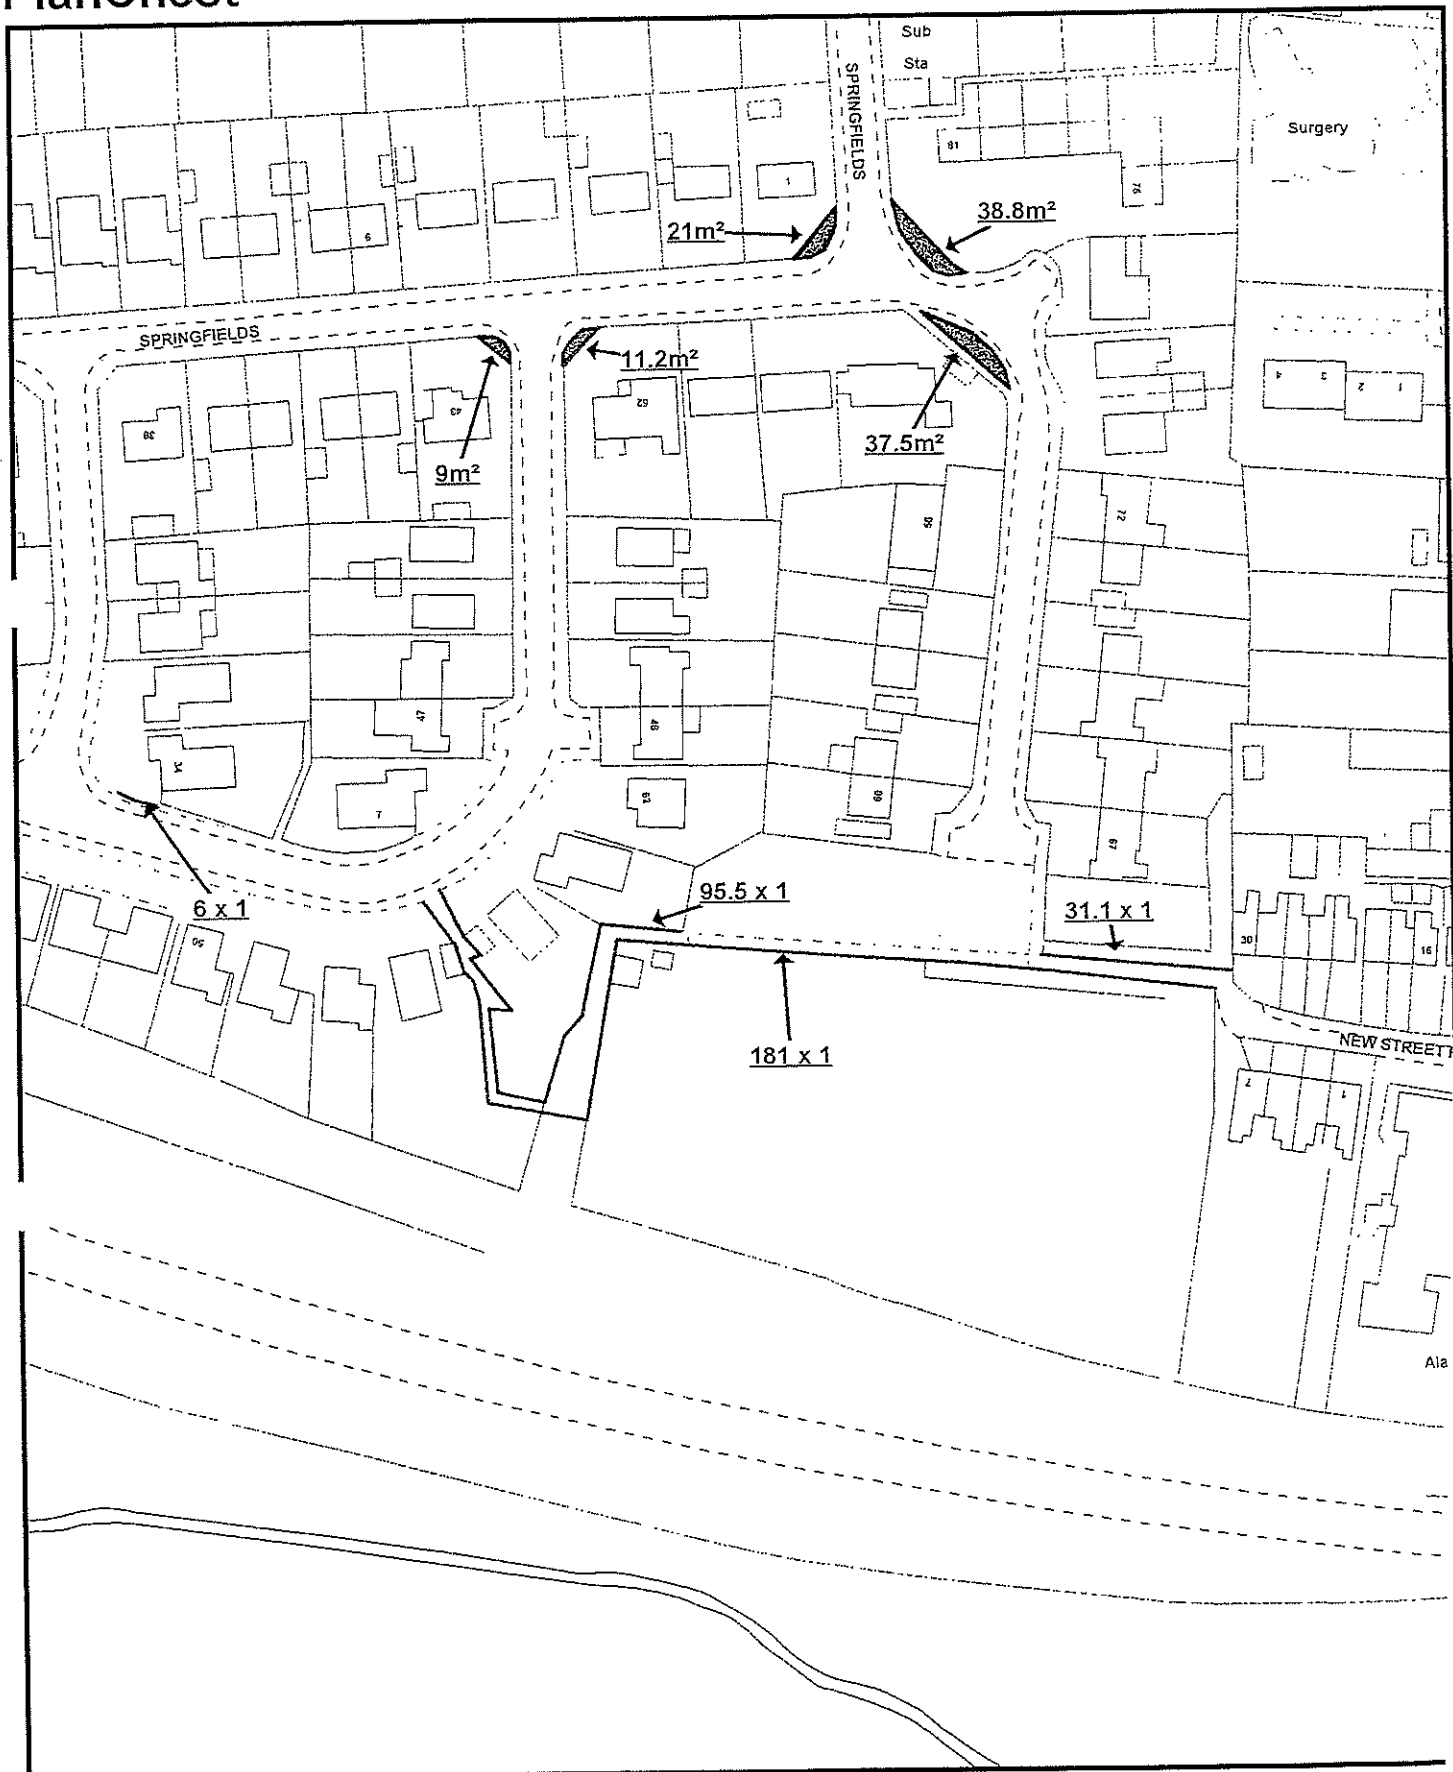


Reproduced from the Ordnance Survey mapping with the permission of the Controller of Her Majesty's Stationery Office © Crown Copyright. Unauthorised reproduction infringes Crown copyright, and may lead to prosecution or civil proceedings.  
Essex County Council Licence No LA 076619


Scale: 1:1250  
Plot Date: 25/2/1999  
By: rr  
Dept:

12  
←




Scale:1:1250  
Plot Date:25/2/1999  
By: rr  
Dept:

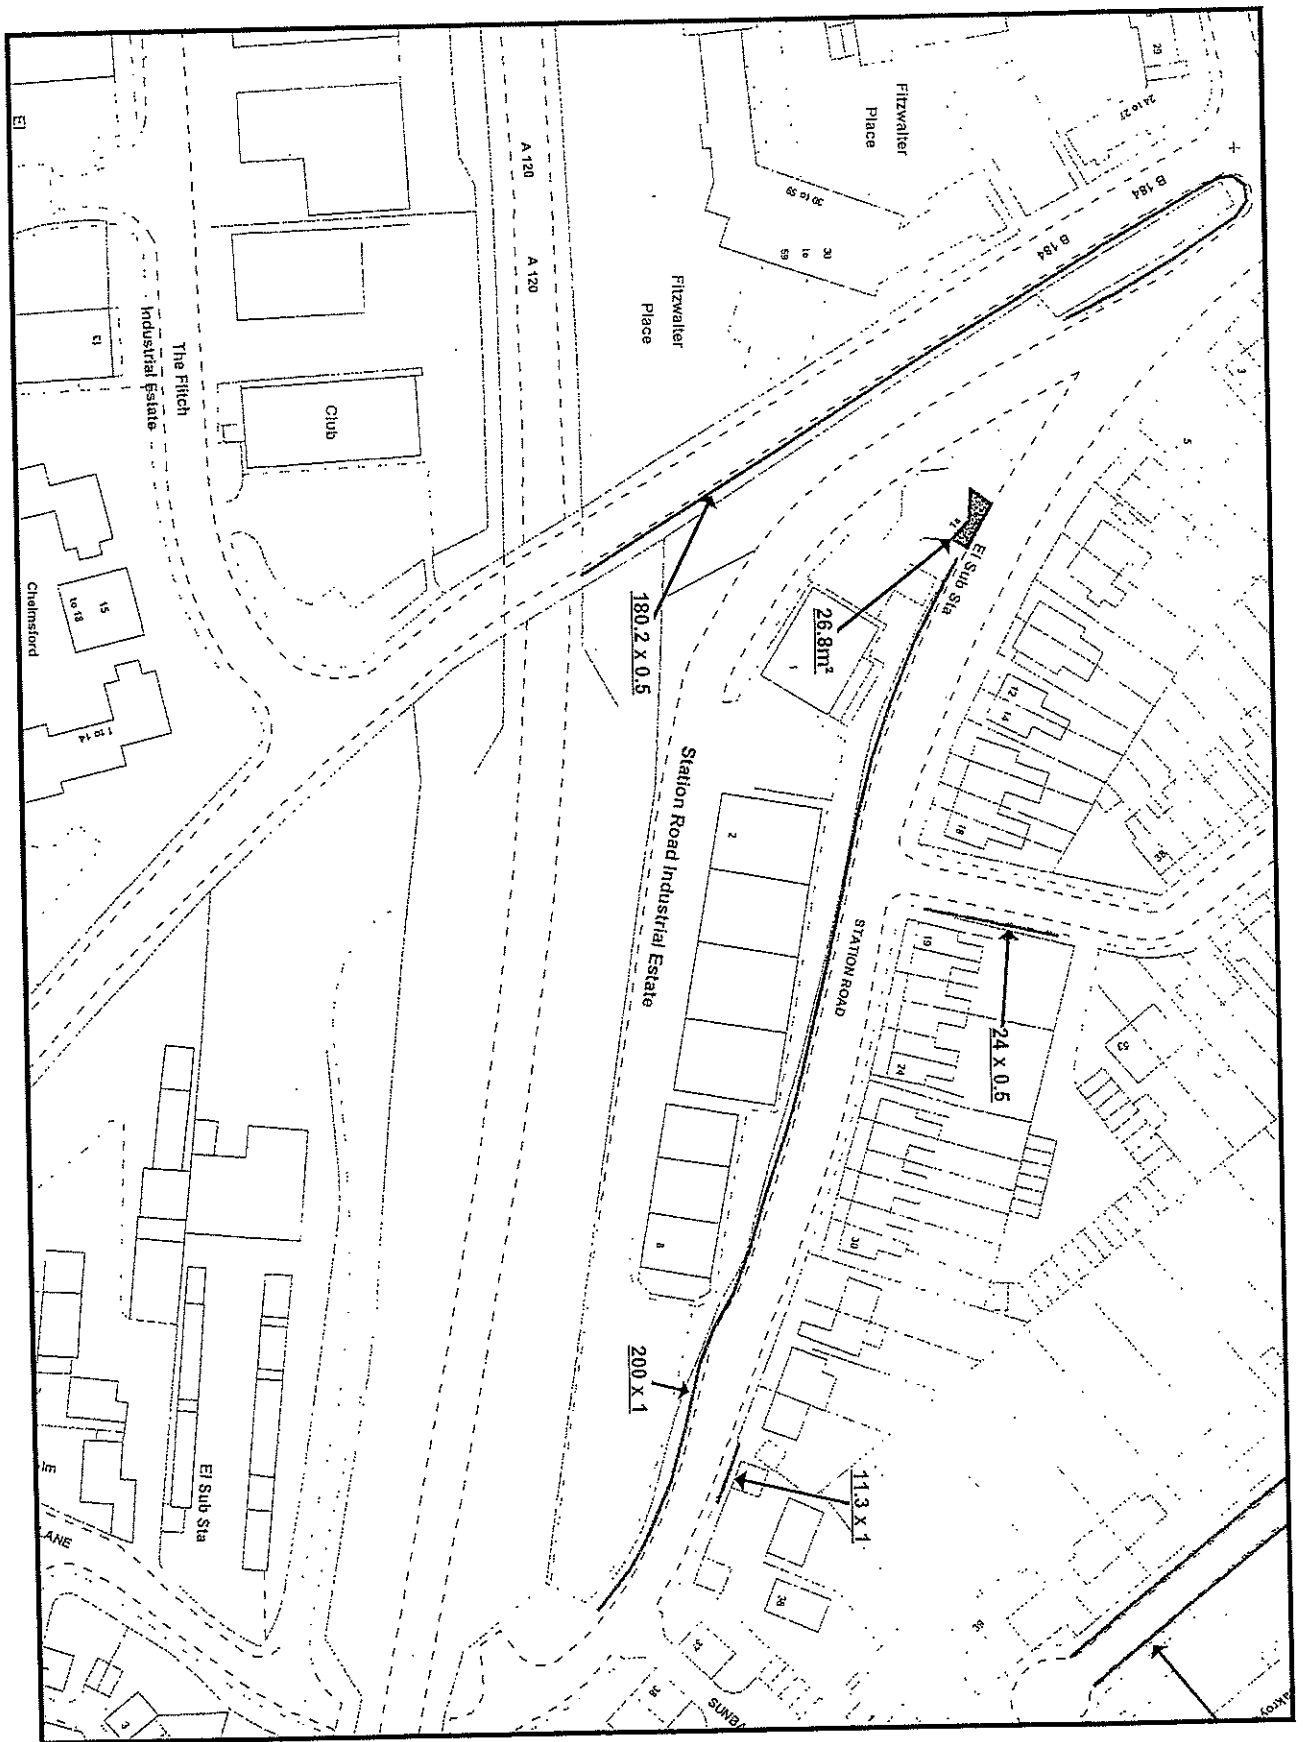

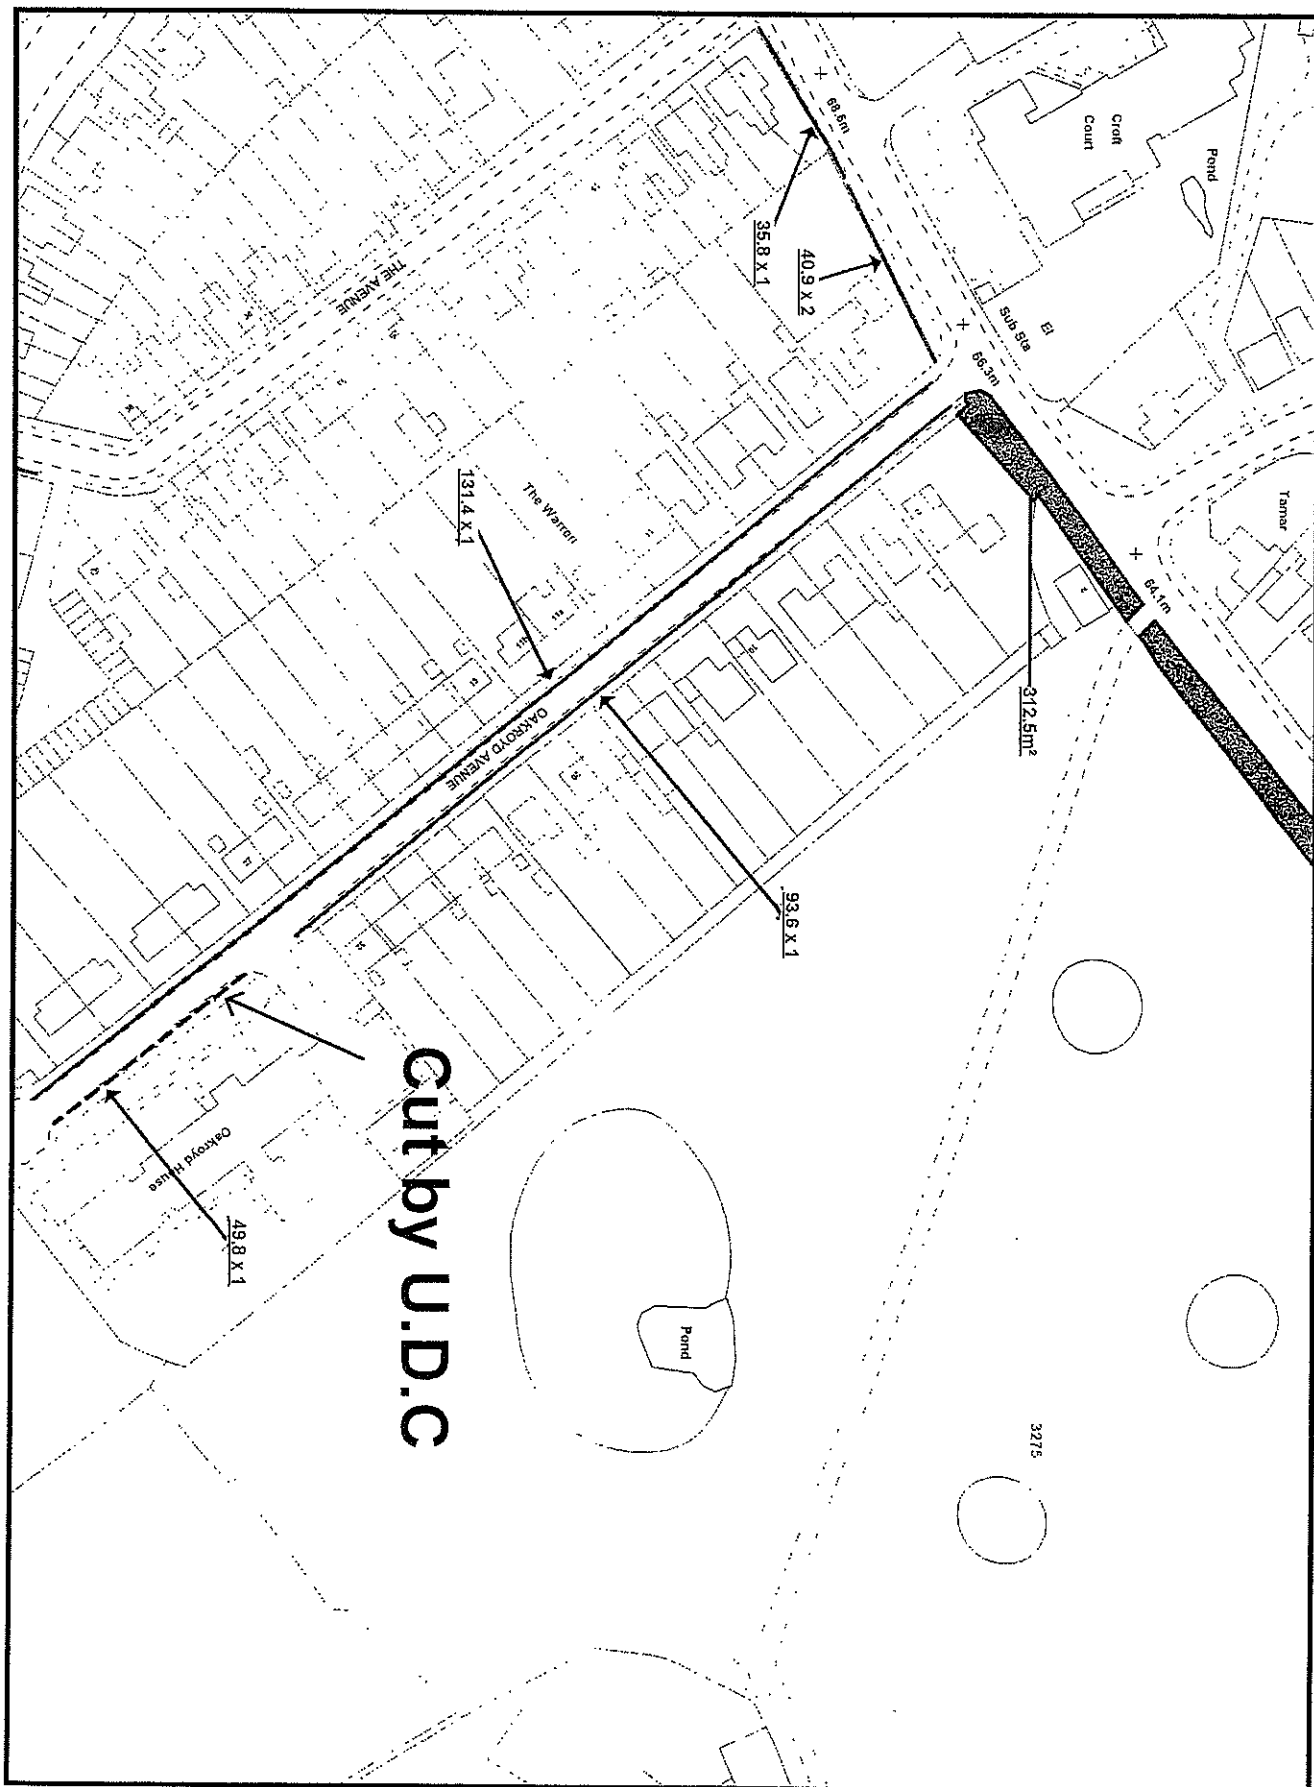


6

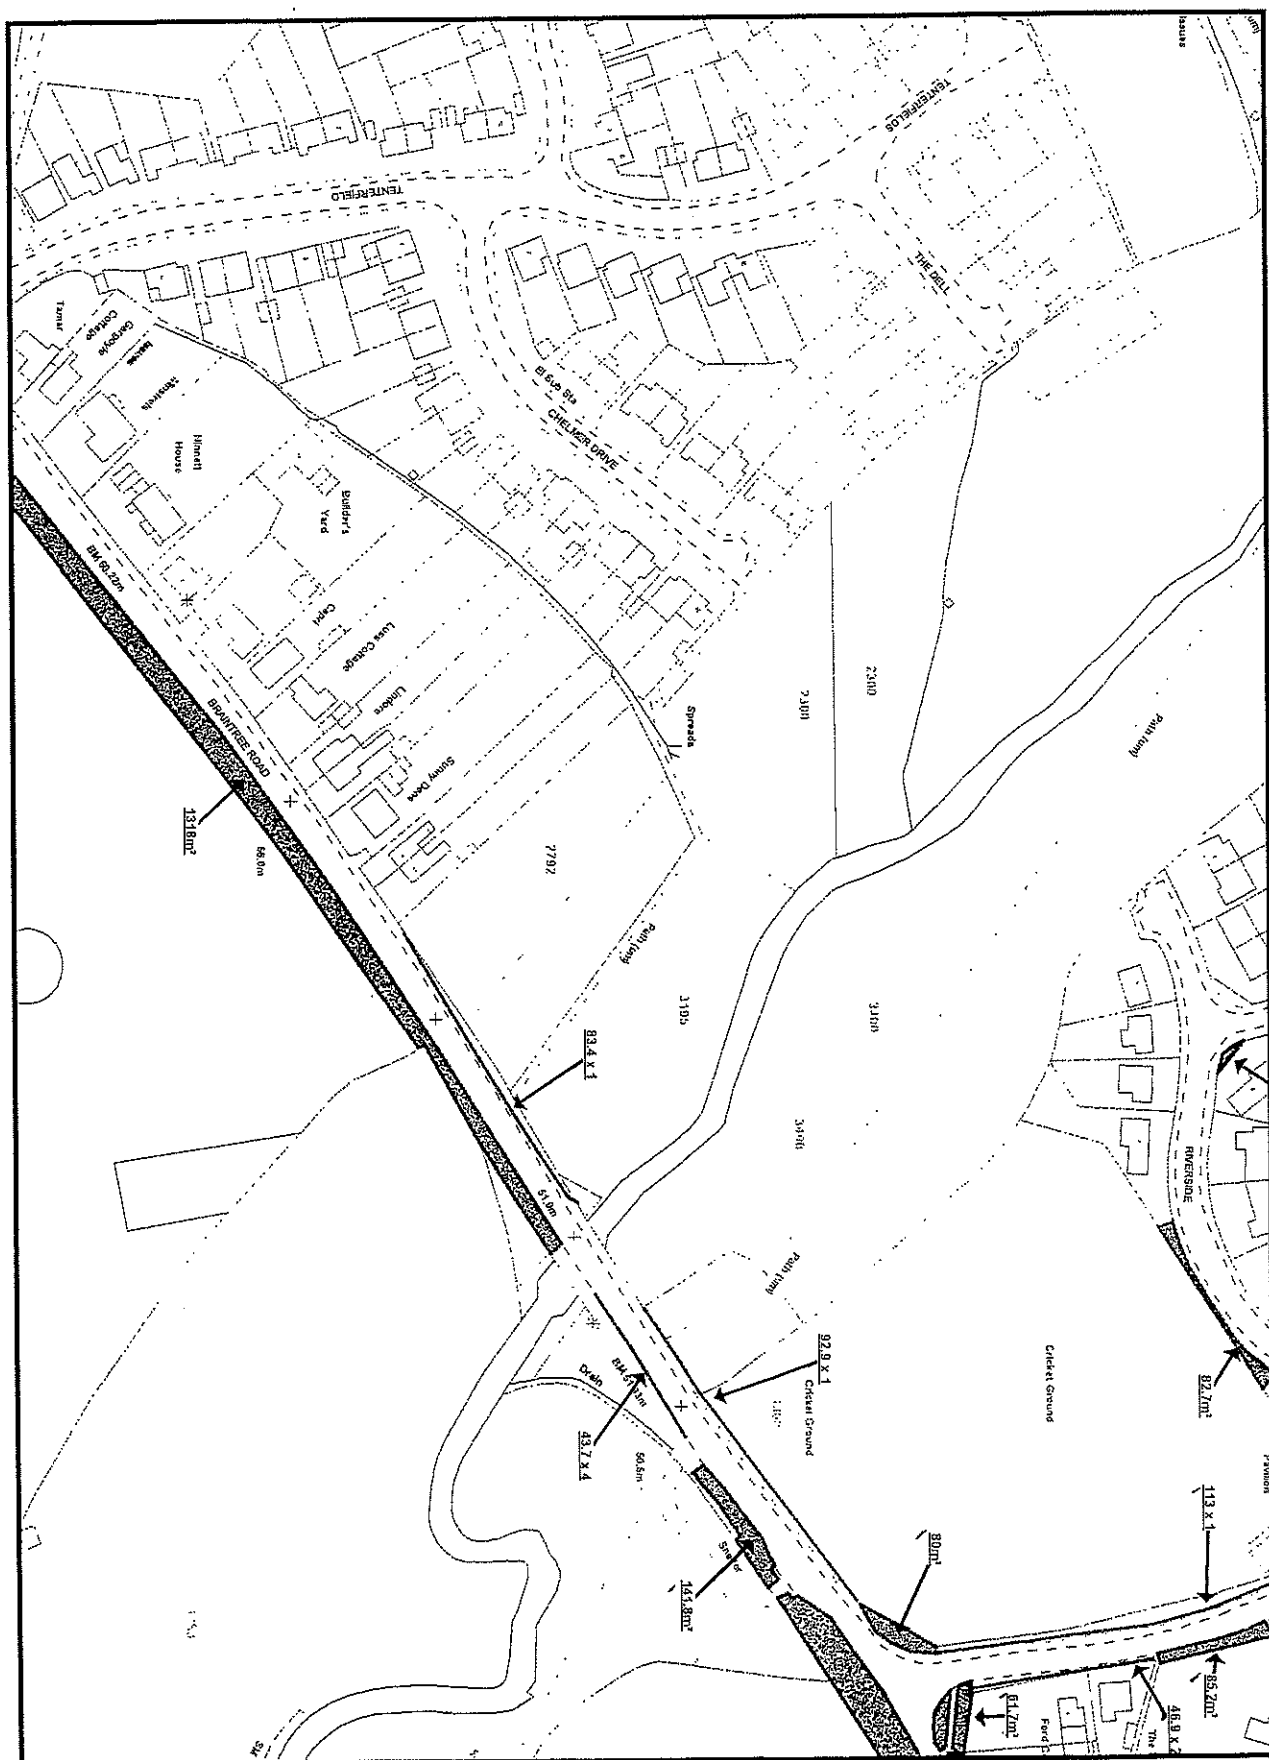

—  
8

17

# PlanChest

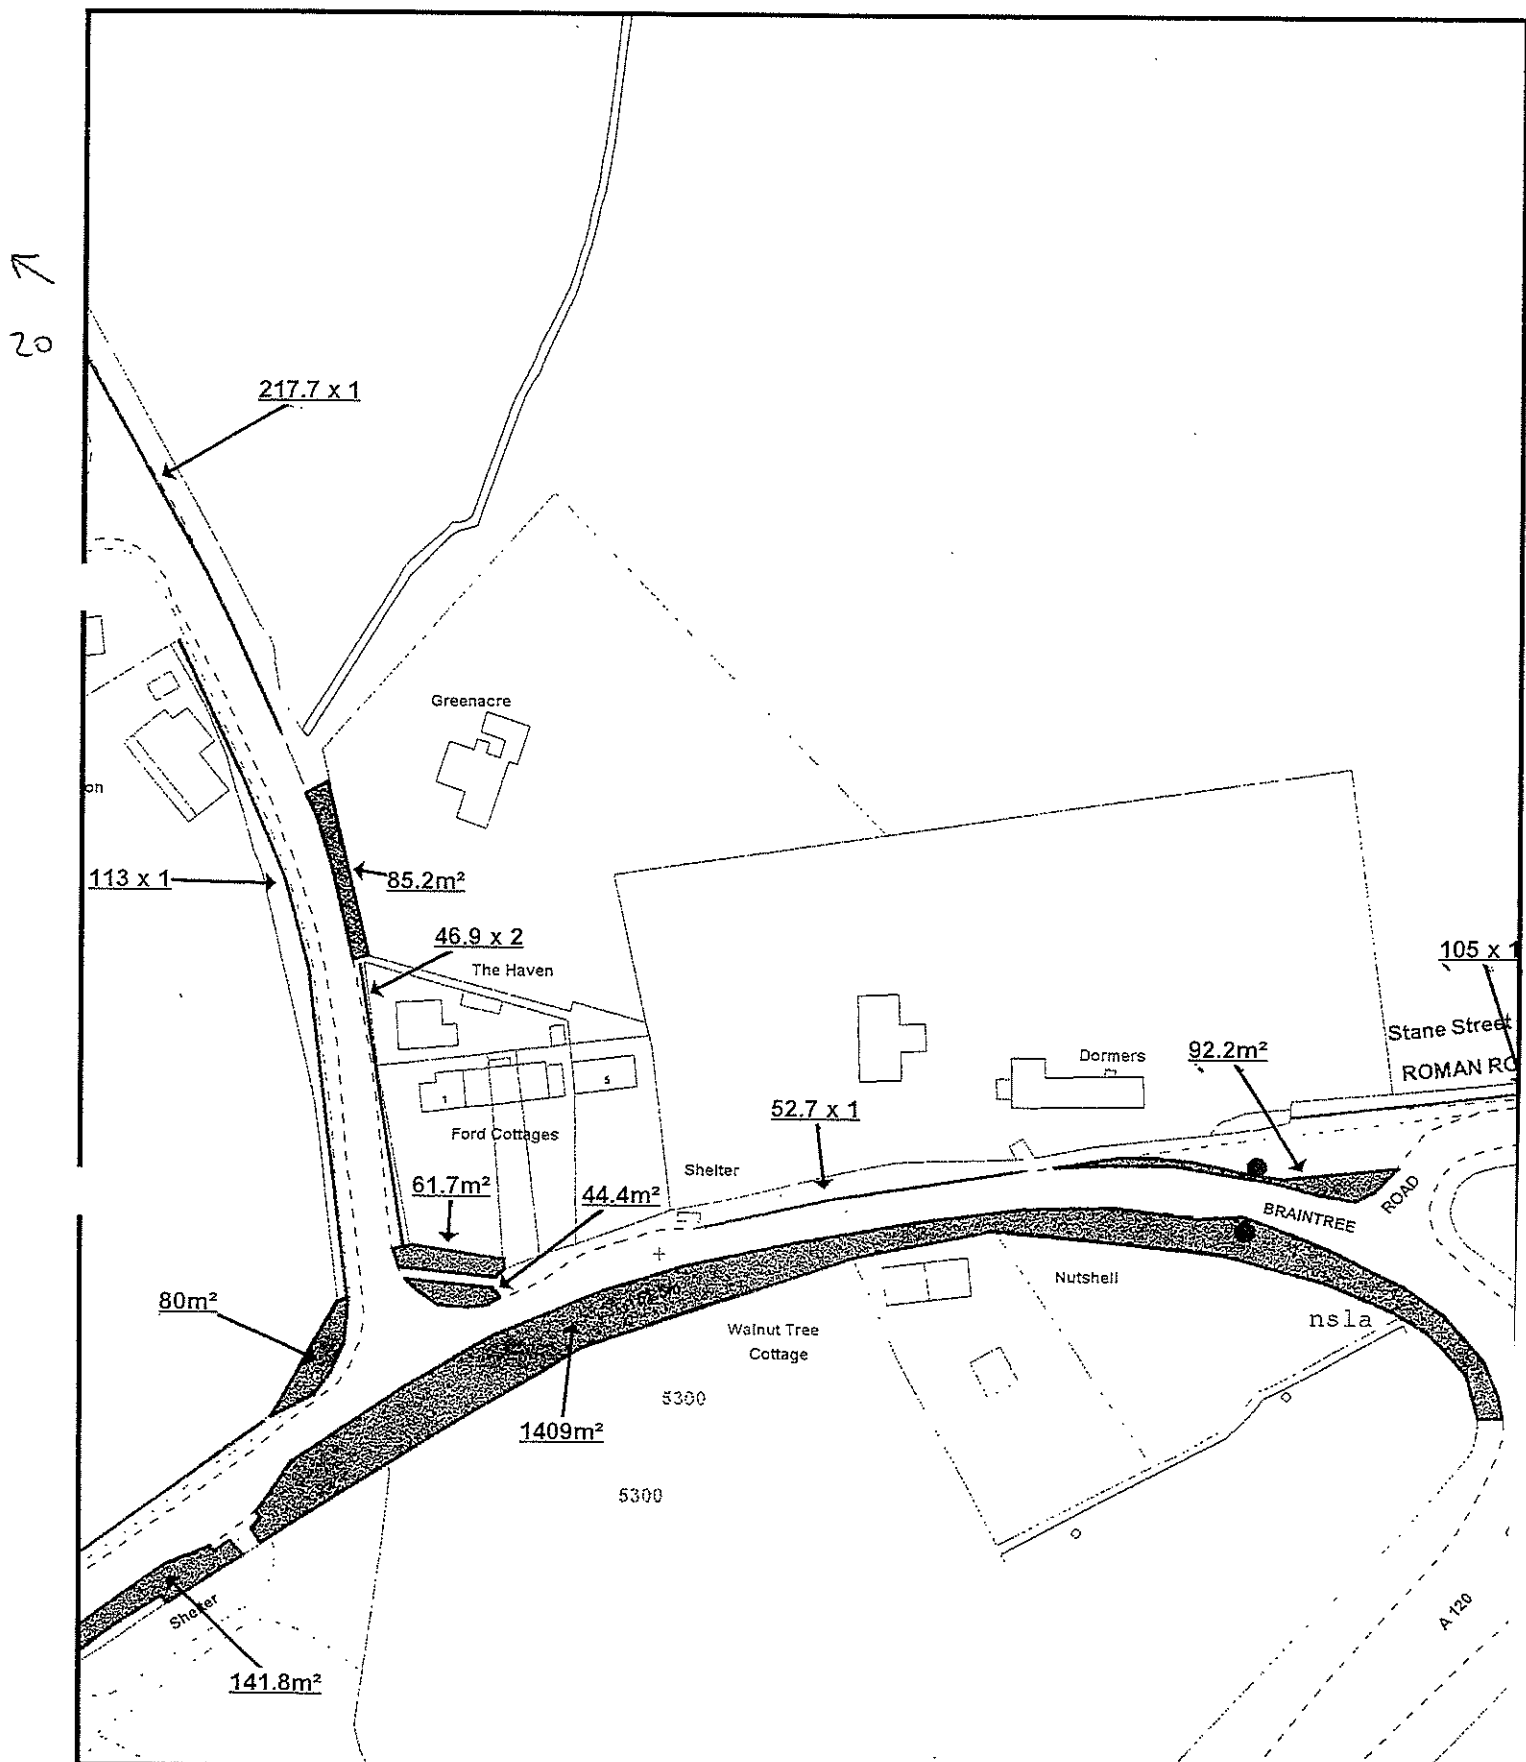

Reproduced from the Ordnance Survey mapping with the permission of the Controller of Her Majesty's Stationery Office © Crown Copyright. Unauthorised reproduction infringes Crown copyright, and may lead to prosecution or civil proceedings.  
Essex County Council Licence No LA 076619

Scale: 1:1250  
Plot Date: 25/2/1999  
By: rr  
Dept:

The site plan illustrates the layout of Ford Farm and its surroundings. Key features include:


- Buildings:** Ford Farmhouse Hotel, The Bungalow, and a large building labeled '44 x 1'.
- Roads:** Stane Street ROMAN ROAD, BRAINTREE ROAD, and the A120.
- Landmarks:** Dormers, Nutshell, nsia, and a Drain.
- Measurements and Dimensions:** 92.2m², 105 x 1, 44 x 1, 58.09m, 7104, and 7400.
- Other Labels:** BM (Benchmark), BRAINTREE, and BRAINTREE ROAD.

19

# PlanChest

↑ 21


⑦

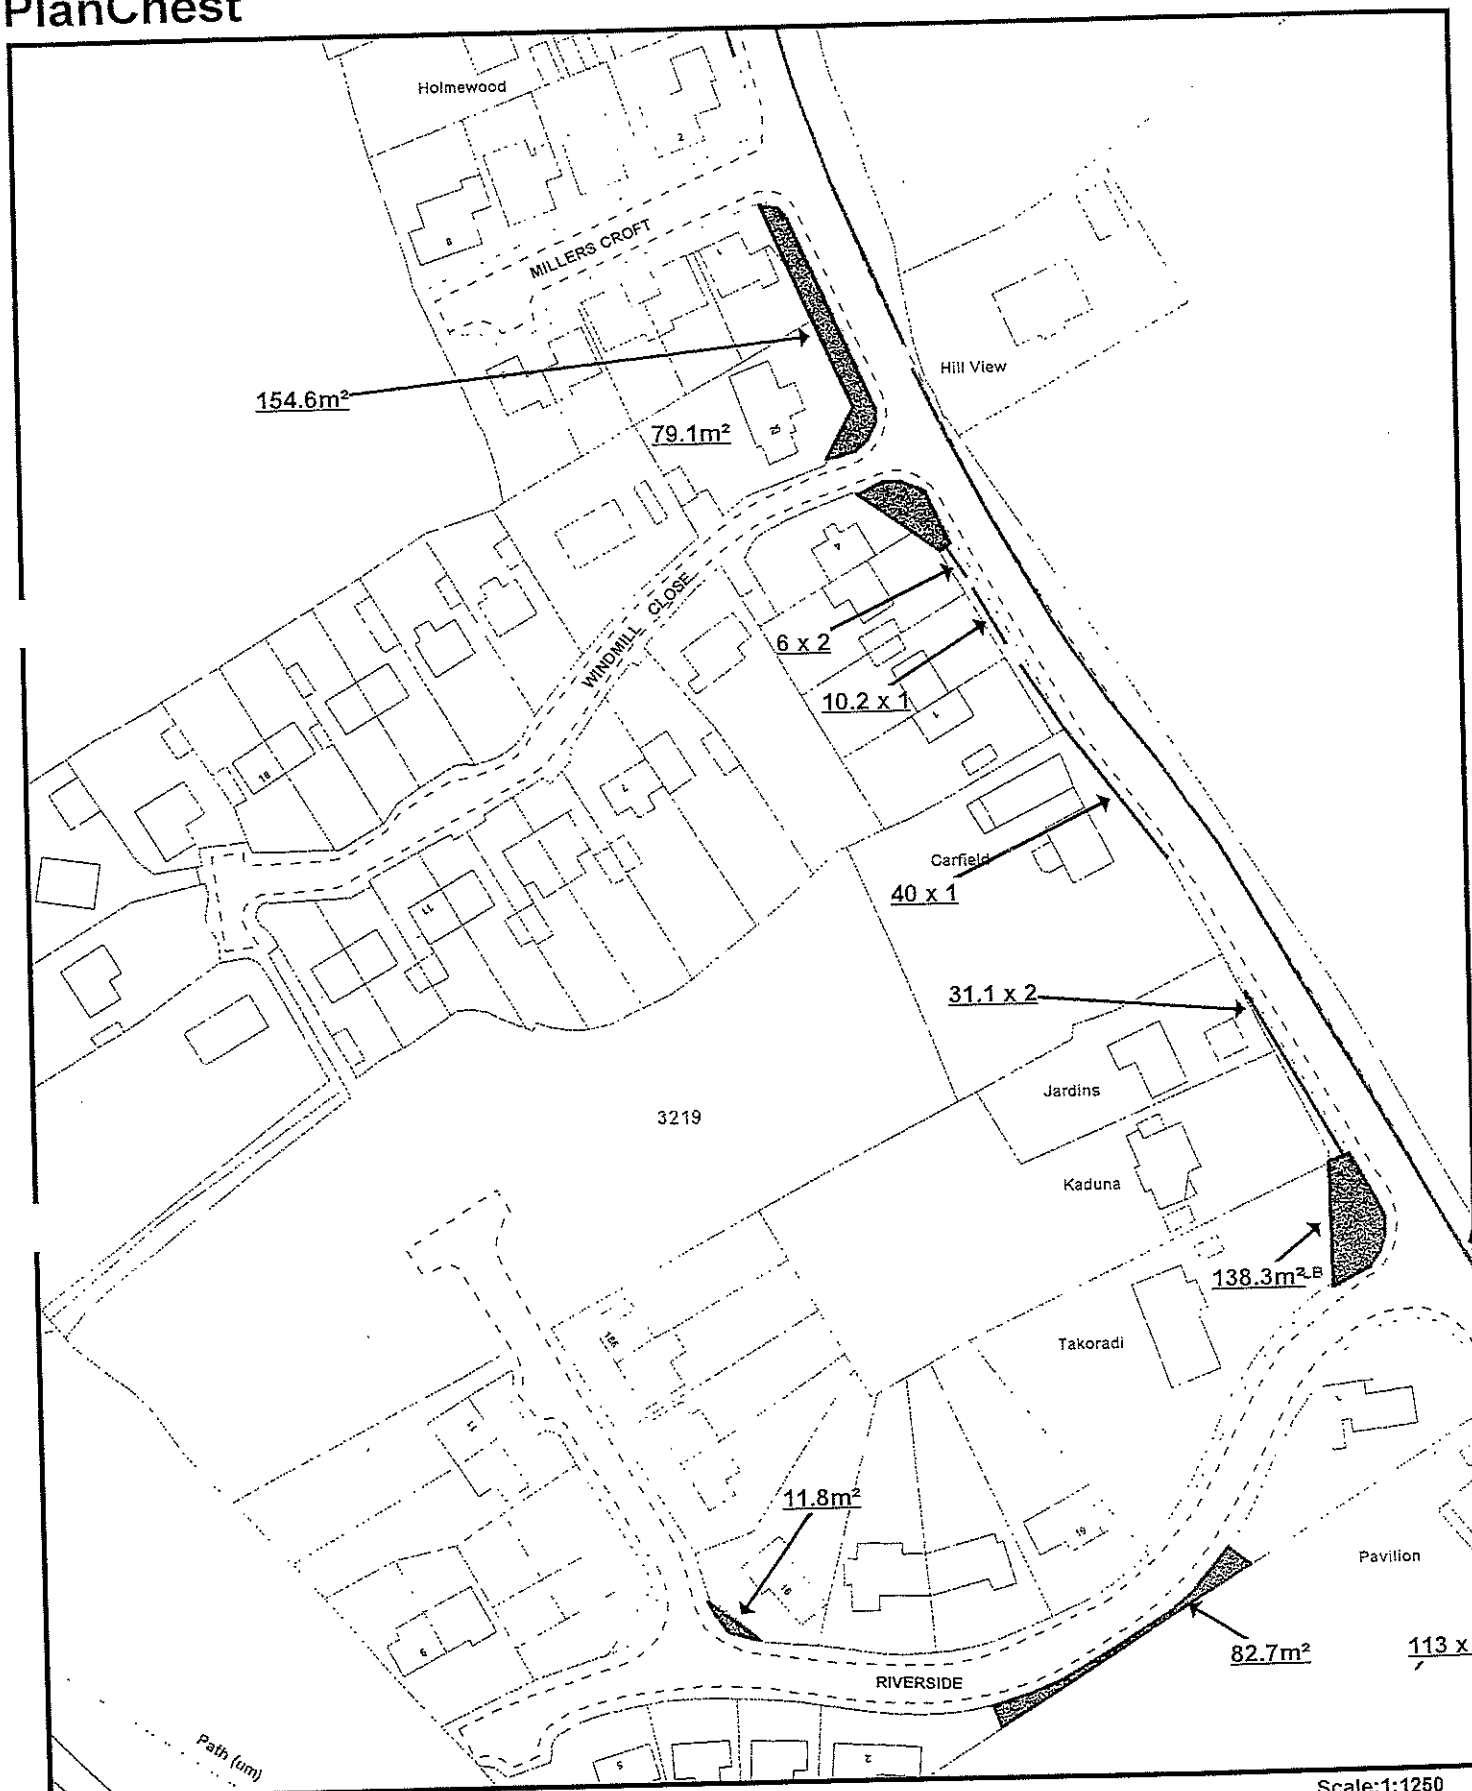

Reproduced from the Ordnance Survey mapping with the permission of the Controller of Her Majesty's Stationery Office © Crown Copyright. Unauthorised reproduction infringes Crown copyright, and may lead to prosecution or civil proceedings.  
Essex County Council Licence No LA 076619

Scale: 1:1250  
Plot Date: 25/2/1999  
By: rr  
Dept:


# PlanChest

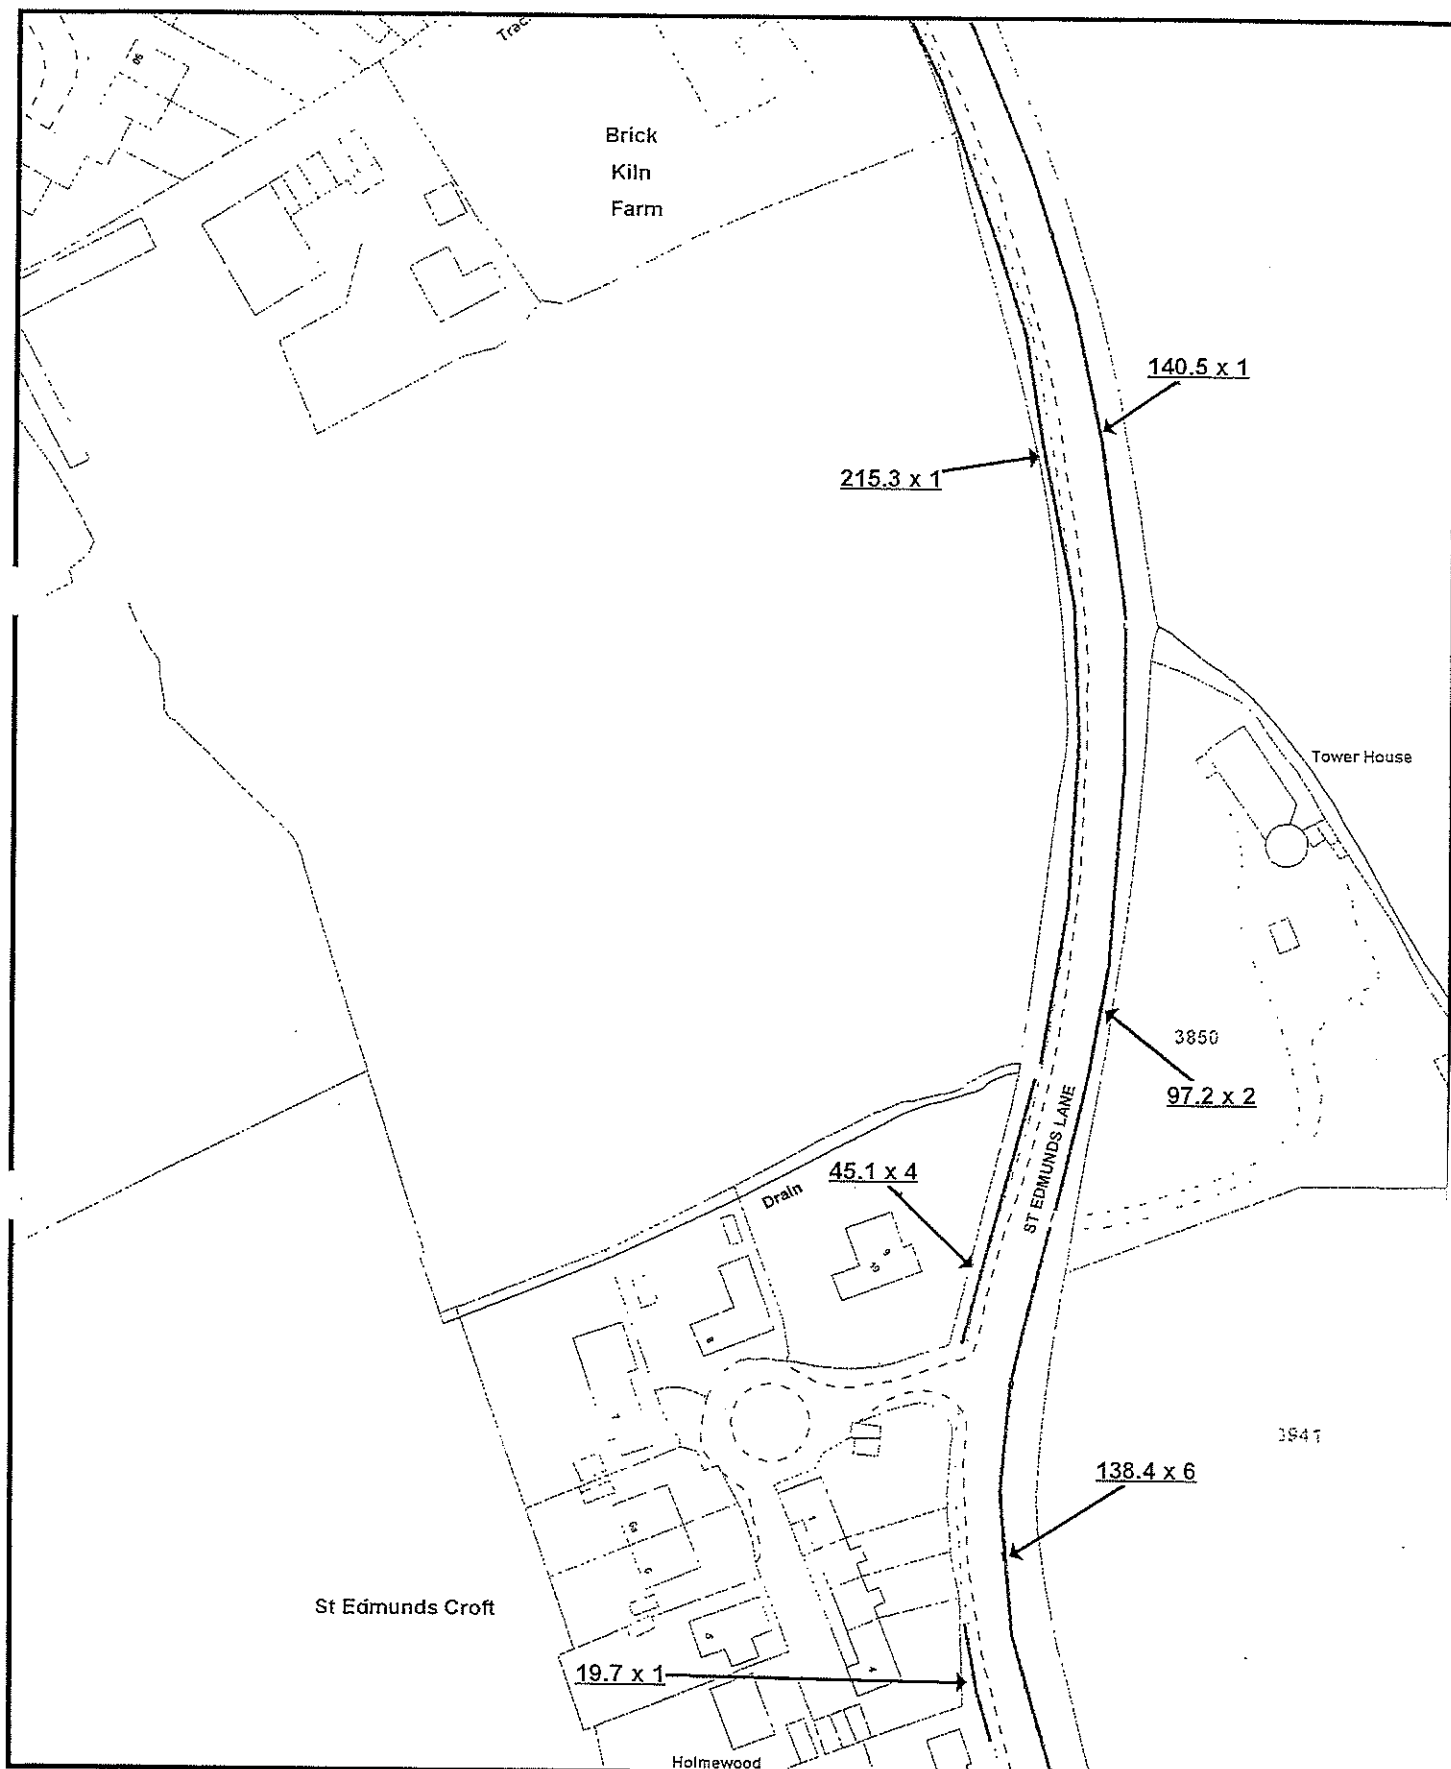

Reproduced from the Ordnance Survey mapping with the permission of the Controller of Her Majesty's Stationery Office © Crown Copyright. Unauthorised reproduction infringes Crown copyright, and may lead to prosecution or civil proceedings.  
Essex County Council Licence No LA 076619

Scale: 1:1250  
Plot Date: 25/2/1999  
By: rr  
Dept:

# PlanChest

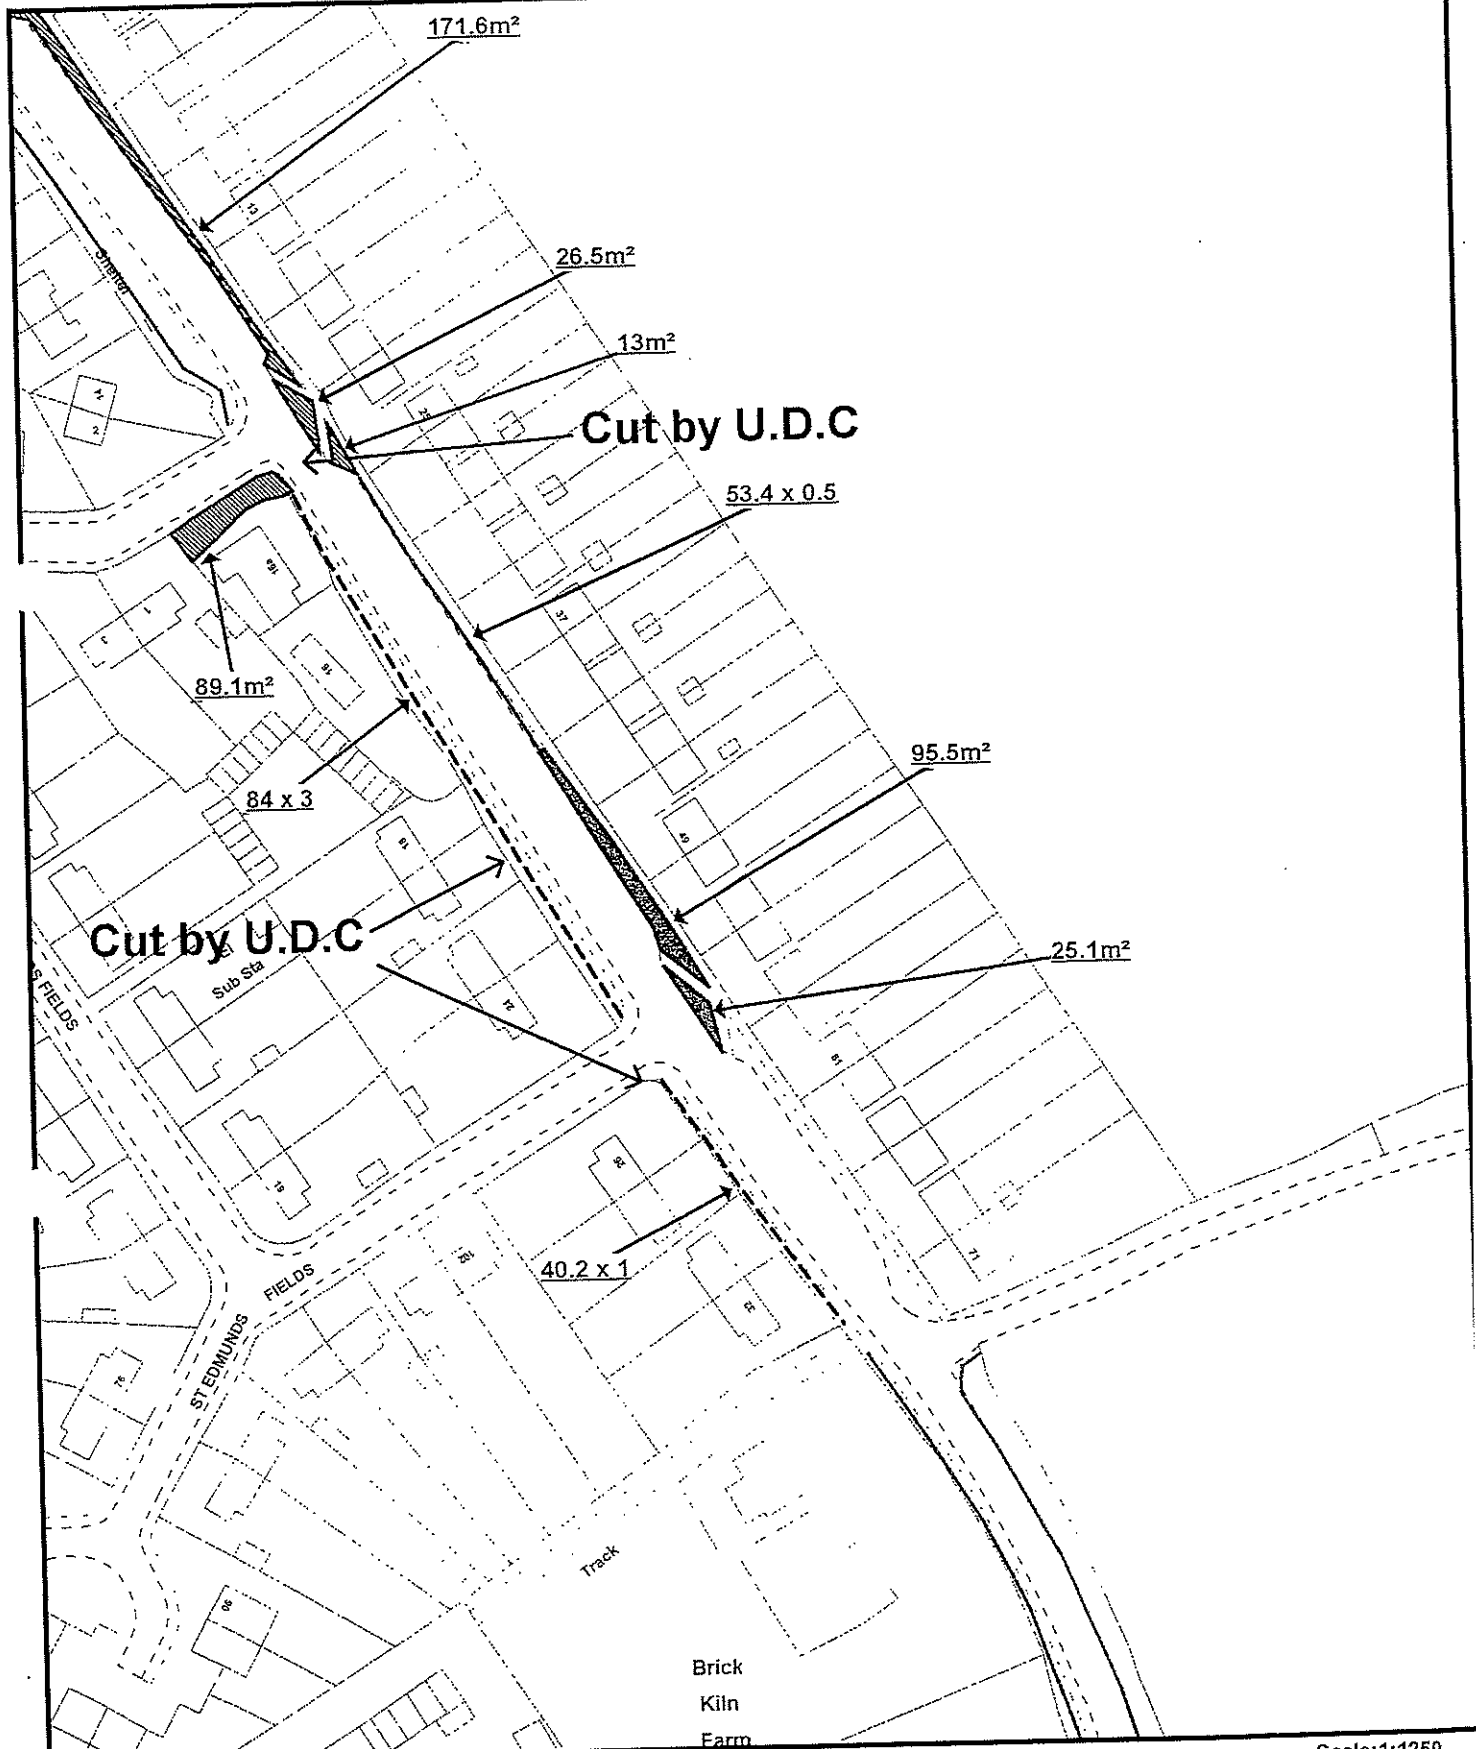


Reproduced from the Ordnance Survey mapping with the permission of the Controller of Her Majesty's Stationery Office © Crown Copyright. Unauthorised reproduction infringes Crown copyright, and may lead to prosecution or civil proceedings.  
Essex County Council Licence No LA 076619

Scale: 1:1250  
Plot Date: 24/3/1999  
By: Nick  
Dept:

Essex County Council Licence No LA 076619

By: Nick  
Dept:


# PlanChest

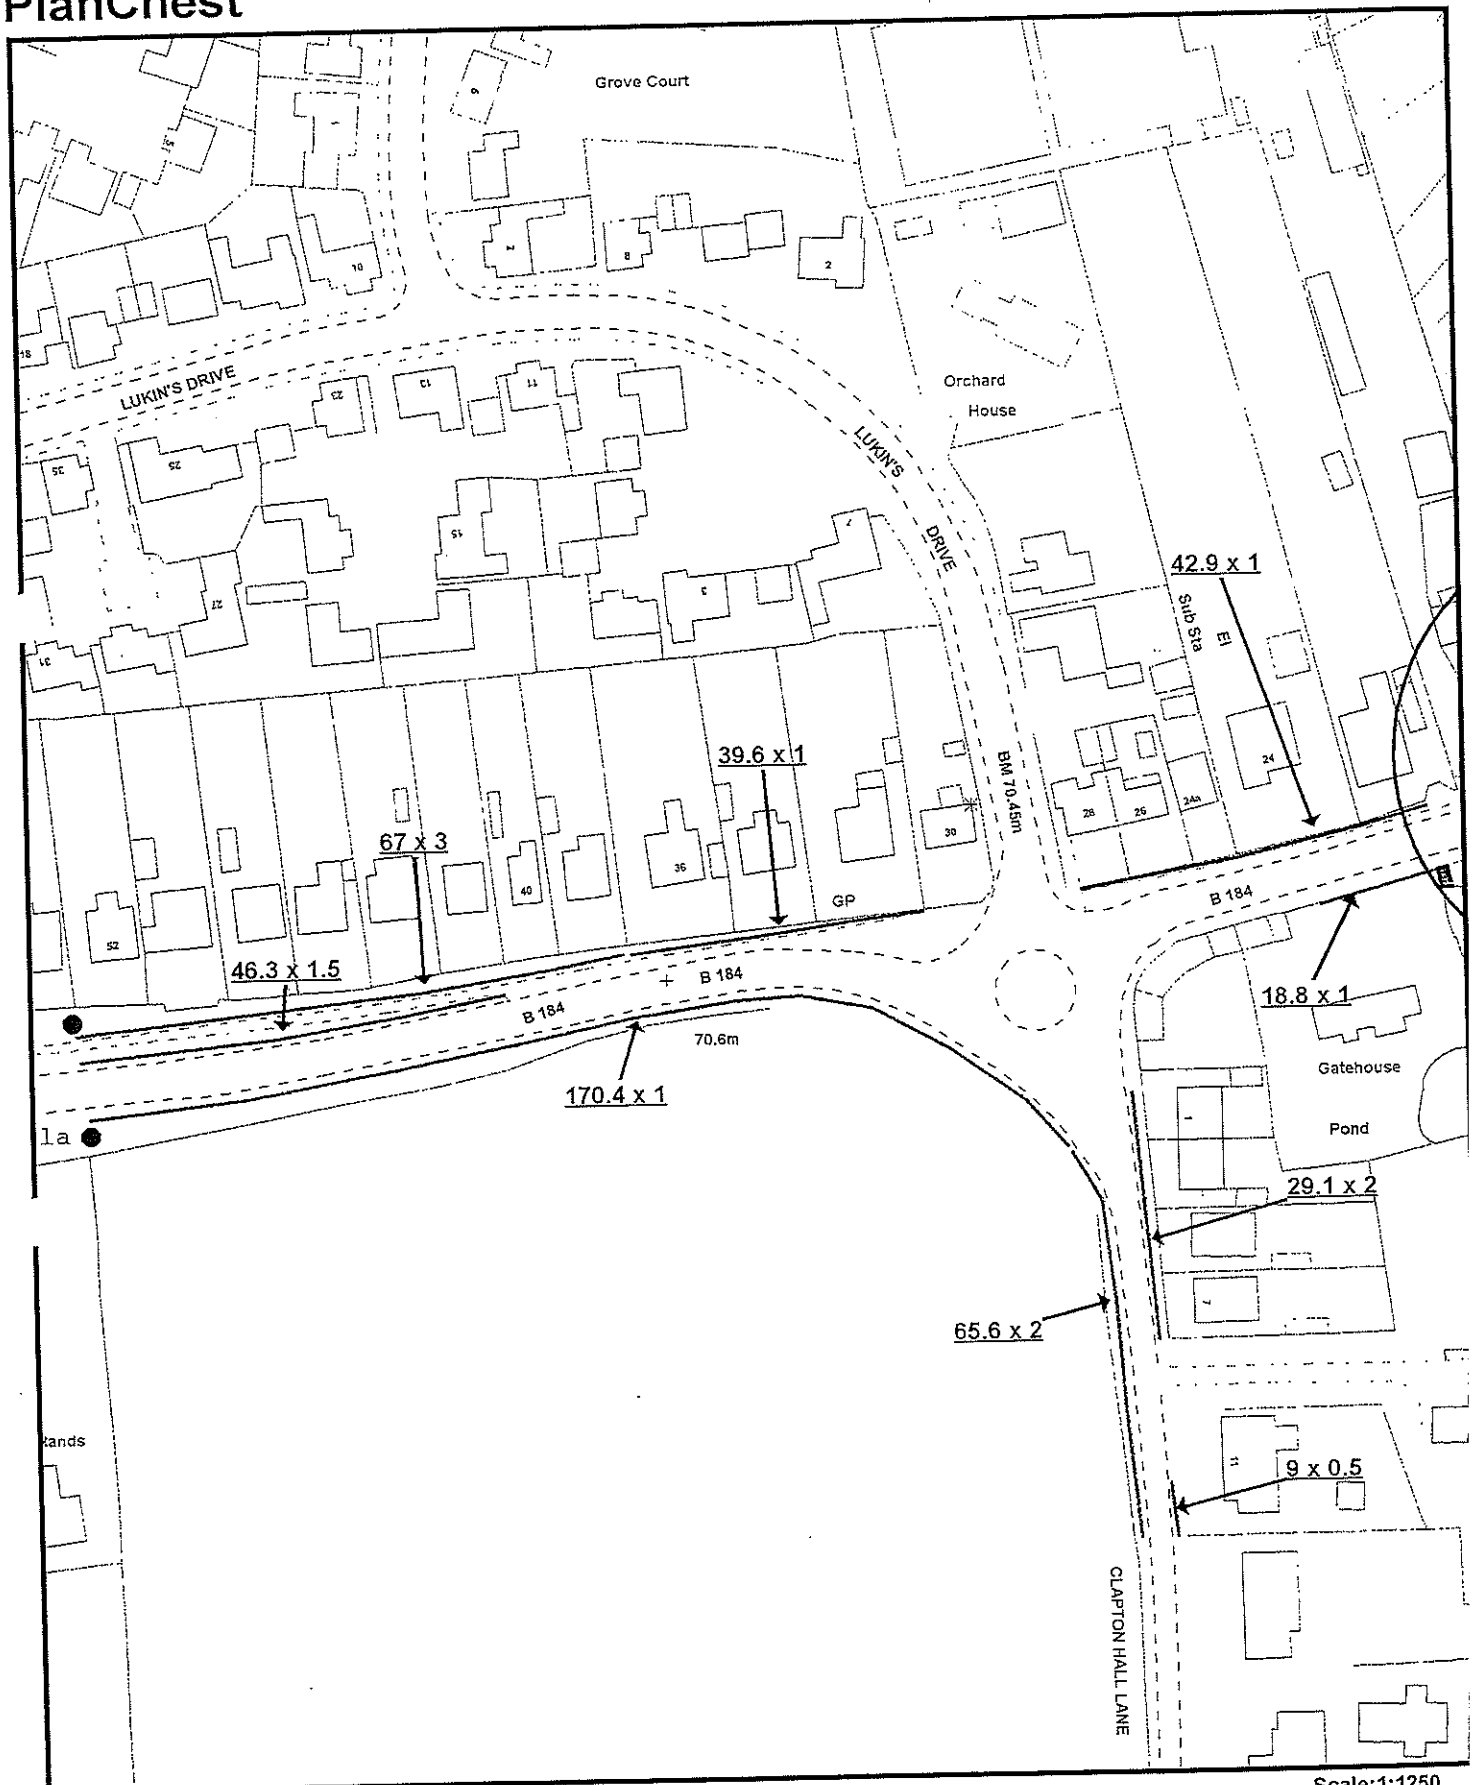

Reproduced from the Ordnance Survey mapping with the permission of the Controller of Her Majesty's Stationery Office © Crown Copyright. Unauthorised reproduction infringes Crown copyright, and may lead to prosecution or civil proceedings.  
Essex County Council Licence No LA 076619

Scale: 1:1250  
Plot Date: 25/2/1999  
By: rr  
Dept:

# PlanChest

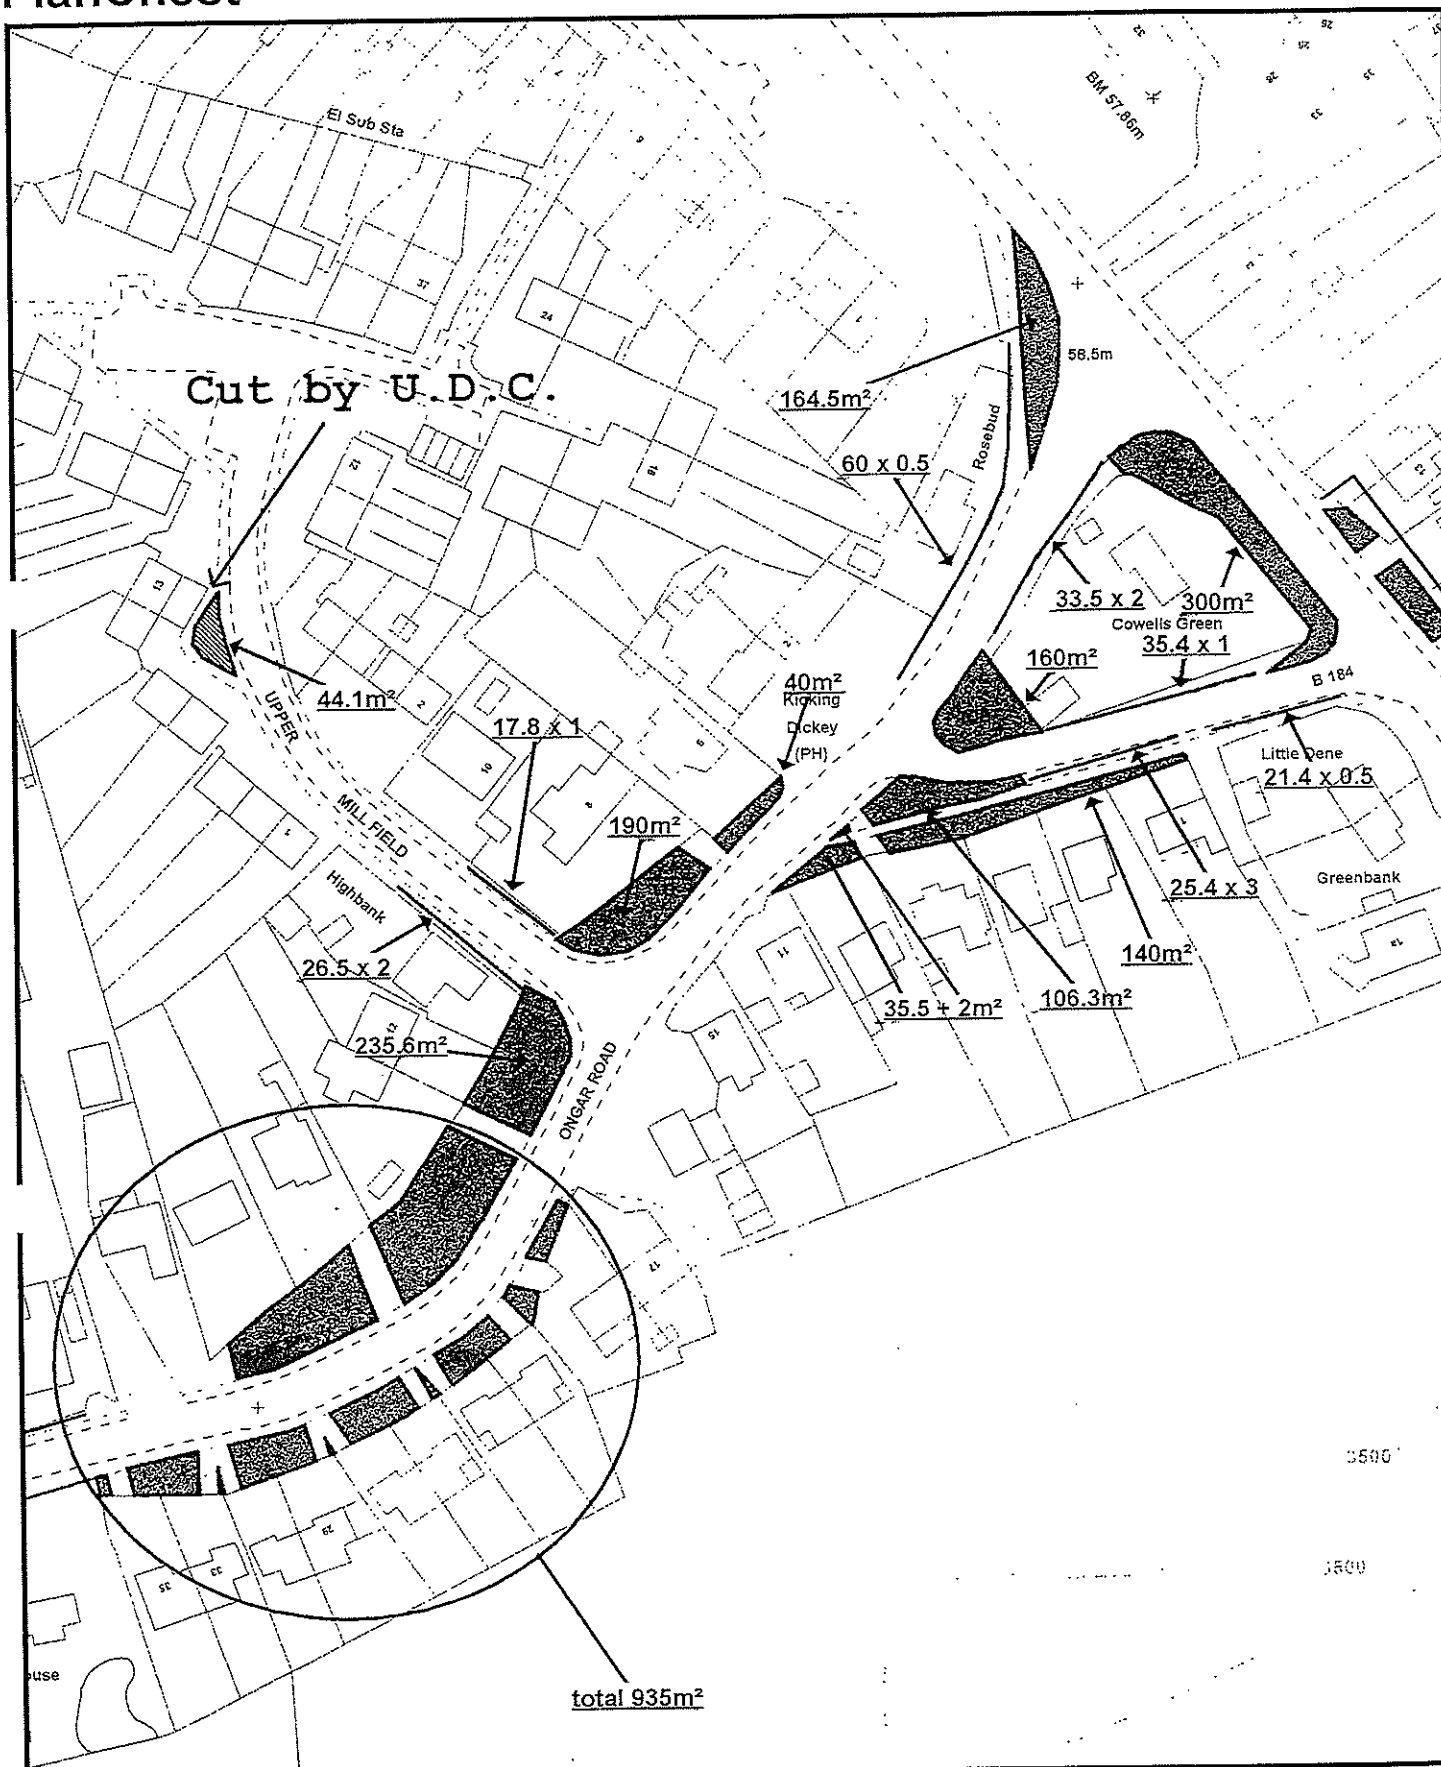


Reproduced from the Ordnance Survey mapping with the permission of the Controller of Her Majesty's Stationery Office © Crown Copyright. Unauthorised reproduction infringes Crown copyright, and may lead to prosecution or civil proceedings.  
Essex County Council Licence No LA 076819

Scale: 1:1250  
Plot Date: 24/3/1999  
By: Nick  
Dept:

# PlanChest

10

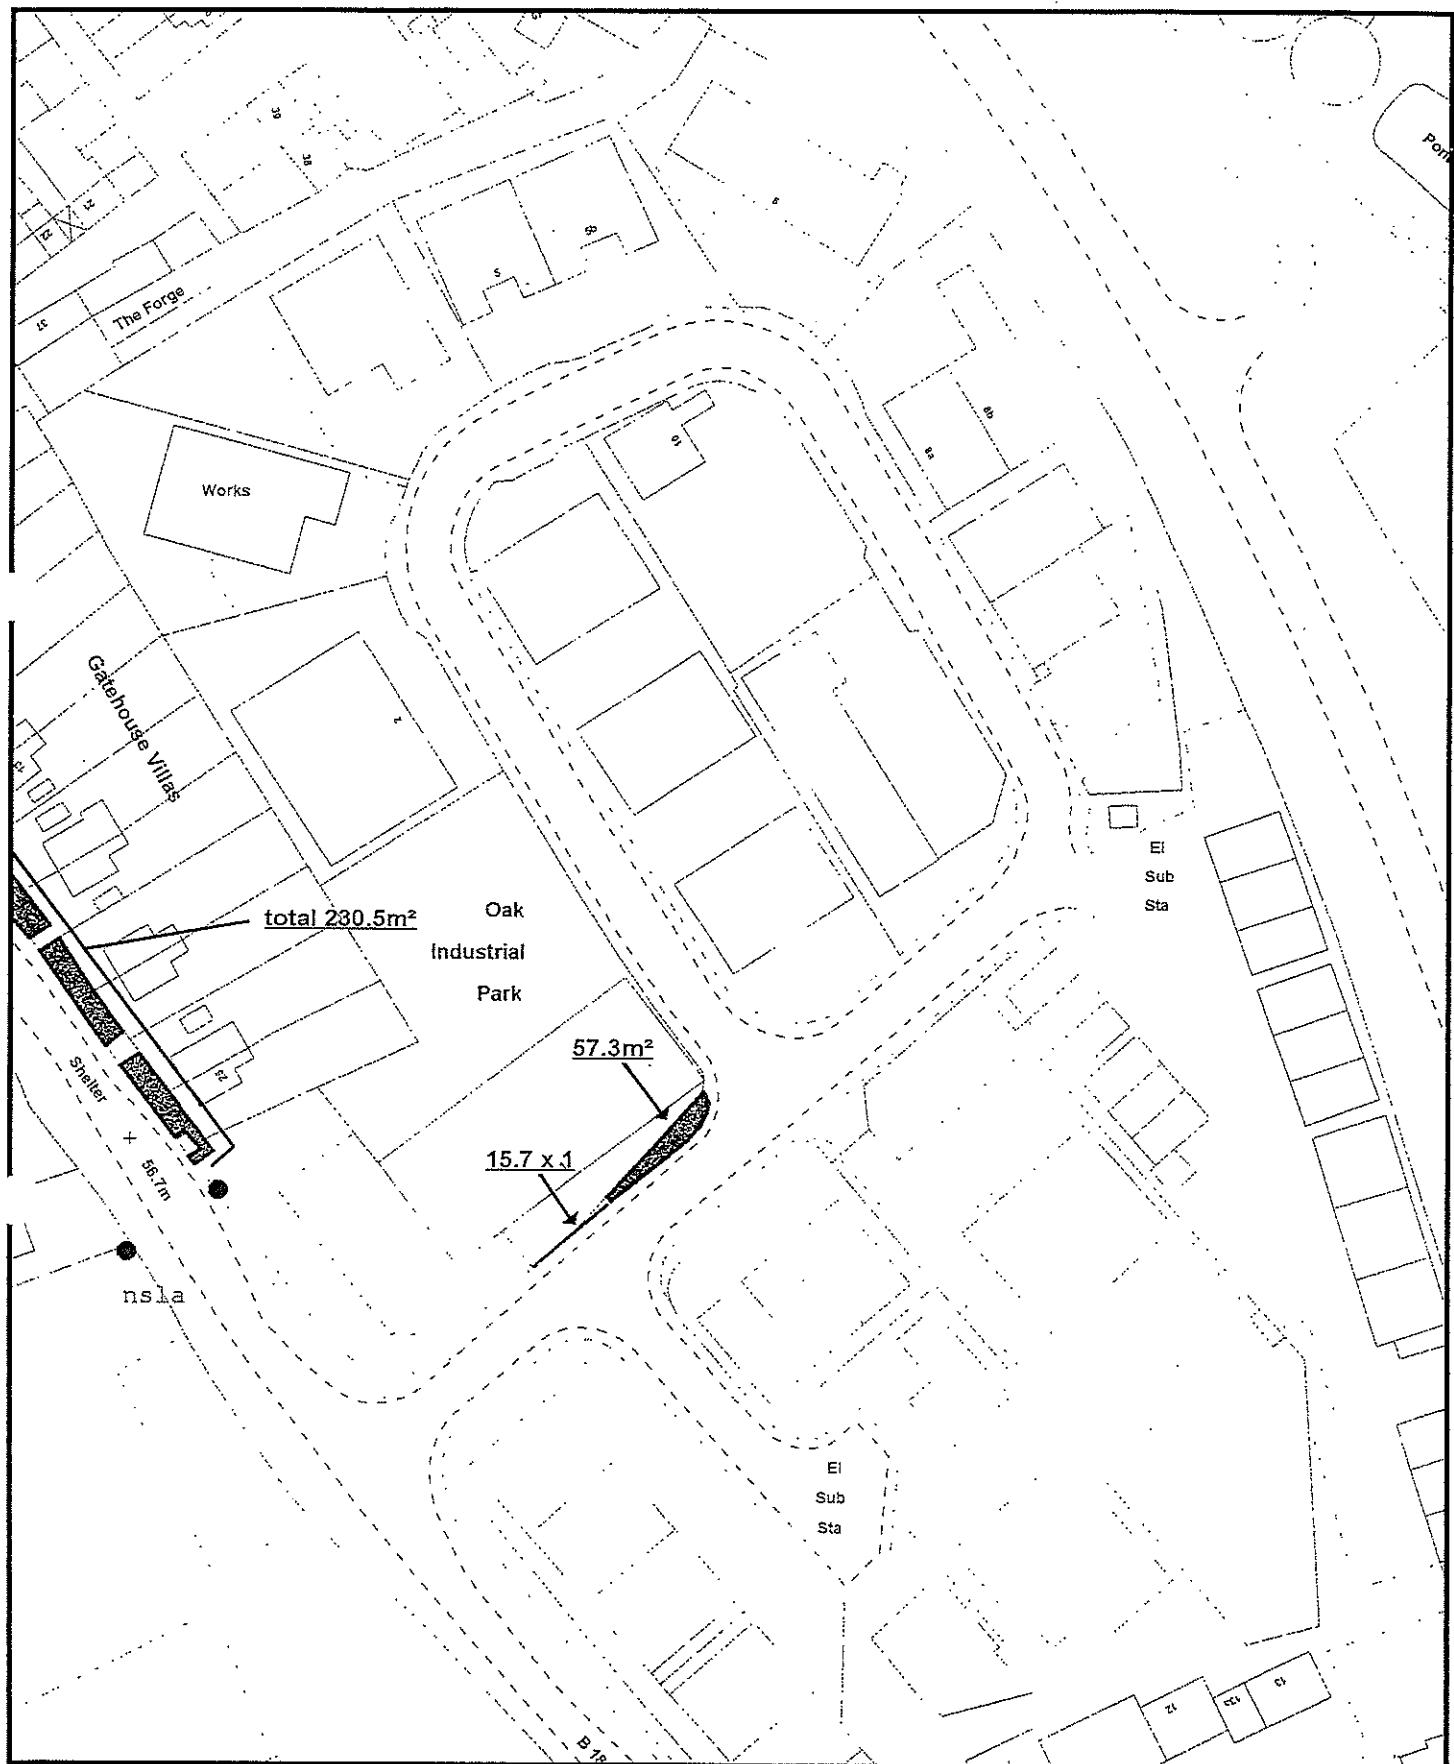

Reproduced from the Ordnance Survey mapping with the permission of the Controller of Her Majesty's Stationery Office © Crown Copyright. Unauthorised reproduction infringes Crown copyright, and may lead to prosecution or civil proceedings.  
Essex County Council Licence No LA 076619

Scale: 1:1250  
Plot Date: 25/2/1999  
By: rr  
Dept:


277.75

599.3

1203.4  
137.4

721.2

907.45

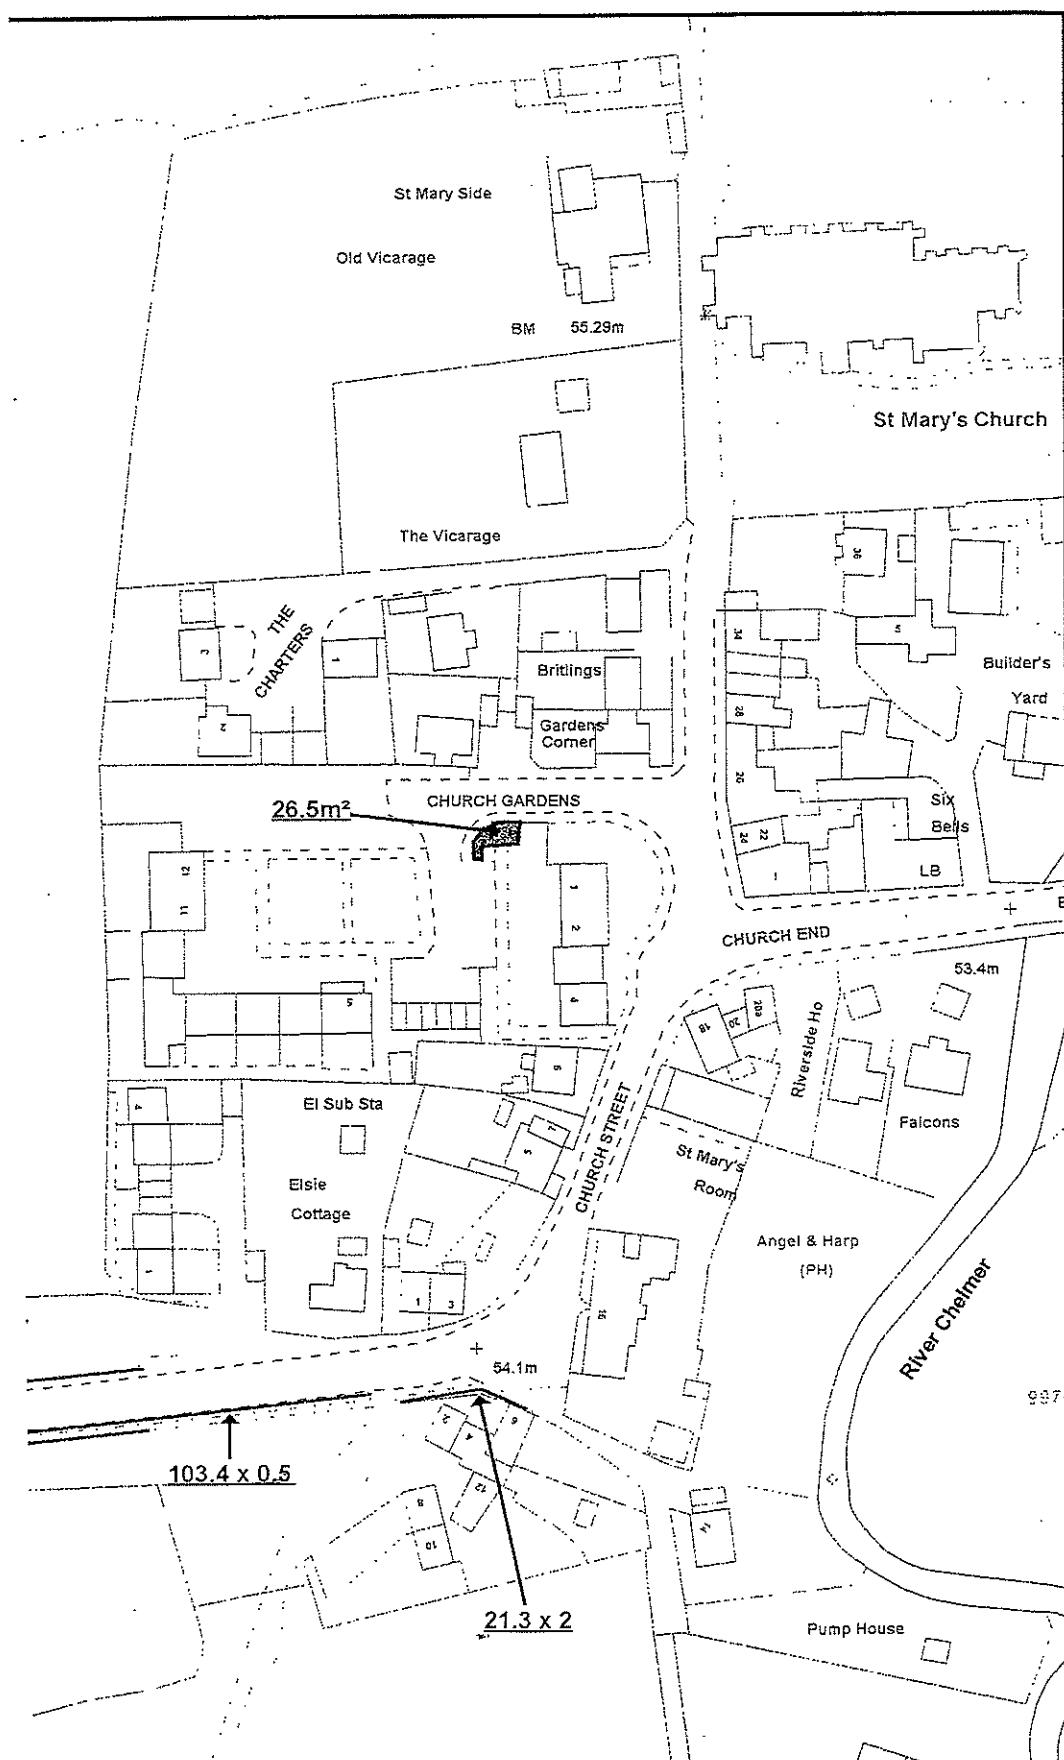

1 the permission of the Controller of  
ht. Unauthorised reproduction infringes  
II proceedings.

Scale: 1:1250  
Plot Date: 25/3/1999  
By: Nick  
Dept: