


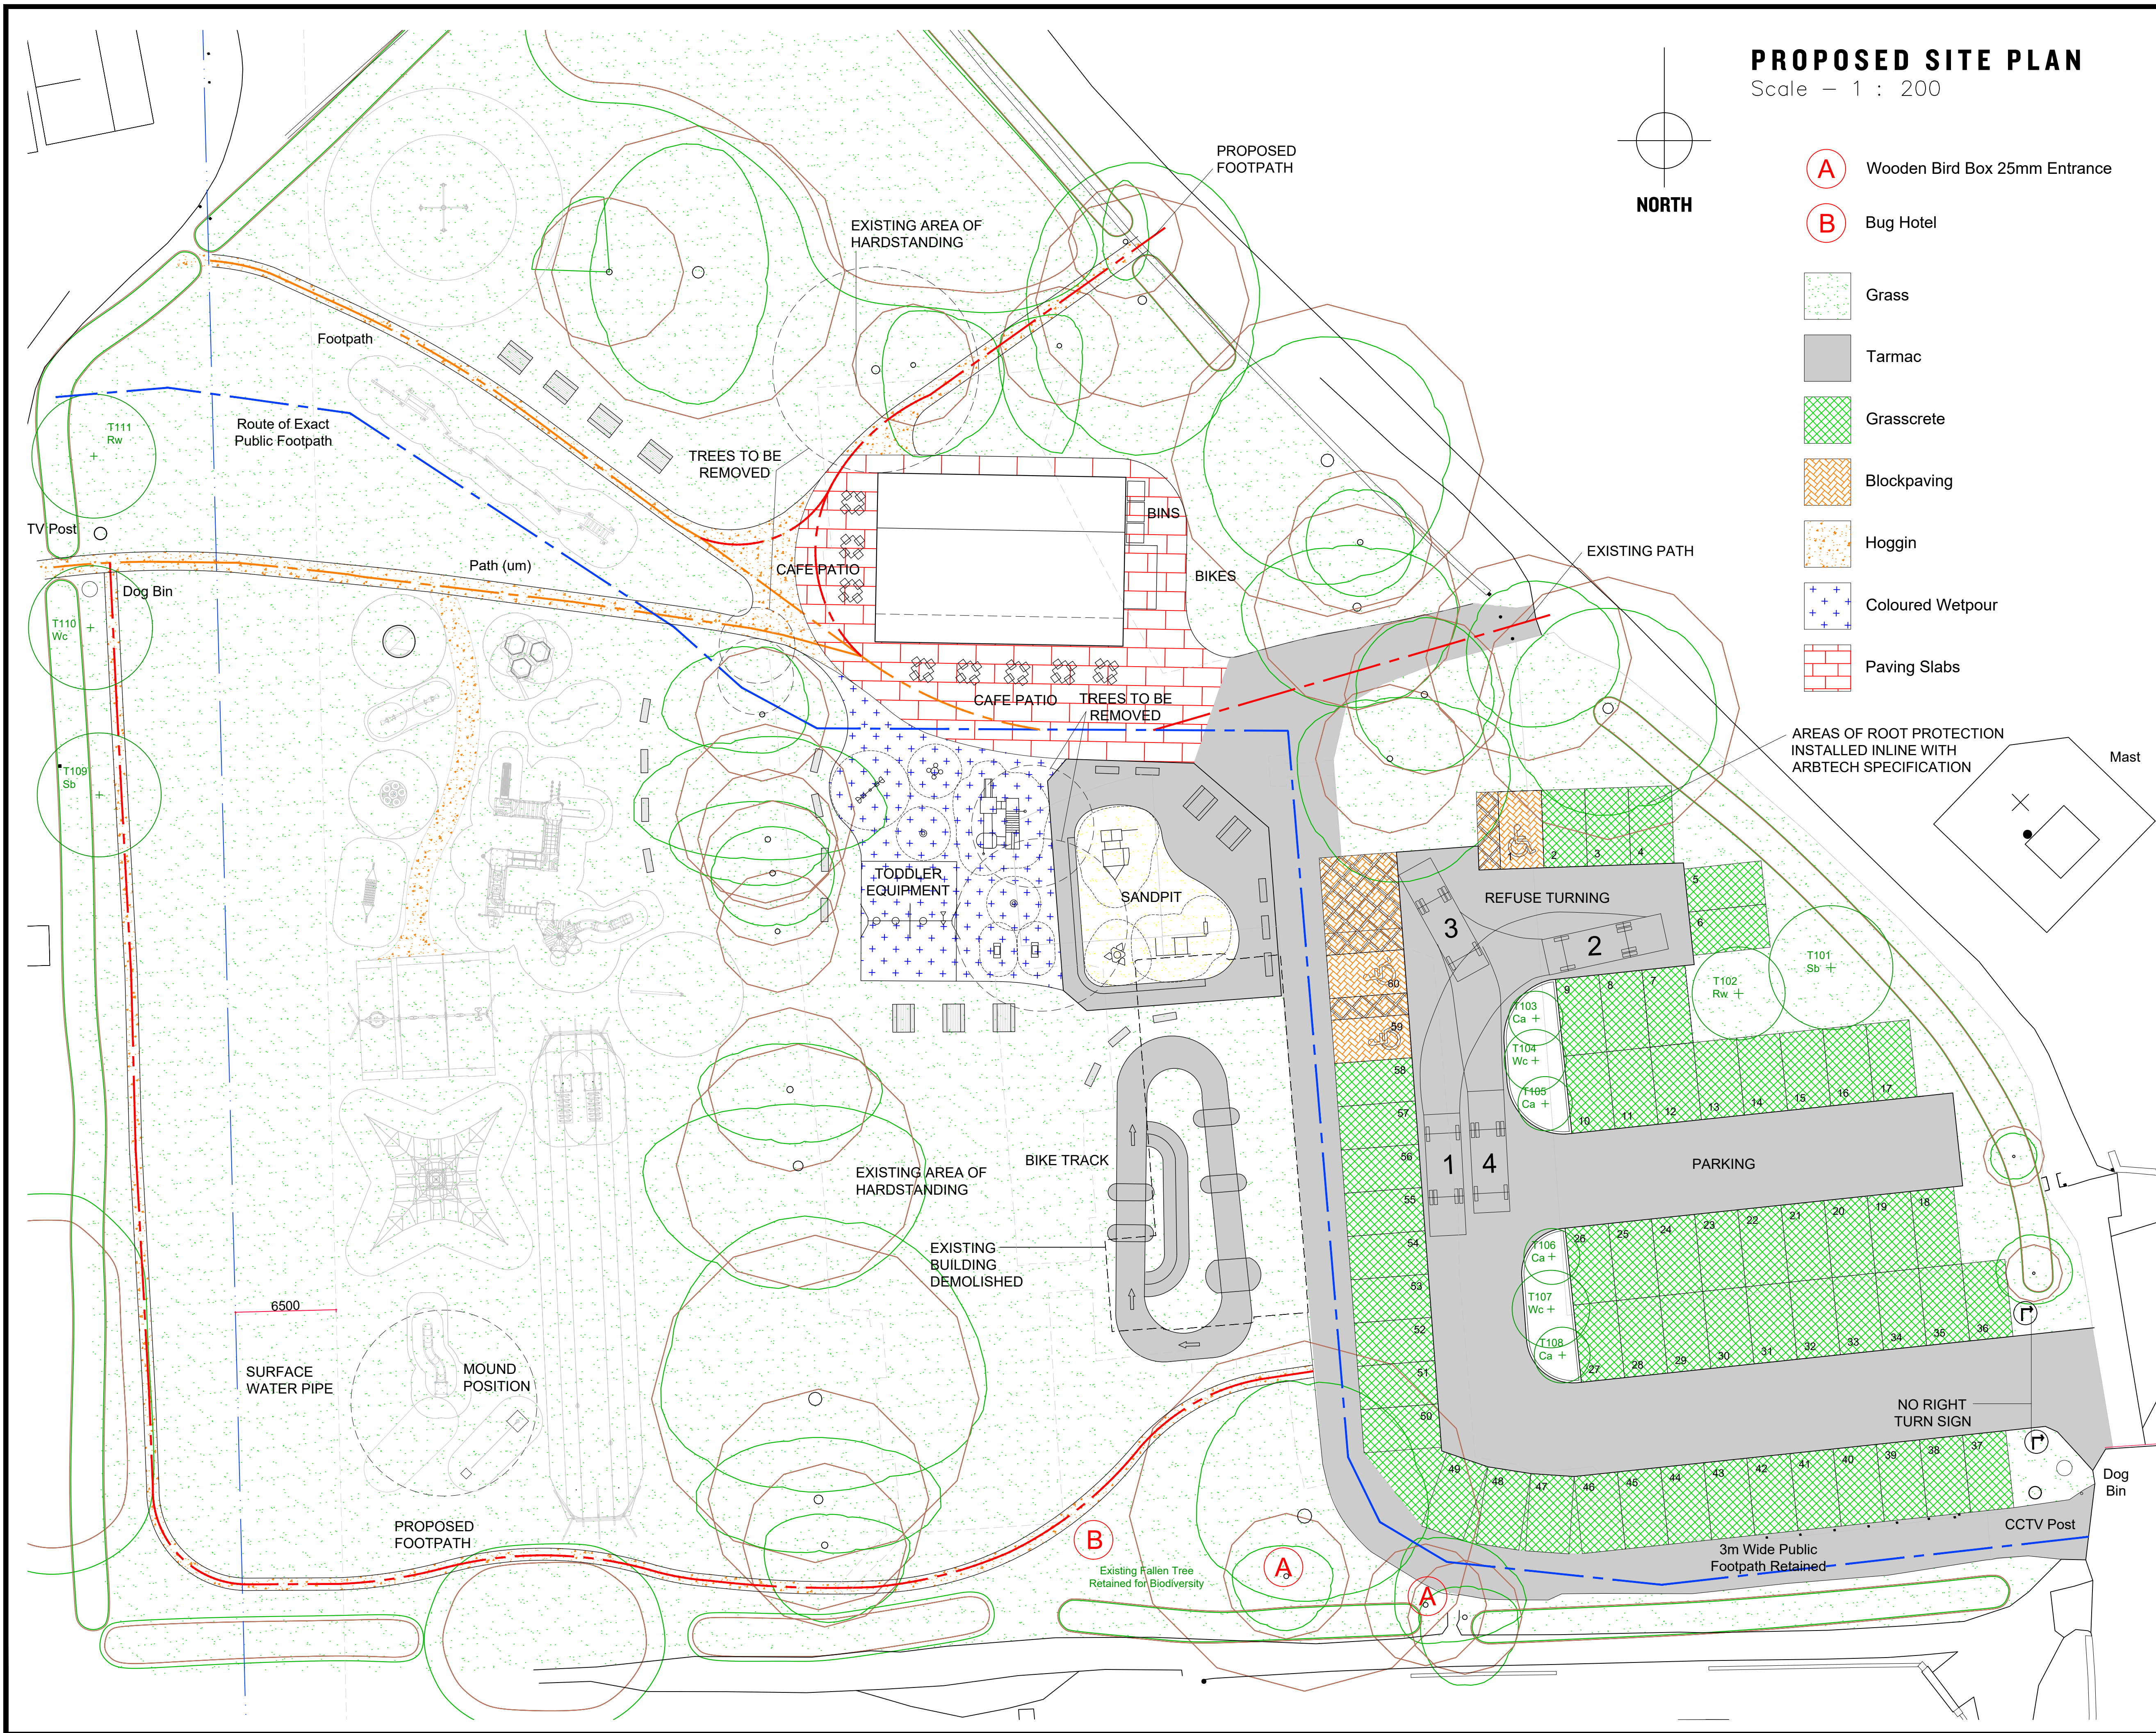

PROPOSED SITE PLAN
Scale — 1 : 200

- (A) Wooden Bird Box 25mm Entrance
- (B) Bug Hotel

- Grass
- Tarmac
- Grasscrete
- Blockpaving
- Hoggin
- Coloured Wetpour
- Paving Slabs

AREAS OF ROOT PROTECTION
INSTALLED INLINE WITH
ARBTECH SPECIFICATION

GENERAL NOTES		
Figured dimensions only to be taken from this drawing Do not scale. If in doubt ask.		
© Copyright exists on design and information contained in this drawing		
No.	Revision/Issue	Date

Client Name
Eckington Parish Council

Project Name
RECREATIONAL GROUNDS

Project Address
**STEAD STREET
ECKINGTON
SHEFFIELD**

Drawing Title
Hard & Soft Landscaping Plan

Drawn By CR	Checked By TJ
-----------------------	-------------------------

Office Ref
24.011/ParishCouncil/SteadStreet

Project Number 24.011	Drawing Number PL12
Date 28.04.2024	
Scale 1:200@A1	

**JENKINS
VEITCH
NOLAN**

Appleby House
Unit 19 Ravenshorn Way
Renishaw, Sheffield S21 3WY
T: 01246 432 338
F: 01246 436 794
E: info@jvnarchitecture.com