


EXISTING PART SOUTH ELEVATION OF INTERNAL OFFICES 1:50

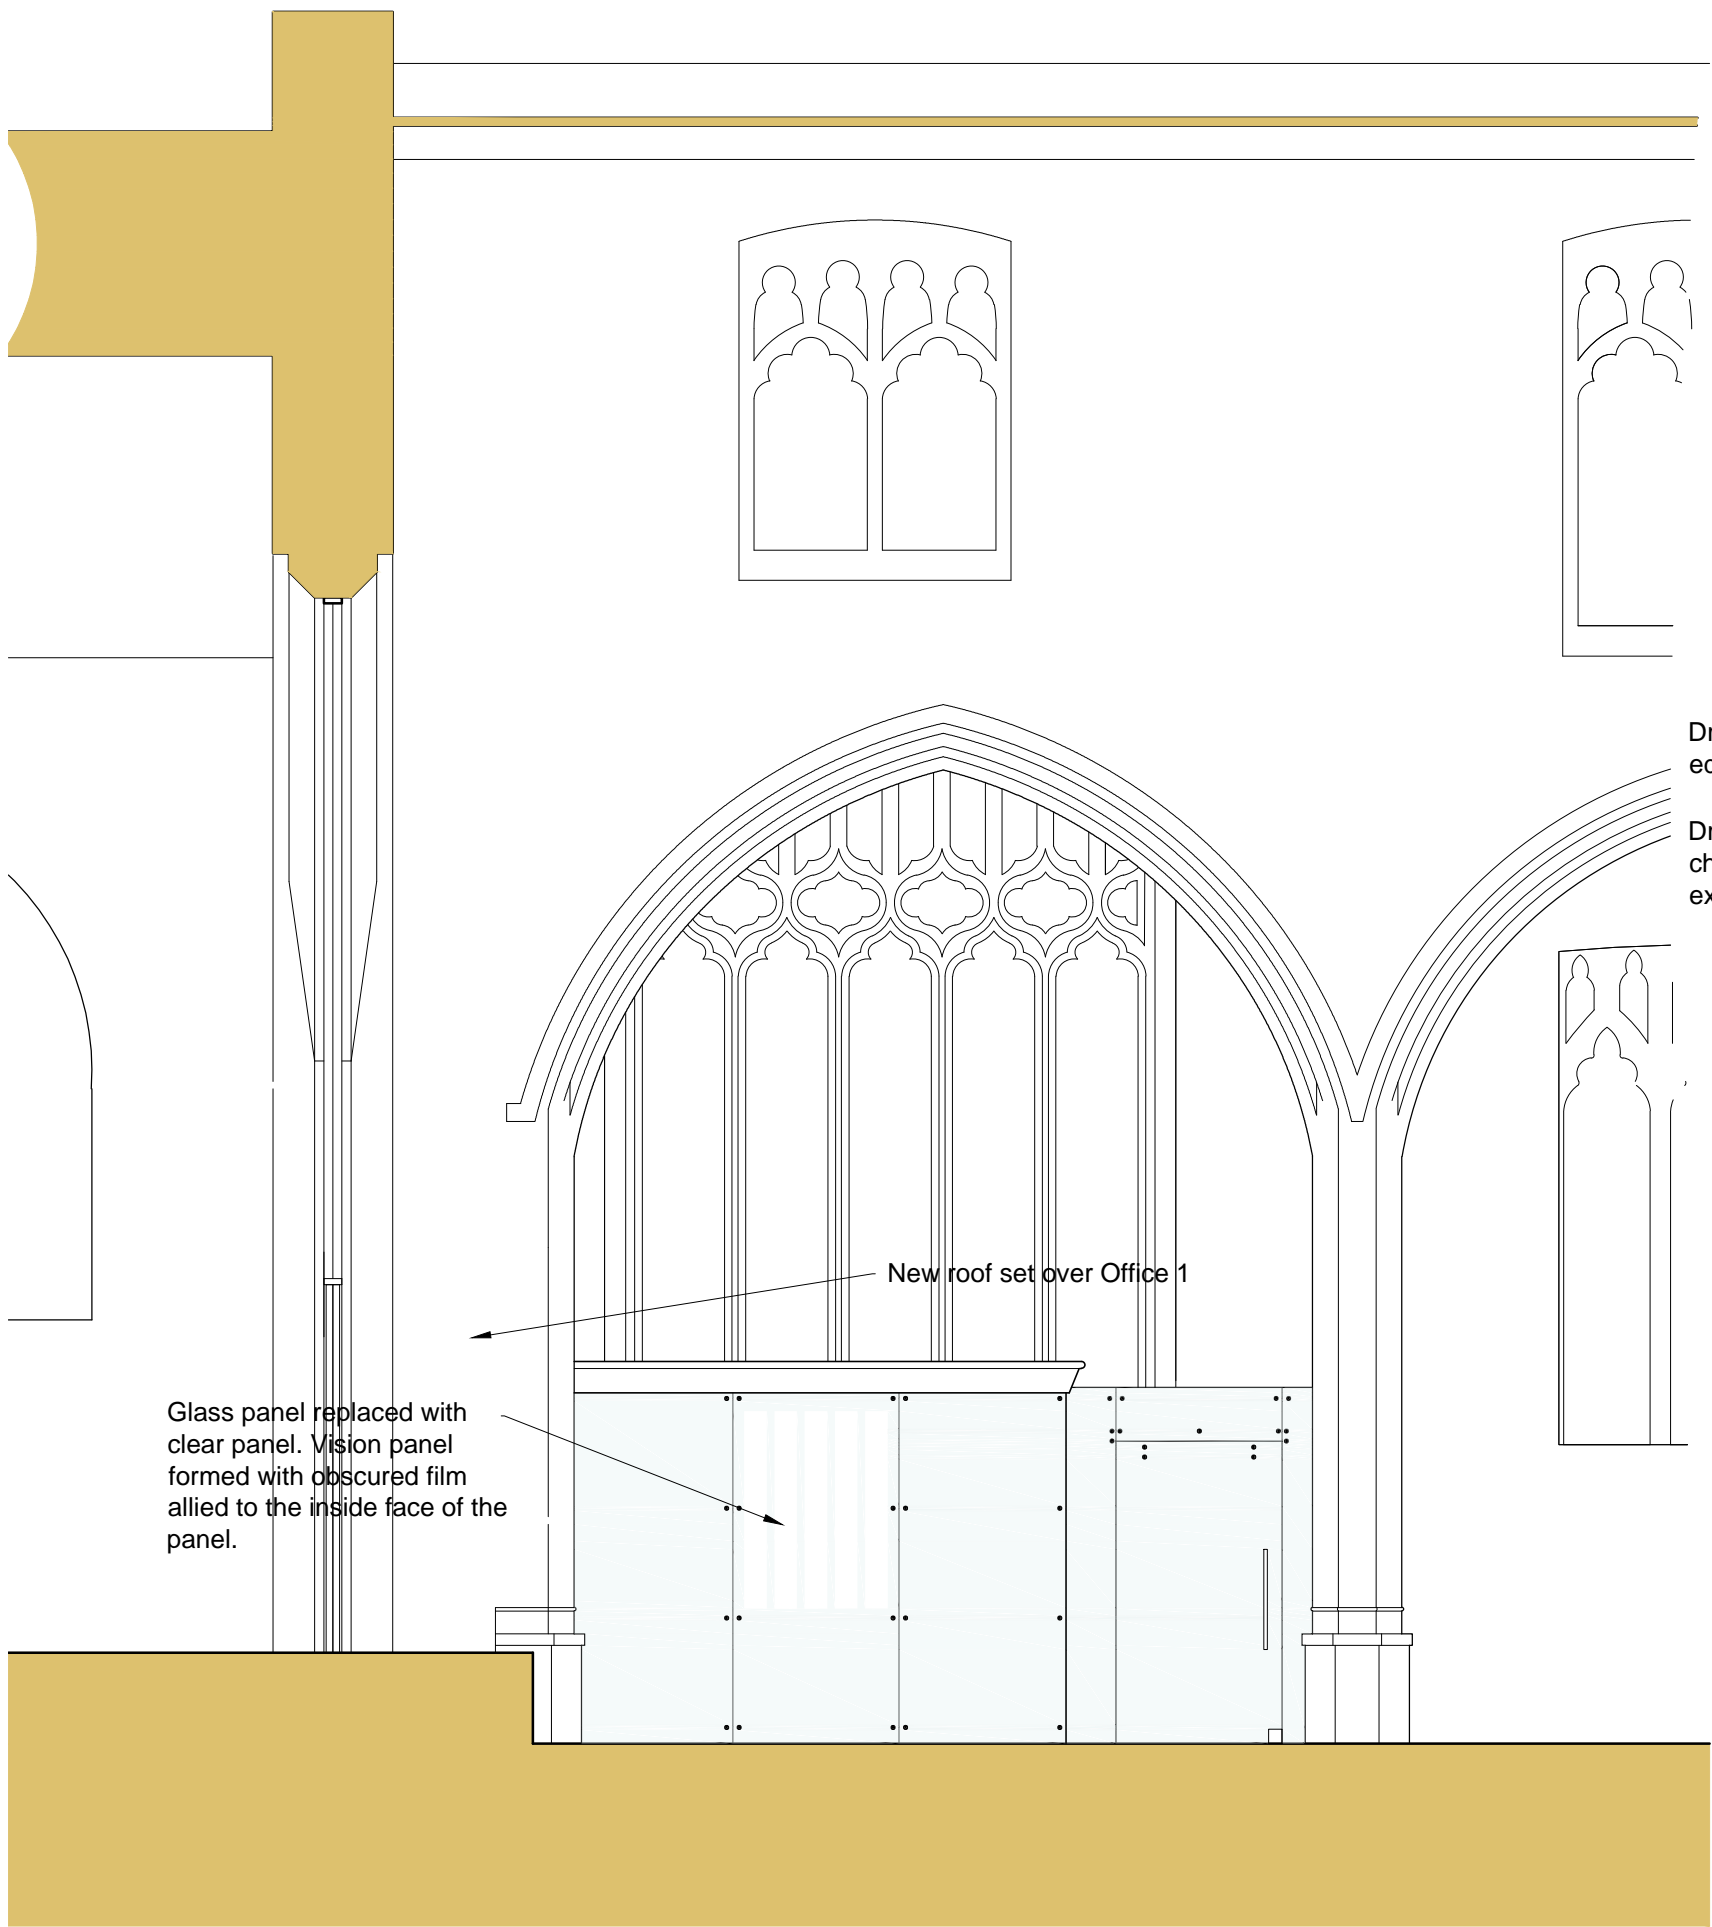

PROPOSED PART SOUTH ELEVATION OF INTERNAL OFFICES 1:50

Project name St Mary's Heritage Centre Repairs & Alterations		
Date May 2024	Drawn by TS	Scale 1:50 & 20 @A1
Job no 1555	Drawing no P06	Rev
For TWBPT		

Drawing title
Internal Offices
Existing and Proposed

Discrepancies, ambiguities and/or omissions between this drawing and information given elsewhere must be reported to the architect before proceeding.
This drawing is copyright.
Dimensions must be checked on site.
Do not scale off dimensions from this drawing.

