


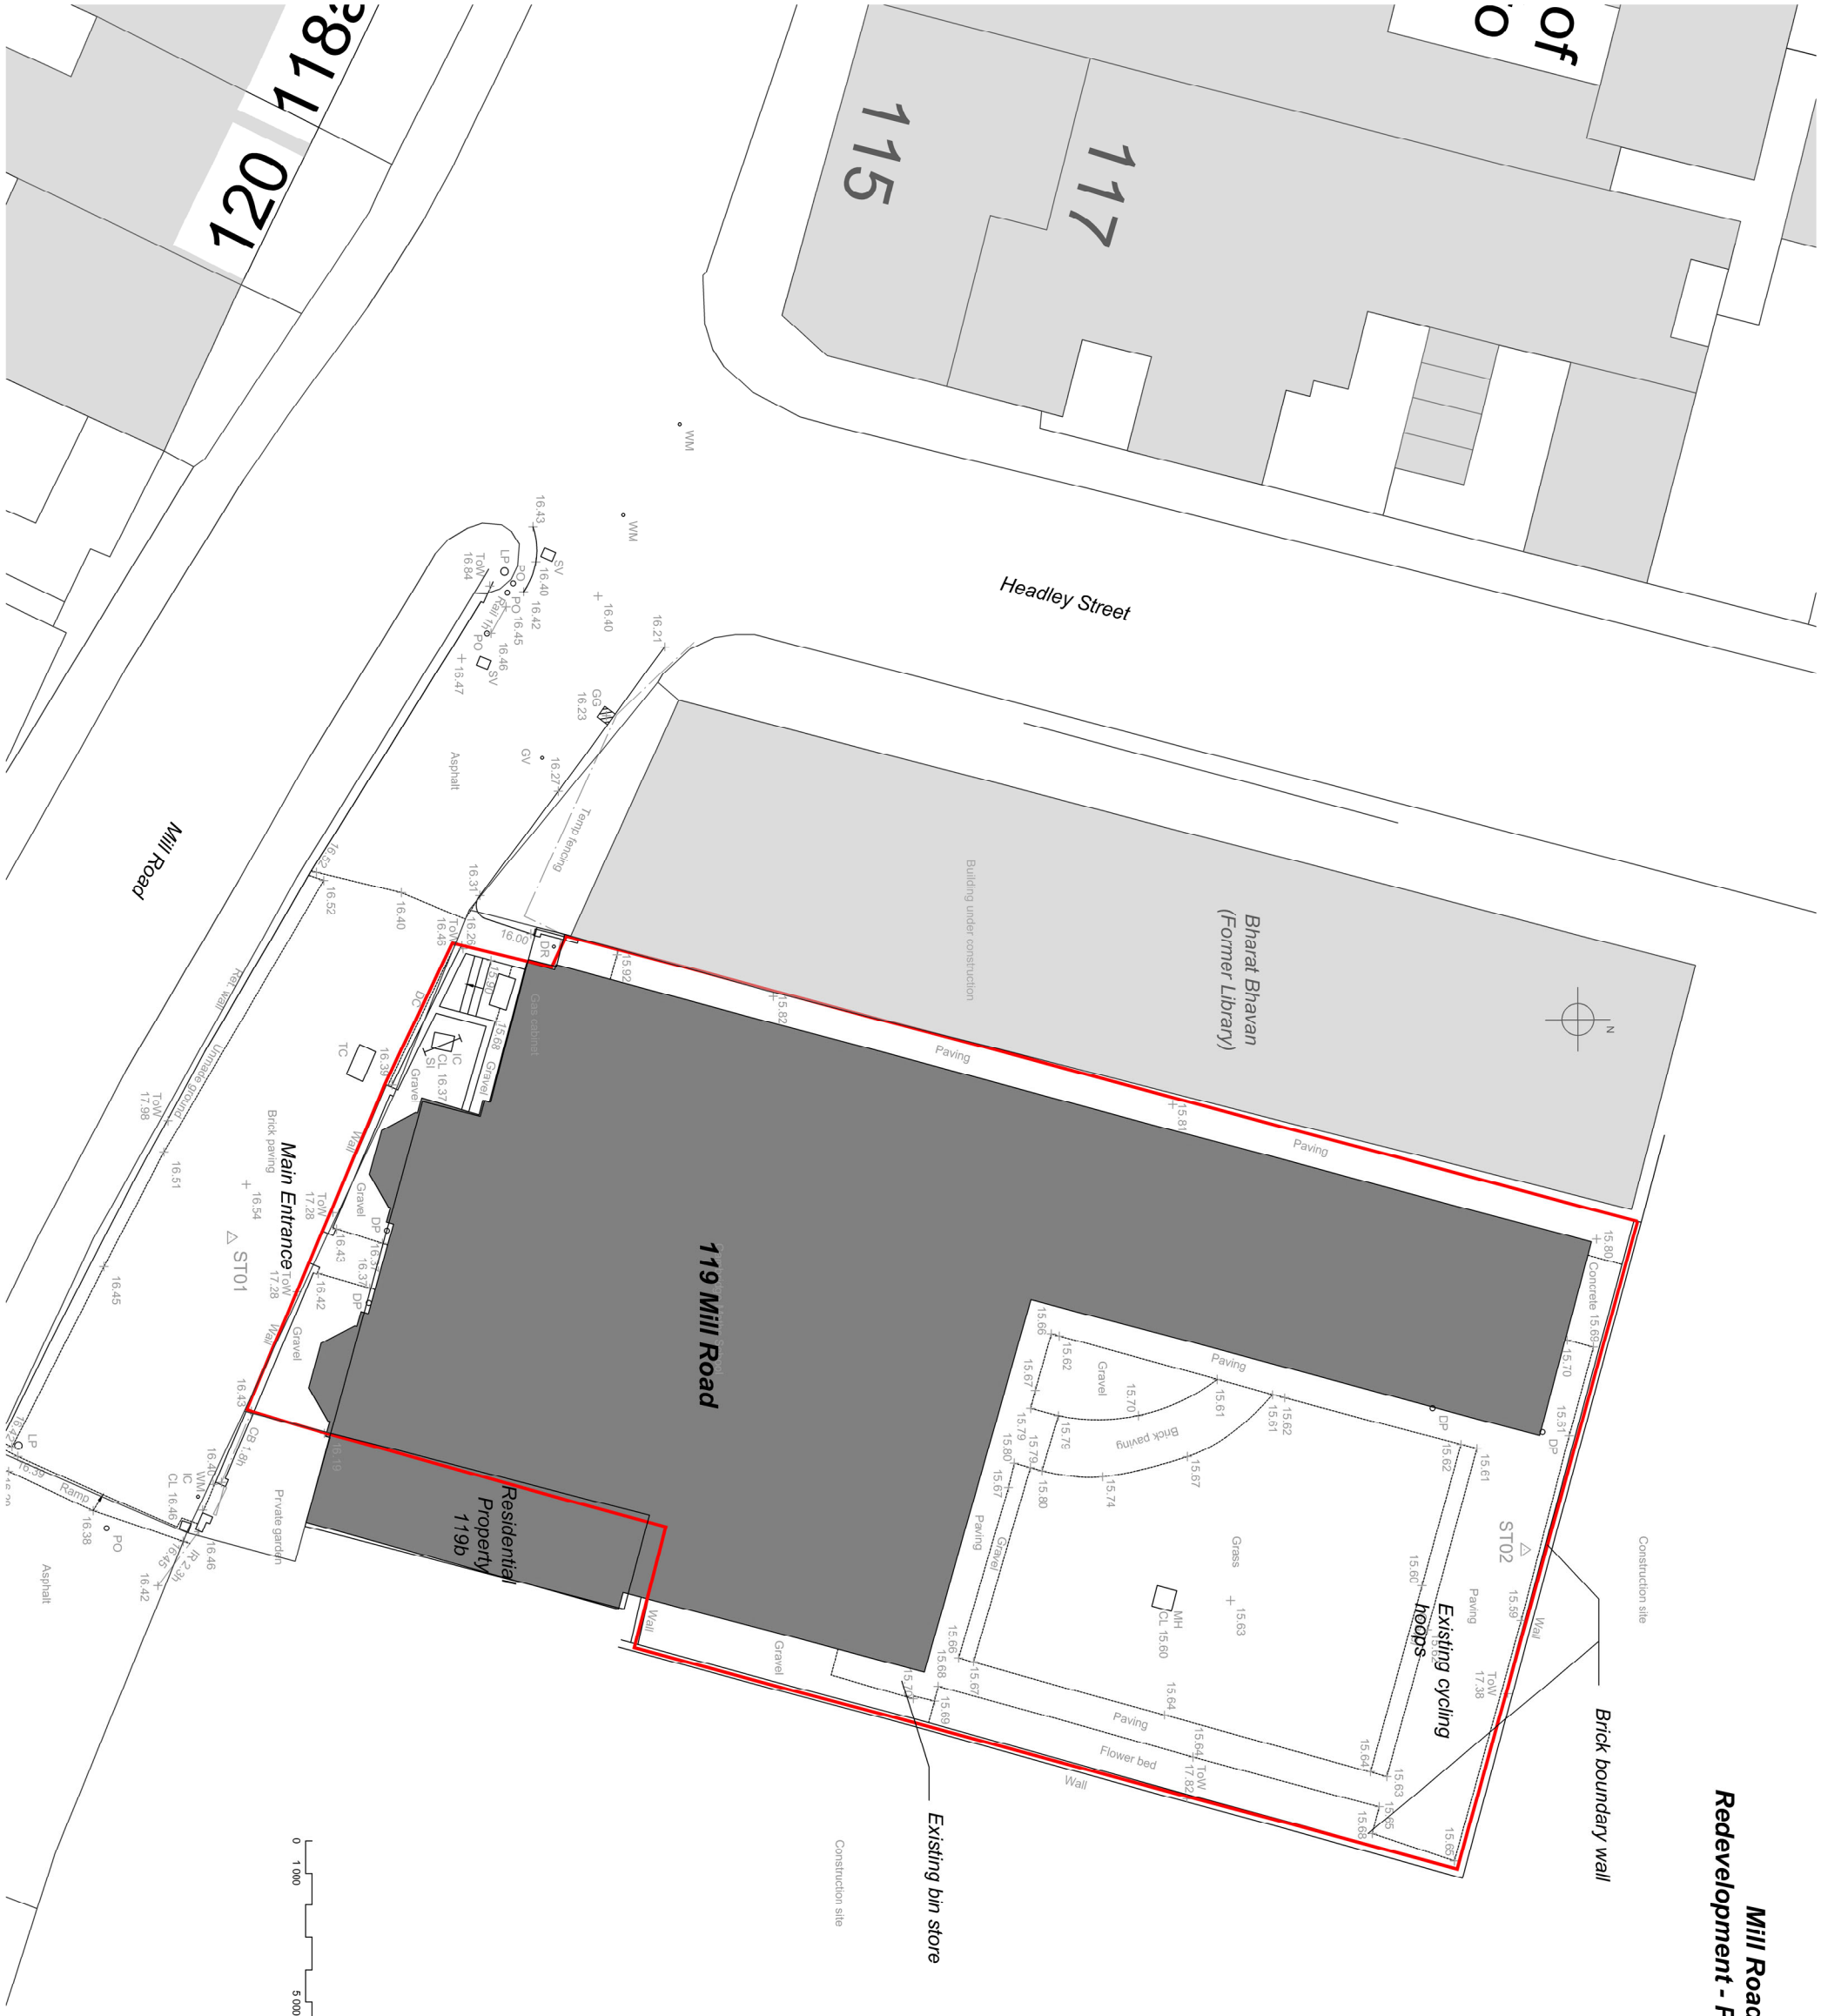

**Mill Road Depot
Redevelopment - Phase 2**



Red Line Boundary

**Mill Road Depot
Redevelopment - Phase 2**

Project Information		Date		Project	
Mace Group					
155 Moorgate					
EC2M 6XB		www.macegroup.com			
Telephone +44(0)2085223000					
Project Information					
Cambridge Main Temporary School		Client		Cambridge City Council	
119 Mill Road		Project Manager		Mr. John Smith	
Drawing Title		Project Engineer		Mr. John Smith	
Existing site plan					
Drawing No.		Date		Revision	
12		November 2021			
Project No.		Scale		1:100 @ A1	
27890 A		Rev.		-	

THIS DRAWING IS THE PROPERTY OF MACE GROUP. IT IS TO BE USED FOR THE PROJECT AND SITE SPECIFICALLY IDENTIFIED. IT IS NOT TO BE REPRODUCED OR TRANSMITTED IN ANY FORM OR BY ANY MEANS, ELECTRONIC OR MECHANICAL, INCLUDING PHOTOCOPYING, RECORDING, OR BY ANY INFORMATION STORAGE AND RETRIEVAL SYSTEM, WITHOUT THE WRITTEN PERMISSION OF MACE GROUP.