



**NOTE :**  
Drawings to be used for planning application only.  
Do not scale from these drawings.

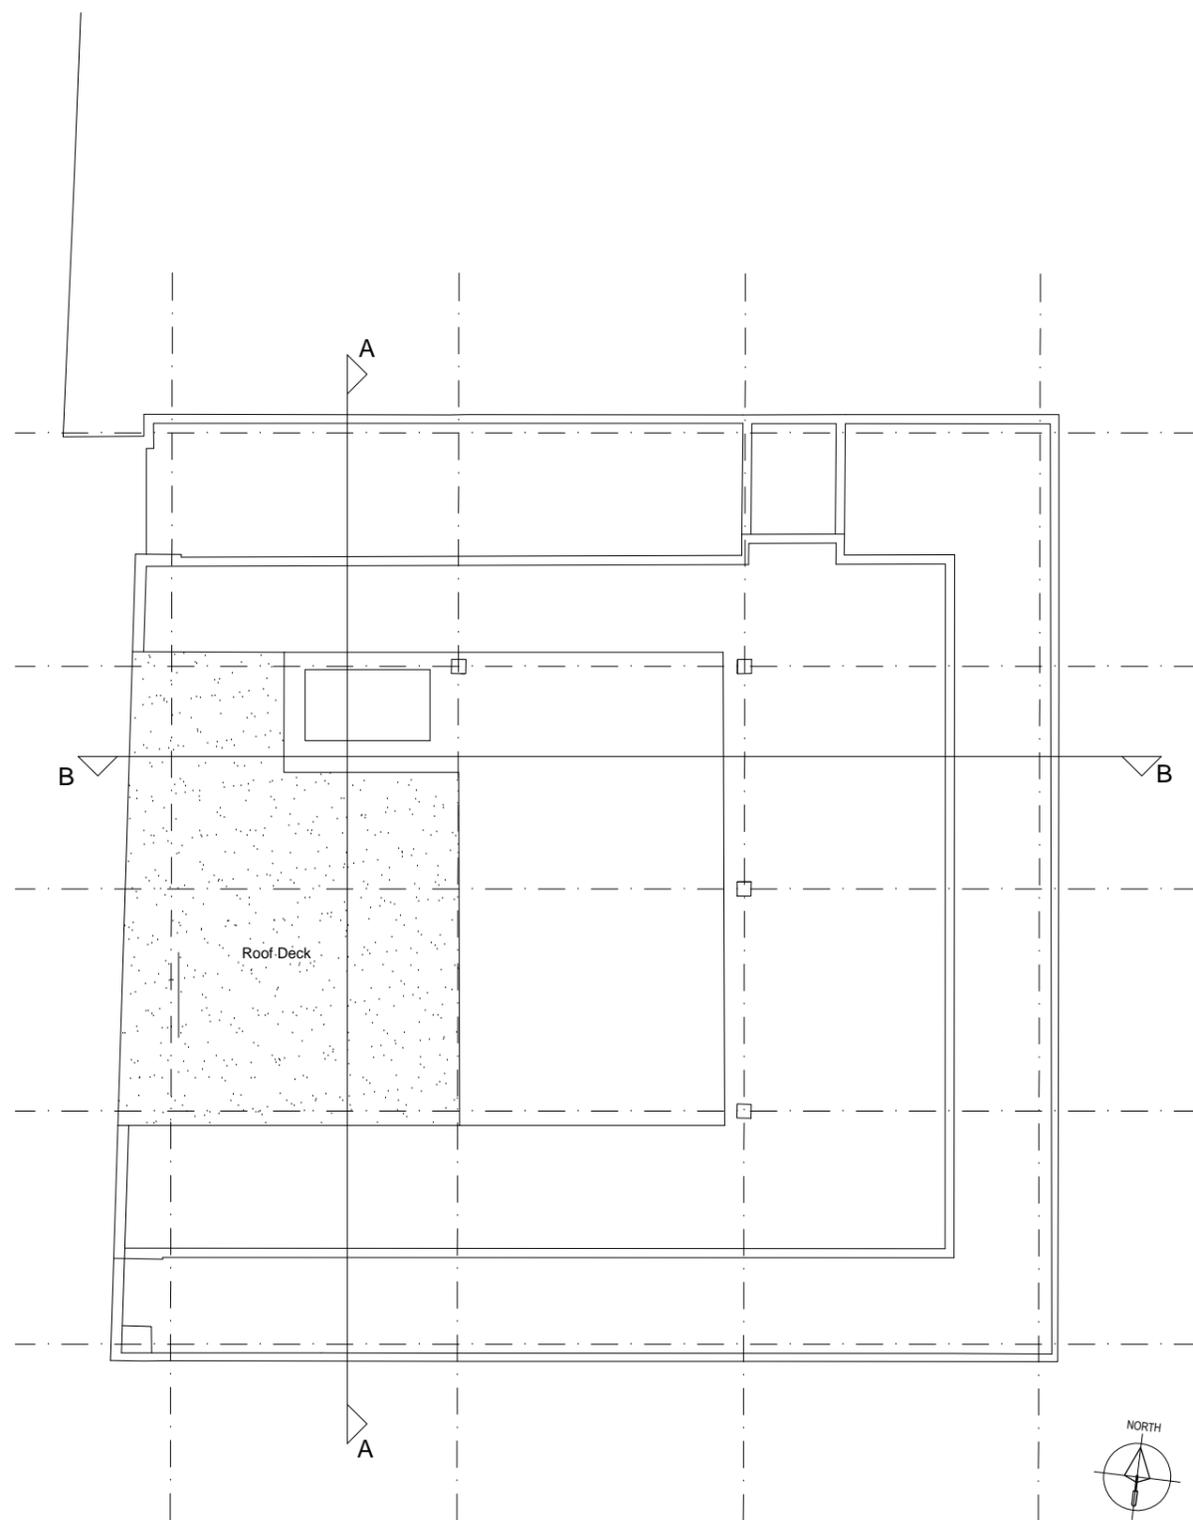

Existing Roof Plan

1:100 @ A1  
1:200 @ A3

 

REV A: Wall hatch amended for planning application.  
JP | 05/10/15

**PLANNING ONLY**



DRAWING NUMBER 00-06 REVISION A

PROJECT NUMBER 303/002

CLIENT LONDON ENTERPRISE ACADEMY

PROJECT  
EXTENSION + ALTERATIONS TO  
ANEURIN BEVAN HOUSE  
81-91 COMMERCIAL ROAD  
LONDON  
E1 1RD

DRAWING  
EXISTING ROOF PLAN

SCALE 1:200 @ A3 DATE AUG 15

DRAWN HH/IG CHECKED RA



ARCHITECTS  
INTERIOR DESIGNERS  
BUILDING SURVEYORS  
EXPERT WITNESS

WHARFEDALE HOUSE  
50a THE GROVE ILKLEY LS29 9EE  
TEL : + 44 (0) 1943 816 489  
FAX : + 44 (0) 1943 817 488