


General Notes:
Do not scale this drawing. Work to figured dimensions only. This drawing is copyright of THS Concepts and should only be reproduced with their express permission. Check all dimensions on site. Any discrepancies should be reported to THS Concepts prior to commencement.

Key:
CH = Window cill height
WH = Window opening height
FFL = Finished floor level
SFL = Structural floor level
(xxxx) = Distance from floor to U/S of ceiling/opening
x 0.000 = Spot height

Topographical Key:
BH = Beam Height
BT = 8T Manhole
CATV = CATV Manhole
GV = Gas Valve
LP = Lamp Post
RWP = Rain Water Pipe
SVP = Soil Vent Pipe
MHU = Man Hole Unknown

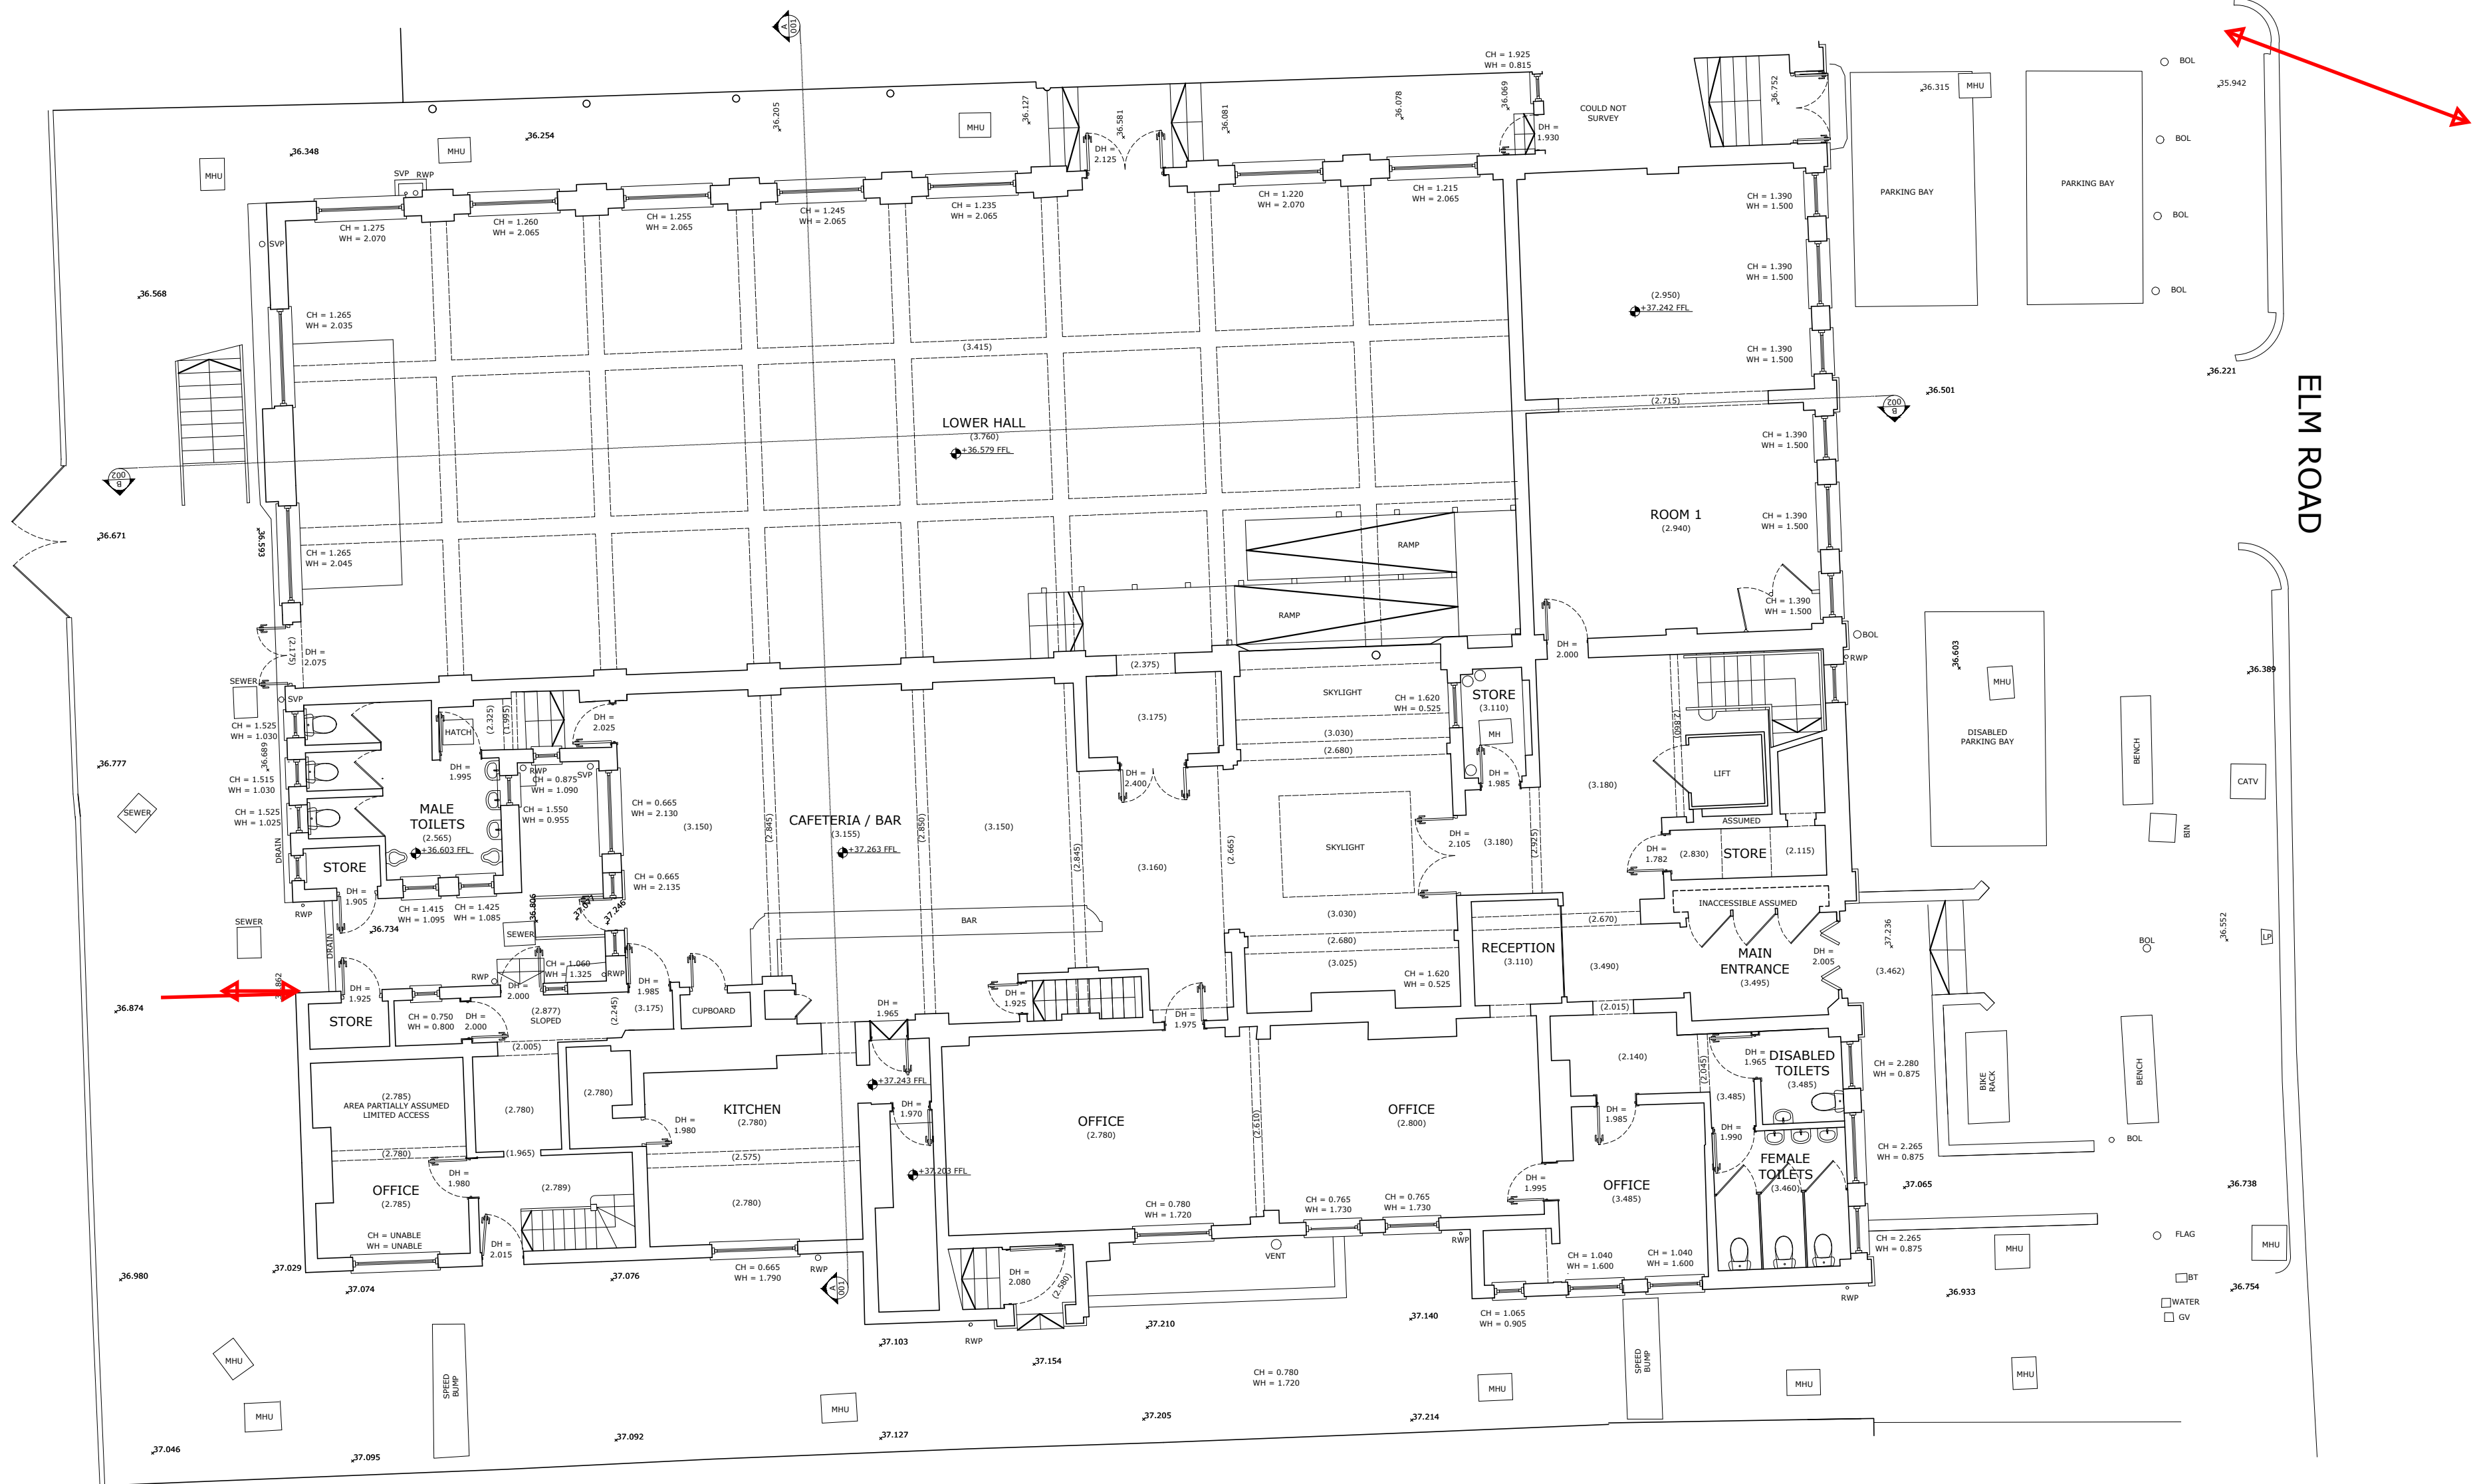

TOPOGRAPHICAL / GROUND FLOOR PLAN
SCALE 1:100
0 1 2 3 4 5m

Revisions			
No.	Date	By	Comment
-	13.03.18	JB	First Issue



Drawing Title
Topographical & Ground Floor Plans

Property
Leigh Community Centre,
Leigh-on-Sea,
Essex, SS9 1SP

Client
Johnson Gillies

Job Reference	Drawing No	Revision
1908	001	-

Status
Information Only

Drawn by JB/TA	Surveyed by JB/TA
--------------------------	-----------------------------

Scale As Shown	Original Size A2
--------------------------	----------------------------

THS CONCEPTS
LAND - ARCHITECTURAL SURVEYING

A: THS Concepts LTD / 92 Bellhouse Lane
Leigh-on-Sea / Essex / SS9 4PQ

T: 0208 935 5160 E: info@ths-concepts.co.uk
W: www.ths-concepts.co.uk