


EXISTING NORTH ELEVATION  
CHANGING ROOMS  
SCALE 1:100

EXISTING NORTH ELEVATION  
CHANGING ROOMS & STORE  
SCALE 1:100

EXISTING EAST ELEVATION  
CHANGING ROOMS  
SCALE 1:100

EXISTING EAST ELEVATION  
STORE  
SCALE 1:100

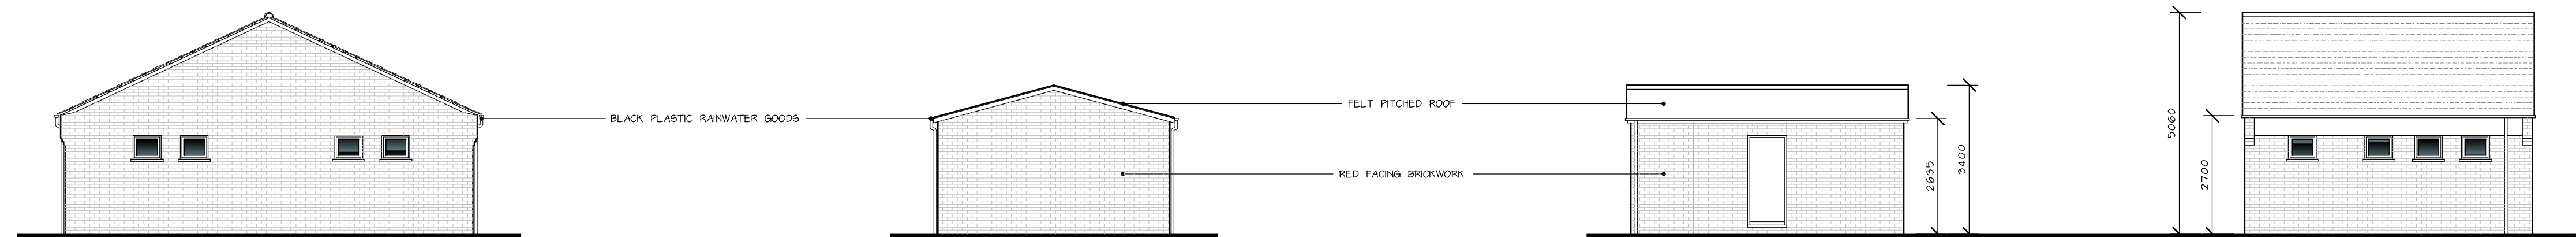


EXISTING SOUTH ELEVATION  
CHANGING ROOMS  
SCALE 1:100

EXISTING SOUTH ELEVATION  
STORE  
SCALE 1:100

EXISTING WEST ELEVATION  
STORE  
SCALE 1:100

EXISTING WEST ELEVATION  
CHANGING ROOMS  
SCALE 1:100

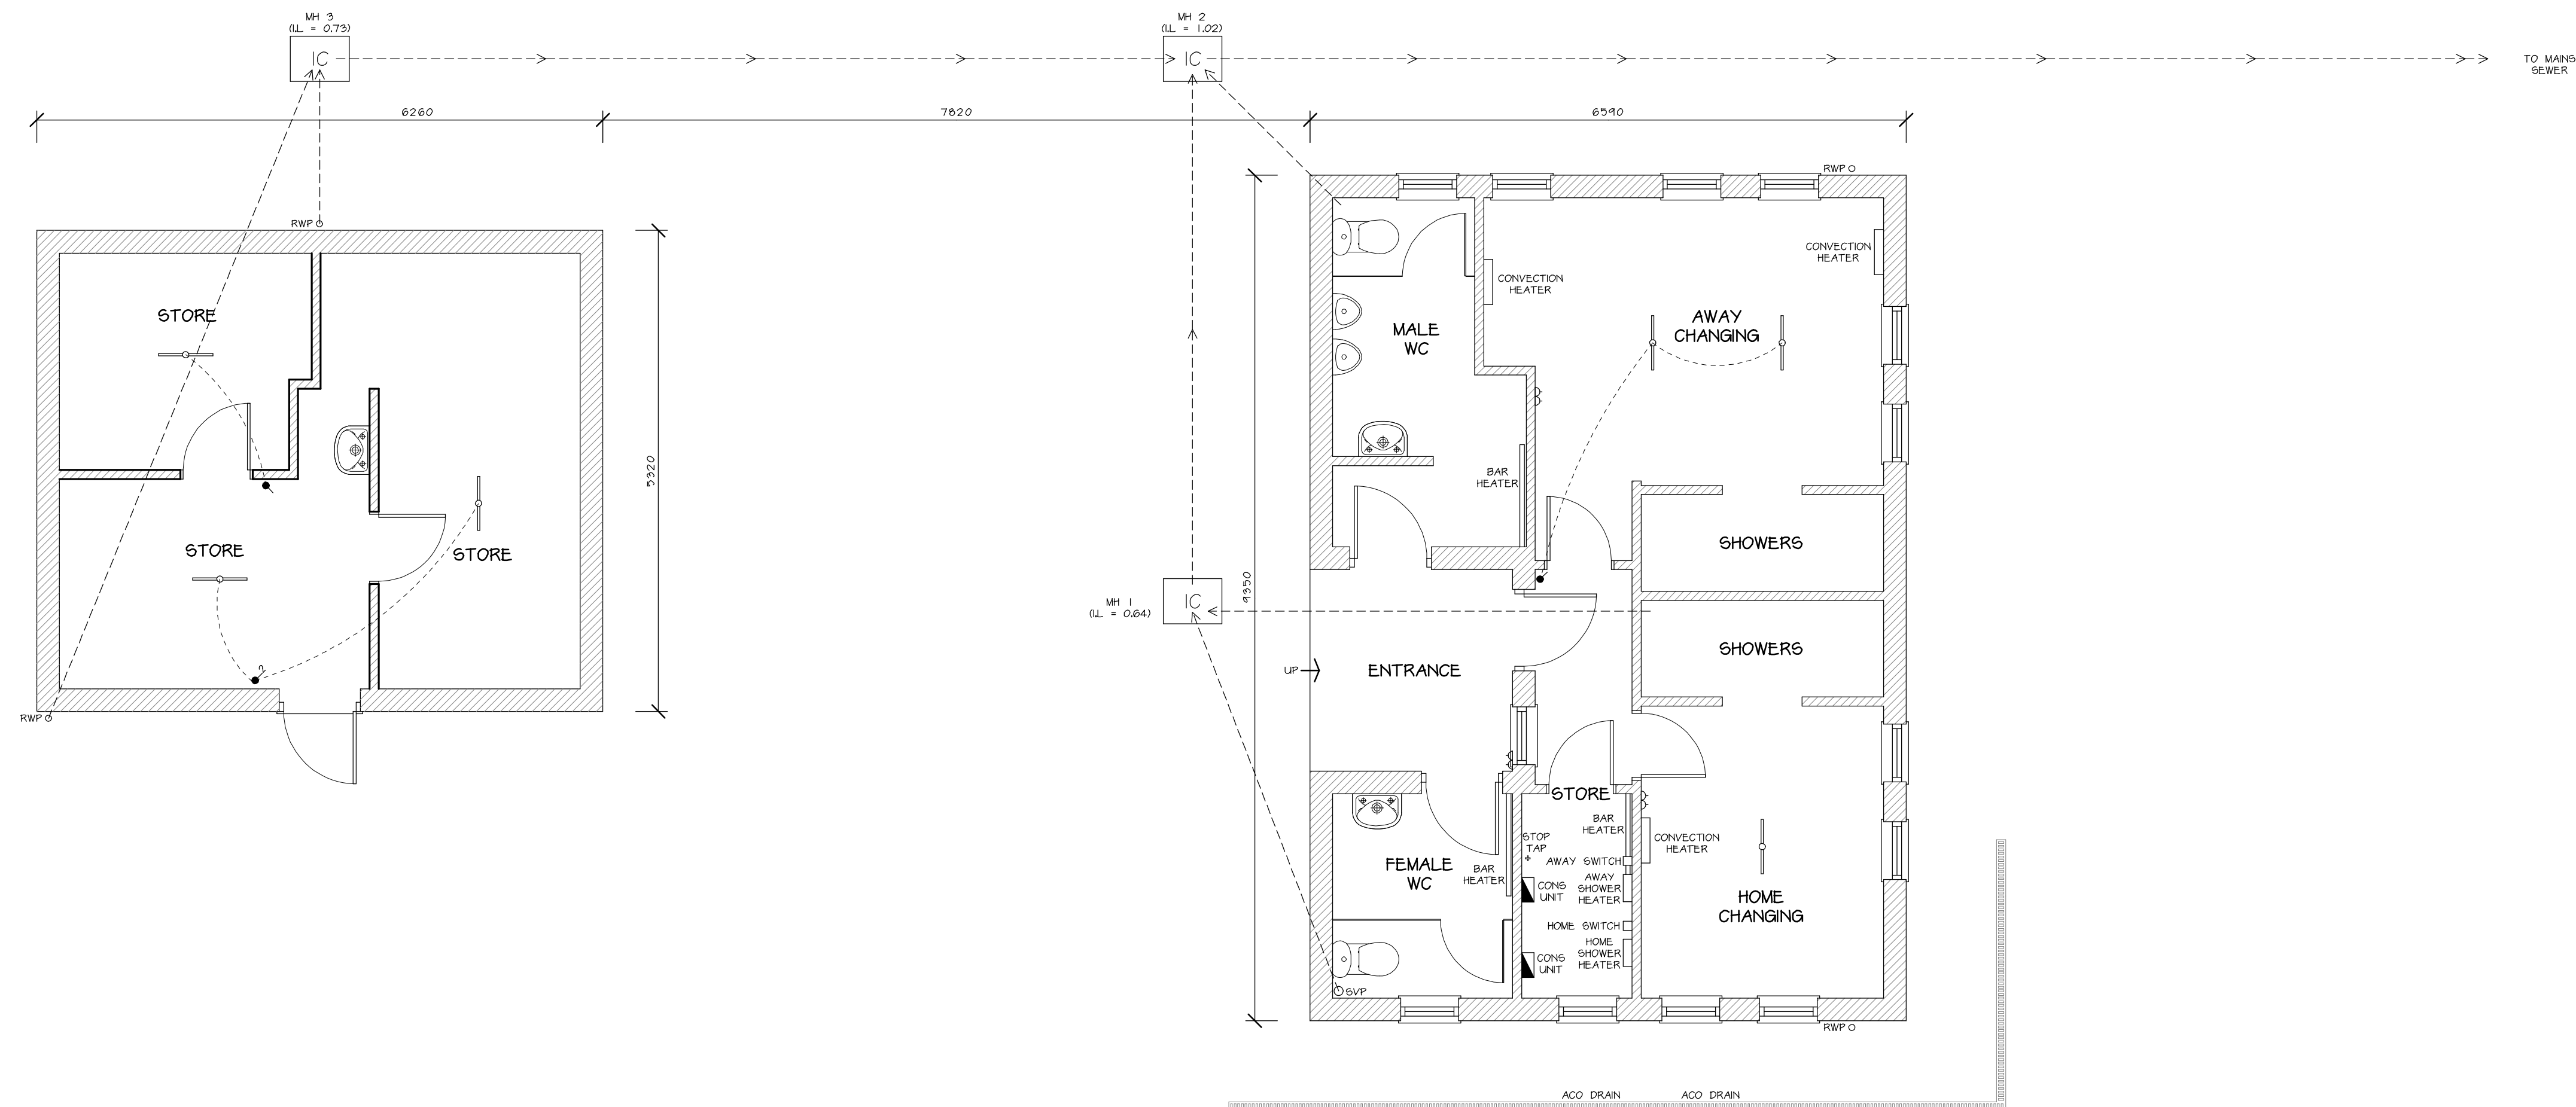

EXISTING FLOOR PLAN STORE  
SCALE 1:50

EXISTING FLOOR PLAN CHANGING ROOMS  
SCALE 1:50

PAPER SIZE: A1

## NOTES

All dimensions must be checked on site and only scaled from this drawing for planning purposes only

REV B  
THIS DRAWING IS TO BE READ IN CONJUNCTION  
WITH THE FULL SPECIFICATION

REV D  
THIS DRAWING IS TO BE READ IN CONJUNCTION WITH  
THE STRUCTURAL CALCULATIONS PROVIDED BY BAYLIS  
CONSULTING REFERENCE '0000 - JUNE 2023' & THE  
ASSOCIATED MARK-UP DRAWINGS & WITH THE CCTV  
DRAIN INSPECTION REPORT PROVIDED BY AQUAJET  
REFERENCE '01/06/23 - E0' & WITH THE FULL SPECIFICATION.  
NOTE - STRUCTURAL DETAILS PROVIDED BY BAYLIS CONSULTING  
SUPERSEDE THOSE OF MAKING PLANS ARCHITECTURE

0 1 2 3 4 5  
METRES (@ 1:100)

0 1 2  
METRES (@ 1:50)

|      |           |                              |
|------|-----------|------------------------------|
| D    | JUN 2023  | AMENDED FOR BUILDING CONTROL |
| C    | APR 2023  | AMENDED FOR TENDER           |
| B    | FEB 2023  | AMENDED FOR BUILDING CONTROL |
| A    | JAN 2023  | DRAINAGE AND UTILITIES ADDED |
| Date | Revisions |                              |

© copyright

Client

WILLINGTON PARISH COUNCIL

Location

SPORTS PAVILION  
TWYFORD ROAD  
WILLINGTON  
DERBYSHIRE  
DE65 6BN

Proposal

PROPOSED EXTENSION / ALTERATIONS  
FOR FUNCTION ROOM, TOILETS,  
CHANGING ROOMS, GOAL POSTS  
& GAS BOTTLES STORAGE &  
KITCHEN TO SPORTS PAVILION

Drawing Title

EXISTING FLOOR  
PLANS & ELEVATIONS  
OF REFEREES & PLAYERS  
CHANGING ROOMS

Scale

1:50 & 1:100

Date

OCT 2020

Drawn by

MRP

Org No.

J3133-03

Revision

D



MAKING PLANS  
architecture

Ivy Lodge, Twyford Road, Willington, Derby, DE65 6DE  
T/F 01283 703160 E info@makingplans-architecture.co.uk  
W www.makingplans-architecture.co.uk