




South Elevation.

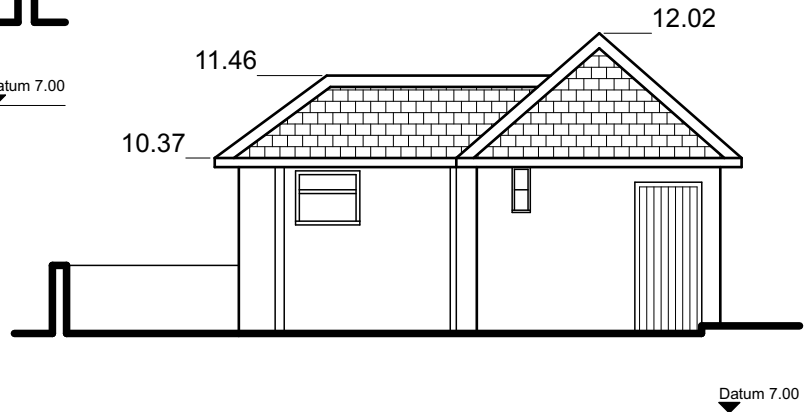

West Elevation.

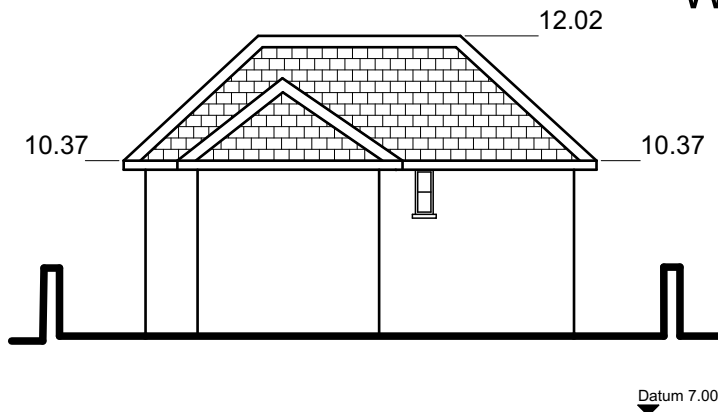

North Elevation.

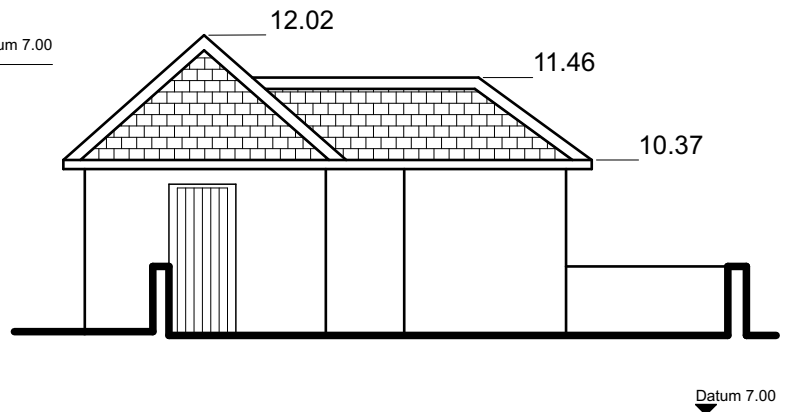

East Elevation.



Project :  
**New Public Toilets  
 and Bus Shelter  
 Adjoining Brean Village Hall  
 Church Road  
 Brean, TA8 2SF**

On Behalf of :

**Brean Parish Council**

Drawing Title :

**PLANNING APPLICATION  
 Existing Elevations**

Scale : 1:100 @ A4

Date : June 2021

Drawn by :

This Drawing is Copyright ©

Scale for Planning Purposes Only  
 Do Not Scale for Construction Use  
 Use Figured Dimensions Only  
 Any Discrepancies to be Notified Immediately



**MINSTER ARCHITECTURE**



**ARCHITECTURAL CONSULTANTS**

• 90 Herne Rise Telephone : +44 (0) 1460 241 331  
 • ILMINSTER +44 (0) 1935 840 759  
 • Somerset email : info@minsterarch.com  
 • TA19 0QU

Project Ref. :

**363/01**

Drawing No.

**BLD03**

Rev. :