


The Copyright of this drawing remains with The Fulkers Consultancy Ltd and is not to be reproduced without written approval. Dimensions are not to be scaled from this drawing. The Contractor is to check all dimensions on site and report any discrepancies to the Contract Administrator. This drawing is to be read in conjunction with all other standard documentation.

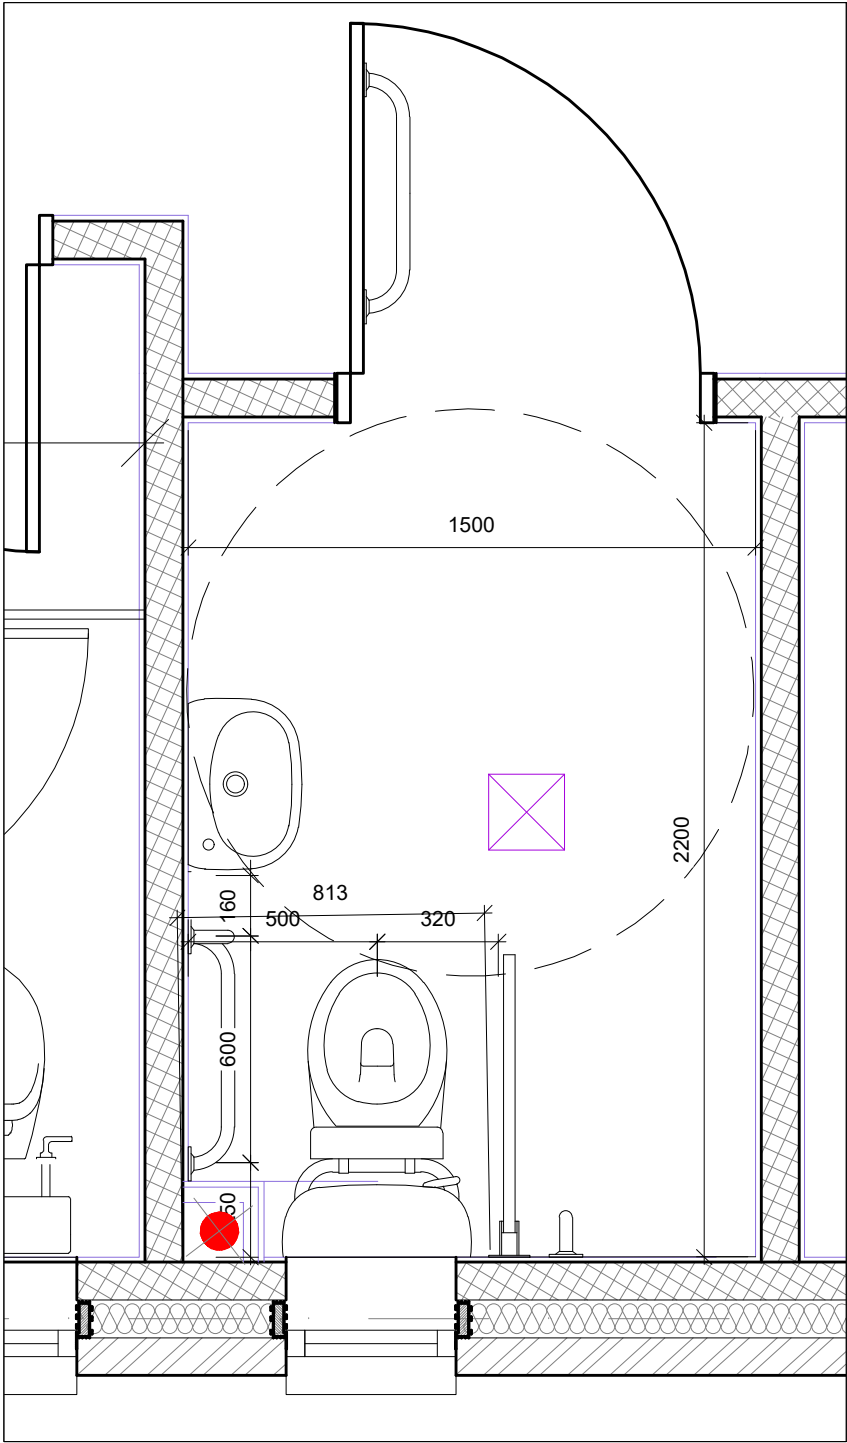

Unisex Accessible WC
Floor Plan

1:20

rev.	description	date	chkd.
------	-------------	------	-------

client :

Leybourne Parish Council

project :

Extension & Alterations at
Leybourne Village Hall

drawing title :

Unisex Accessible WC details

fulkersTM

property and construction consultants

windmill house // 129-130 windmill street // gravesend // kent // da12 1bl

info@fulkers.co.uk // www.fulkers.co.uk // 01474 369175

drawn:SP	chkd :	date: Jan 2019
status: Preliminary	scale: 1:20@A3	
proj no :	17-1607	
drg no :	11	rev no: