

DRAWING NUMBER  
00-01

REVISION

PROJECT NUMBER  
303/002

CLIENT  
LONDON ENTERPRISE ACADEMY

PROJECT  
EXTENSION + ALTERATIONS TO  
ANEURIN BEVAN HOUSE  
81-91 COMMERCIAL ROAD  
LONDON  
E1 1RD


DRAWING  
EXISTING SITE PLAN

SCALE 1:200 @ A3

DATE AUG 15

DRAWN HH/IG

CHECKED RA

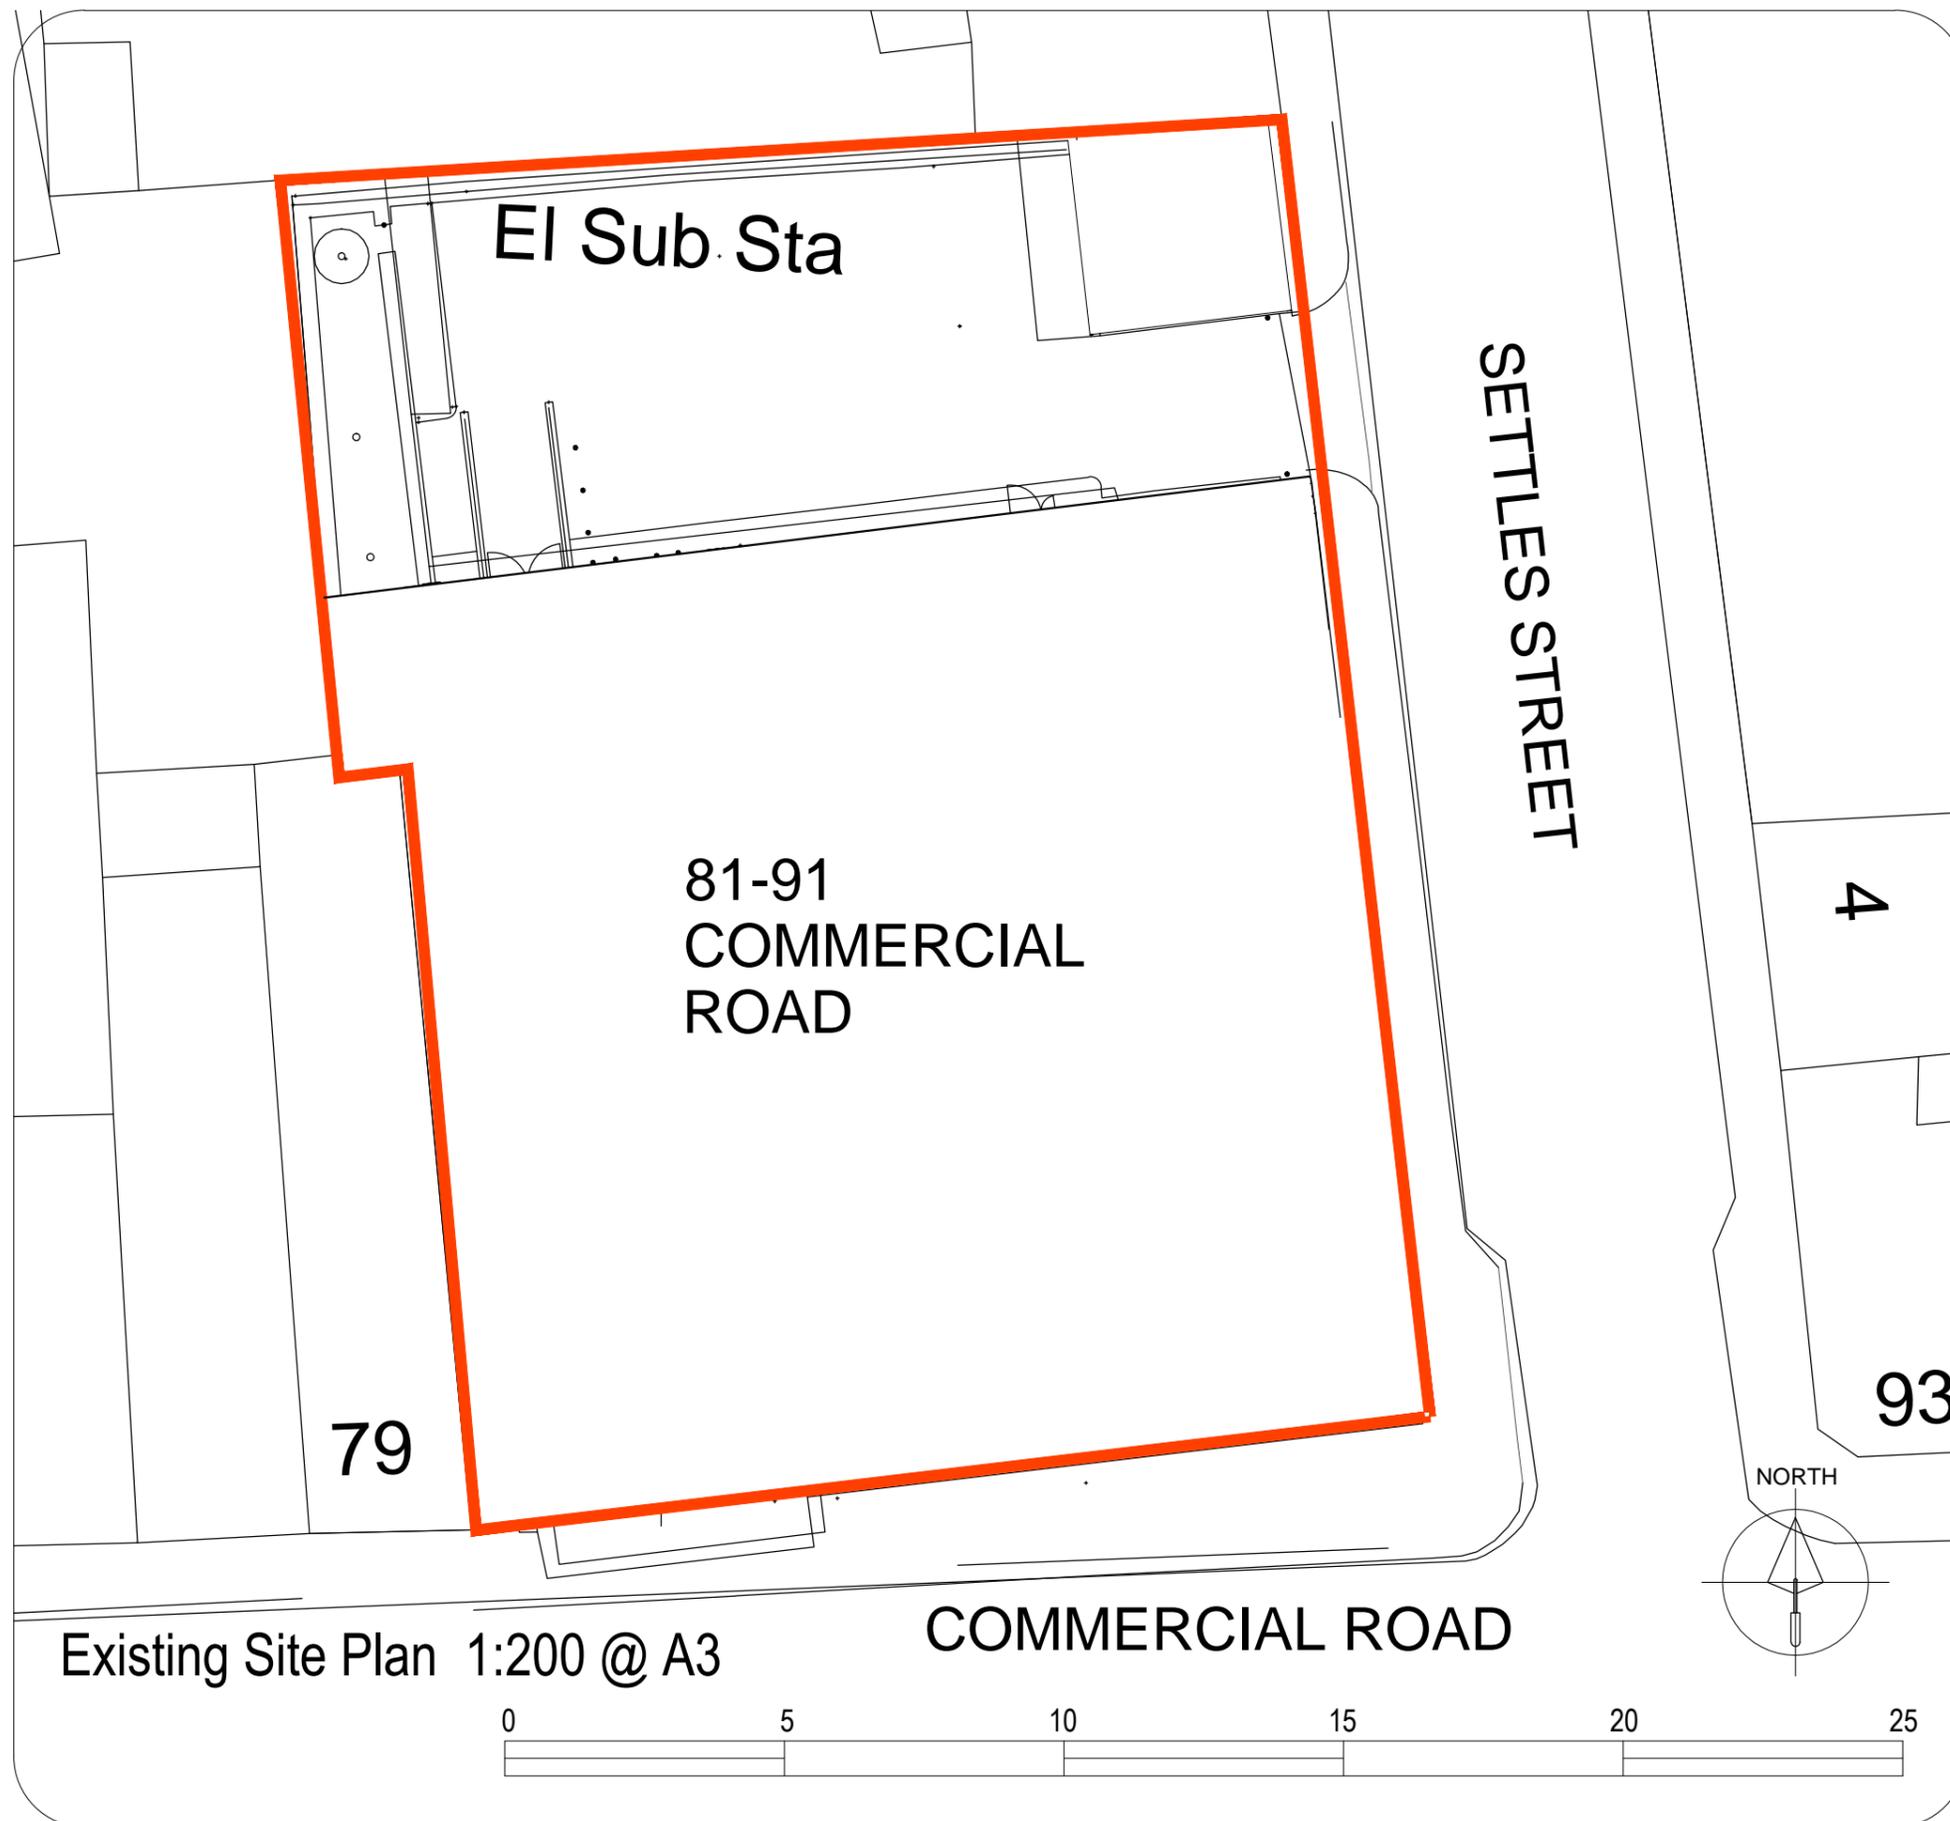

Existing Site Plan 1:200 @ A3

COMMERCIAL ROAD

SETTLES STREET

EI Sub. Sta


81-91  
COMMERCIAL  
ROAD

79

4

93

NORTH

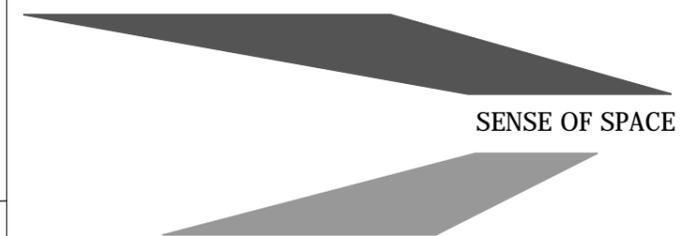

ARCHITECTS  
INTERIOR DESIGNERS  
BUILDING SURVEYORS  
EXPERT WITNESS

WHARFEDALE HOUSE  
50a THE GROVE ILKLEY LS29 9EE  
TEL : + 44 (0) 1943 816 489  
FAX : + 44 (0) 1943 817 488