


NOTES:
 1. ALL DIMENSIONS IN MILLIMETRES (mm)
 UNLESS NOTED OTHERWISE.
 2. ALL LEVELS ARE IN METRES (m) ABOVE
 ORDINANCE DATUM.
 3. THIS DRAWING SHOULD BE READ IN
 CONJUNCTION WITH THE GENERAL
 ARRANGEMENT DRAWING.

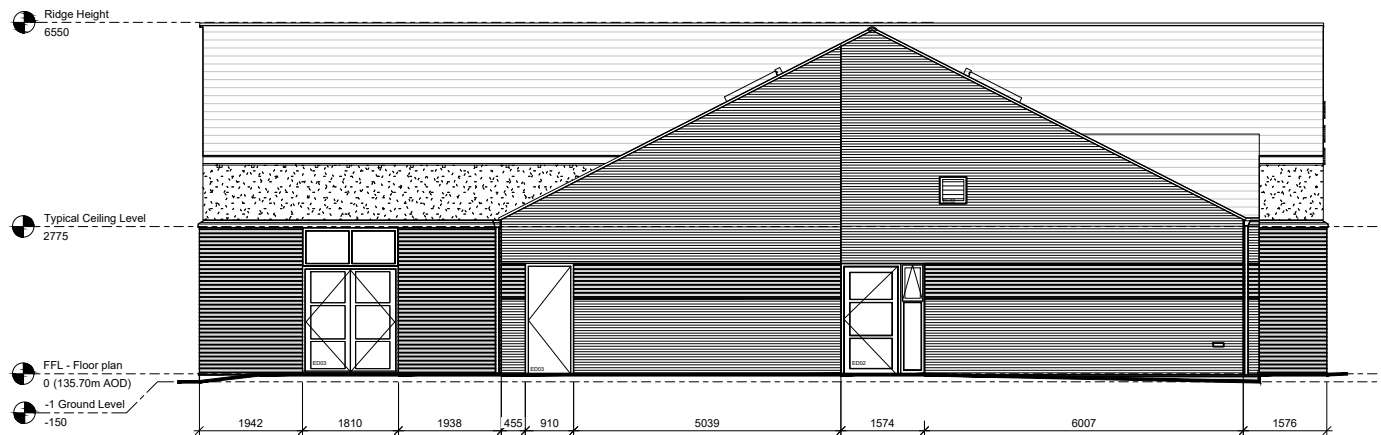

South Elevation

- Marley Eternit Birkdale Blue black fibre cement slates (27° Pitch)
- Solar Panels
- K-Rend Coloured render
- Ibstock Smooth Buff
- Brunswick Tryfan Grey
- Insulated aluminium infill panel to glazing to be RAL 7016
 - Windows and doors to be grey aluminium frames and cills with endcaps - RAL 7016
 - Roof windows to be centre pivot Velux RAL 7016
 - Marley Eternit Dry Verge/Ridge System
 - Facias and Soffit to be Painted Ply colour black.
 - Deepflow Gutters and downpipes to be Black PVC
 - Soldier Course on Hall to be I.C 1.1 brick and I.C 5 External Overhang cill on corners.
 - Extract Grills to be PPC Aluminium Colour TBC



East Elevation

T1

T1	01.03.19	TENDER ISSUE	EMN
T	05.02.19	TENDER ISSUE	CJW
Rev.	Date	Detail	App'd

PROJECT:
Shotton Community Centre

DRAWING TITLE:
Proposed Elevations Sheet 1

CLIENT:
Shotton Parish Council

STATUS: **TENDER**

Design: MD	RYT: EMN
Ch'd by: CJW	App'd: CJW
Date: Jan 19	Scale: 1 : 100 (@ A3)

d3 associates
 consultants and project managers
 Mallen House,
 Bridge End, Hexham,
 Northumberland, NE46 4DQ
 01434 610 434
 info@d3-associates.co.uk
 www.d3-associates.co.uk

Project No: 1442	Org No: L(-4)101	Rev: T1
------------------	------------------	---------