



0 10 20 1:2500
0 50 10 20 30 40 50
0 10 20 30 40 50
0 1:1250
0 20 10 5 1:500
0 5 1 2 3 4 5
0 1:200
0 5 1 2 3 4 5
0 1:100
0 2 1 0 1:50
0 0.5 0 1:20
0 0.3 0.2 0.1
0 1:10


REPRODUCING THESE DRAWINGS BY PRINTING OR COPYING MAY LEAD TO ERRORS. PLEASE REFER TO SCALE BAR. DO NOT SCALE OFF THESE DRAWINGS FOR CONSTRUCTION PURPOSES. IF ANY DISCREPANCIES ARE FOUND, PLEASE CONTACT WESTERN DESIGN ARCHITECTS IMMEDIATELY.

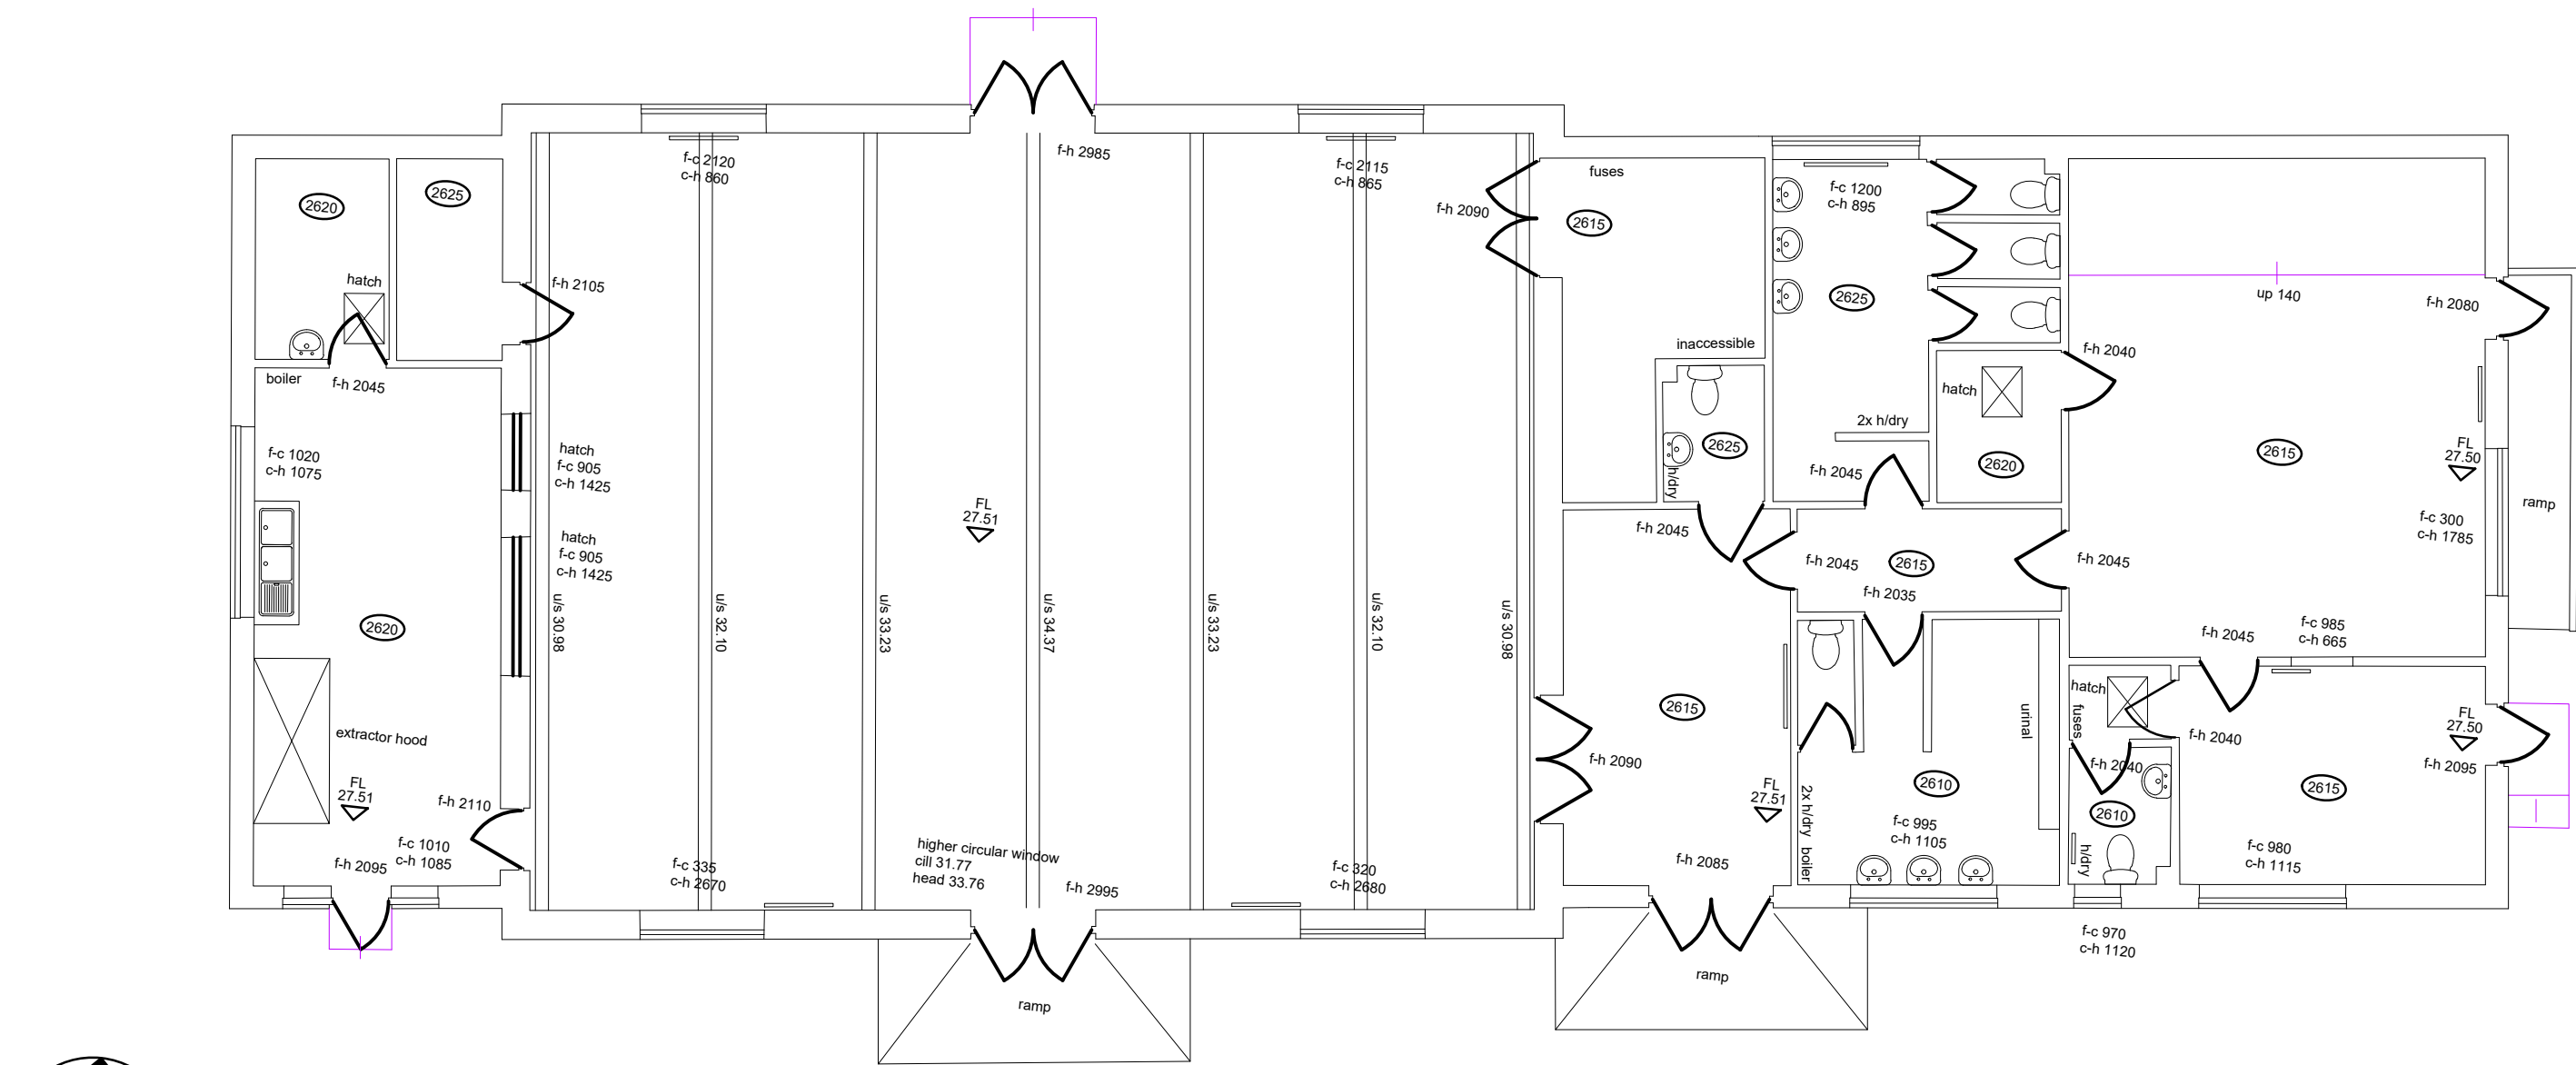


EXISTING GROUND FLOOR PLAN

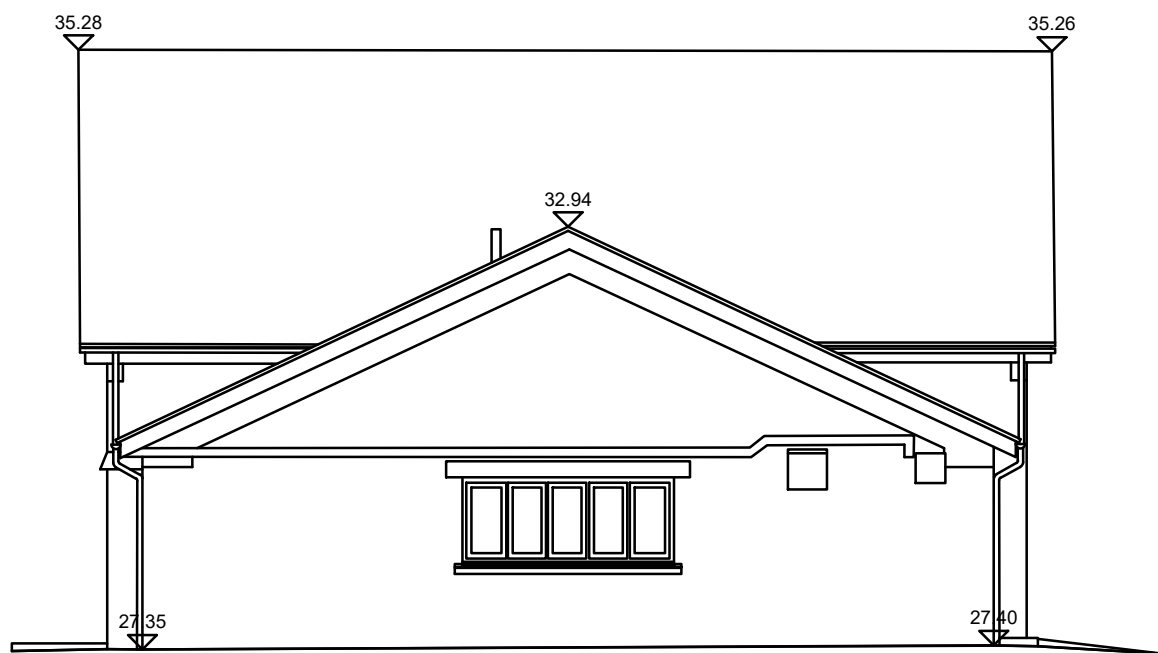


PROPOSED WEST ELEVATION

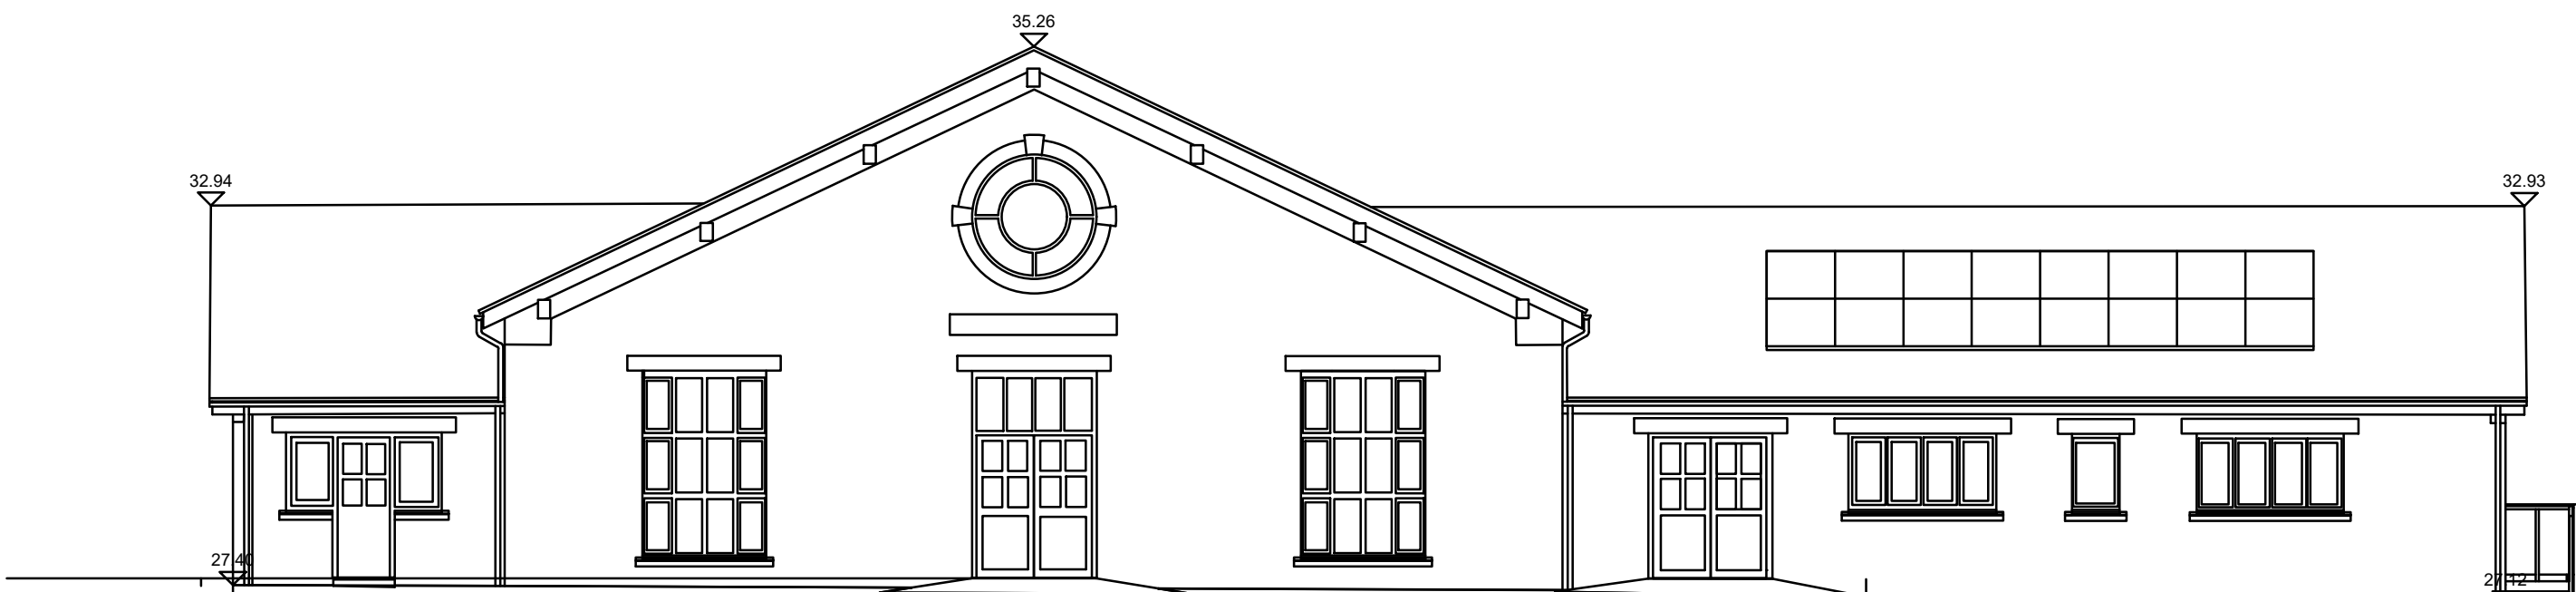

PROPOSED SOUTH ELEVATION

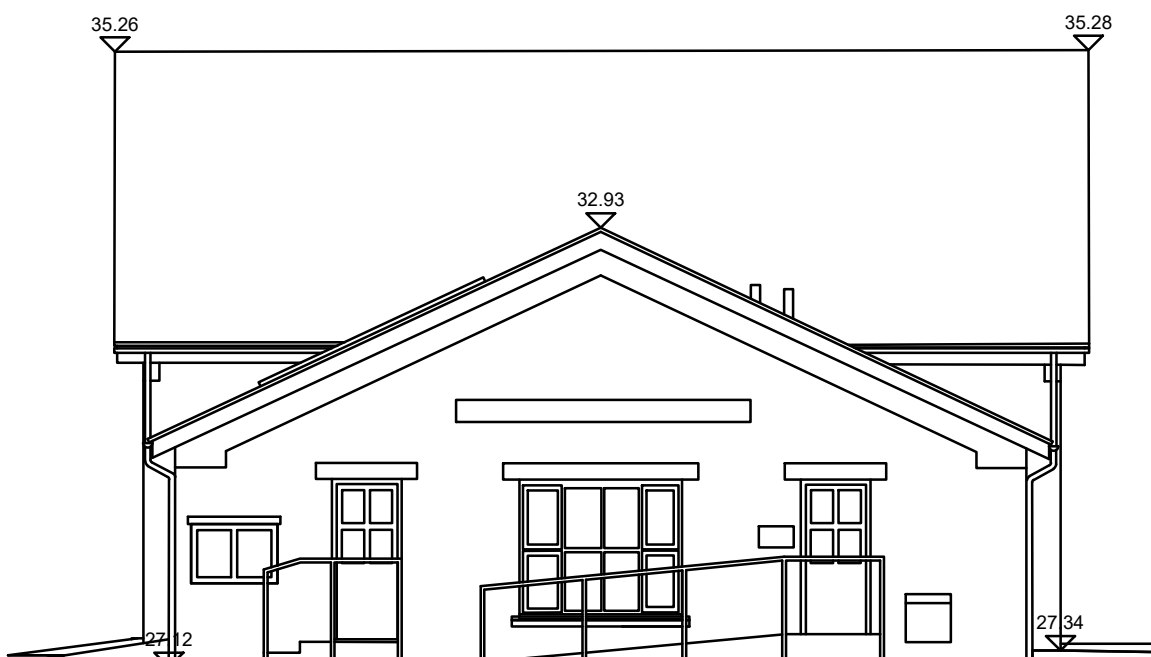

PROPOSED EAST ELEVATION

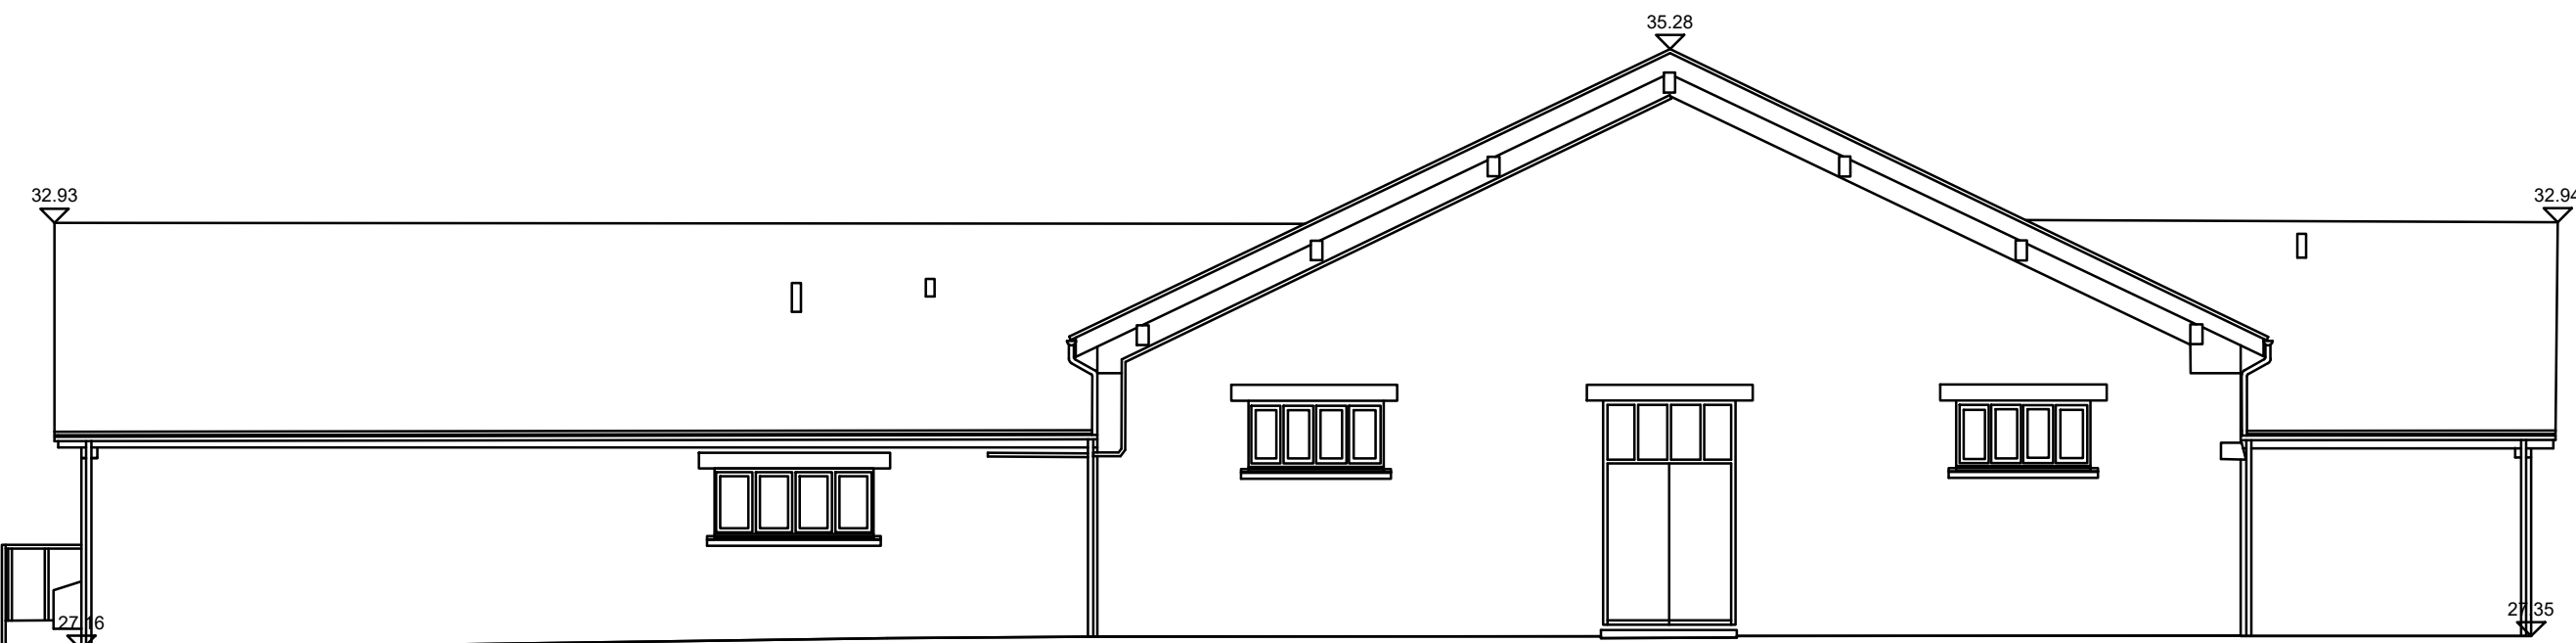

PROPOSED NORTH ELEVATION

DESIGNERS RISK ASSESSMENT-
HEALTH AND SAFETY
THE CONSTRUCTION (DESIGN AND MANAGEMENT) REGULATIONS 2015
For significant hazards specific to the project please refer to
Drawing CDM01 where appropriate

NOTES:-

REV.	REVISION DETAILS	BY	CKD	DATE
------	------------------	----	-----	------

WDA
westerndesignarchitects.com

Western Design Architects
12 The Granary, Hinton Business Park, Tarrant Hinton, Dorset, DT11 6JF
T:01258 830675 E:info@westerndesign.co.uk

CLIENT
Chickerell Town Council

PROJECT
Willowbed Hall, Chickerell

DRAWING TITLE
Existing Ground Floor Plan and Elevations

DRAWN BY RS	CHECKED BY MW	DATE 13.12.2024
SCALE 1:100@A1	JOB NO. 2425051	REVISION 05
DRAWING NO. 05	REVISION -	

PLANNING

THIS DRAWING IS COPYRIGHT © Western Design Ltd 2025