


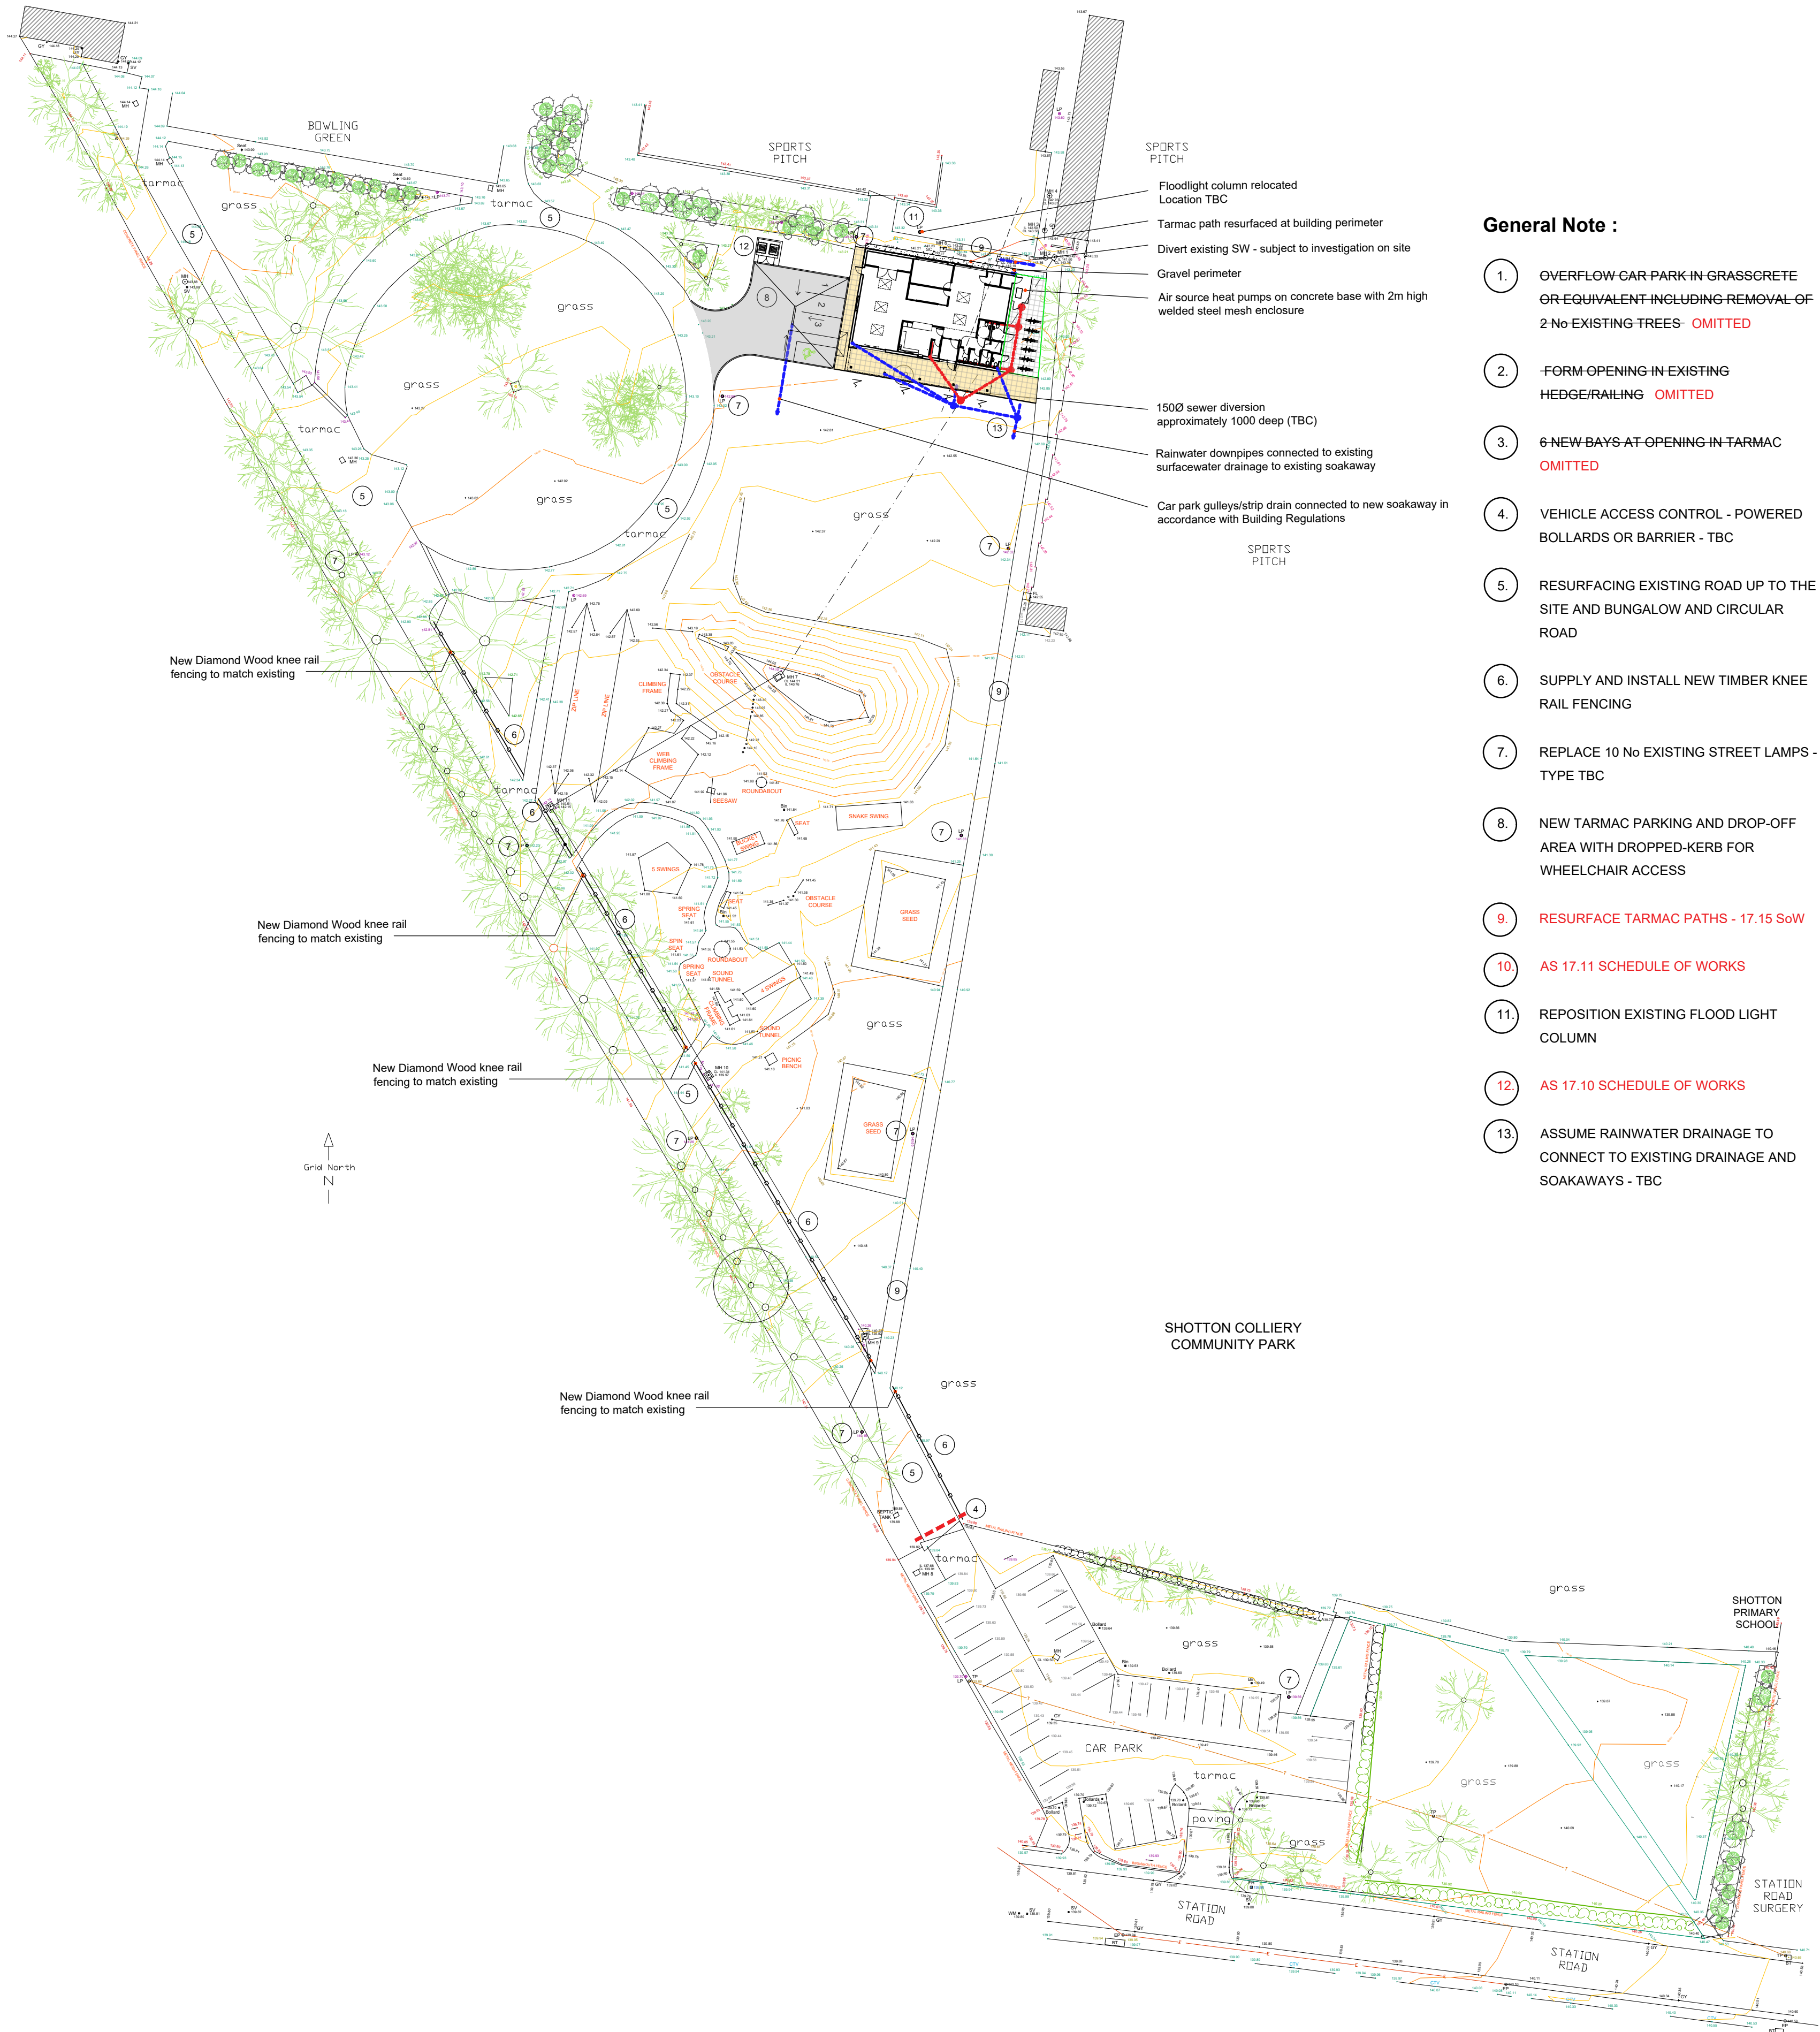

General Note :

1. OVERFLOW CAR PARK IN GRASSCRETE OR EQUIVALENT INCLUDING REMOVAL OF 2 No EXISTING TREES- **OMITTED**
2. FORM OPENING IN EXISTING HEDGE/RAILING **OMITTED**
3. 6 NEW BAYS AT OPENING IN TARMAC **OMITTED**
4. VEHICLE ACCESS CONTROL - POWERED BOLLARDS OR BARRIER - TBC
5. RESURFACING EXISTING ROAD UP TO THE SITE AND BUNGALOW AND CIRCULAR ROAD
6. SUPPLY AND INSTALL NEW TIMBER KNEE RAIL FENCING
7. REPLACE 10 No EXISTING STREET LAMPS - TYPE TBC
8. NEW TARMAC PARKING AND DROP-OFF AREA WITH DROPPED-KERB FOR WHEELCHAIR ACCESS
9. **RESURFACE TARMAC PATHS - 17.15 SoW**
10. **AS 17.11 SCHEDULE OF WORKS**
11. REPOSITION EXISTING FLOOD LIGHT COLUMN
12. **AS 17.10 SCHEDULE OF WORKS**
13. ASSUME RAINWATER DRAINAGE TO CONNECT TO EXISTING DRAINAGE AND SOAKAWAYS - TBC

Proposed Site Plan & External Works

1 : 500 @A1

Drawing Information				
Project Information				
Outreach Community Hub Shotton				
Purpose of Issue				
Tender				
Drawing Information				
Project ID				
SHO D3A 00 DR A 2001				
Project No.				
1788 ST As Indicated				
Drawing No.				
D2 P03				

Scale (m) 1:500 @A1

© d3 associates.
This drawing is the subject of copyright which vests in d3 associates. It is an infringement of copyright to reproduce this drawing, by whatever means, including electronic, without the express written consent of d3 associates which reserves all its rights.
d3 associates asserts its rights to be identified as the author of this drawing and its content and modes are subject to the copyright, Design & Patents Act 1988.
Responsibility is not accepted for errors made by others in scaling from this drawing. All construction information should be taken from figured dimensions only.
Report errors & omissions to d3 associates.
To be used in accordance with health and safety plan and all relevant risk assessments.