


GENERAL NOTES

- THIS DRAWING IS TO BE READ IN CONJUNCTION WITH ALL RELEVANT ARCHITECTS, ENGINEERS AND SPECIALIST DRAWINGS AND SPECIFICATIONS
- DO NOT SCALE FROM THIS DRAWING IN EITHER PAPER OR DIGITAL FORM. USE WRITTEN DIMENSIONS ONLY.

CONSERVATION REPAIR NOTES

- REPAIR VERTICAL/DIAGONAL CRACKS USING 1no 6mm DIA. HELICAL BAR IN ACCORDANCE WITH HELIFIX DETAIL CS05.
- REBUILD FAILED PARAPET WALL. BRICKS MAY BE REUSED IF POSSIBLE BUT THE CONTRACTOR SHOULD ALLOW FOR FULL REPLACEMENT WITH NEW MATCHING BRICKS.
- REUSE EXISTING COPINGS. INSTALL 2no. ANCON S/S DPB TIES WITH S/S SCREWS AT EACH COPING JOINT OVER A PIER. CAREFULLY DRILL EACH COPING TO ACCEPT DOWELS. BED ON 1:1:6 CEMENT: HYDRATED LIME:SAND MORTAR.
- ALLOW TO REPLACE ALL CRACKED/BROKEN COPING STONES FOUND WITH NEW TO MATCH STONE TYPE, DIMENSIONS & APPEARANCE OF EXISTING.
- INSTALL NEW 70mm DIA. WEEP HOLES AT APPROX 1m CENTRES AT WALL BASES. USE BLACK PLASTIC SLEEVEING AND WRAP IN GEOTEXTILE MEMBRANE AT REAR FACE.
- AT EACH EXISTING MOVEMENT JOINT INSTALL NEW 6mm DIA. HELICAL BAR RESTRAINTS WITH DEBONDING SLEEVE AT 300mm VERTICAL CENTRES. TO BE INSTALLED GENERALLY IN ACCORDANCE WITH HELIFIX DETAIL MJ02.

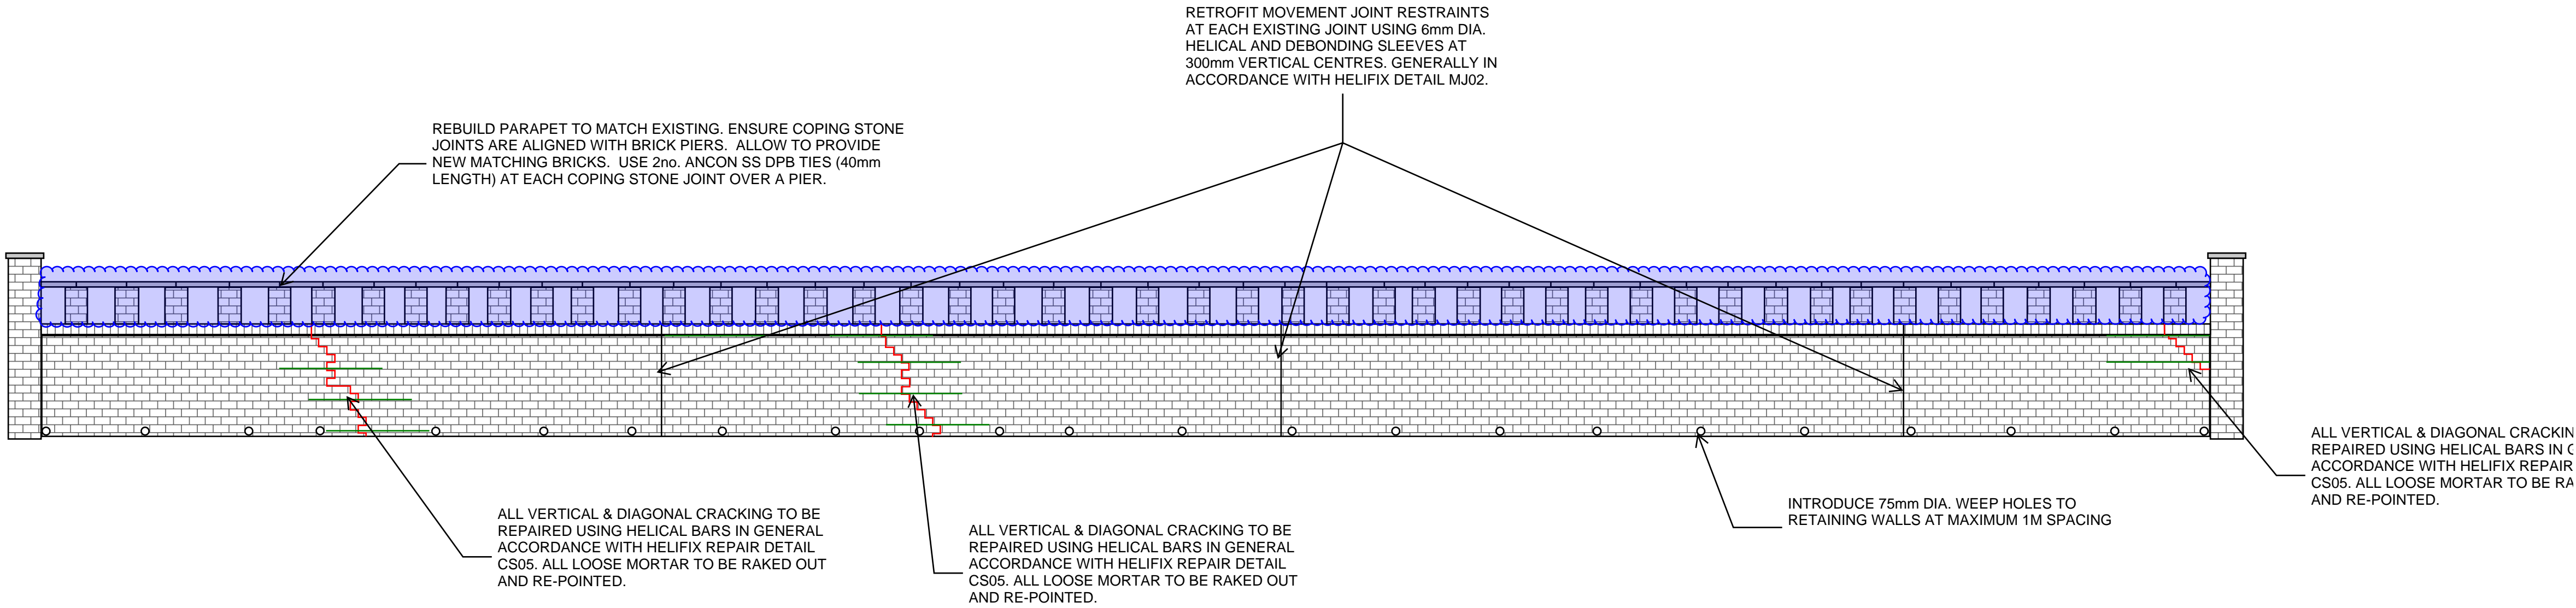

WEST RETAINING WALL FRONT ELEVATION

NOT FOR CONSTRUCTION

05.06.23	FOR TENDER	RF	SW
Rev	Date	Description	Drawn Check

conisbee Consulting Structural Engineers
Consulting Civil Engineers

London • Cambridge • Norwich
1-5 Offord St London N1 1DH
Telephone 020 7700 6666
www.conisbee.co.uk

Drawing Status	
TENDER	
Project	Date JUNE 2023
HORNIMAN MUSEUM	Scale NTS
SUNKEN GARDENS	Drawn RF
Title	Engineer RF
WEST RETAINING WALL REPAIR	Project No
DETAILS	230331
Drawing No	Revision
230331-CON-XX-XX-DR-S-4000	T1