


NOTE - DRAFT DRAWING -  
NOT TO BE USED FOR CONSTRUCTION UNTIL  
APPROVED BY BUILDING CONTROL AUTHORITY

GENERAL NOTES:


do not scale off this drawing, figured dimensions shown to be used for setting out.  
all dimensions to be checked on site, any discrepancy to be reported to architect.  
all works to be carried out in strict accordance with current Building Regulations requirements and legislation

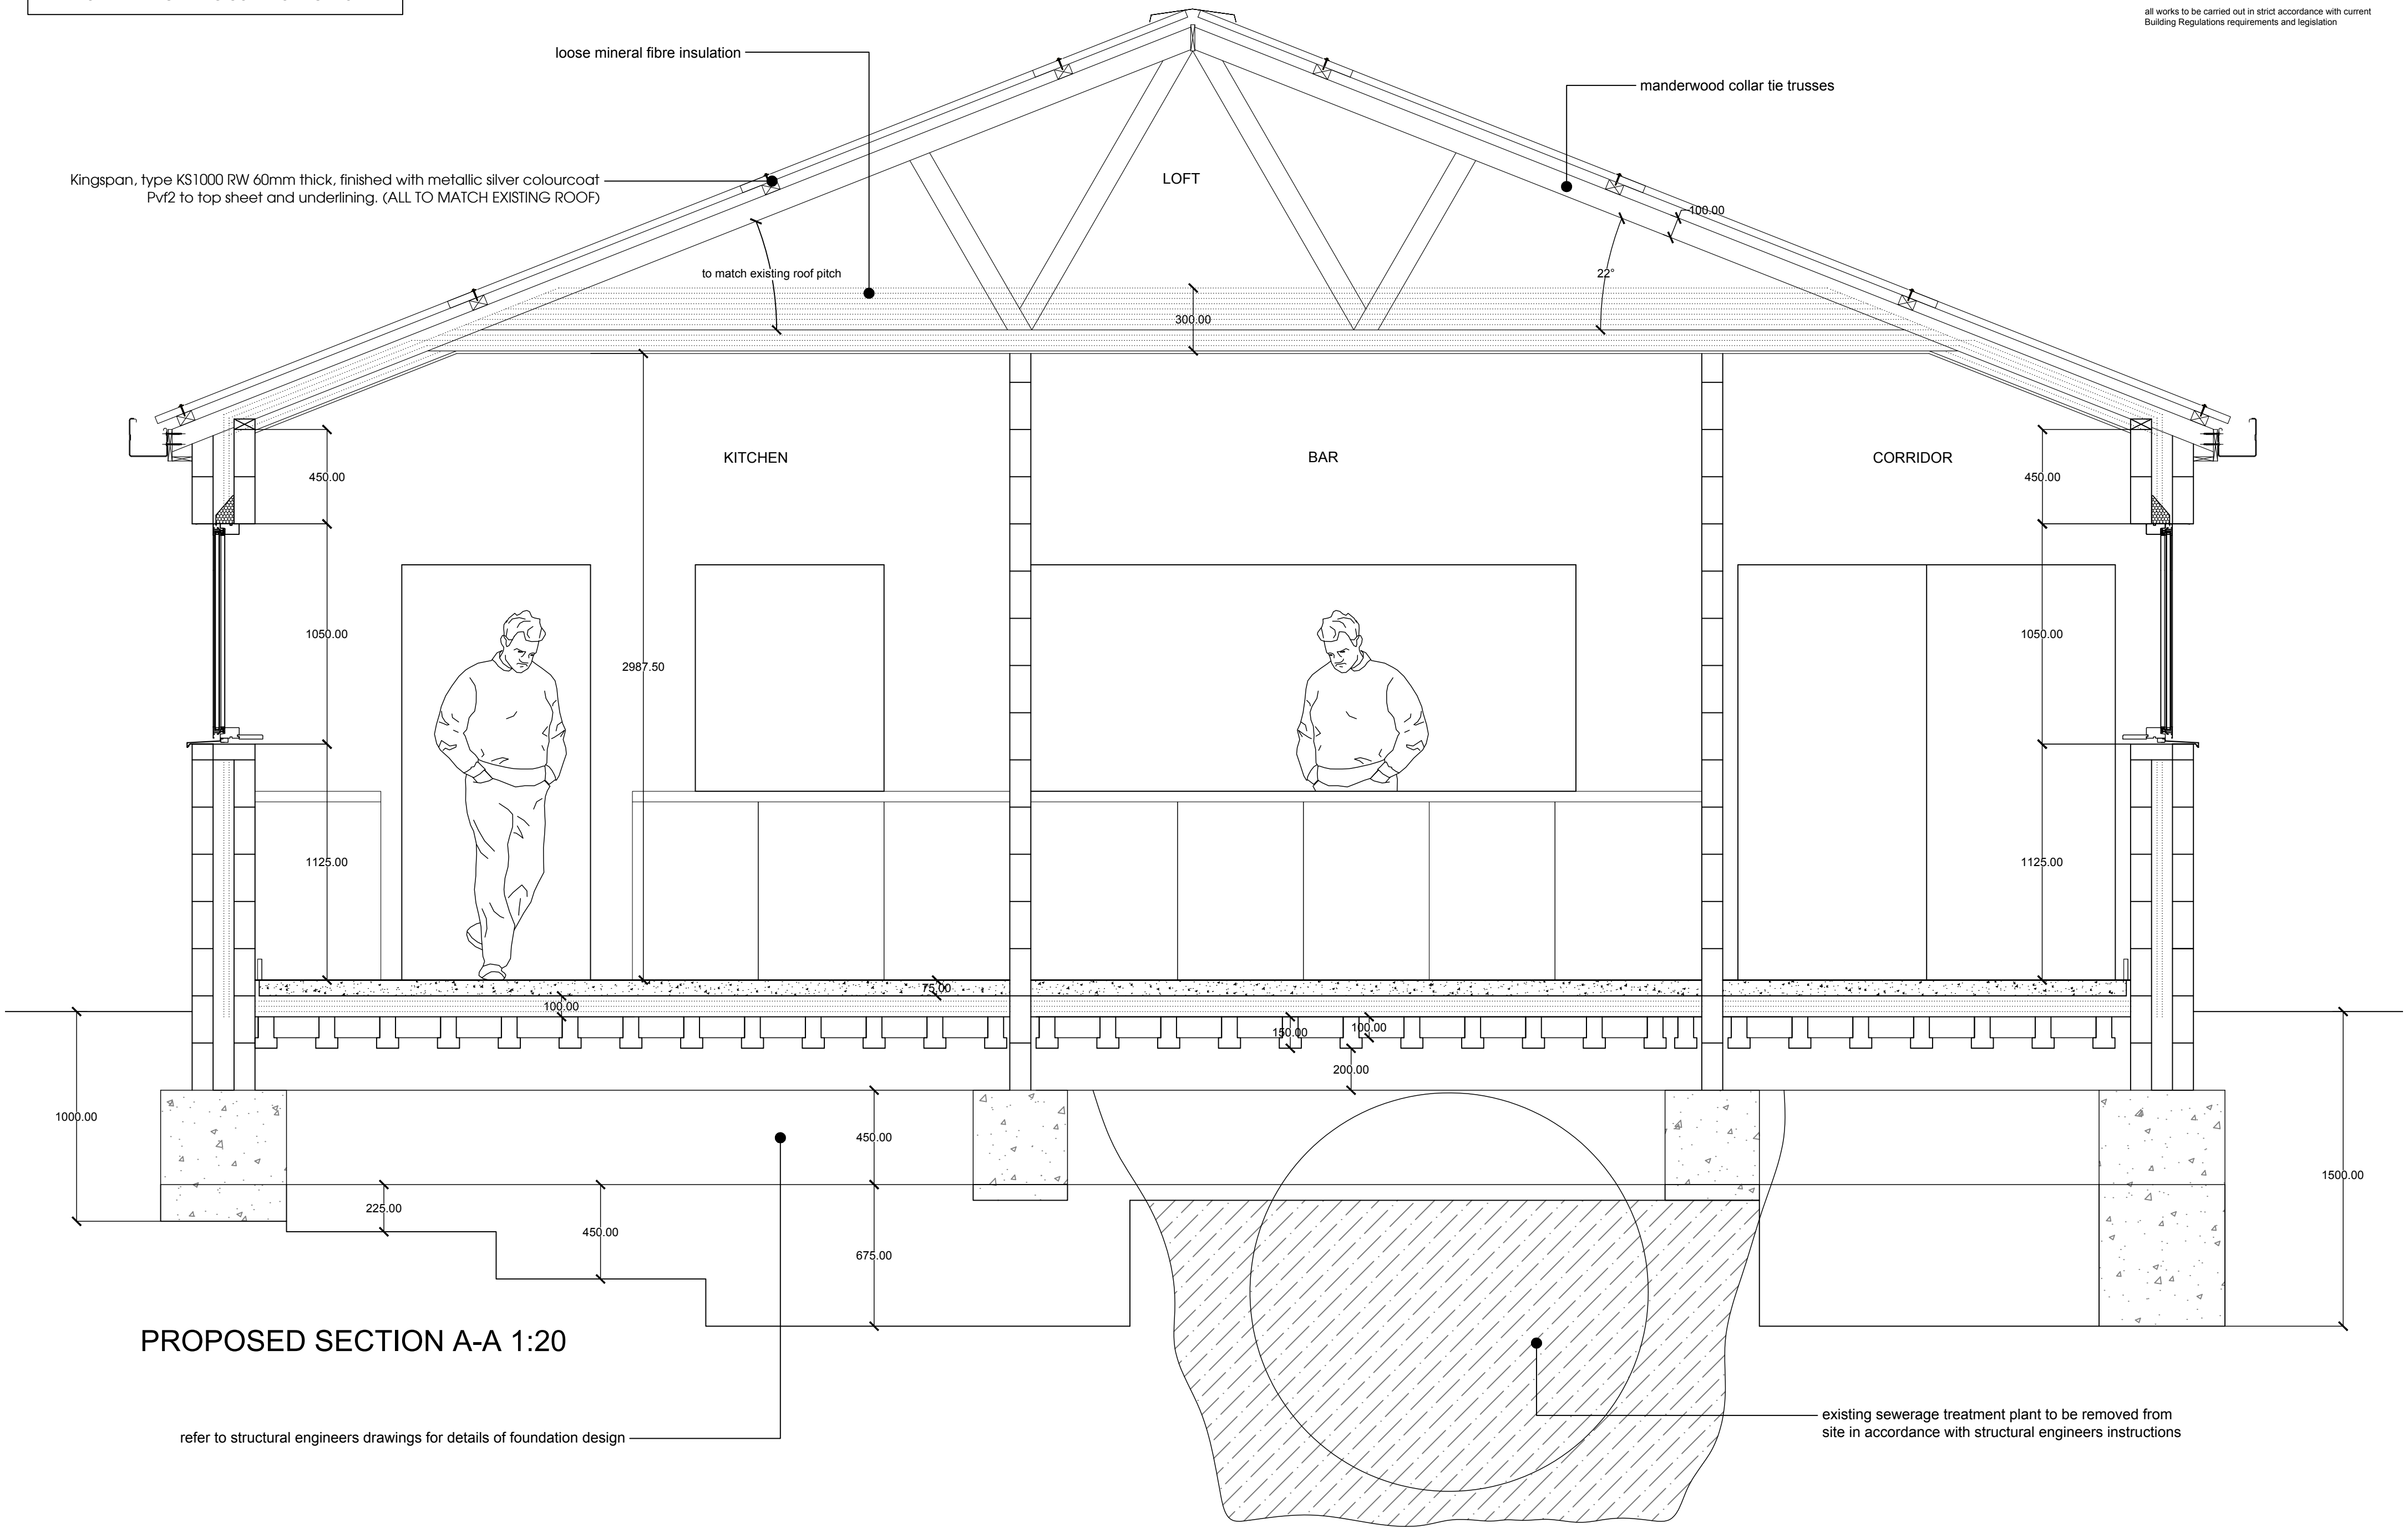

PROPOSED SECTION A-A 1:20

refer to structural engineers drawings for details of foundation design

existing sewerage treatment plant to be removed from site in accordance with structural engineers instructions

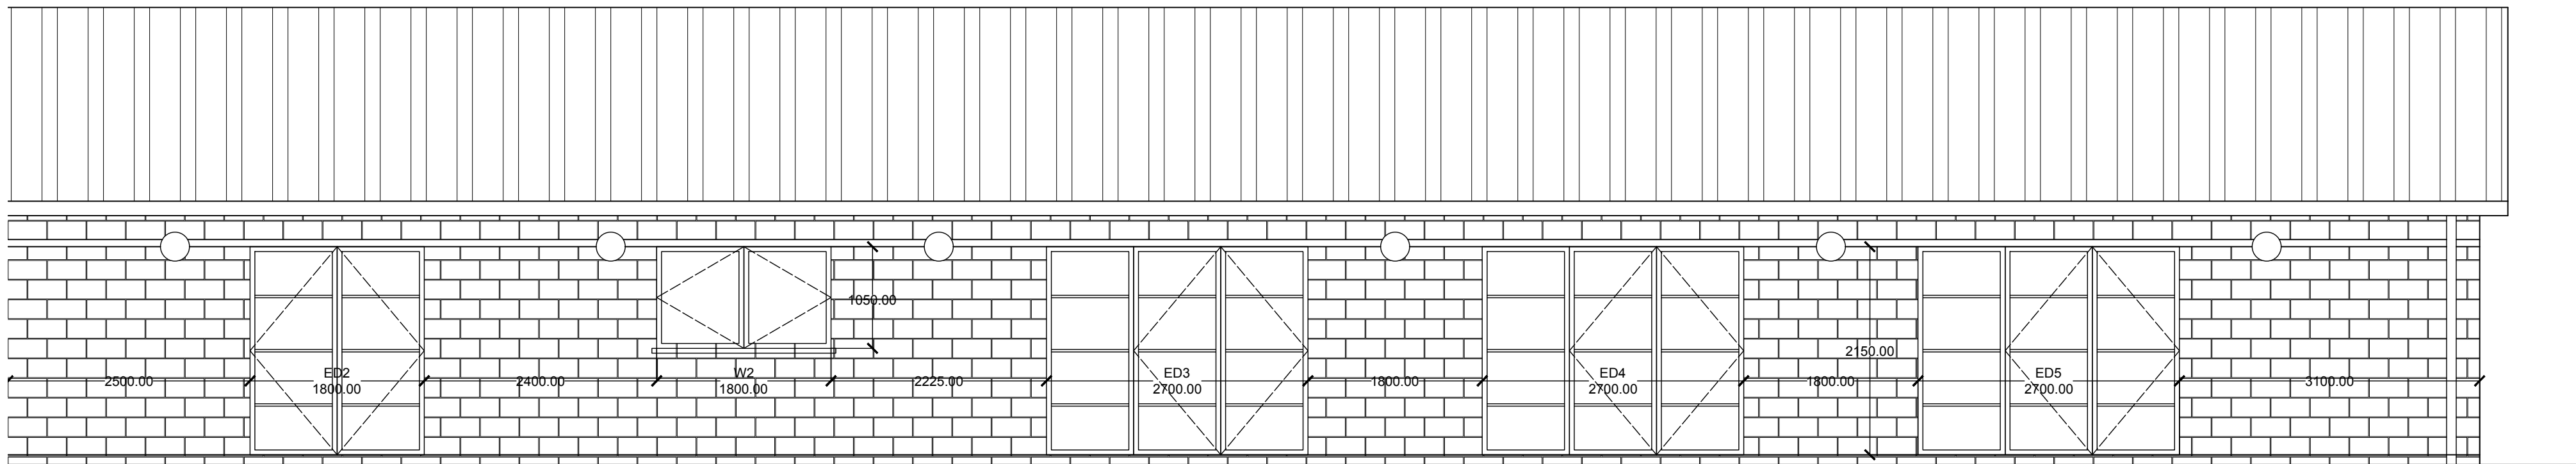

PROPOSED EAST ELEVATION OF NEW WING 1:50

ROBINSON: BRICE LTD  
ARCHITECT & BUILDING CONTRACTORS

COACH HOUSE SHOP  
UNION STREET  
CHEDDAR  
SOMERSET  
BS27 3NA  
email: robinsonbrice@btinternet.com  
www.robinsonbrice.com

TEL: 01934 740209  
MOB: 07595 312331

PROJECT  
EXTENSION AND ALTERATIONS

AT  
CHEDDAR PARISH PAVILION,  
SHARPHAM ROAD, CHEDDAR,  
SOMERSET

FOR  
CHEDDAR PARISH COUNCIL

DRAWING TITLE  
PROPOSED SECTION A-A,  
ELEVATIONS CONT. 1:50 @ A1

DATE  
MAY 2019

JOB / DRAWING NO.  
488/075 REV -

DO NOT SCALE THIS DRAWING.  
ALL DIMENSIONS AND LEVELS TO BE VERIFIED ON SITE PRIOR TO CONSTRUCTION.  
ANY DISCREPANCIES TO BE REPORTED TO THE ARCHITECT.  
NO REPRODUCTION OF THIS DRAWING OR PART THEREOF CAN BE CARRIED  
OUT WITHOUT WRITTEN PERMISSION OF ROBINSON: BRICE LTD.