

Only figured dimensions to be used for construction. Check all dimensions on site.

REVISIONS

A: 27.01.16 - Stairs to plots 7&8 adjusted. Stores removed from corridors and replaced with windows. Bathroom widow to plot 7 removed. DW

PROJECT

Lea Way
Wellingborough

CLIENT

Orbit Homes

TITLE



First Floor Plan
Plots 1-15
Revised Option 1

DRAWN CHECKED

DC DW

SCALE DATE

1:100@A3 Dec 2015

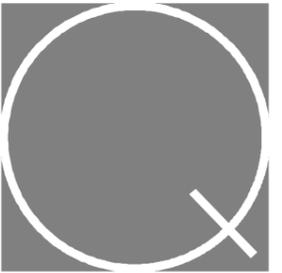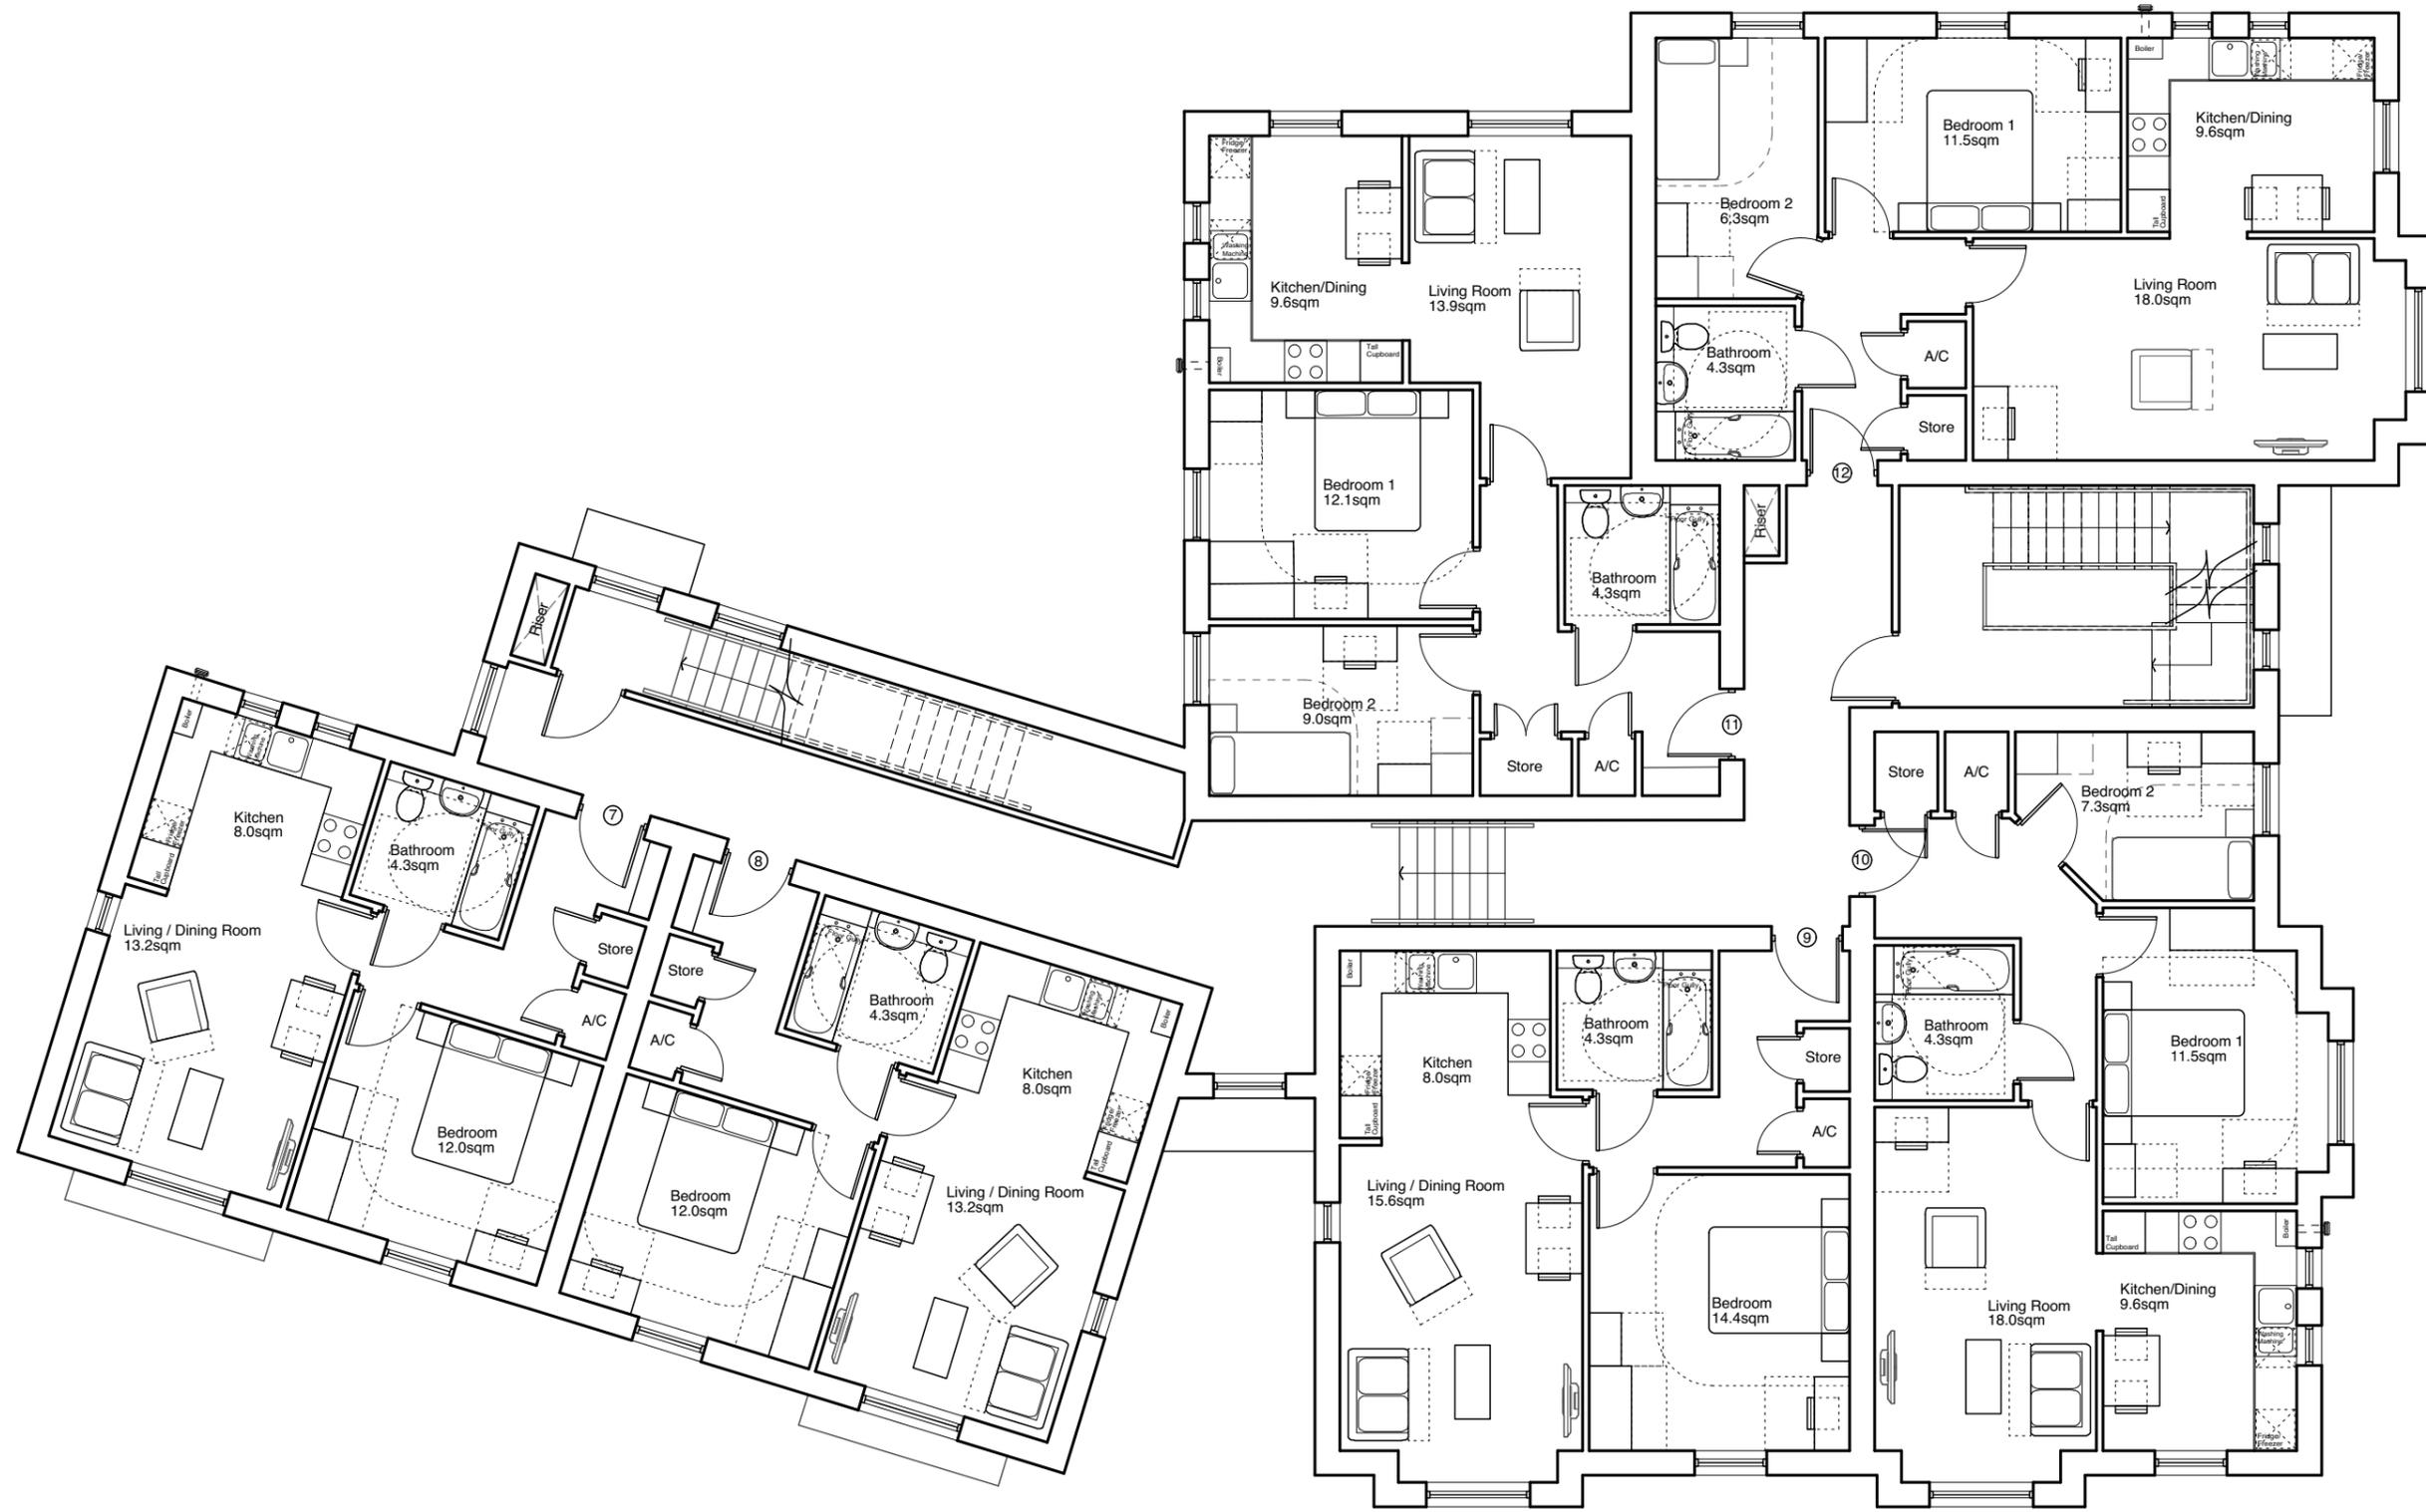

Quattro
designarchitects

IMPERIAL CHAMBERS
LONGSMITH STREET
GLOUCESTER
GL1 2HT

T: (01452) 424234
F: (01452) 383996
info@quattrodesign.co.uk
www.quattrodesign.co.uk

DRAWING NO	REV
4109/P/28	A