




Drawings to be used as guide only.  
Figured dimensions to take precedence to those noted.  
No responsibility is taken for their accuracy.  
This drawing is the property of DJS Architectural Services Ltd.  
It is to be used for the project only and is not to be reproduced or used for any other project without the written consent of DJS Architectural Services Ltd.  
Copyright © 2021 DJS Architectural Services Ltd.

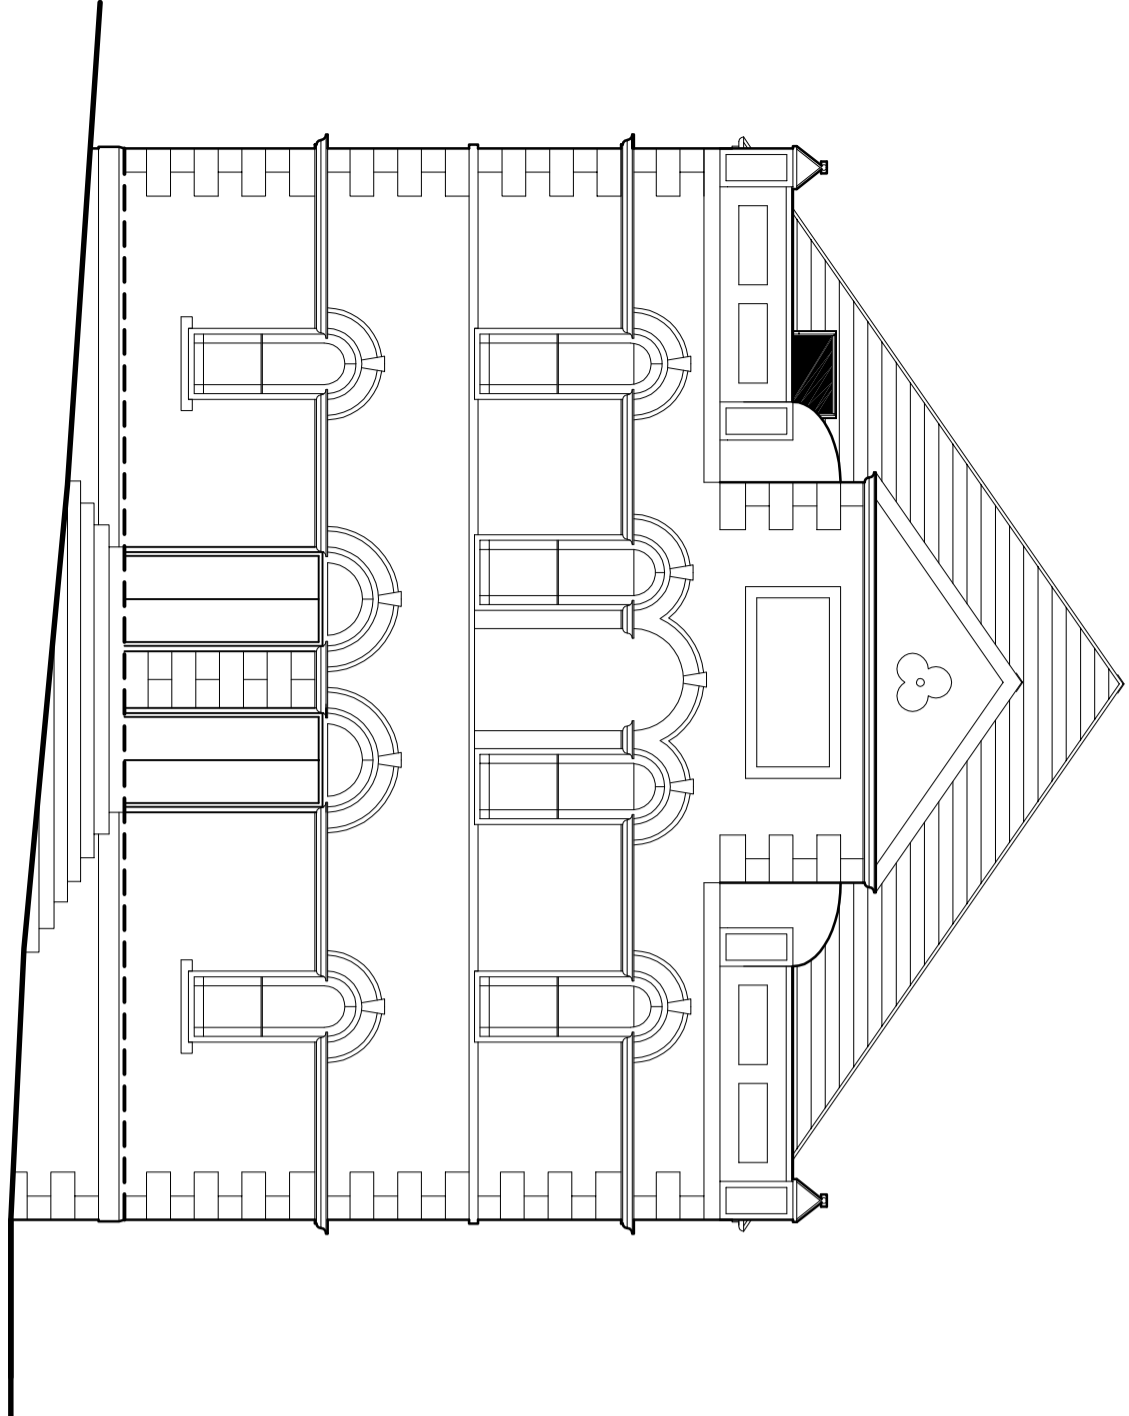


SOUTH ELEVATION

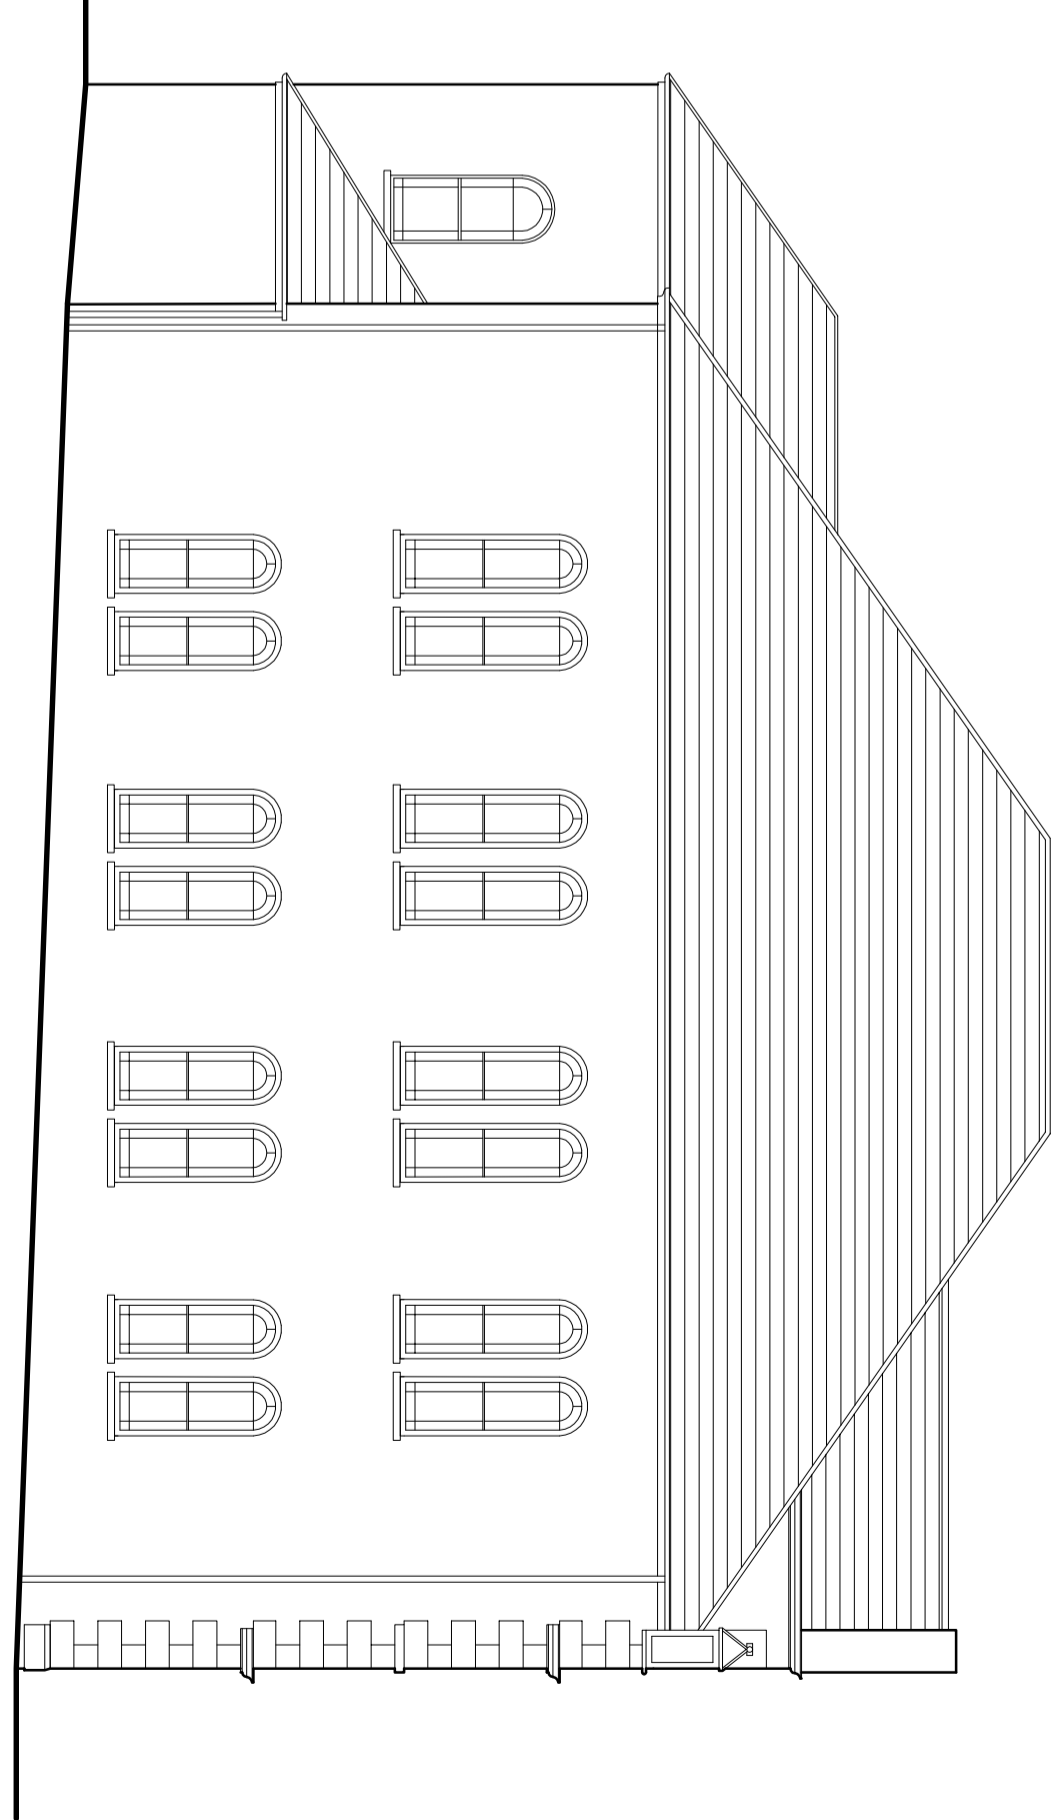

WEST ELEVATION

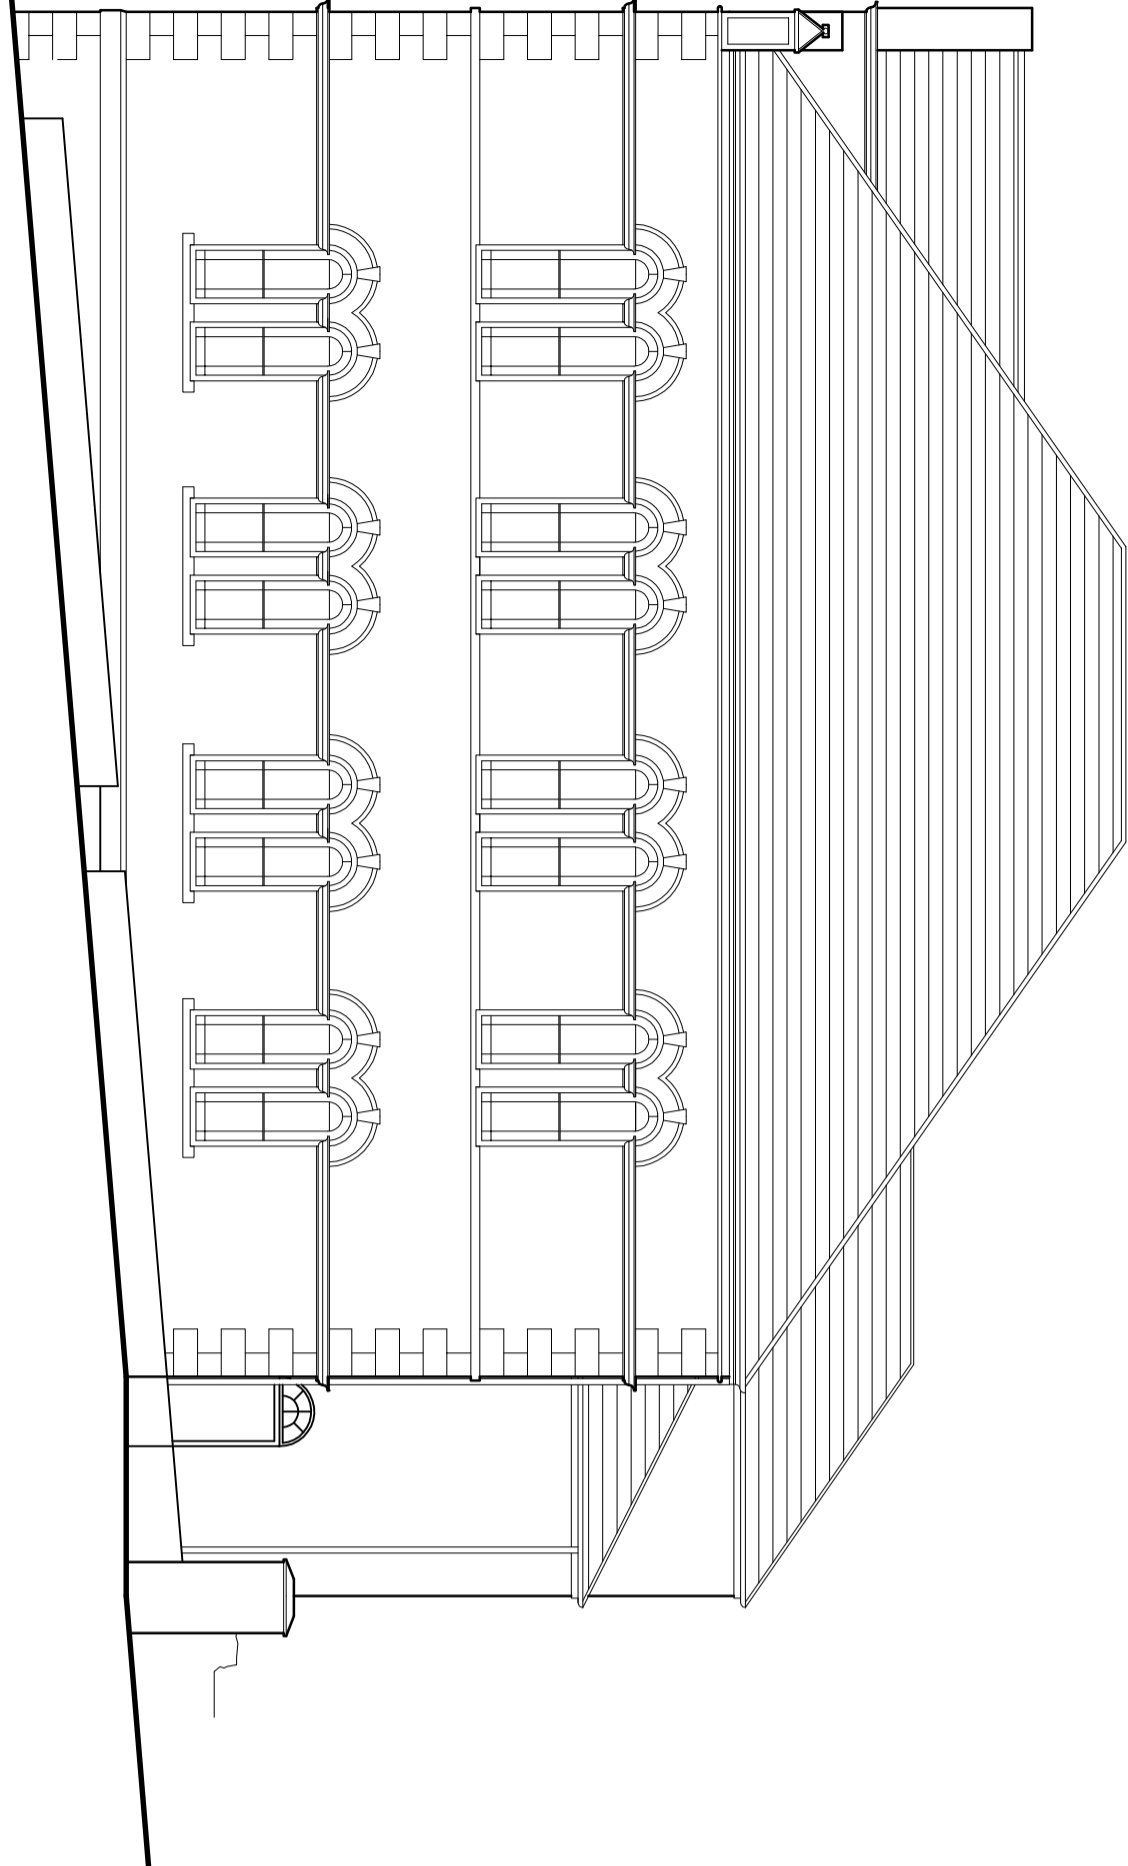

EAST ELEVATION

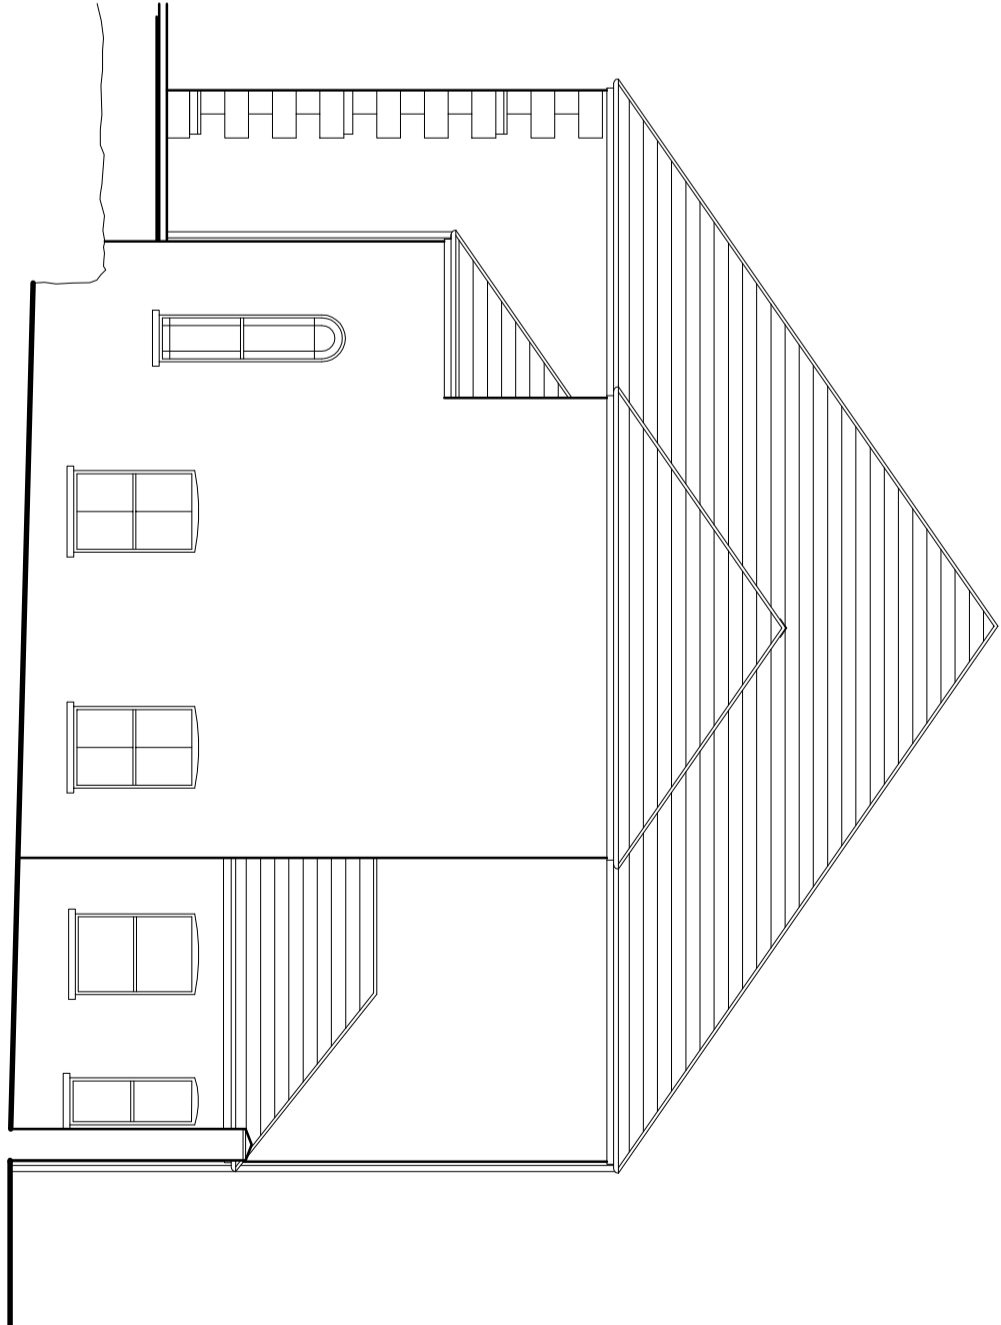

NORTH ELEVATION

A ELEVATION 16-11-20		DATE 16-11-20
Rev	Description	By Date
1	EXISTING 16-11-20	
Project		
CONVERSION TO 4NO DWELLINGS		
Drawing Title		
EXISTING ELEVATIONS		
Drawing No.	Revision	
003 TC	A	
Scale	Date	
1:100	05/01/21	
Computer File No.	Project No.	
20-12 TC	20-12 TC	
Drawn By	Checked By	
Completed By	Approved By	
DJS		
Address		
Tregarne Chapel		
Tregarne Terrace		
St Austell		