



Existing West elevation 1:200

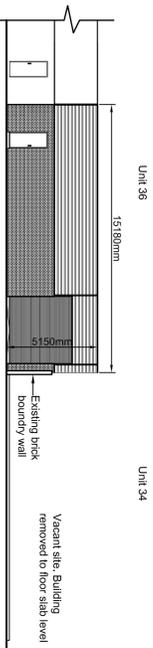


Block plan 1:1250

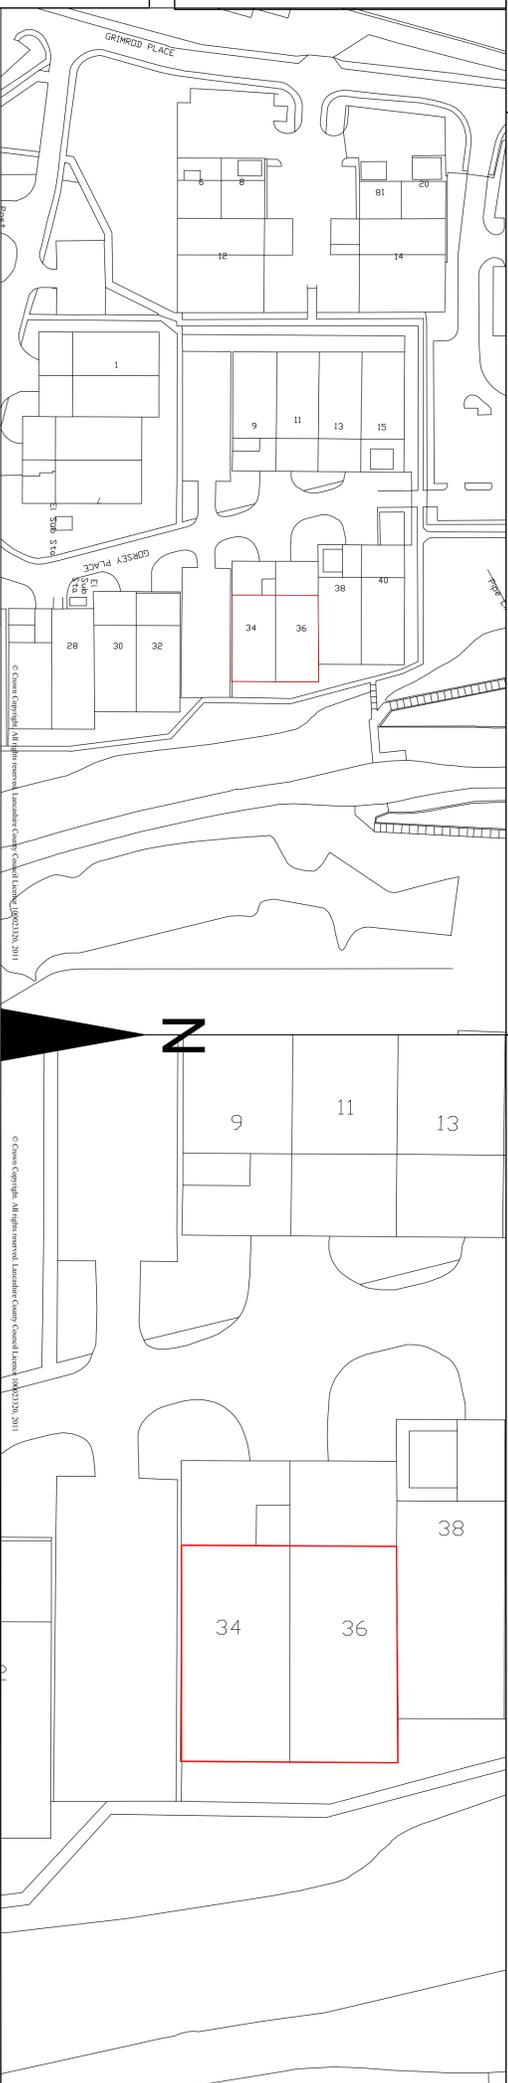


Site plan 1:500


Units 34 and 36 proposed floor plan 1:100

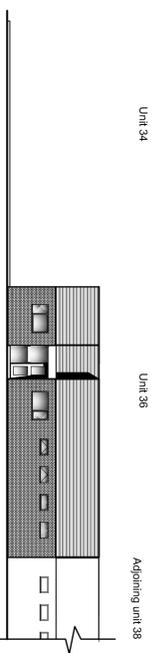


Proposed West elevation 1:200

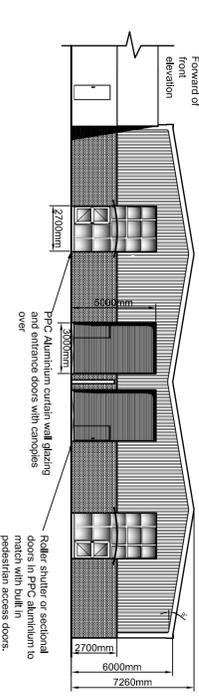


Proposed East elevation 1:200

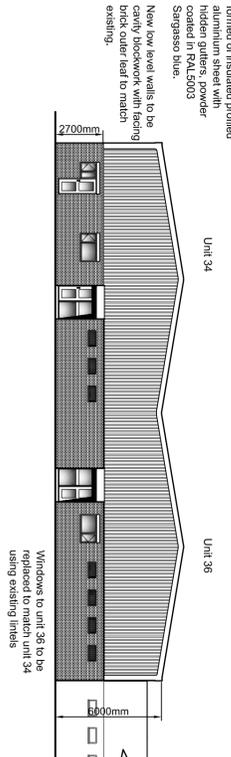


Proposed south elevation 1:200

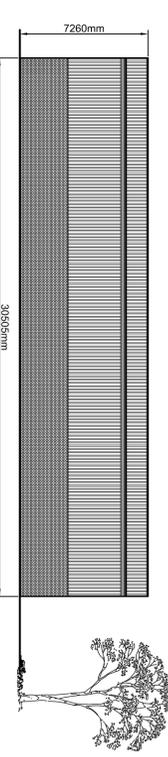

Unit 36 existing floor plan 1:100

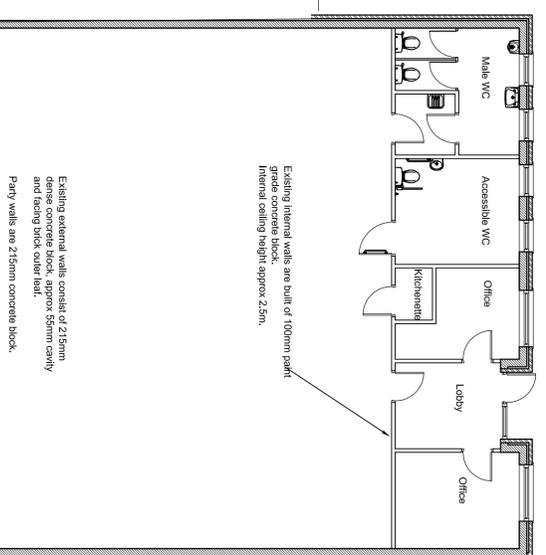

Units 34 and 36 proposed floor plan 1:100

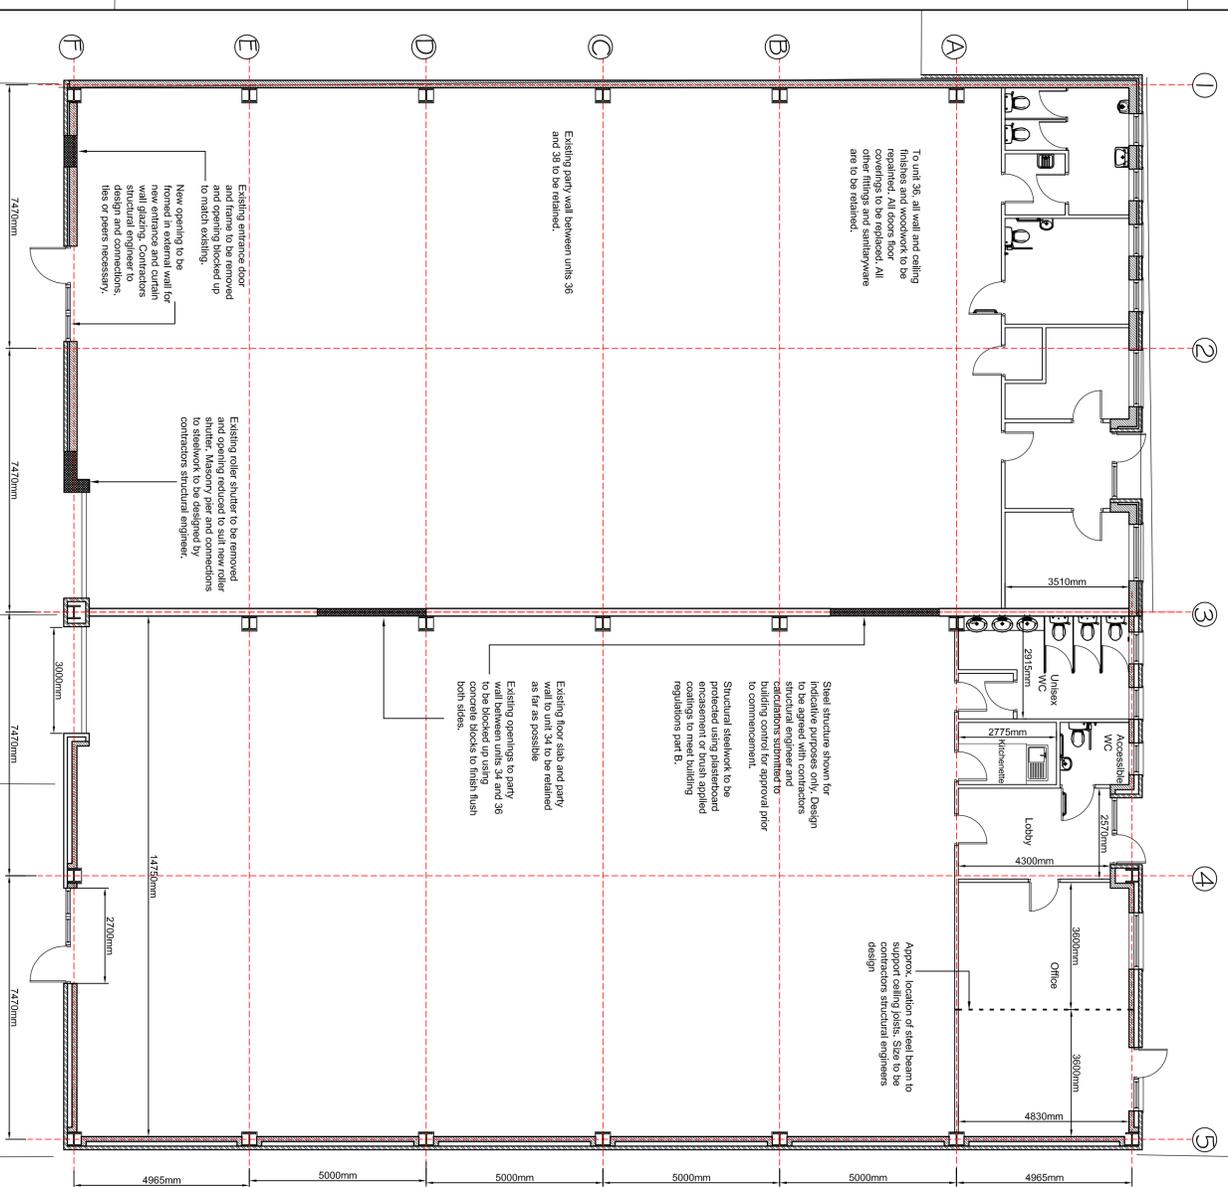

Revision	Details	Drawn by	Date
A	Options received from 1. Review of design. Colour detail added.	SG	15.08.2016

Project title: **34-36 Gorsey place. Rebuilding of fire damaged units**

Existing and proposed plans and elevations


Drawing title: **As Shown @A1**

Scale: **As Shown @A1**

Date: **24.05.2016**

Client: **West Lancashire Borough Council**

Property management: **Edwin Hoar**
61 Westgate, Skelton, West Lancashire, W88 8LP
Web: www.westlanc.gov.uk
Phone: 01895 582824

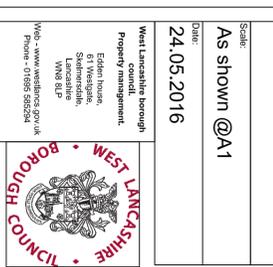

DO NOT SCALE - USE DIMENSIONS ONLY. This drawing is confidential and is the property of West Lancashire Borough Council. It is not to be copied, reproduced, or disseminated in any form without the prior written consent of the Council. The contractor is to check all dimensions on site prior to construction of the works.