

 


©This drawing and the building works depicted in it are the copyright of the architect and may not be reproduced except by written permission

DO NOT SCALE OFF THIS DRAWING

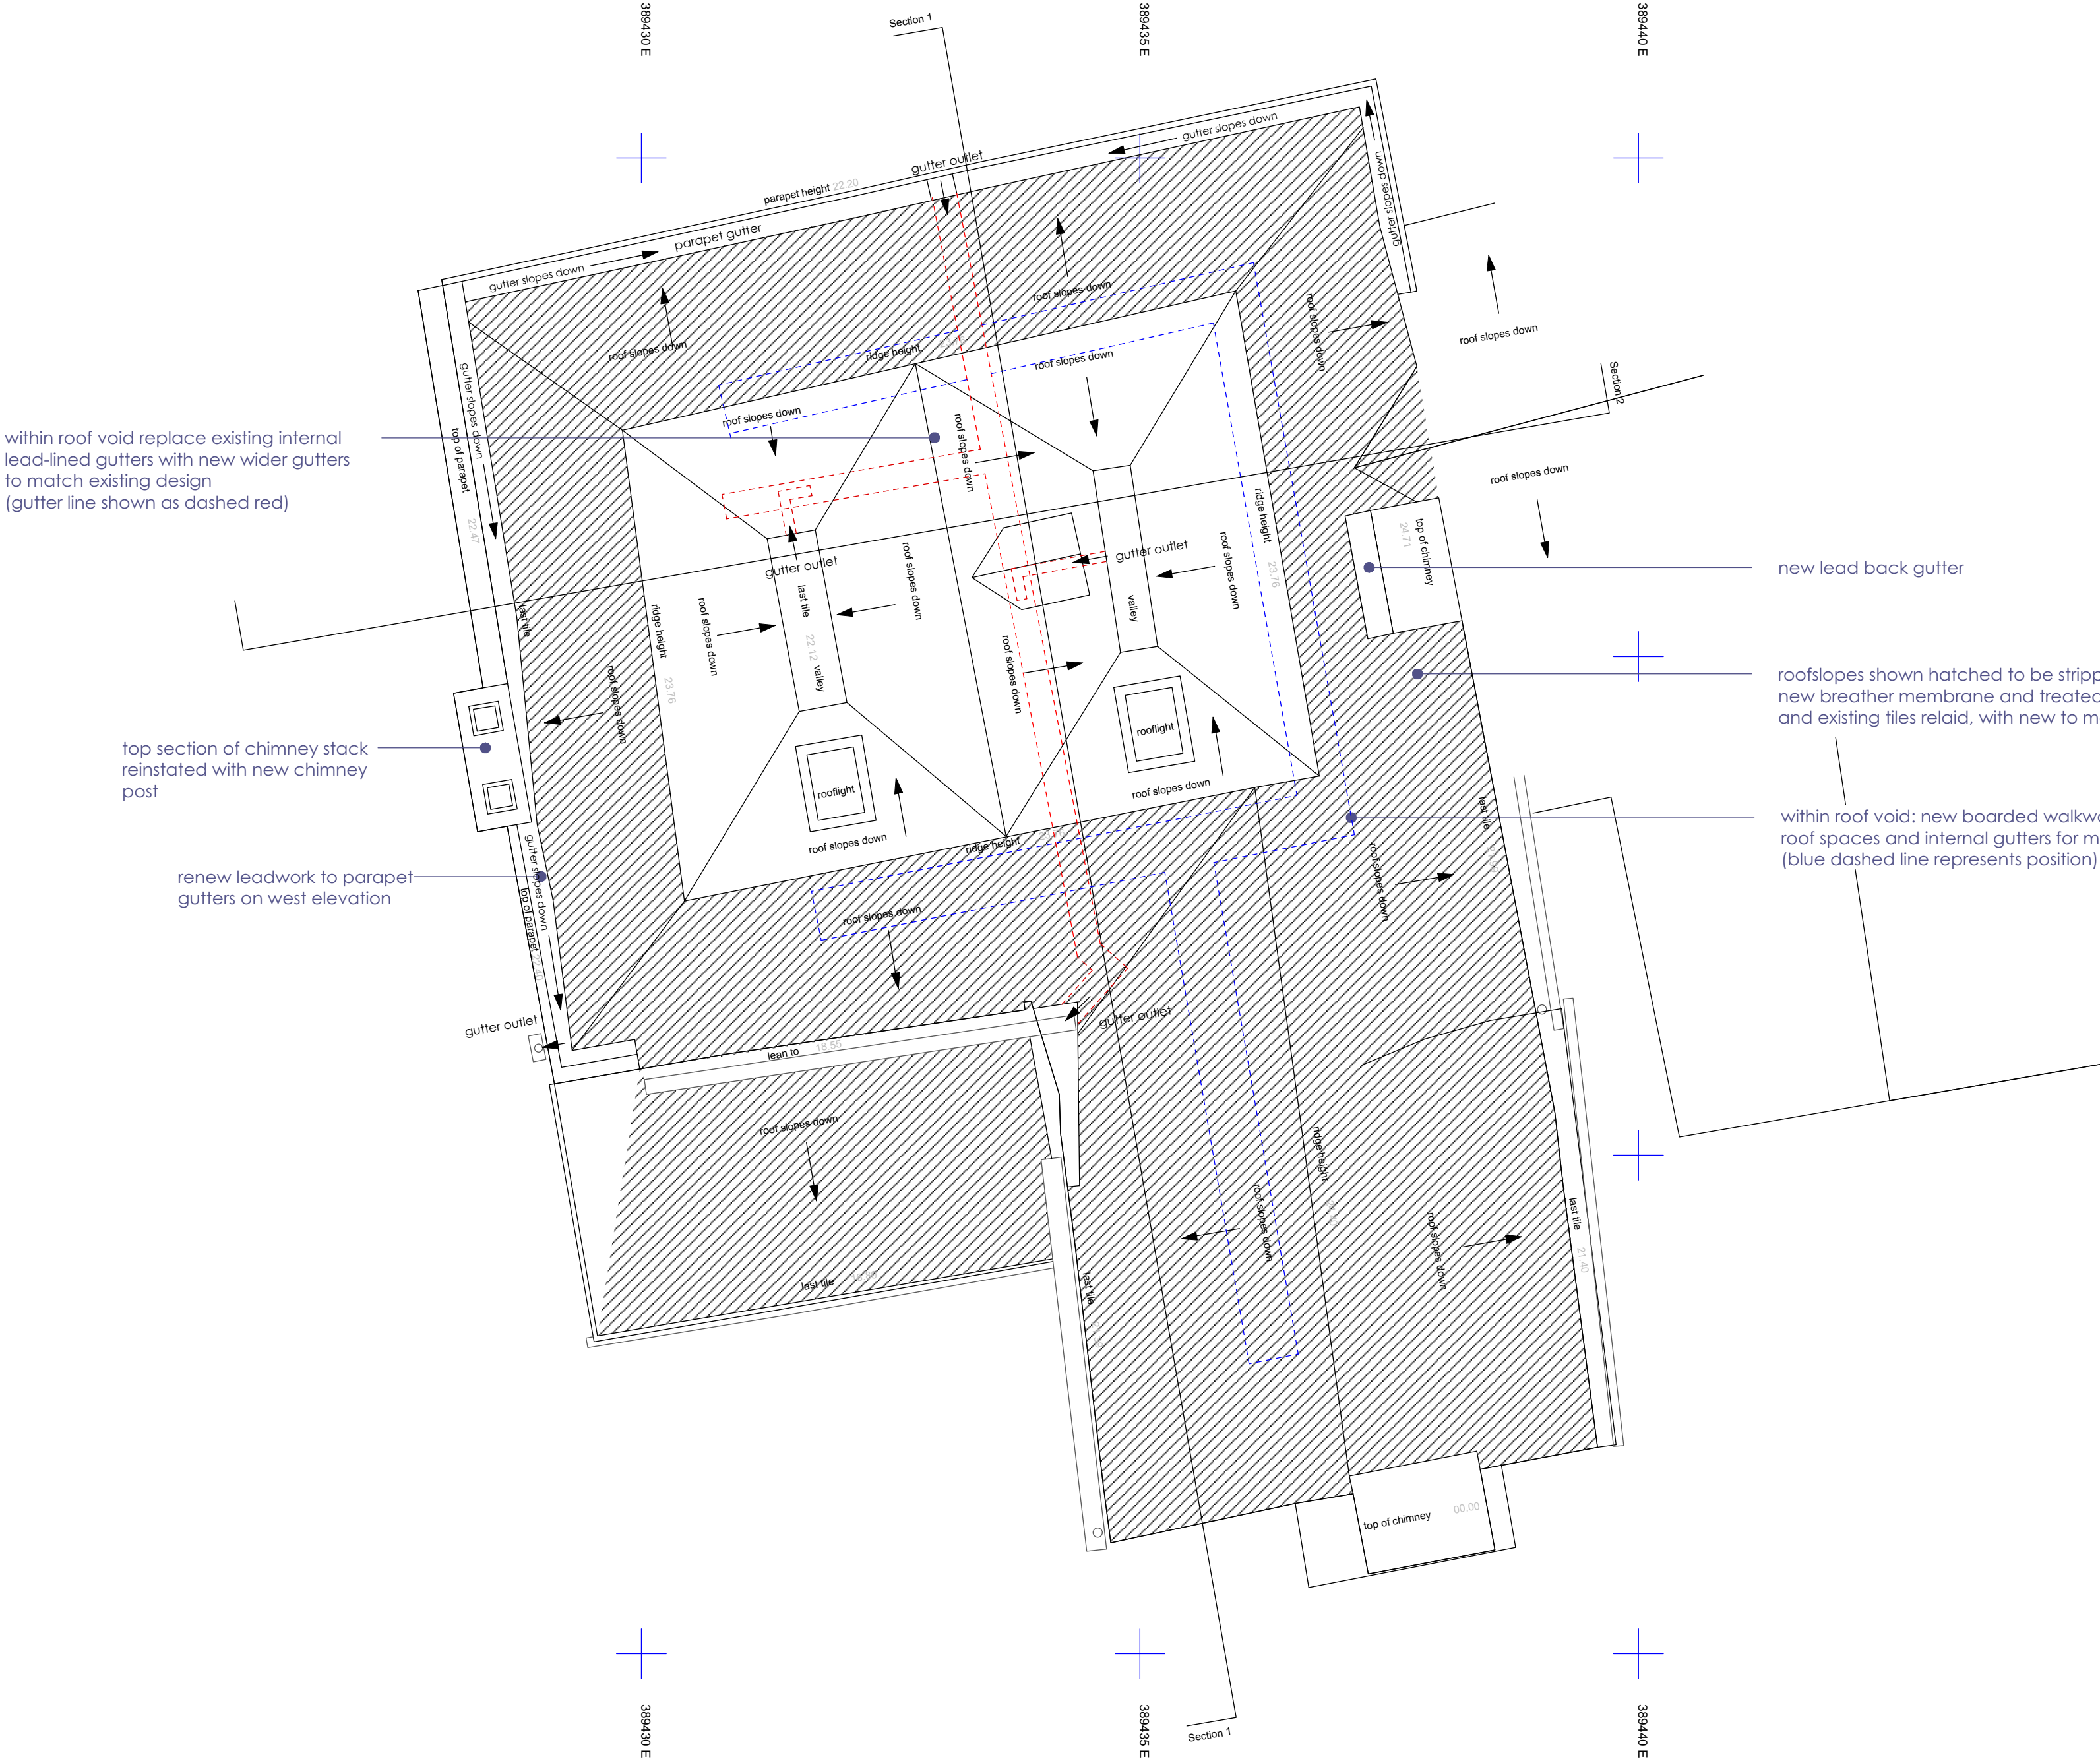

Scale 1 : 50

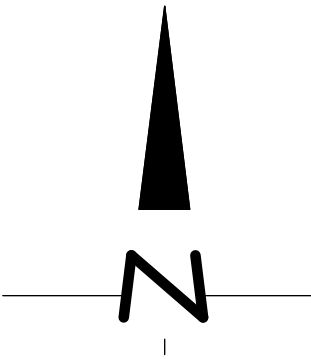

within roof void replace existing internal lead-lined gutters with new wider gutters to match existing design (gutter line shown as dashed red)

top section of chimney stack reinstated with new chimney post

renew leadwork to parapet gutters on west elevation

new lead back gutter

roofslopes shown hatched to be stripped; new breather membrane and treated sw battens fixed to slopes and existing tiles relaid, with new to match where required

within roof void: new boarded walkway to access roof spaces and internal gutters for maintenance (blue dashed line represents position)

REV A (04/01/2023) PROPOSED ROOFLIGHT OMITTED (APB)

nick joyce architects ltd architects and historic building consultants Company No. 9524906 Registered in England and Wales		
5 BARBOURNE ROAD WORCESTER WR1 1RS TELEPHONE 01905 726307/29911 FAX 01905 726307		
TEWKESBURY MUSEUM, 64 BARTON STREET, TEWKESBURY		
ROOF PLAN - PROPOSED		
SCALE - 1:50 @ A1	DRAWN - APB	DRG No - 2187/13A
DATE - SEPTEMBER 2022	CHECKED -	