






EXISTING FRONT ELEVATION OCTAVIA HOUSE

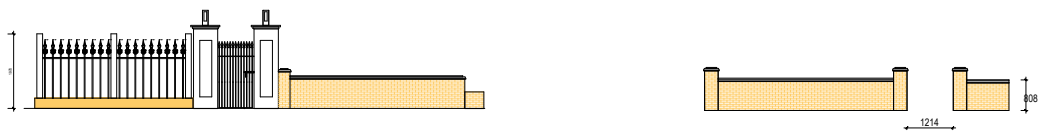

PLAN

 

PROPOSED FRONT ELEVATION OCTAVIA HOUSE

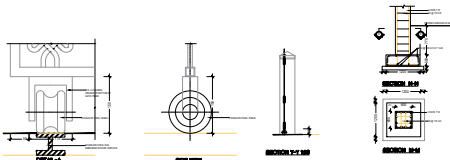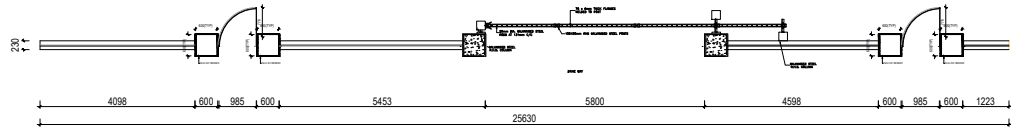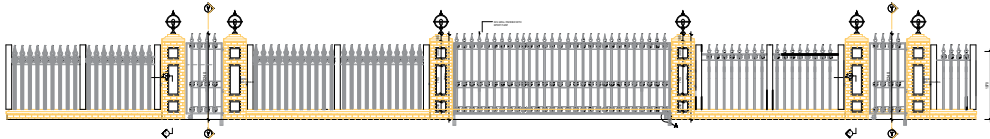

CONSTRUCTION




General Notes:

Insert general notes about your drawings here!

Revisions

No.	Date	By	Comment
1	23/03/2021	FA	

 

Drawing Title Amended Drawing to install a pedestrian Gate to the left hand side to from Southern Row

Property Octavia House Southern Row W10 5AE

Client The Royal Borough of Kensington & Chelsea

Job Reference	Drawing No	Revision
	001	A

Status Information Only

Drawn by FA
Checked by DD

Scale 1:200
Original Size A3

