



Existing Front Elevation

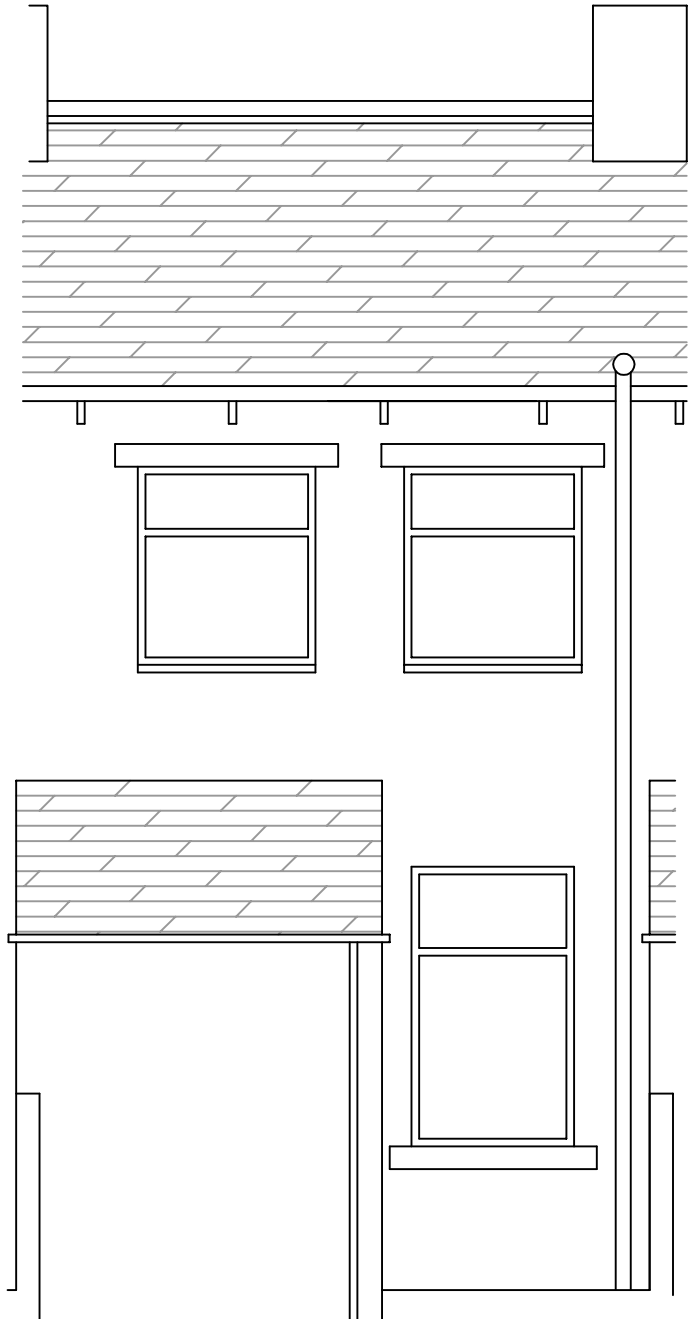

Existing Rear Elevation

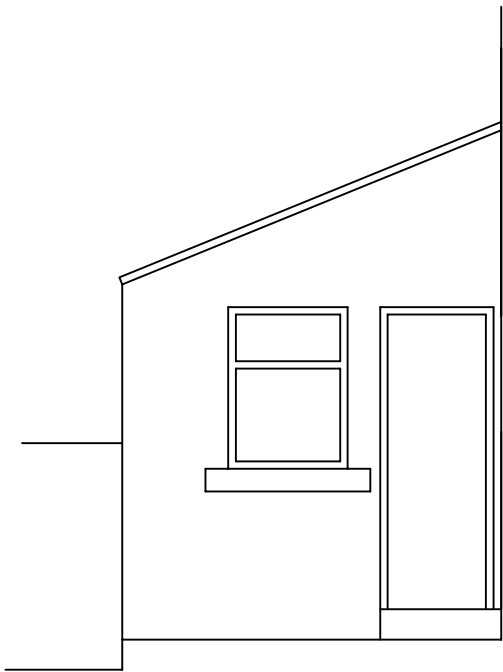

Existing Side Elevation To Kitchen

Project Alterations / Refurbishment 28 Spenser Street, BURNLEY		
Client Burnley Borough Council		
Description Existing Elevations		Scale 1:50 @ A3
Date Nov 2022	Drawn CW	Drawing No 625/02