




Drawings to be sealed as follows:
Signed drawings to bear reference to blue seals.
No responsibility is taken for their accuracy unless only.
This drawing is the property of DJS ARCHITECTURAL SERVICES LTD
Copyright and all other rights reserved. No part of this drawing may be reproduced
in any form or by any means electronic or mechanical, including photocopying, recording,
or by any information storage and retrieval system, without written permission from
DJS ARCHITECTURAL SERVICES LTD.

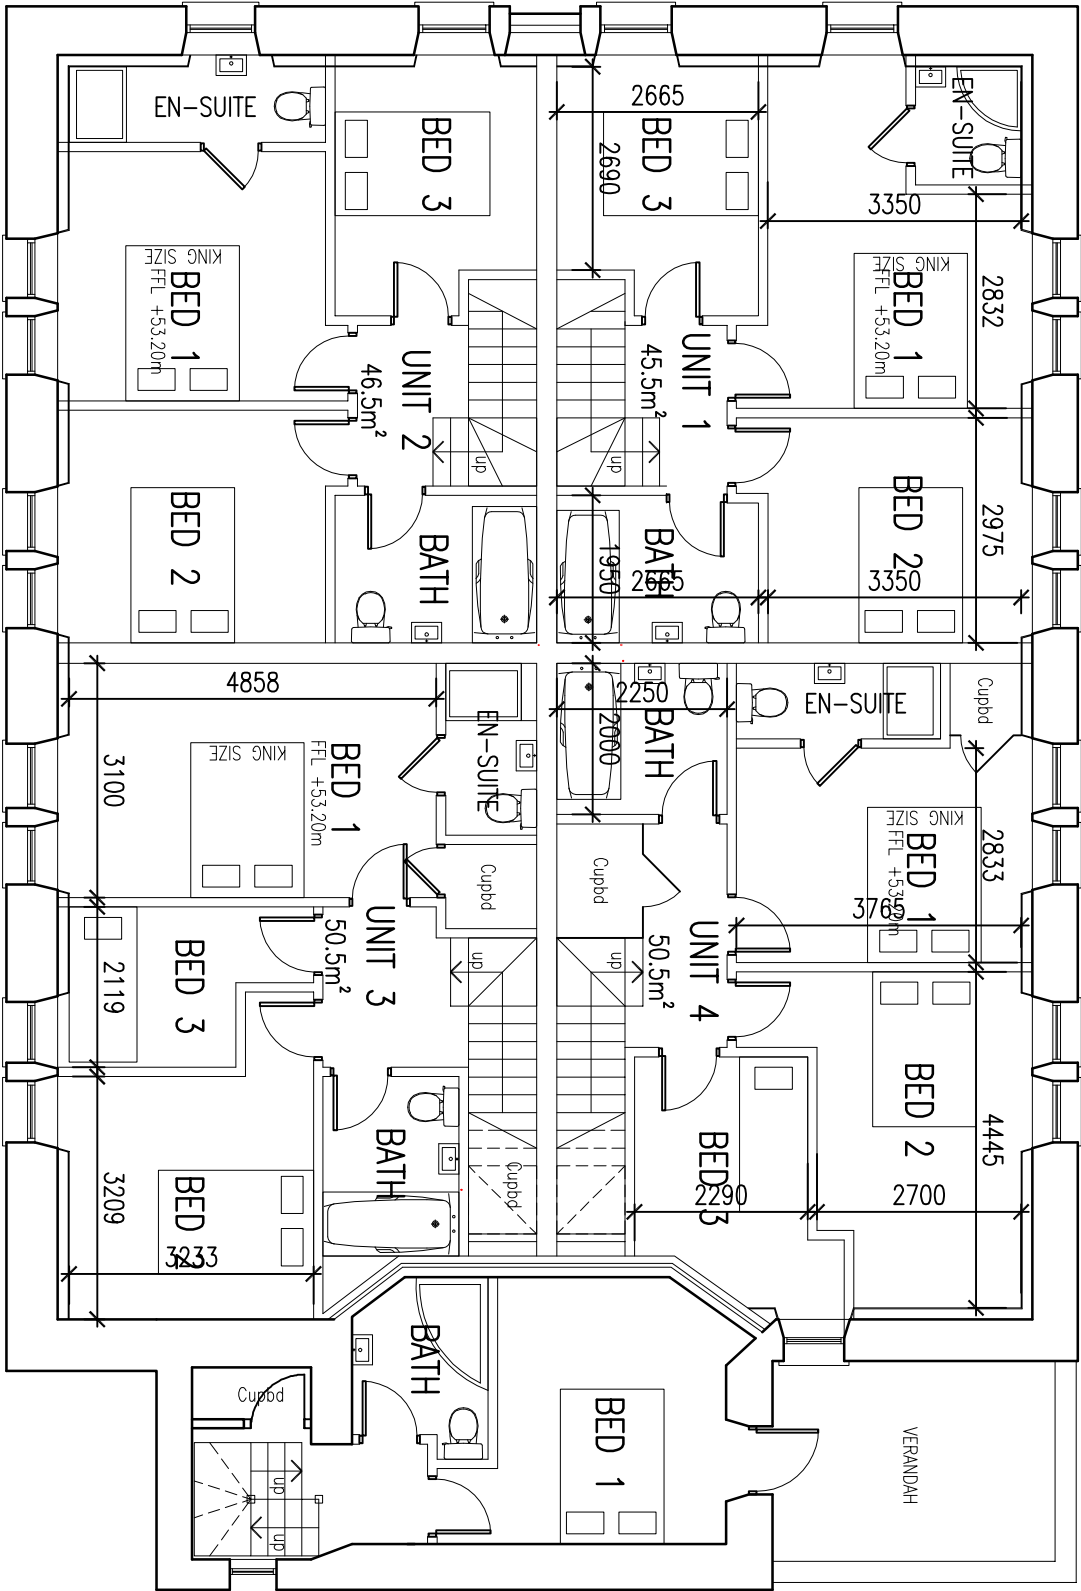

FIRST FLOOR PLAN G/A 230m²

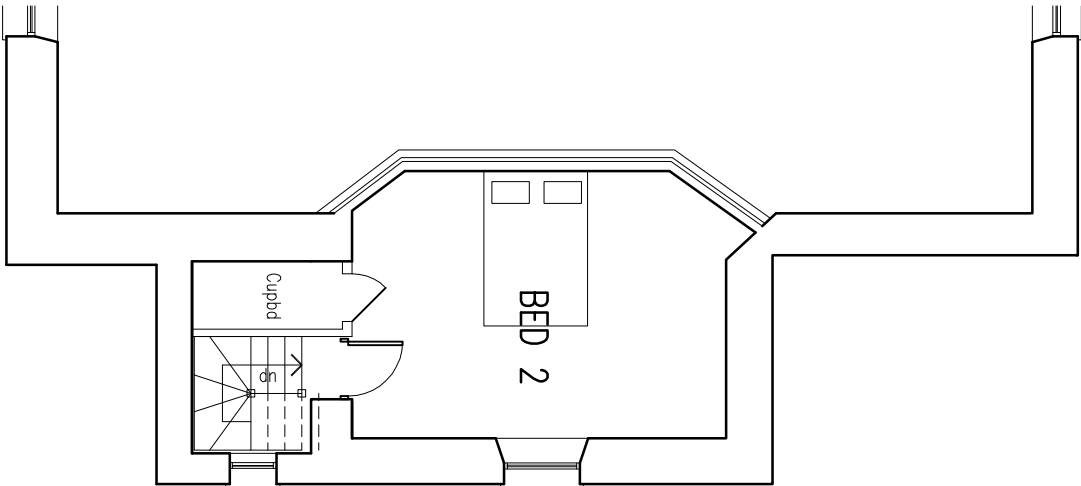

SECOND FLOOR PLAN G/A 22.5m²

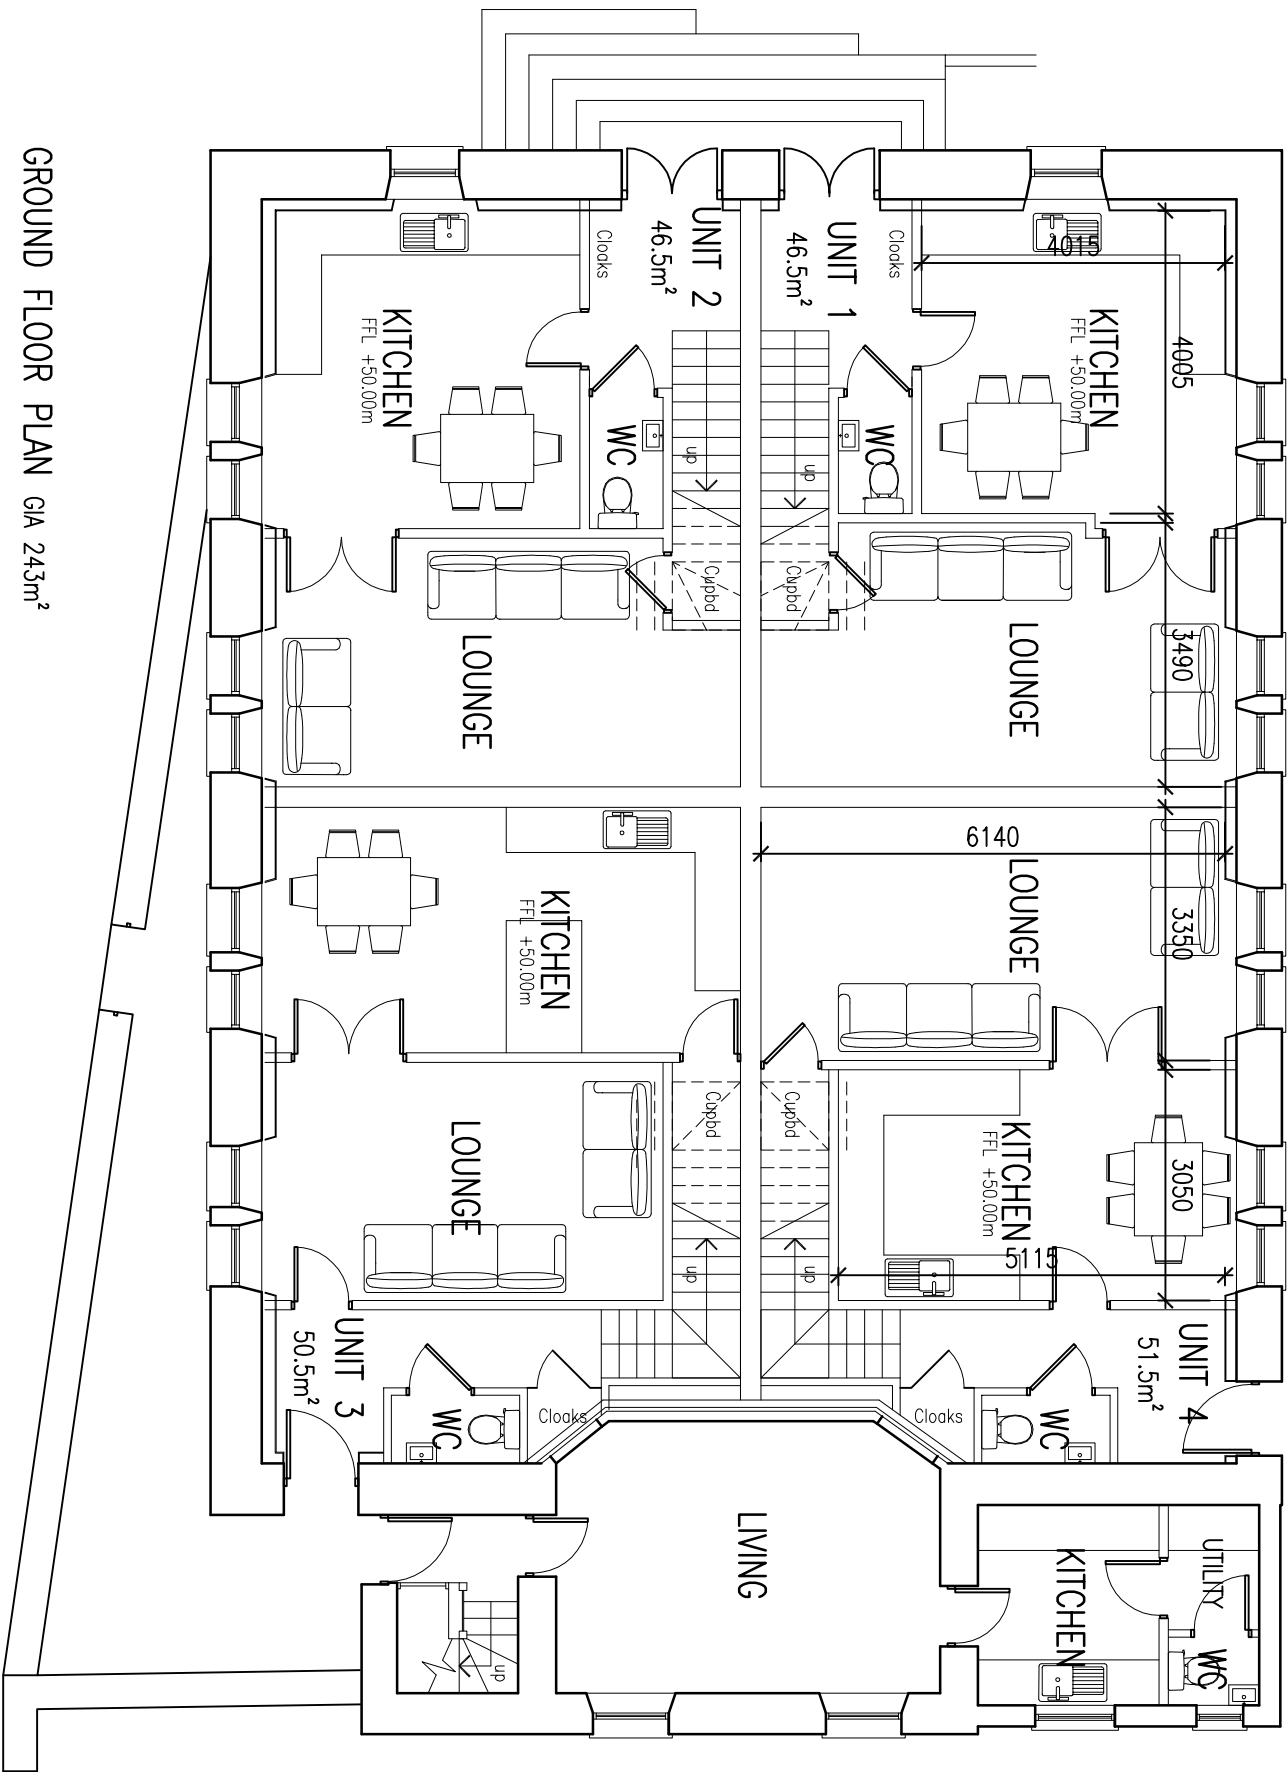

GROUND FLOOR PLAN G/A 243m²

Rev	Description	By	Date
004	TC	—	—
Drawing Title			
PROPOSED PLANS			
Drawing No.			
Revision			
Project			
CONVERSION TO 4NO DWELLINGS			
Project			
CONVERSION TO 4NO DWELLINGS			
Project			