


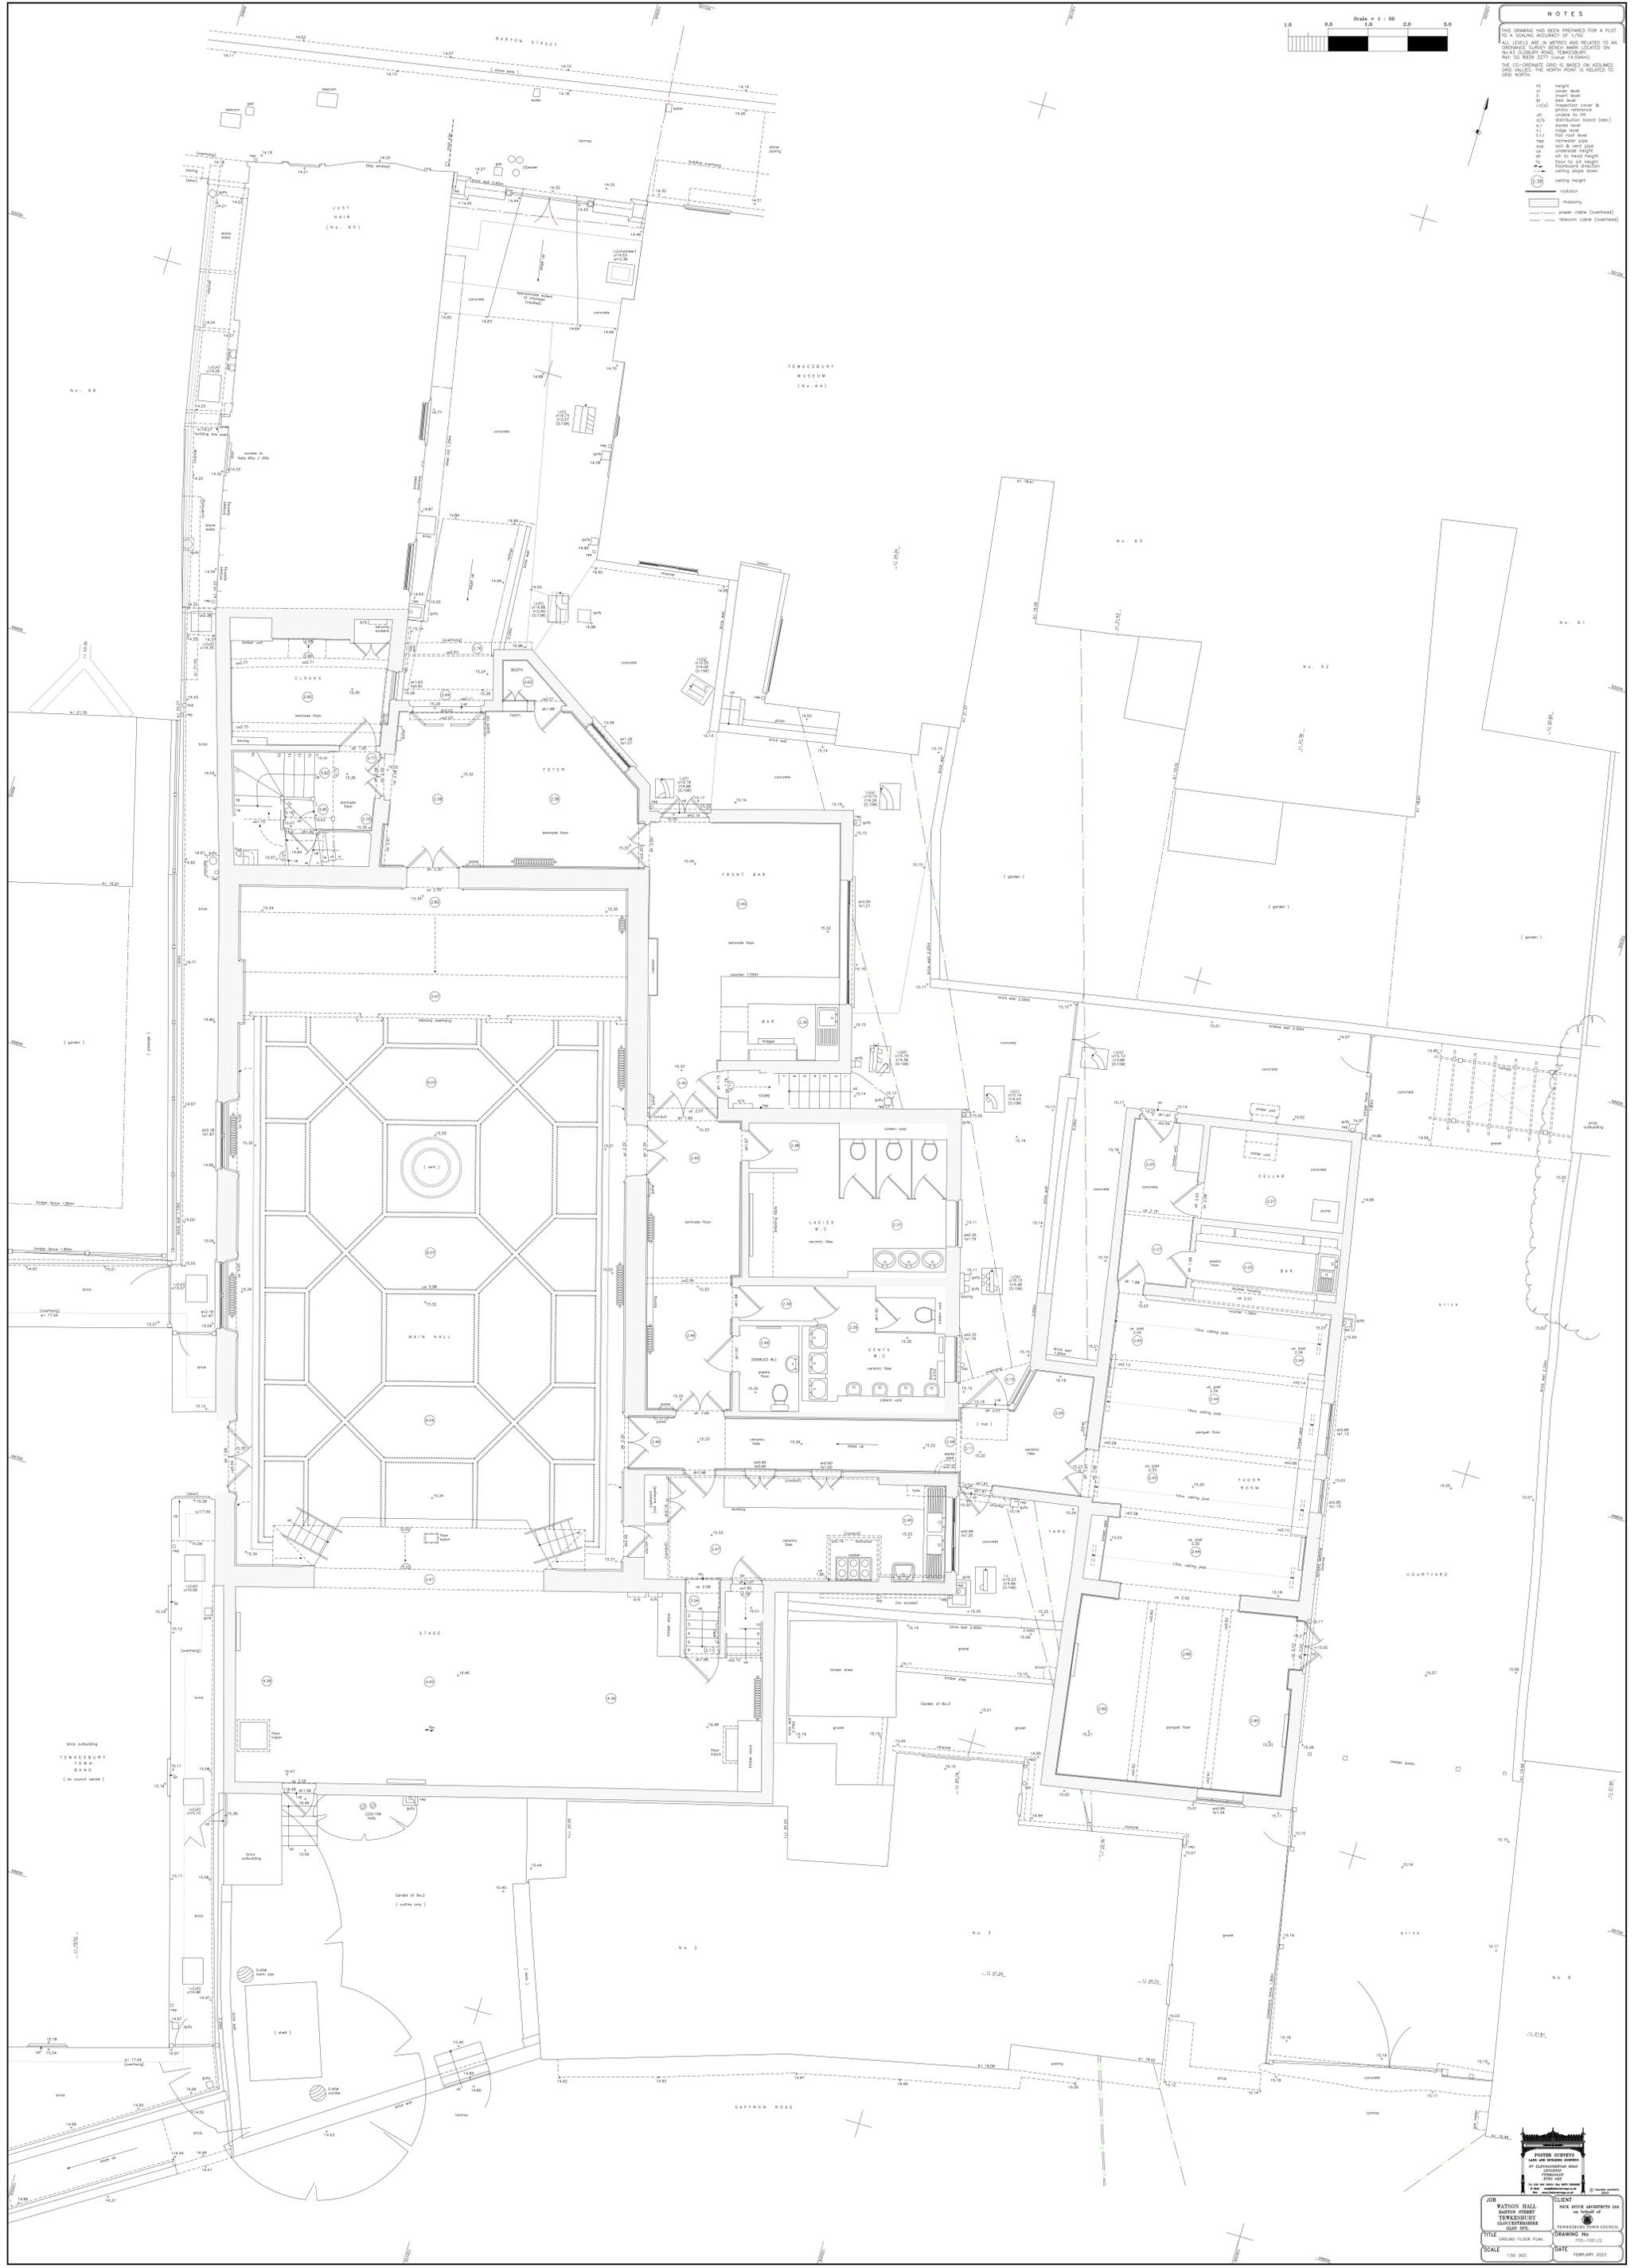

- NOTES**
- THIS DRAWING HAS BEEN PREPARED FOR A PLAN TO A SCALING ACCURACY OF 1/50.
- ALL LEVELS ARE IN METERS AND RELATED TO AN ORDNANCE SURVEY BENCH MARK LOCATED ON 16-45 COLLEGE ROAD, TOWNSBURY.
- THE CO-ORDINATE GRID IS BASED ON ASSUMED GRID VALUES. THE NORTH POINT IS RELATED TO GRID NORTH.
- H1 height
 - H2 height
 - H3 height
 - H4 height
 - H5 height
 - H6 height
 - H7 height
 - H8 height
 - H9 height
 - H10 height
 - H11 height
 - H12 height
 - H13 height
 - H14 height
 - H15 height
 - H16 height
 - H17 height
 - H18 height
 - H19 height
 - H20 height
 - H21 height
 - H22 height
 - H23 height
 - H24 height
 - H25 height
 - H26 height
 - H27 height
 - H28 height
 - H29 height
 - H30 height
 - H31 height
 - H32 height
 - H33 height
 - H34 height
 - H35 height
 - H36 height
 - H37 height
 - H38 height
 - H39 height
 - H40 height
 - H41 height
 - H42 height
 - H43 height
 - H44 height
 - H45 height
 - H46 height
 - H47 height
 - H48 height
 - H49 height
 - H50 height
 - H51 height
 - H52 height
 - H53 height
 - H54 height
 - H55 height
 - H56 height
 - H57 height
 - H58 height
 - H59 height
 - H60 height
 - H61 height
 - H62 height
 - H63 height
 - H64 height
 - H65 height
 - H66 height
 - H67 height
 - H68 height
 - H69 height
 - H70 height
 - H71 height
 - H72 height
 - H73 height
 - H74 height
 - H75 height
 - H76 height
 - H77 height
 - H78 height
 - H79 height
 - H80 height
 - H81 height
 - H82 height
 - H83 height
 - H84 height
 - H85 height
 - H86 height
 - H87 height
 - H88 height
 - H89 height
 - H90 height
 - H91 height
 - H92 height
 - H93 height
 - H94 height
 - H95 height
 - H96 height
 - H97 height
 - H98 height
 - H99 height
 - H100 height



FOSTER SURVEYS
 15, 16 & 17 COLLEGE ROAD
 TOWNSBURY, ESSEX
 SS16 5JF
 TEL: 01206 811111
 FAX: 01206 811112
 WWW.FOSTERSURVEYS.CO.UK

JOB WATSON HALL
CLIENT NEW JIVE ARCHITECTS Ltd
 16, 17 COLLEGE ROAD
 TOWNSBURY, ESSEX
 SS16 5JF
 TEL: 01206 811111
 FAX: 01206 811112
 WWW.FOSTERSURVEYS.CO.UK

TITLE GROUND FLOOR PLAN
DATE 2023/01/12

SCALE 1:50 (A0)