


Main Road
B 6049

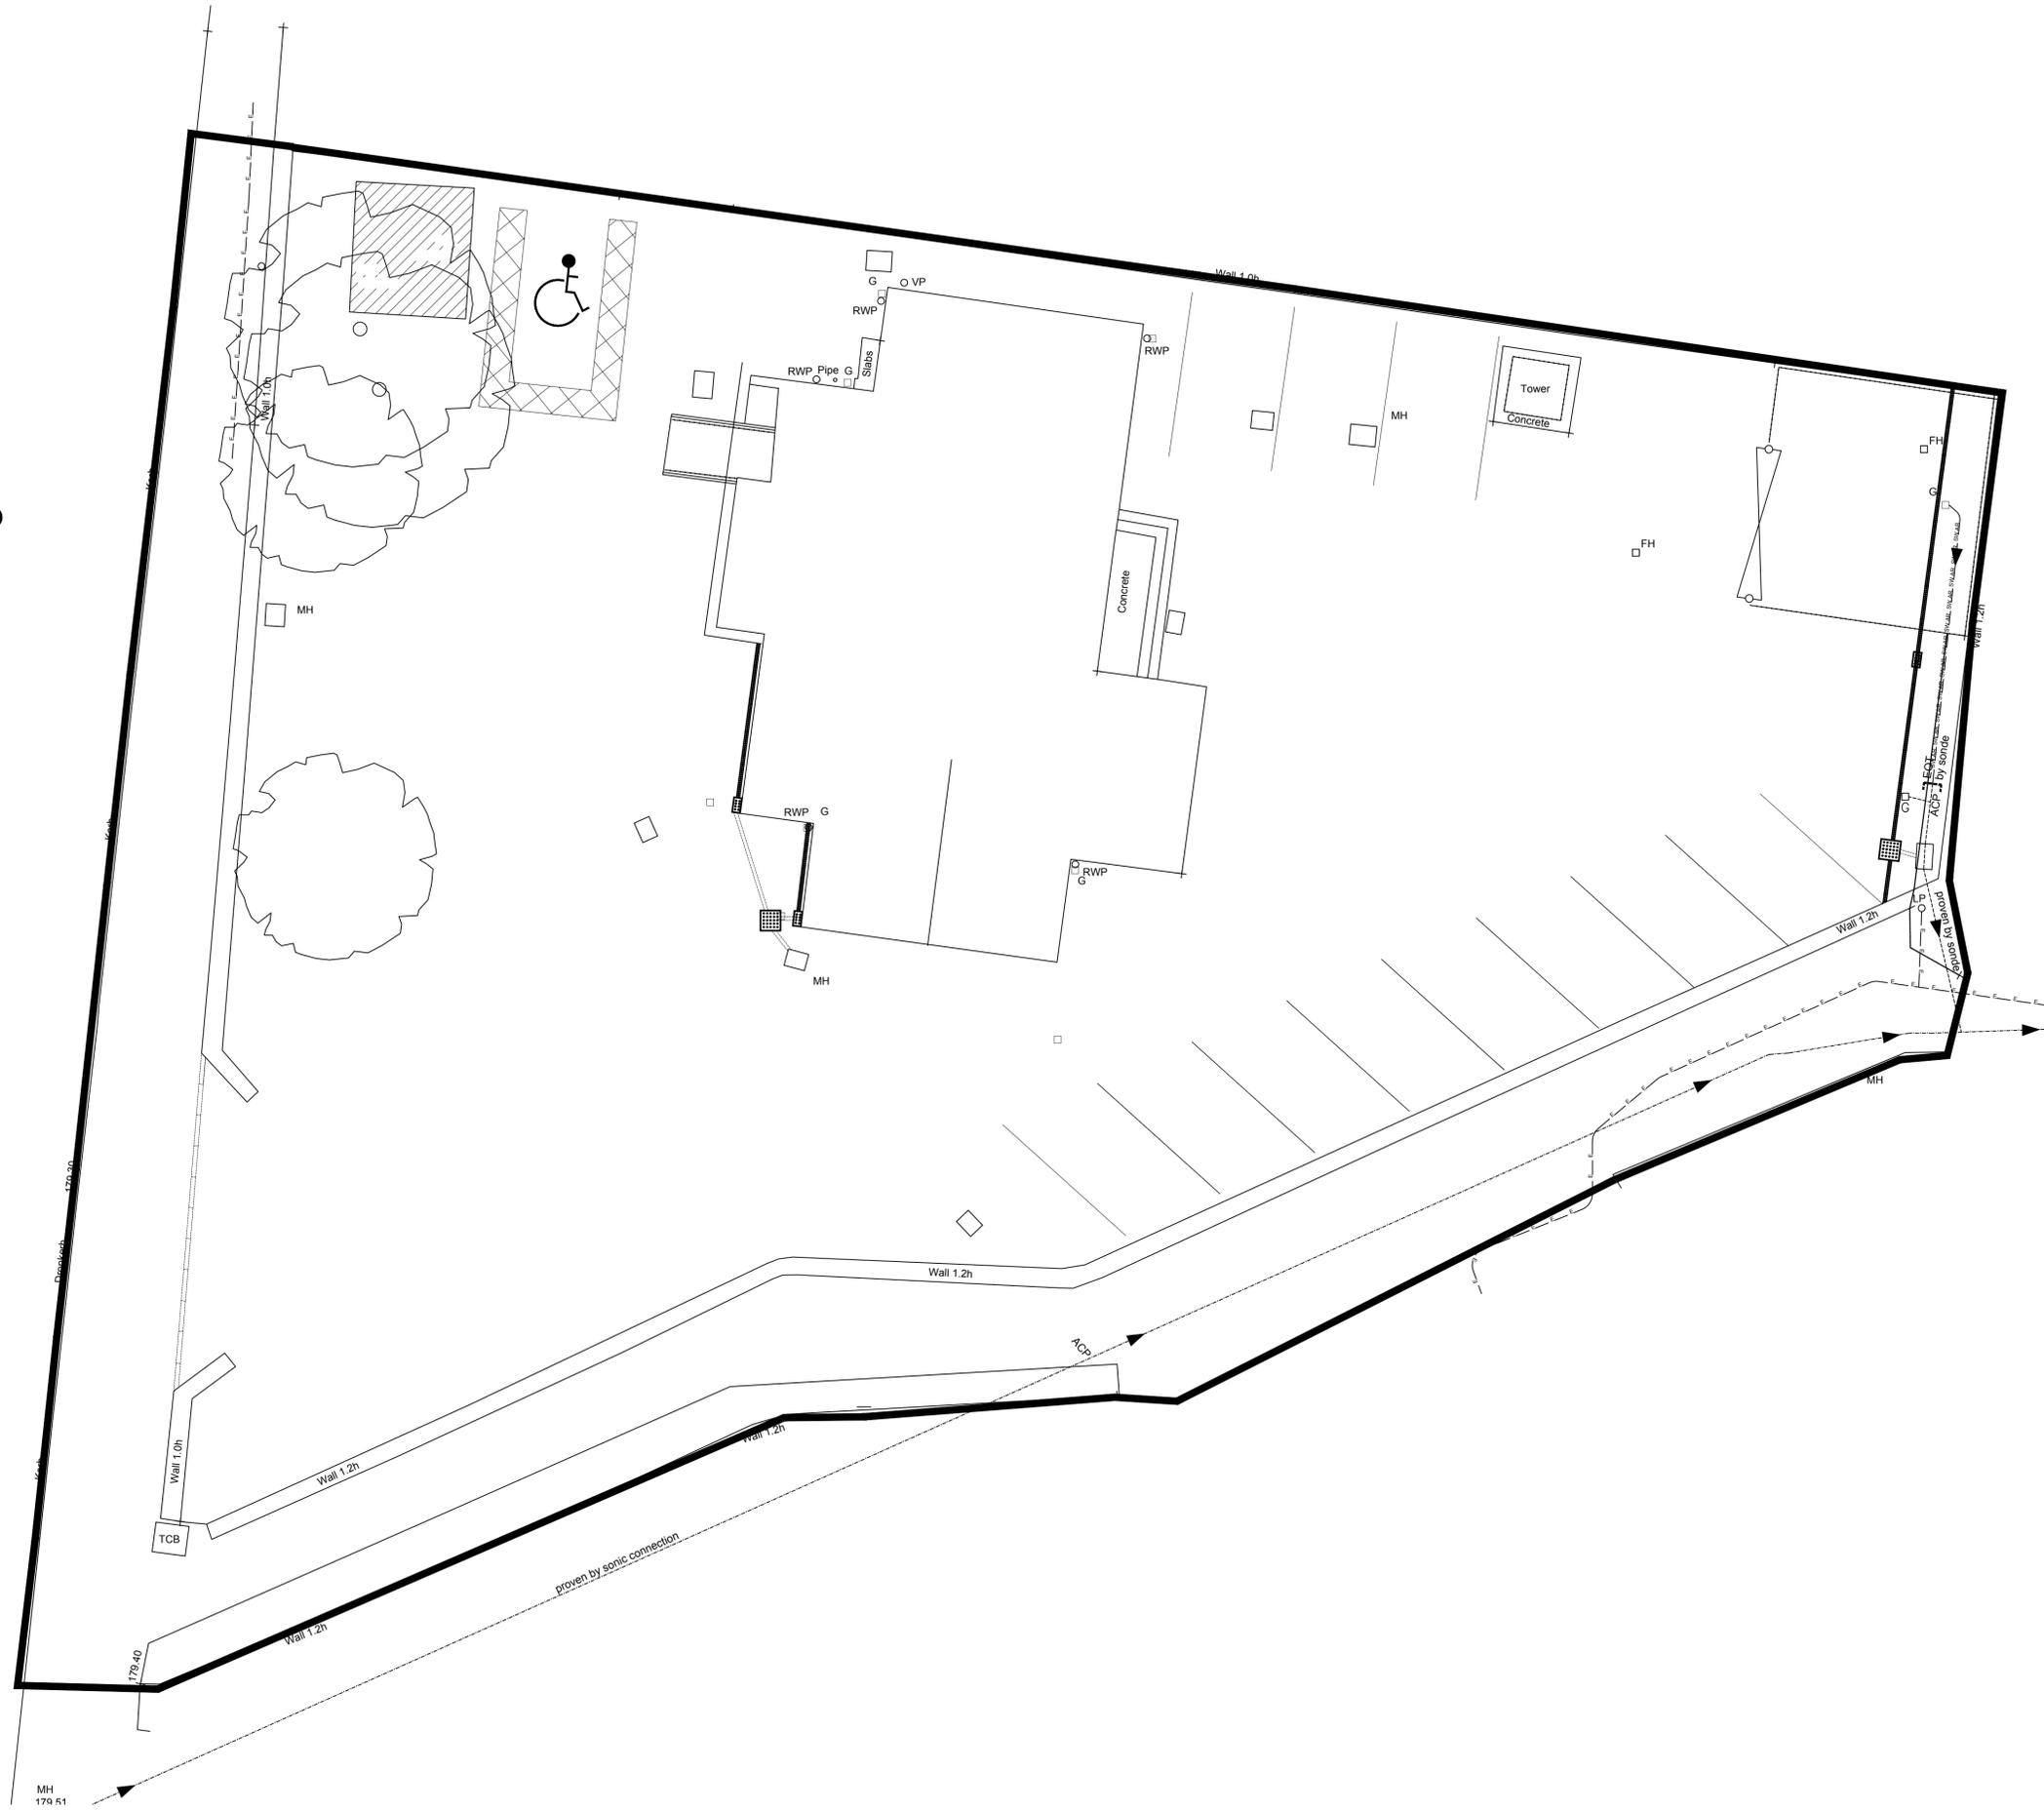

Notes:
Total Area to be resurfaced
2,178m²

Rev	By	Date	Description
-----	----	------	-------------



Property Department
Ripley Fire Station
Derby Road
Ripley
Derbyshire
DE5 3HR
Telephone: 01773 513702
Fax: 01773 513704

Unique Property Reference Number

Site
BRADWELL FIRE STATION

Building/Block
Site Plan

Drawing Title
Line Marking Plan

Drawn By SH	Date Sept 2017	Scale 1:100 (A1)
-----------------------	--------------------------	----------------------------

Drawing Number
DFRA.156.03