



Applicant : Mr B Jones
Site Address : Truro Farm Machinery, Mitchell
Proposal : Provision of building for pre-delivery inspection and assembly facility

Phillips Rural


West Elevation (1:200)

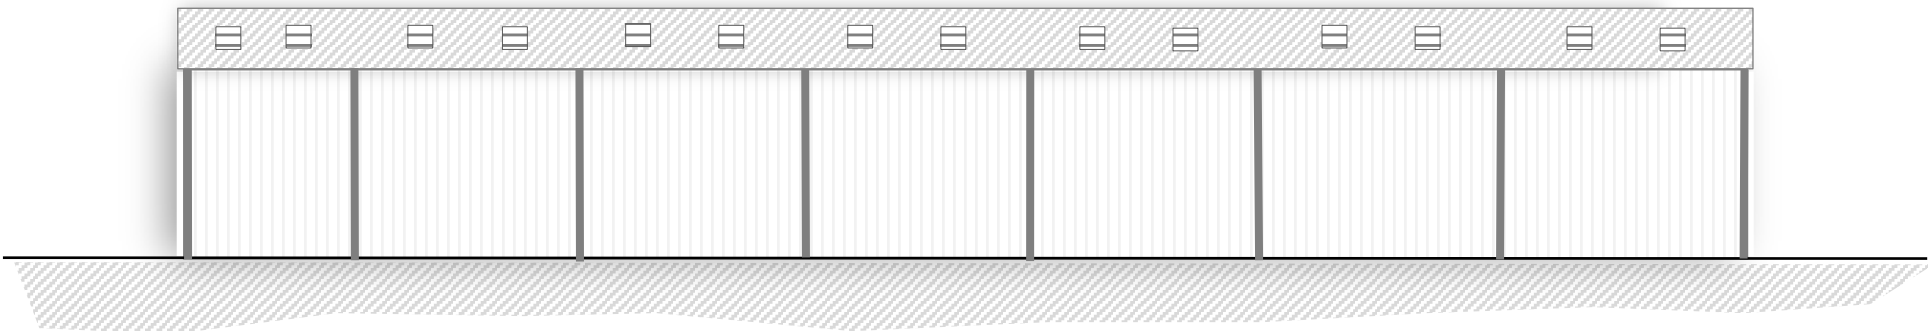


Floor Plan (1:200)

 



East Elevation (1:200)

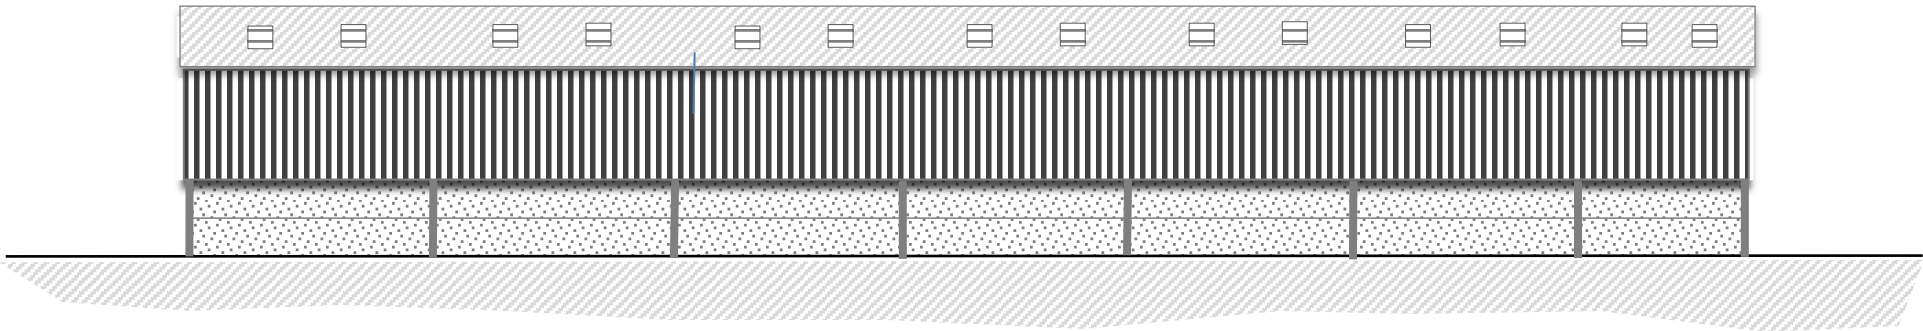

North Elevation (1:200)

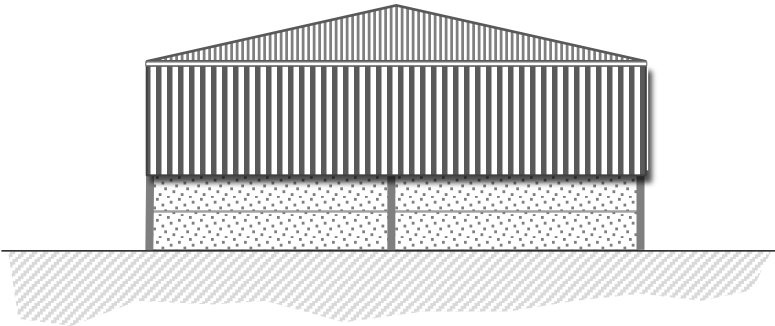

South Elevation (1:200)

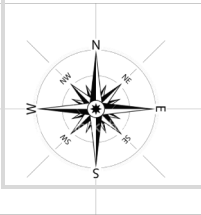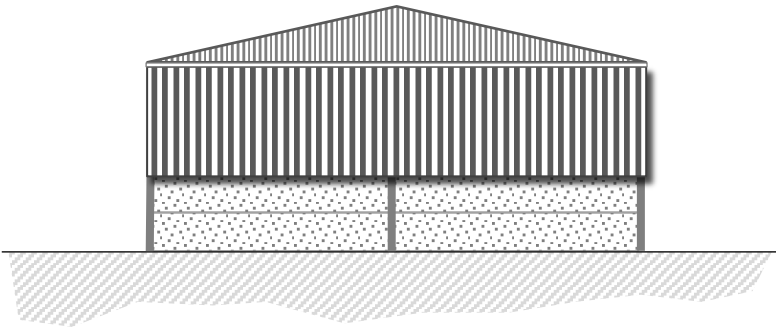

Scale: Various at A3
Drawn by: SEP
Plan reference: BJ-ELV01

2m
Scale 1:200