




A3
NTS

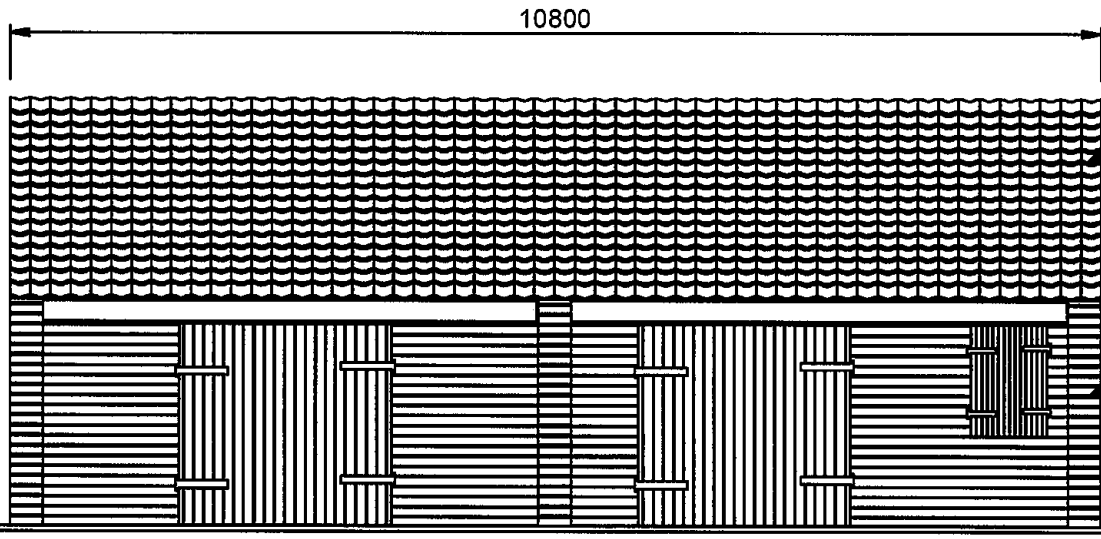


FRONT ELEVATION

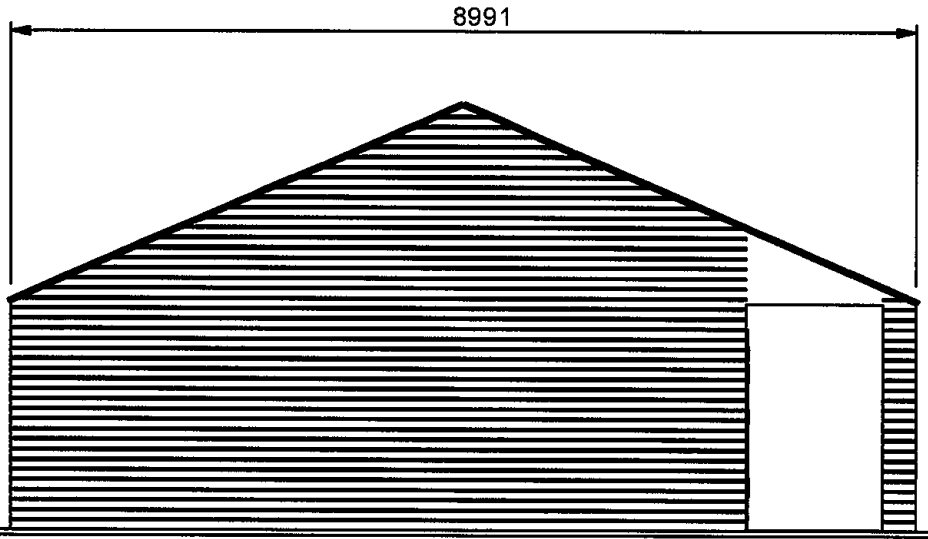

SIDE ELEVATION

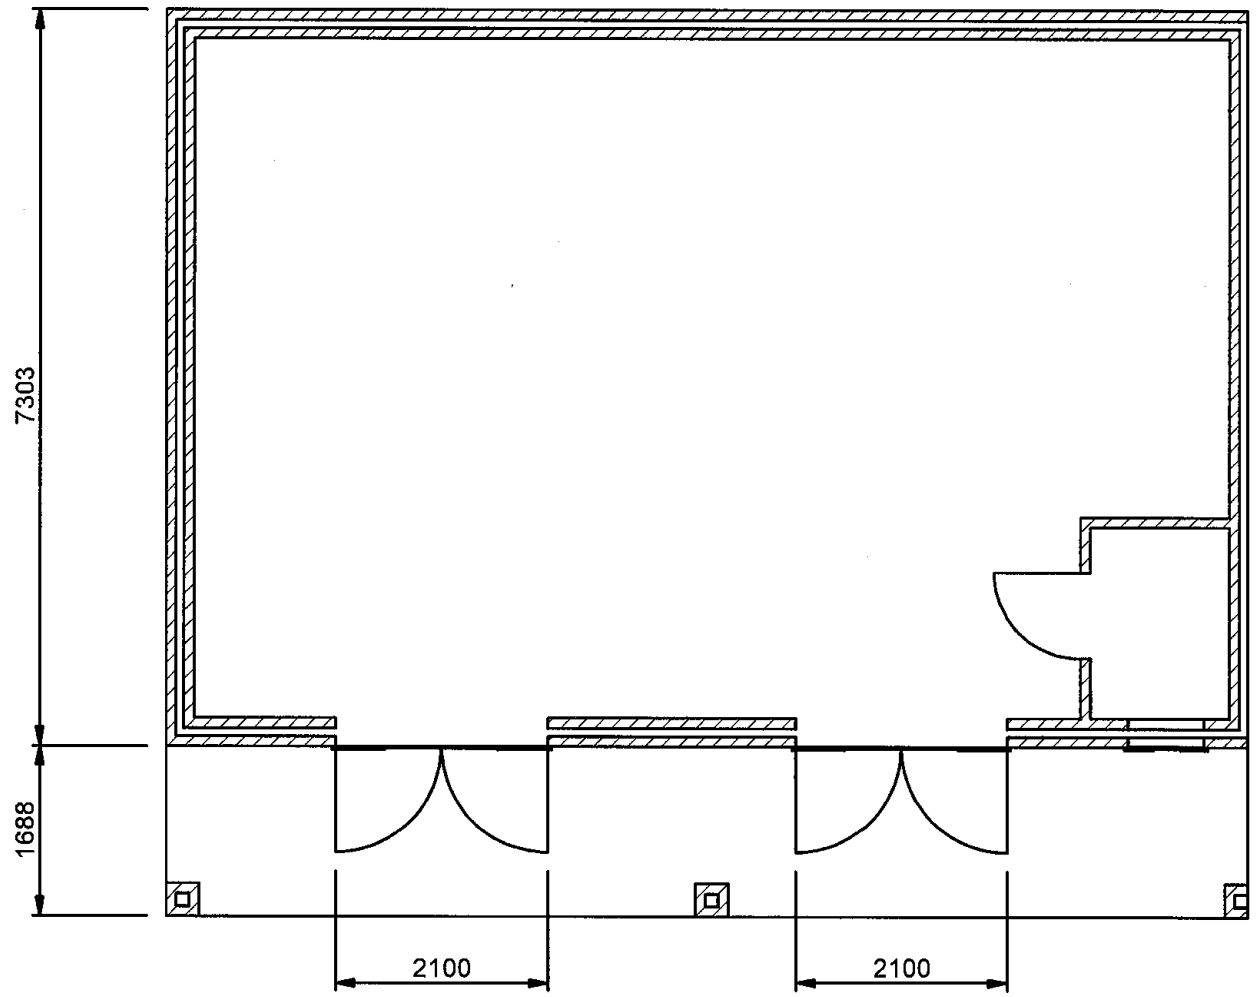


PLAN

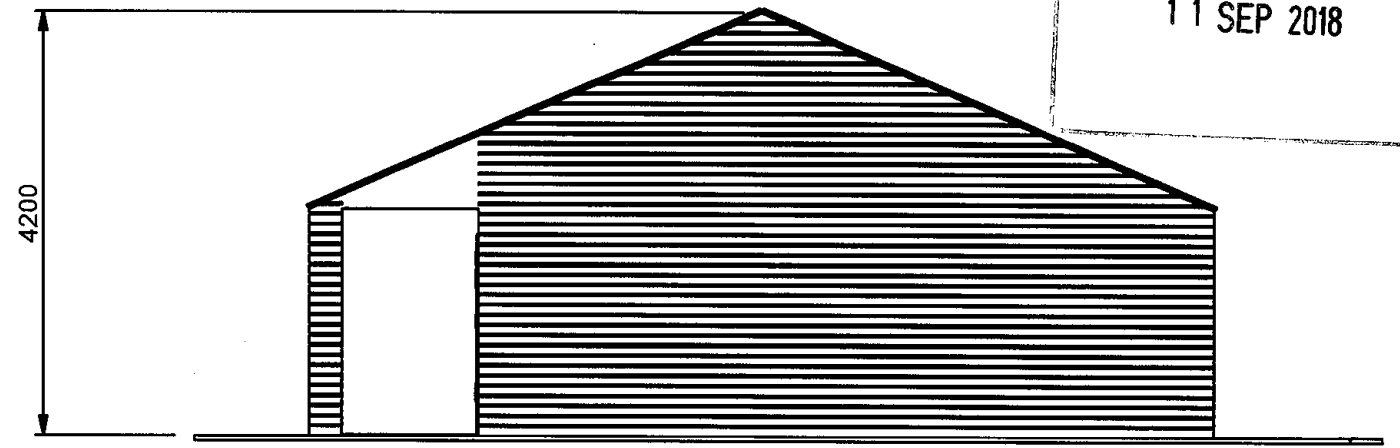

SIDE ELEVATION

RECEIVED
11 SEP 2018

S18/1680

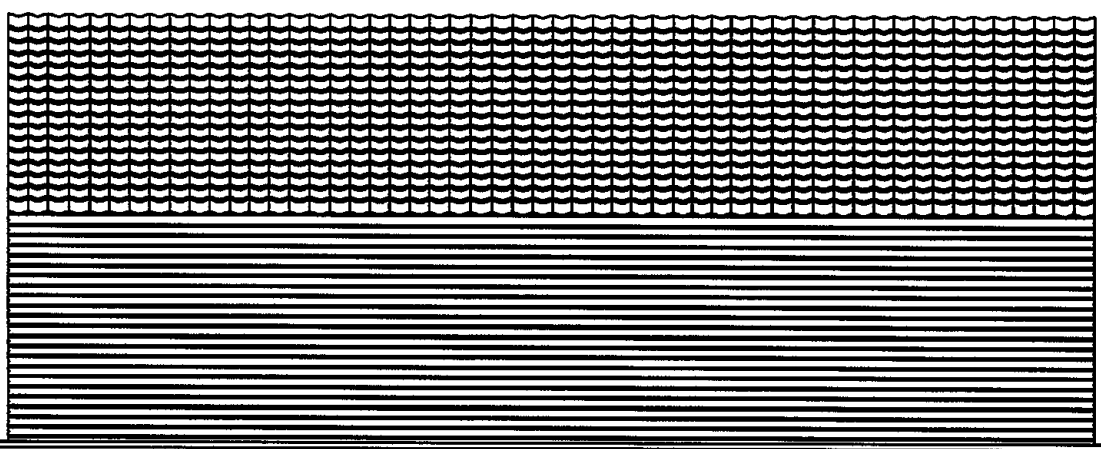

REAR ELEVATION

SCALE 1:75

OUTLINE PLAN OF SECURE STORAGE
BUILDING FOR ALLINGTON PLAYING
FIELD EQUIPMENT.