


NOTES:
DO NOT SCALE FROM THIS DRAWING. ALL LEVELS, ANGLES AND DIMENSIONS TO BE CHECKED ON SITE PRIOR TO COMMENCEMENT OF WORKS.

THIS DRAWING IS TO BE READ IN CONJUNCTION WITH ALL RELEVANT STRUCTURAL ENGINEERS AND MECHANICAL AND ELECTRICAL ENGINEERS DRAWINGS, DETAILS AND SPECIFICATIONS.

Revisions:
/ Issued for Planning 07/09/2016



Proposed (Street) Elevation East

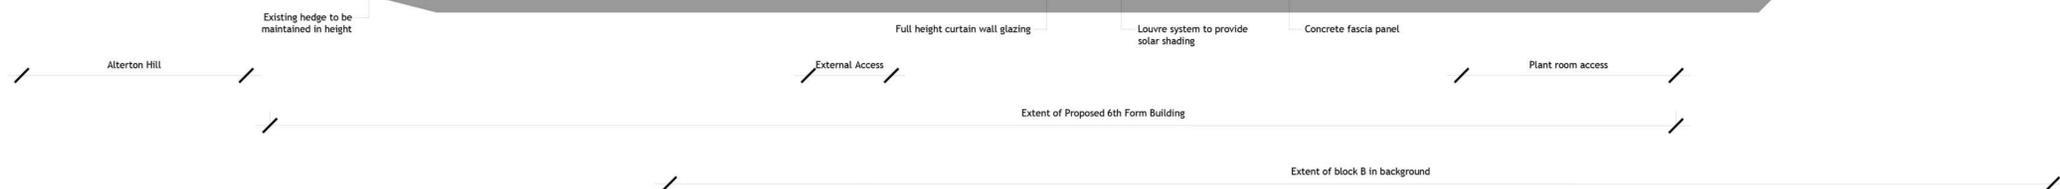

Proposed Elevation East

Status:
Planning Issue



W: www.barker-associates.co.uk
E: mail@barker-associates.co.uk

Waggoners Court
The Street
Manuden
Bishop's Stortford
Hertfordshire
CM23 1DW

T: 01279 647111
F: 01279 647027

Client:
Roding Valley High School

Project:
Basic Needs & 6th Form Expansion
Roding Valley High School
Alderton Hill
Loughton
Essex IG10 3JA

Title:
Proposed East Elevation/ Street Elevation
(Brook Road)

Scale @A1: 1:100/200 Date: 10/03/16 Drawn: CJ Checked:

Drawing no.: BA / P15-058-241 Revision: