





Forestry Commission
England

DO NOT SCALE

This drawing is protected by Copyright
OS Licence No: XXX
All Dimensions are in millimeters

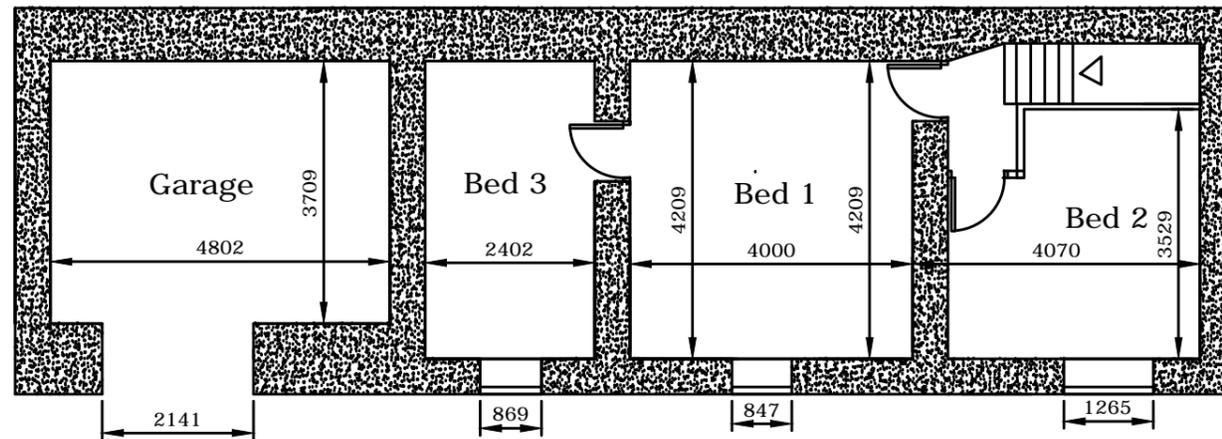

FIRST FLOOR PLAN

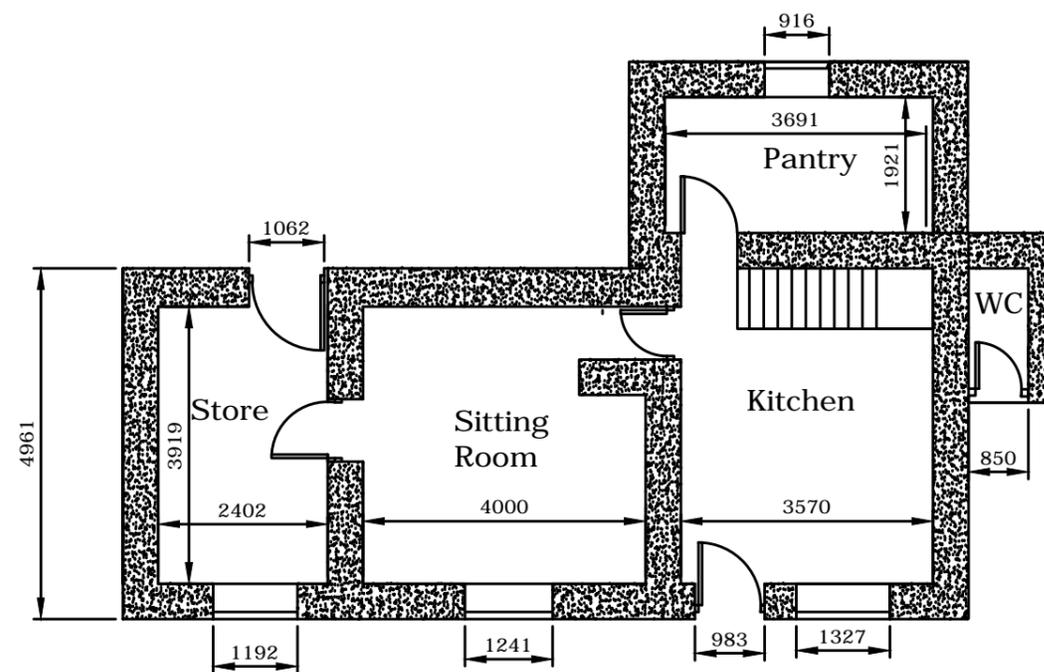

GROUND FLOOR PLAN

X		XXX
Rev	Date	Description
Client: Forestry Commission Yorkshire Forest District		
Site Address: Old Fold Carlton Helmsley North Yorks		
Job Title: Refurbishment Works		
Drawing Title: .		
Drawn: IL	Date: 23/10/2014	Drawn: Date:
Contract No: N/A		Scale: 1:100 @ A3
Drawing No: 02/10/01		Rev: