
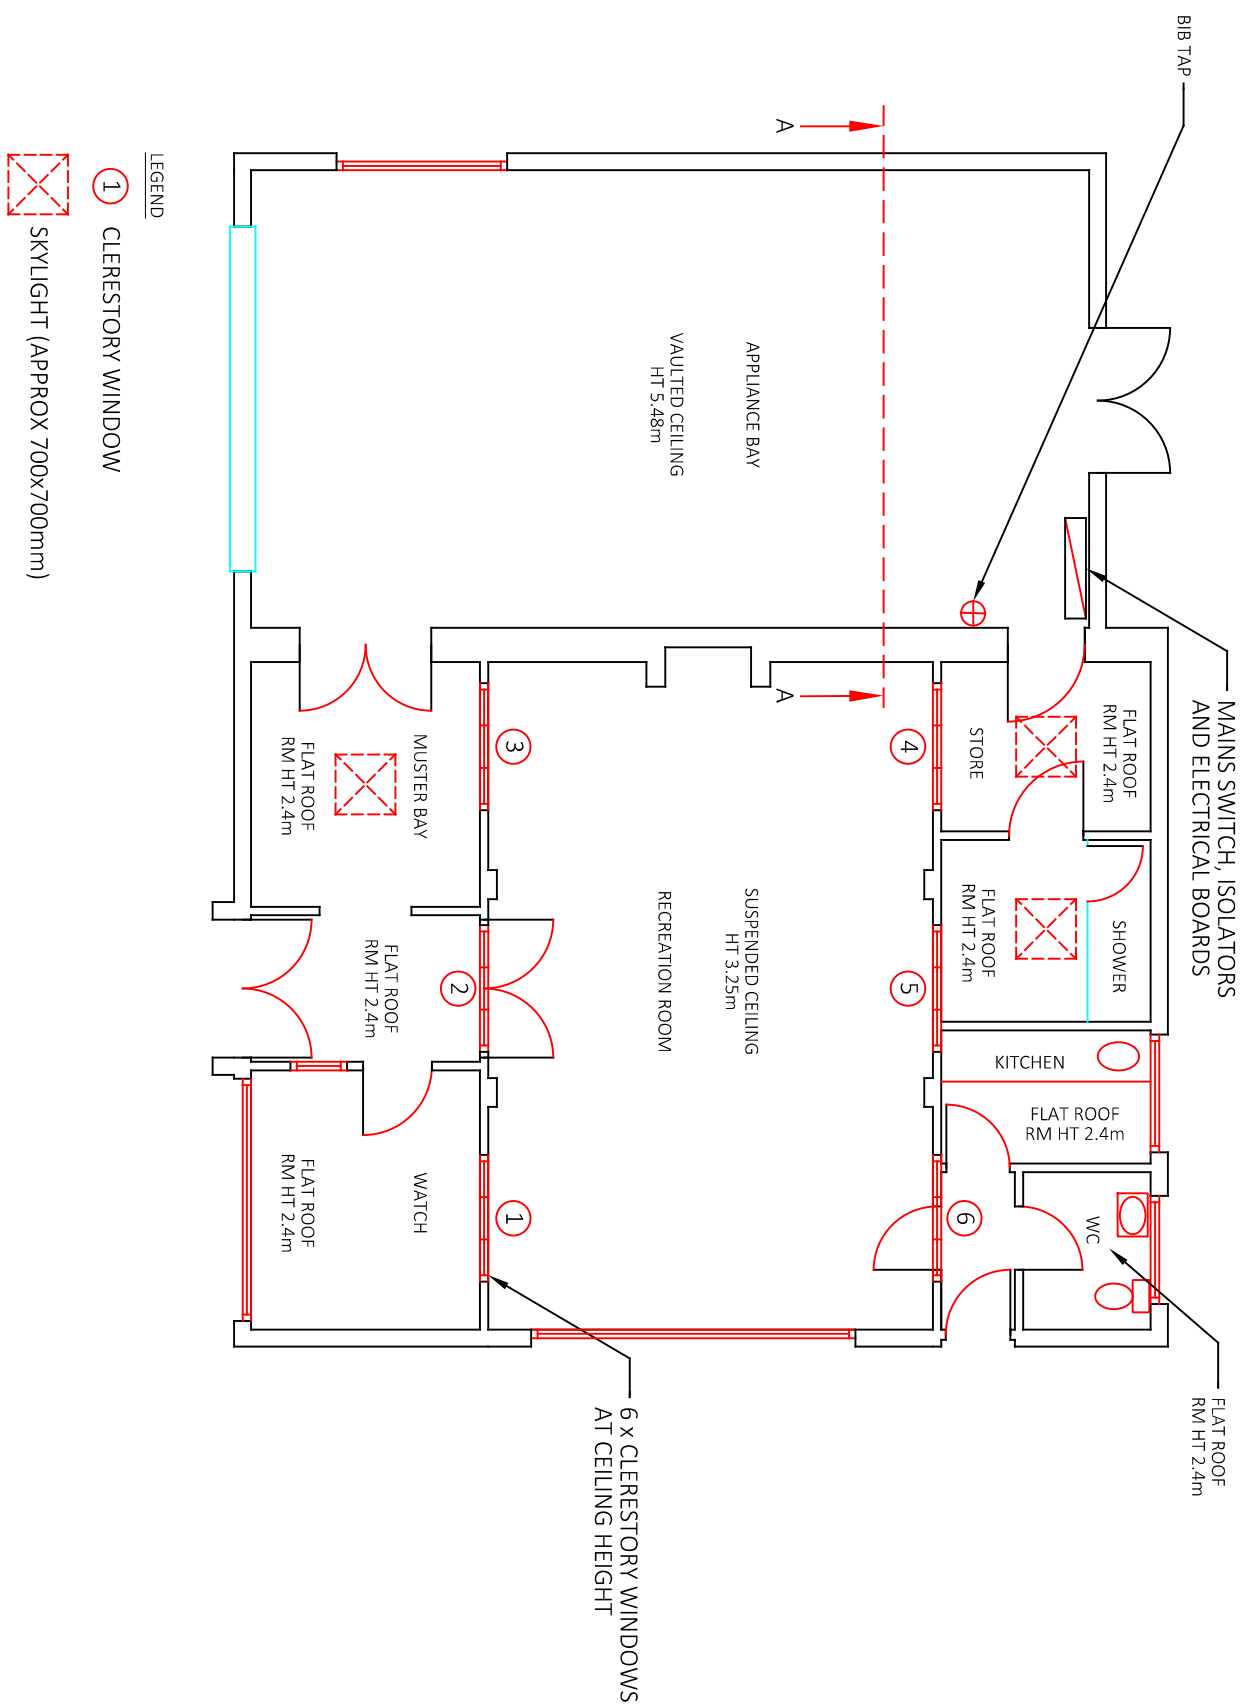


TYWYN/ABERDYFI CRS

FORMER FIRE STATION - FRANKWELL STREET

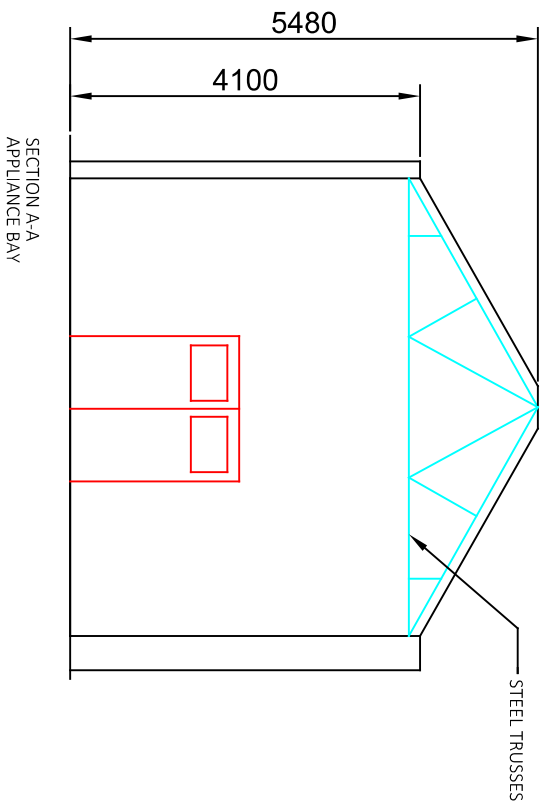

FLOOR PLAN: EXISTING

SCALE 1:100