



scale 1.100

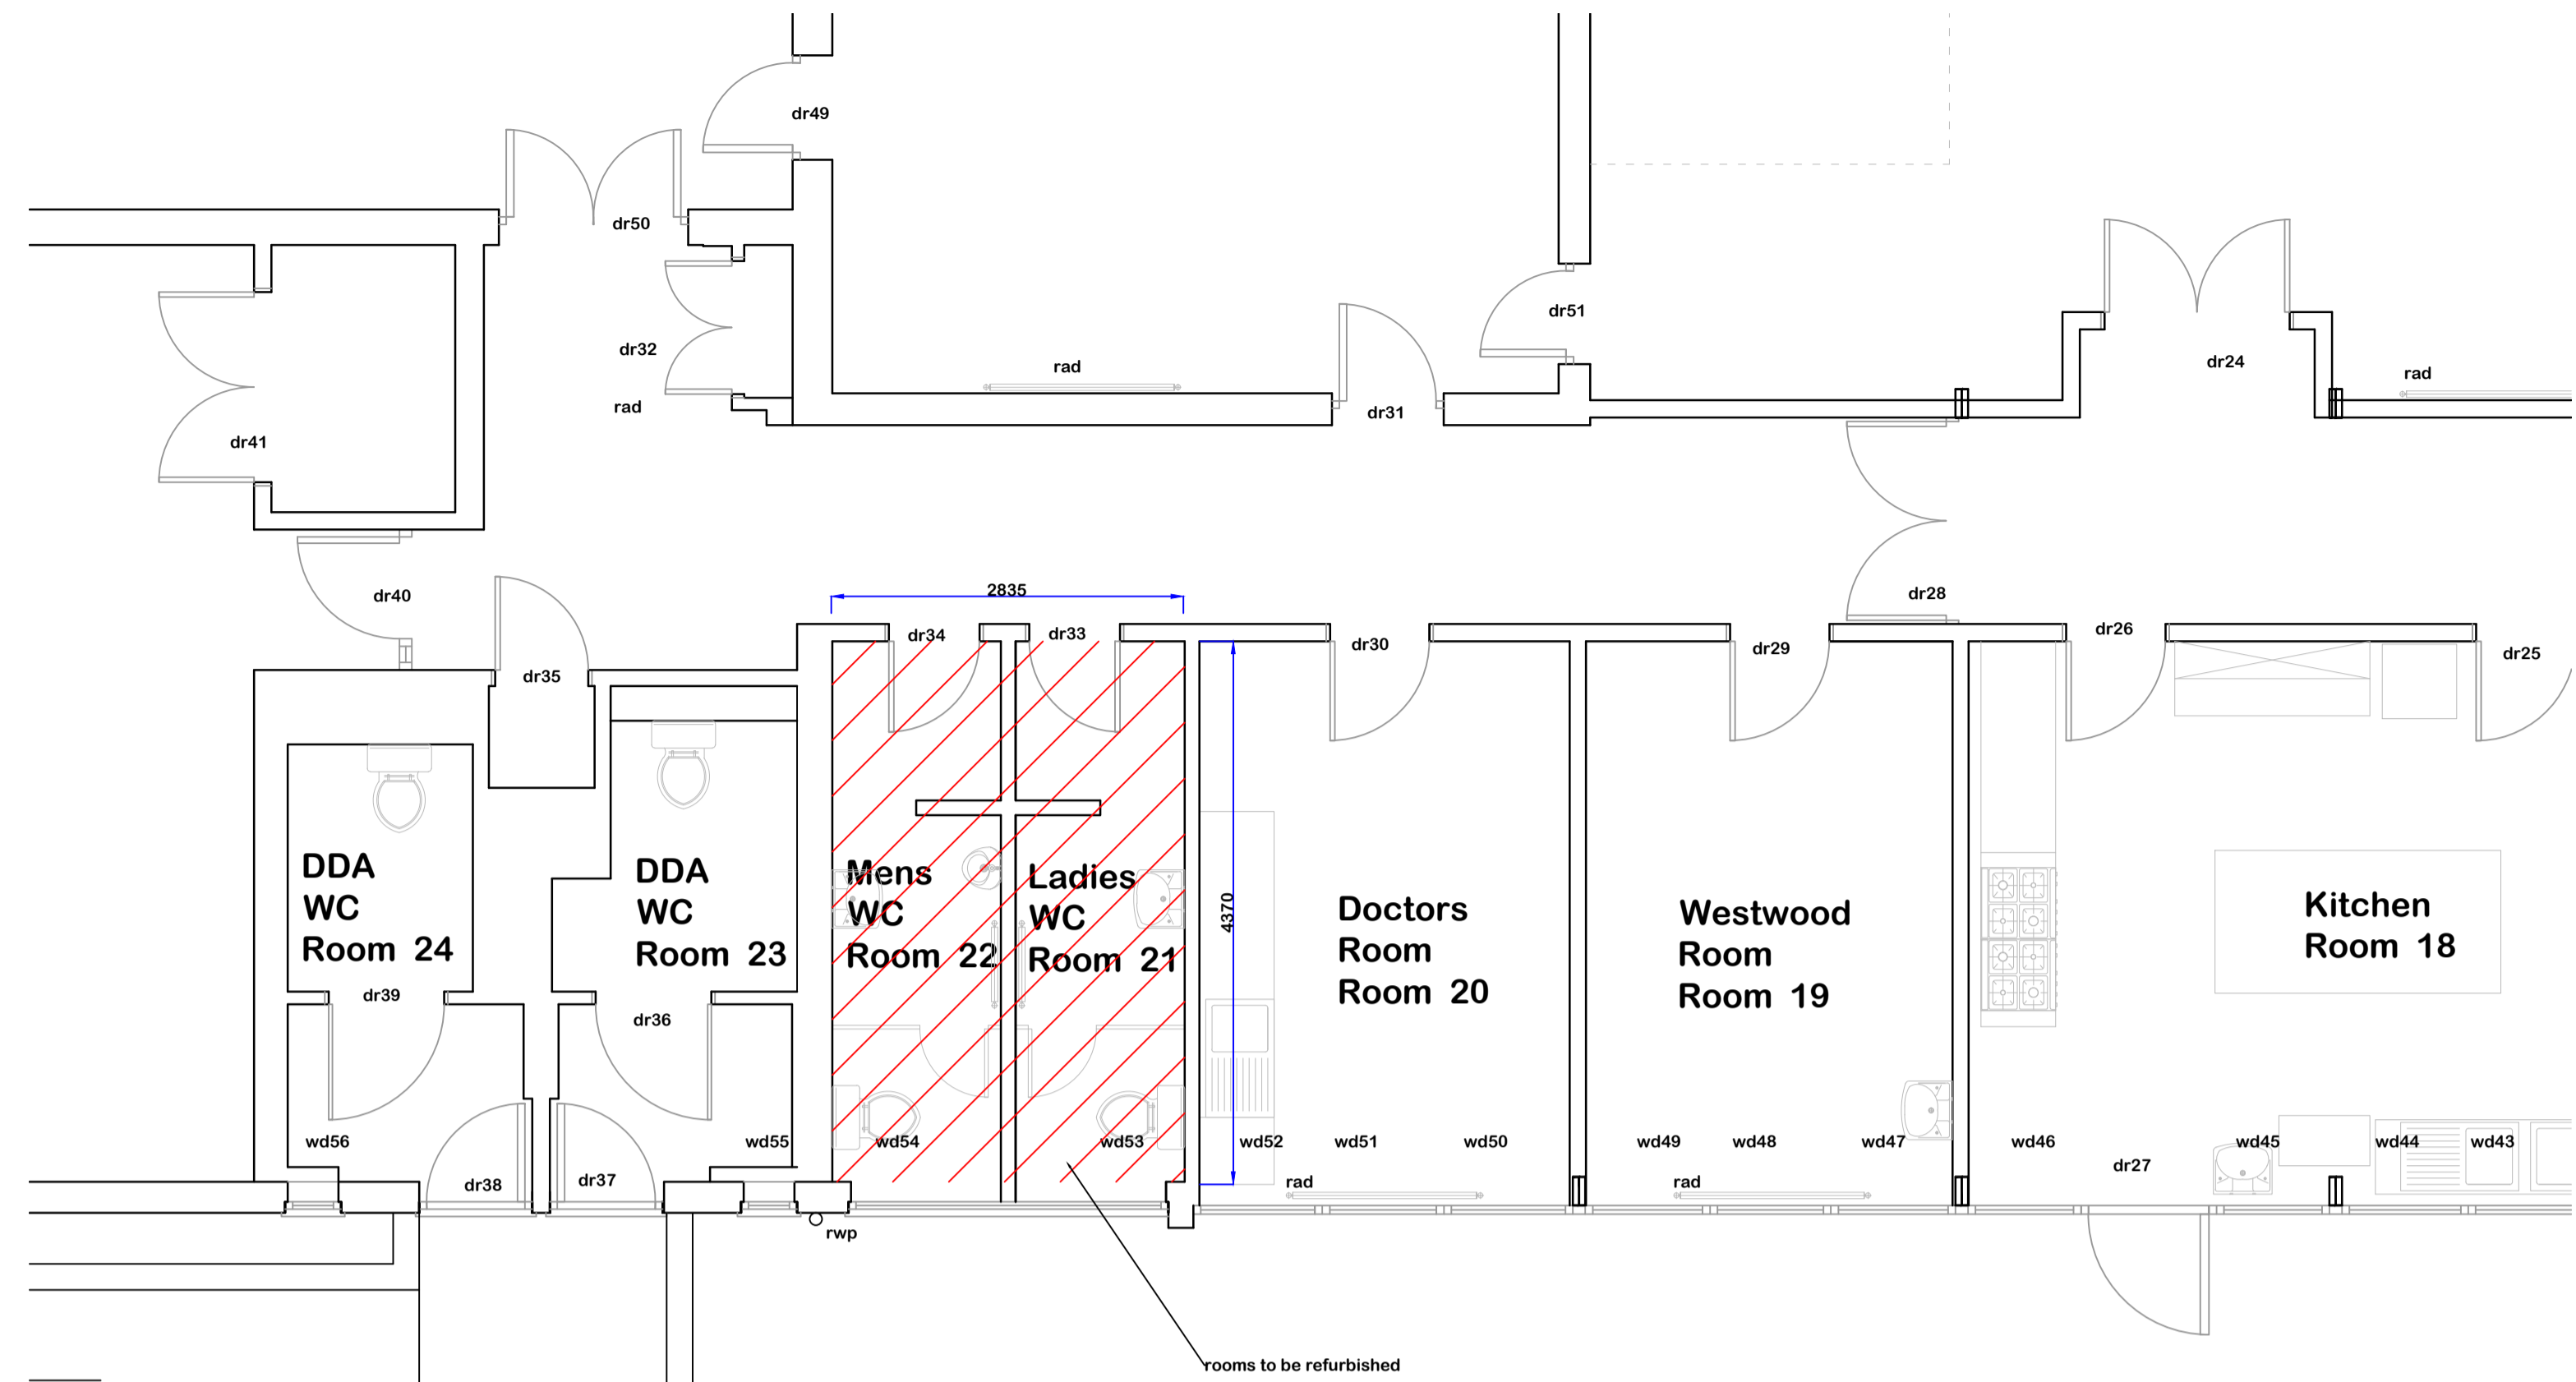


Site plan
Scale 1.1250

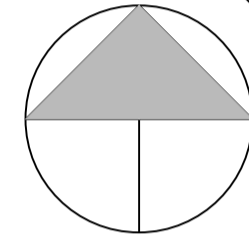

Marjorie
Lewis Rm
Room 17



existing layout

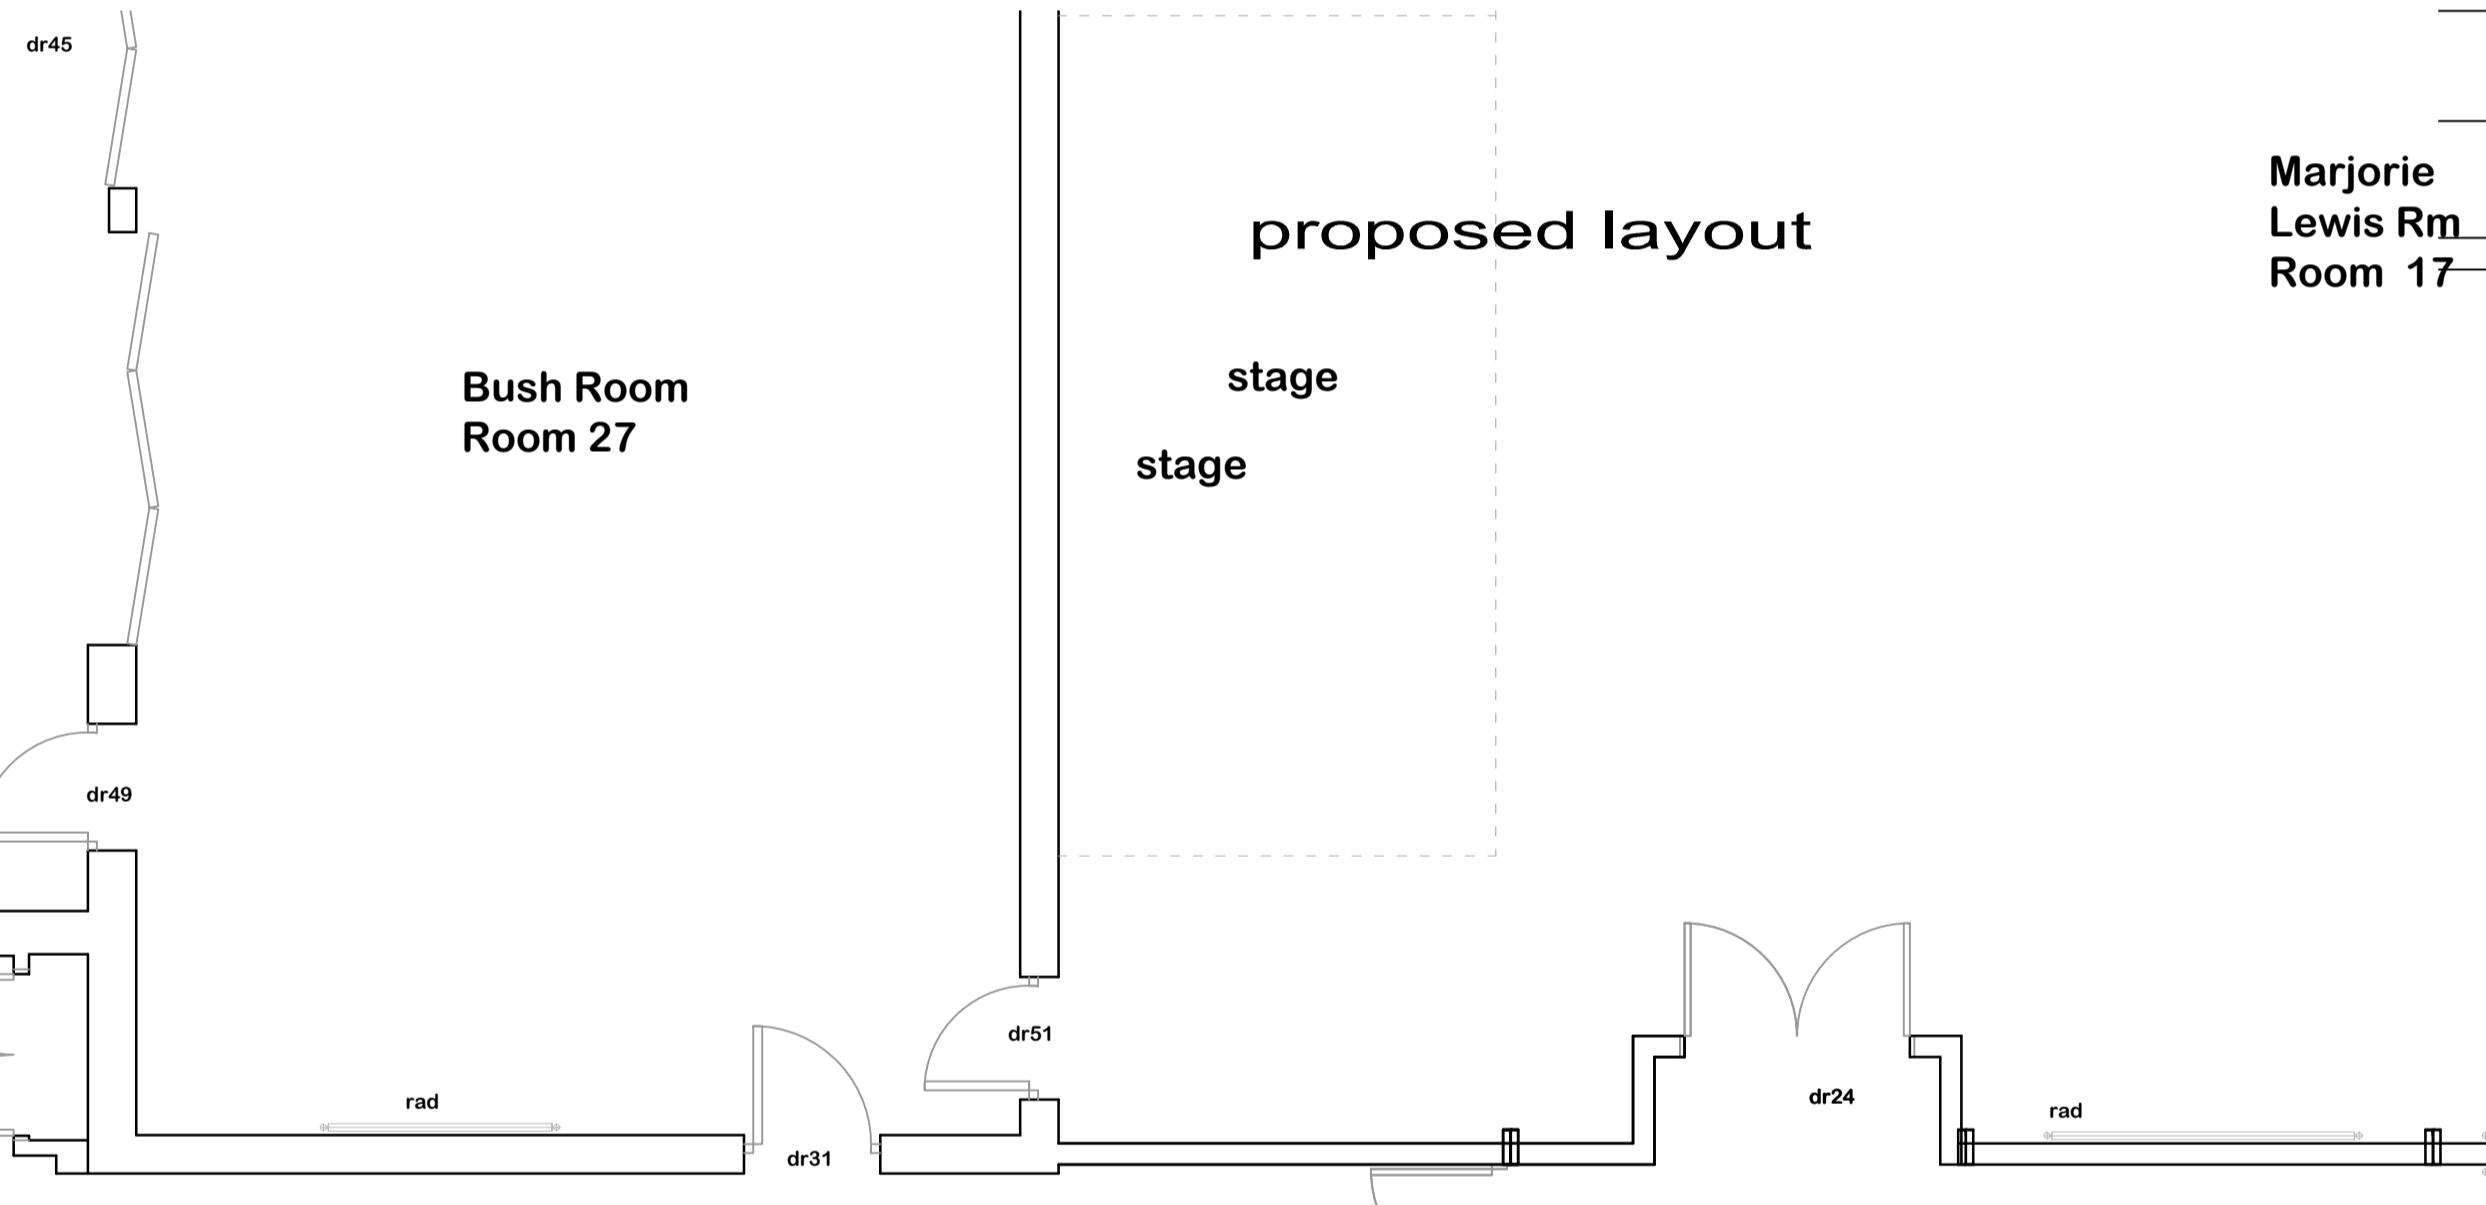

proposed layout

Bush Room
Room 27

stage
stage

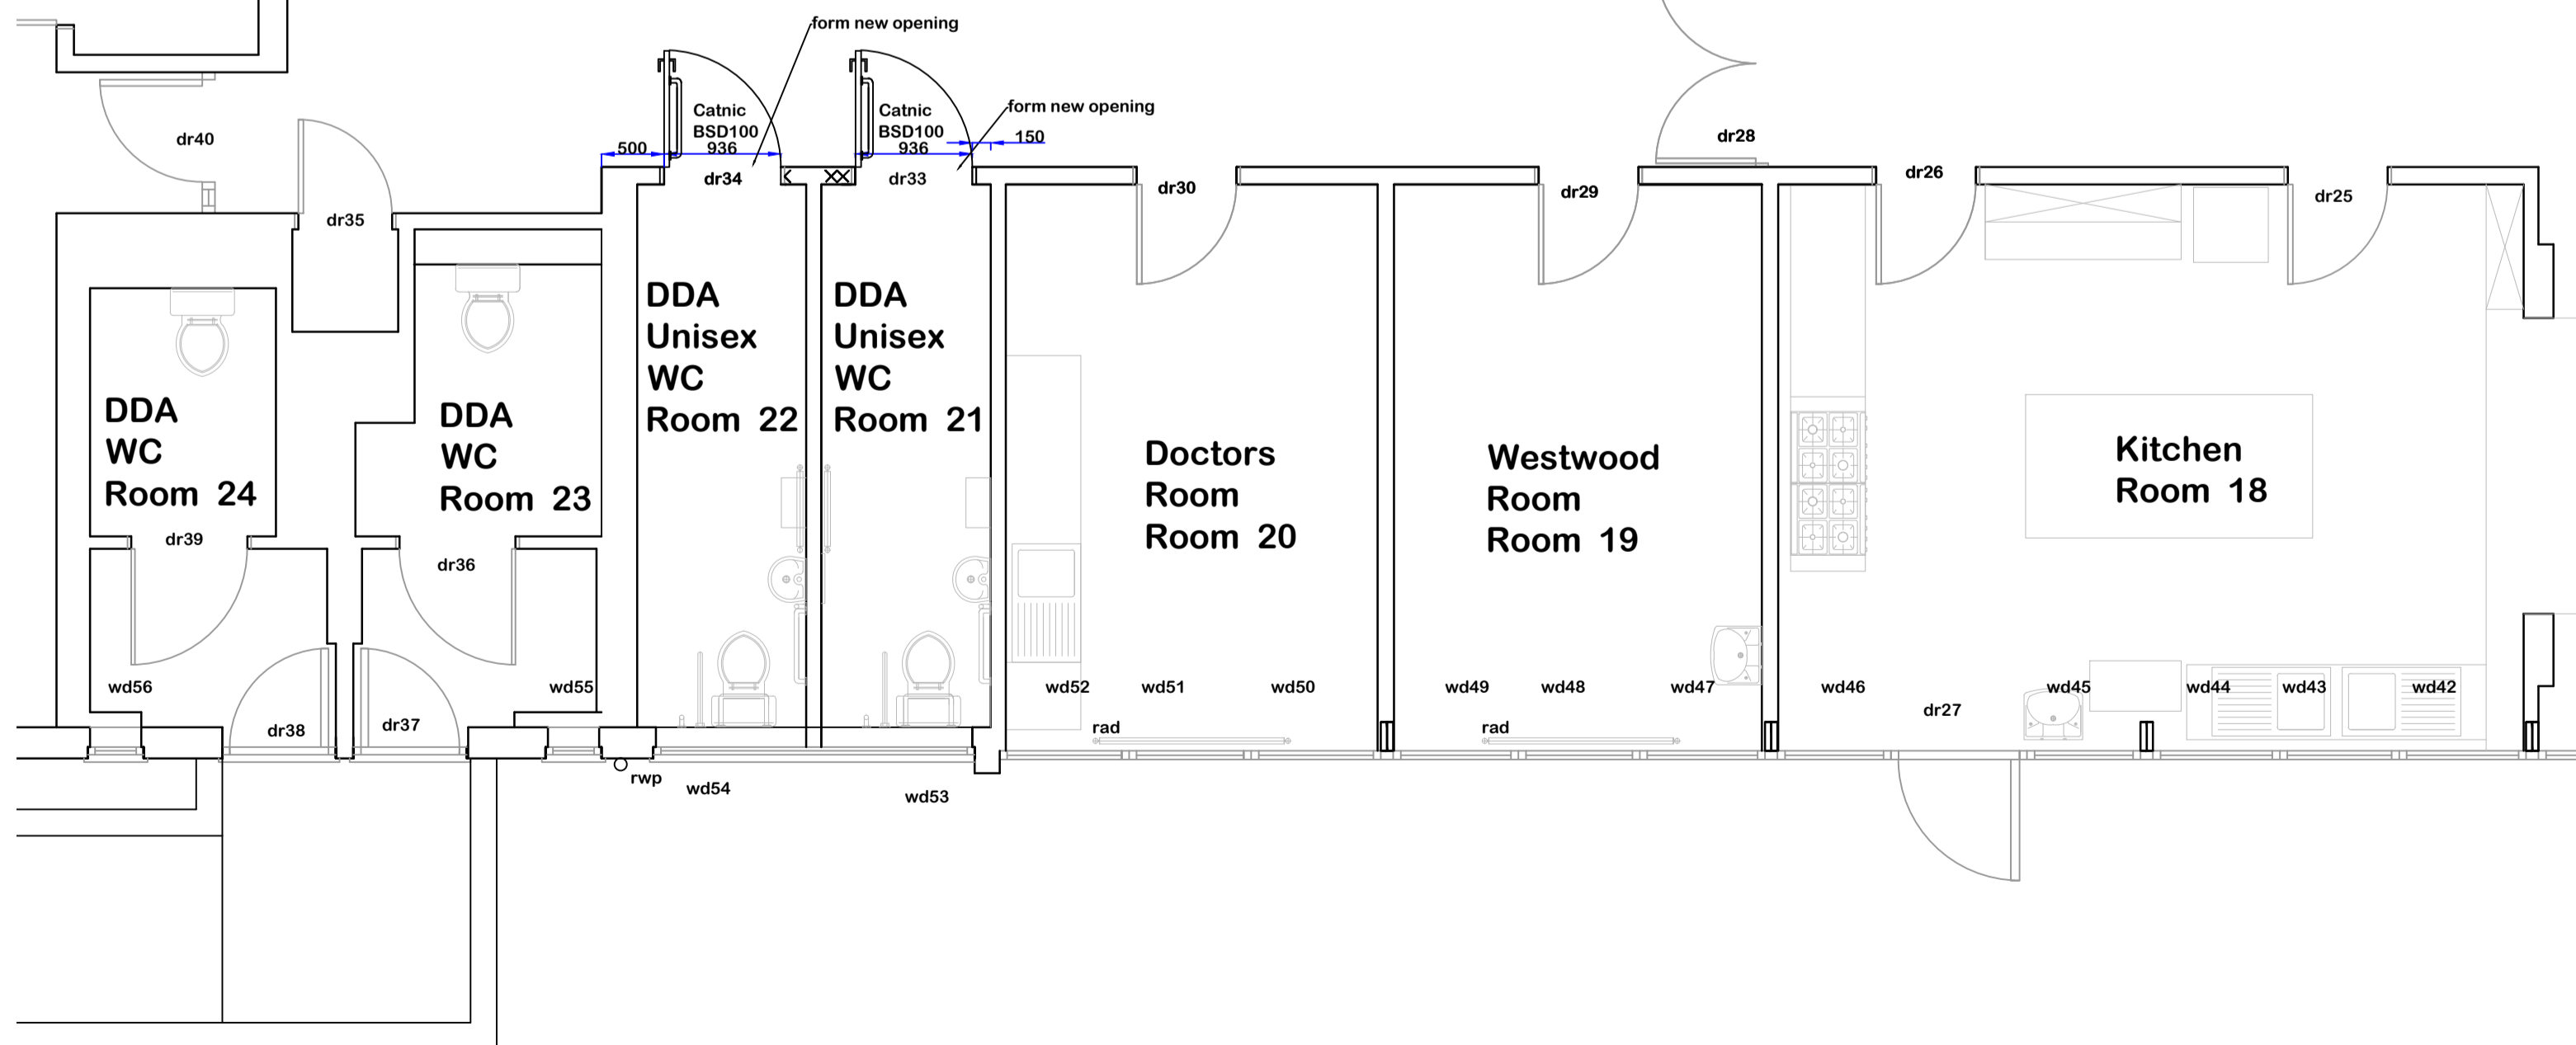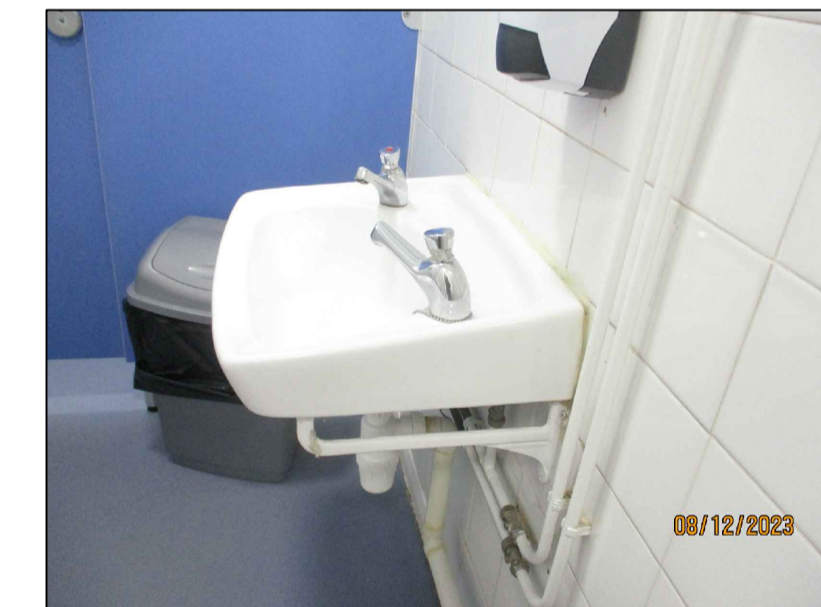

A1 Tender Drawing



Drawings copyright of D J Designs Limited

djdesigns limited

1 FERRY LANE POSTWICK NORWICH NORFOLK NR13 5HL
TELEPHONE 01603 437975 e-mail djdesigns@btinternet.com

PROJECT Hellesdon Community Middleston Lane NR6 5SR

CLIENT Hellesdon Parish Council

DRAWING Proposed Layouts WC Upgrade Phase 2

SCALE 1:50 DRG No MISM1312023 DATE 13th December 2023
DRW A

The builder is to check all details on site before commencement.
All quantities are to be used in strict accordance with manufacturers instructions.
All building works are to be carried out in accordance with and incorporating good
building practices and in strict accordance with the relevant British Standards
Codes of Practice and current Building Regulations, plus any recommendations
made by the Local Authority Building Inspector.
This drawing has been prepared from information collected by a visual survey
of the existing site, no exploratory works have been undertaken.

Under the provisions of the Party Wall etc Act 1996 (and successors)
The employer must satisfy themselves that they have complied with the terms and conditions of the
Party Wall Act

Under the provisions of the current Health & Safety CDM regulations
The employer must satisfy themselves that they have complied with the terms and conditions of the
Health & safety CDM regulations