


NOTES:
 Do Not Scale.
 Report all discrepancies, errors and omissions.
 Verify all dimensions on site before commencing any work on site or preparing shop drawings.
 All materials, components and workmanship are to comply with the manufacturer's recommendations that from time to time shall apply.
 For all specialist work, see relevant drawings.
 This drawing and design are copyright of Clague LLP
 Registration number OC333948.


Rev Date Description

Proposed Site Section A
 Scale 1:50 @ A1

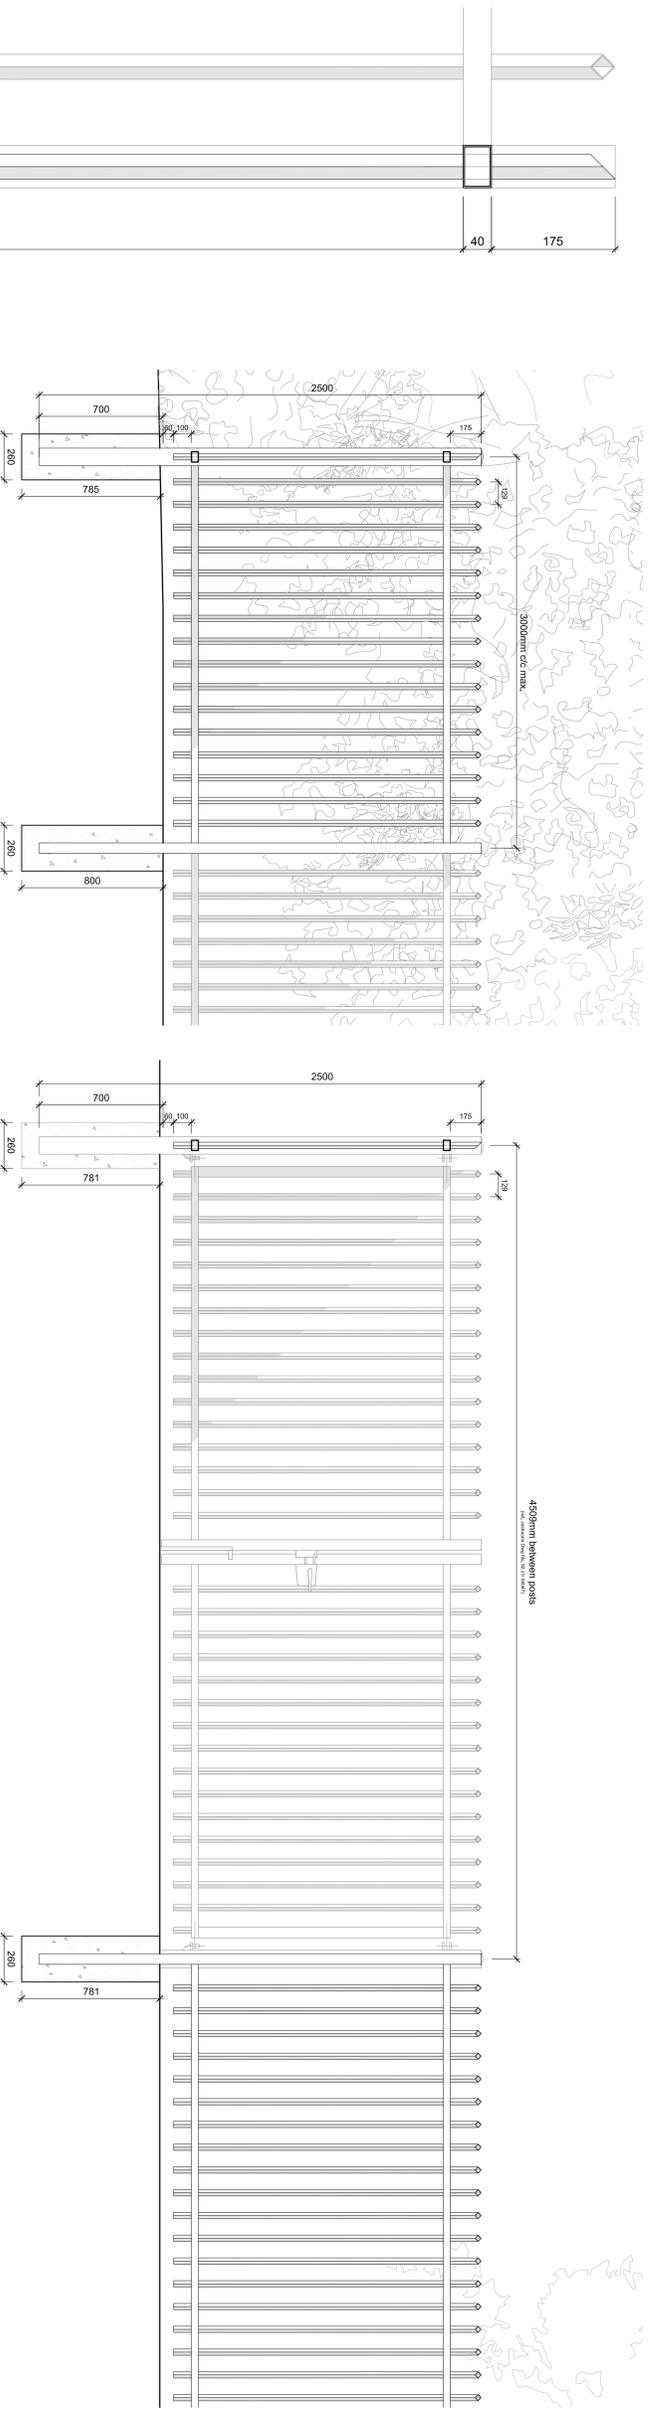


Proposed Part Section A
 Scale 1:20 @ A1


Proposed Part Section B
 Scale 1:20 @ A1

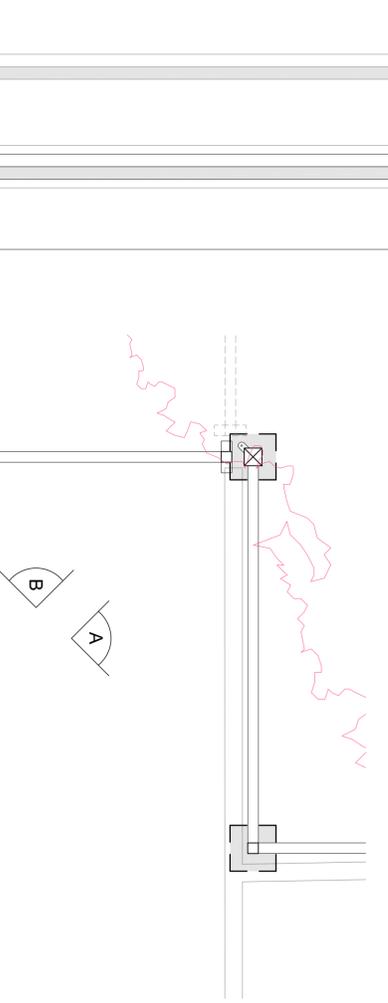

Fencing Cross Section
 Scale 1:5 @ A1

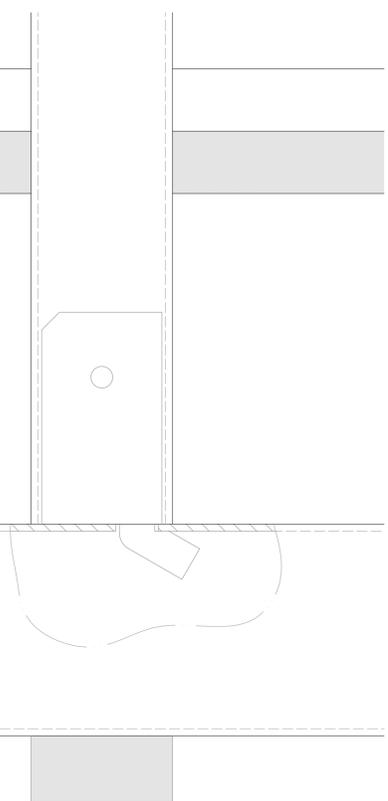

Fencing Part Plan
 Scale 1:20 @ A1

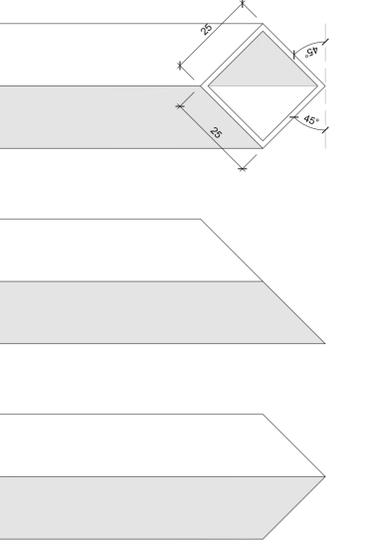

Standard Fencing Connectors
 Scale 1:1 @ A1



Back, Side and Front Elevations of Pales
 Scale 1:1 @ A1

NOTE:
 To be read in conjunction with Jacksons drawings and specifications: JF/Q400515
 J1/04029
 00 J1/01064
 07 J1/01081
 92 J1/04047
 Gates, railings and fence posts to be galvanised inside and out to BS EN 1461 then polyester powder coated with Akzo Nobel Interpon coating in standard Green RAL 6005

Project Title
 Tennerden Town Council
 Proposed Waste Facility at:
 Tennerden Leisure Centre
 Tennerden
 Kent, TN30 6RA

Drawing Description
 Proposed Fencing Details

Scale
 1:50/20/5/1 @ A1
 Date
 January 2017

Drawn by
 HW
 Checked by
 JK

CLAGUE ARCHITECTS

62 Burgate, Canterbury
 Kent CT1 2BH
 1 Kribsbourne Court, Luton Road,
 Harpenden, Hertfordshire AL5 3BL
 4th Floor, 99 Charterhouse Street
 London EC1M 6HR
 CANTERBURY LONDON HARPENDEN
 01227 762060
 01582 765102
 0203 597 6112

Drawing Number
 21883B/300

Revision