


REPRODUCING THESE DRAWINGS BY PRINTING OR COPYING MAY LEAD TO ERRORS. PLEASE REFER TO SCALE BAR. DO NOT SCALE OFF THESE DRAWINGS FOR CONSTRUCTION PURPOSES. IF ANY DISCREPANCIES ARE FOUND, PLEASE CONTACT WESTERN DESIGN ARCHITECTS IMMEDIATELY.

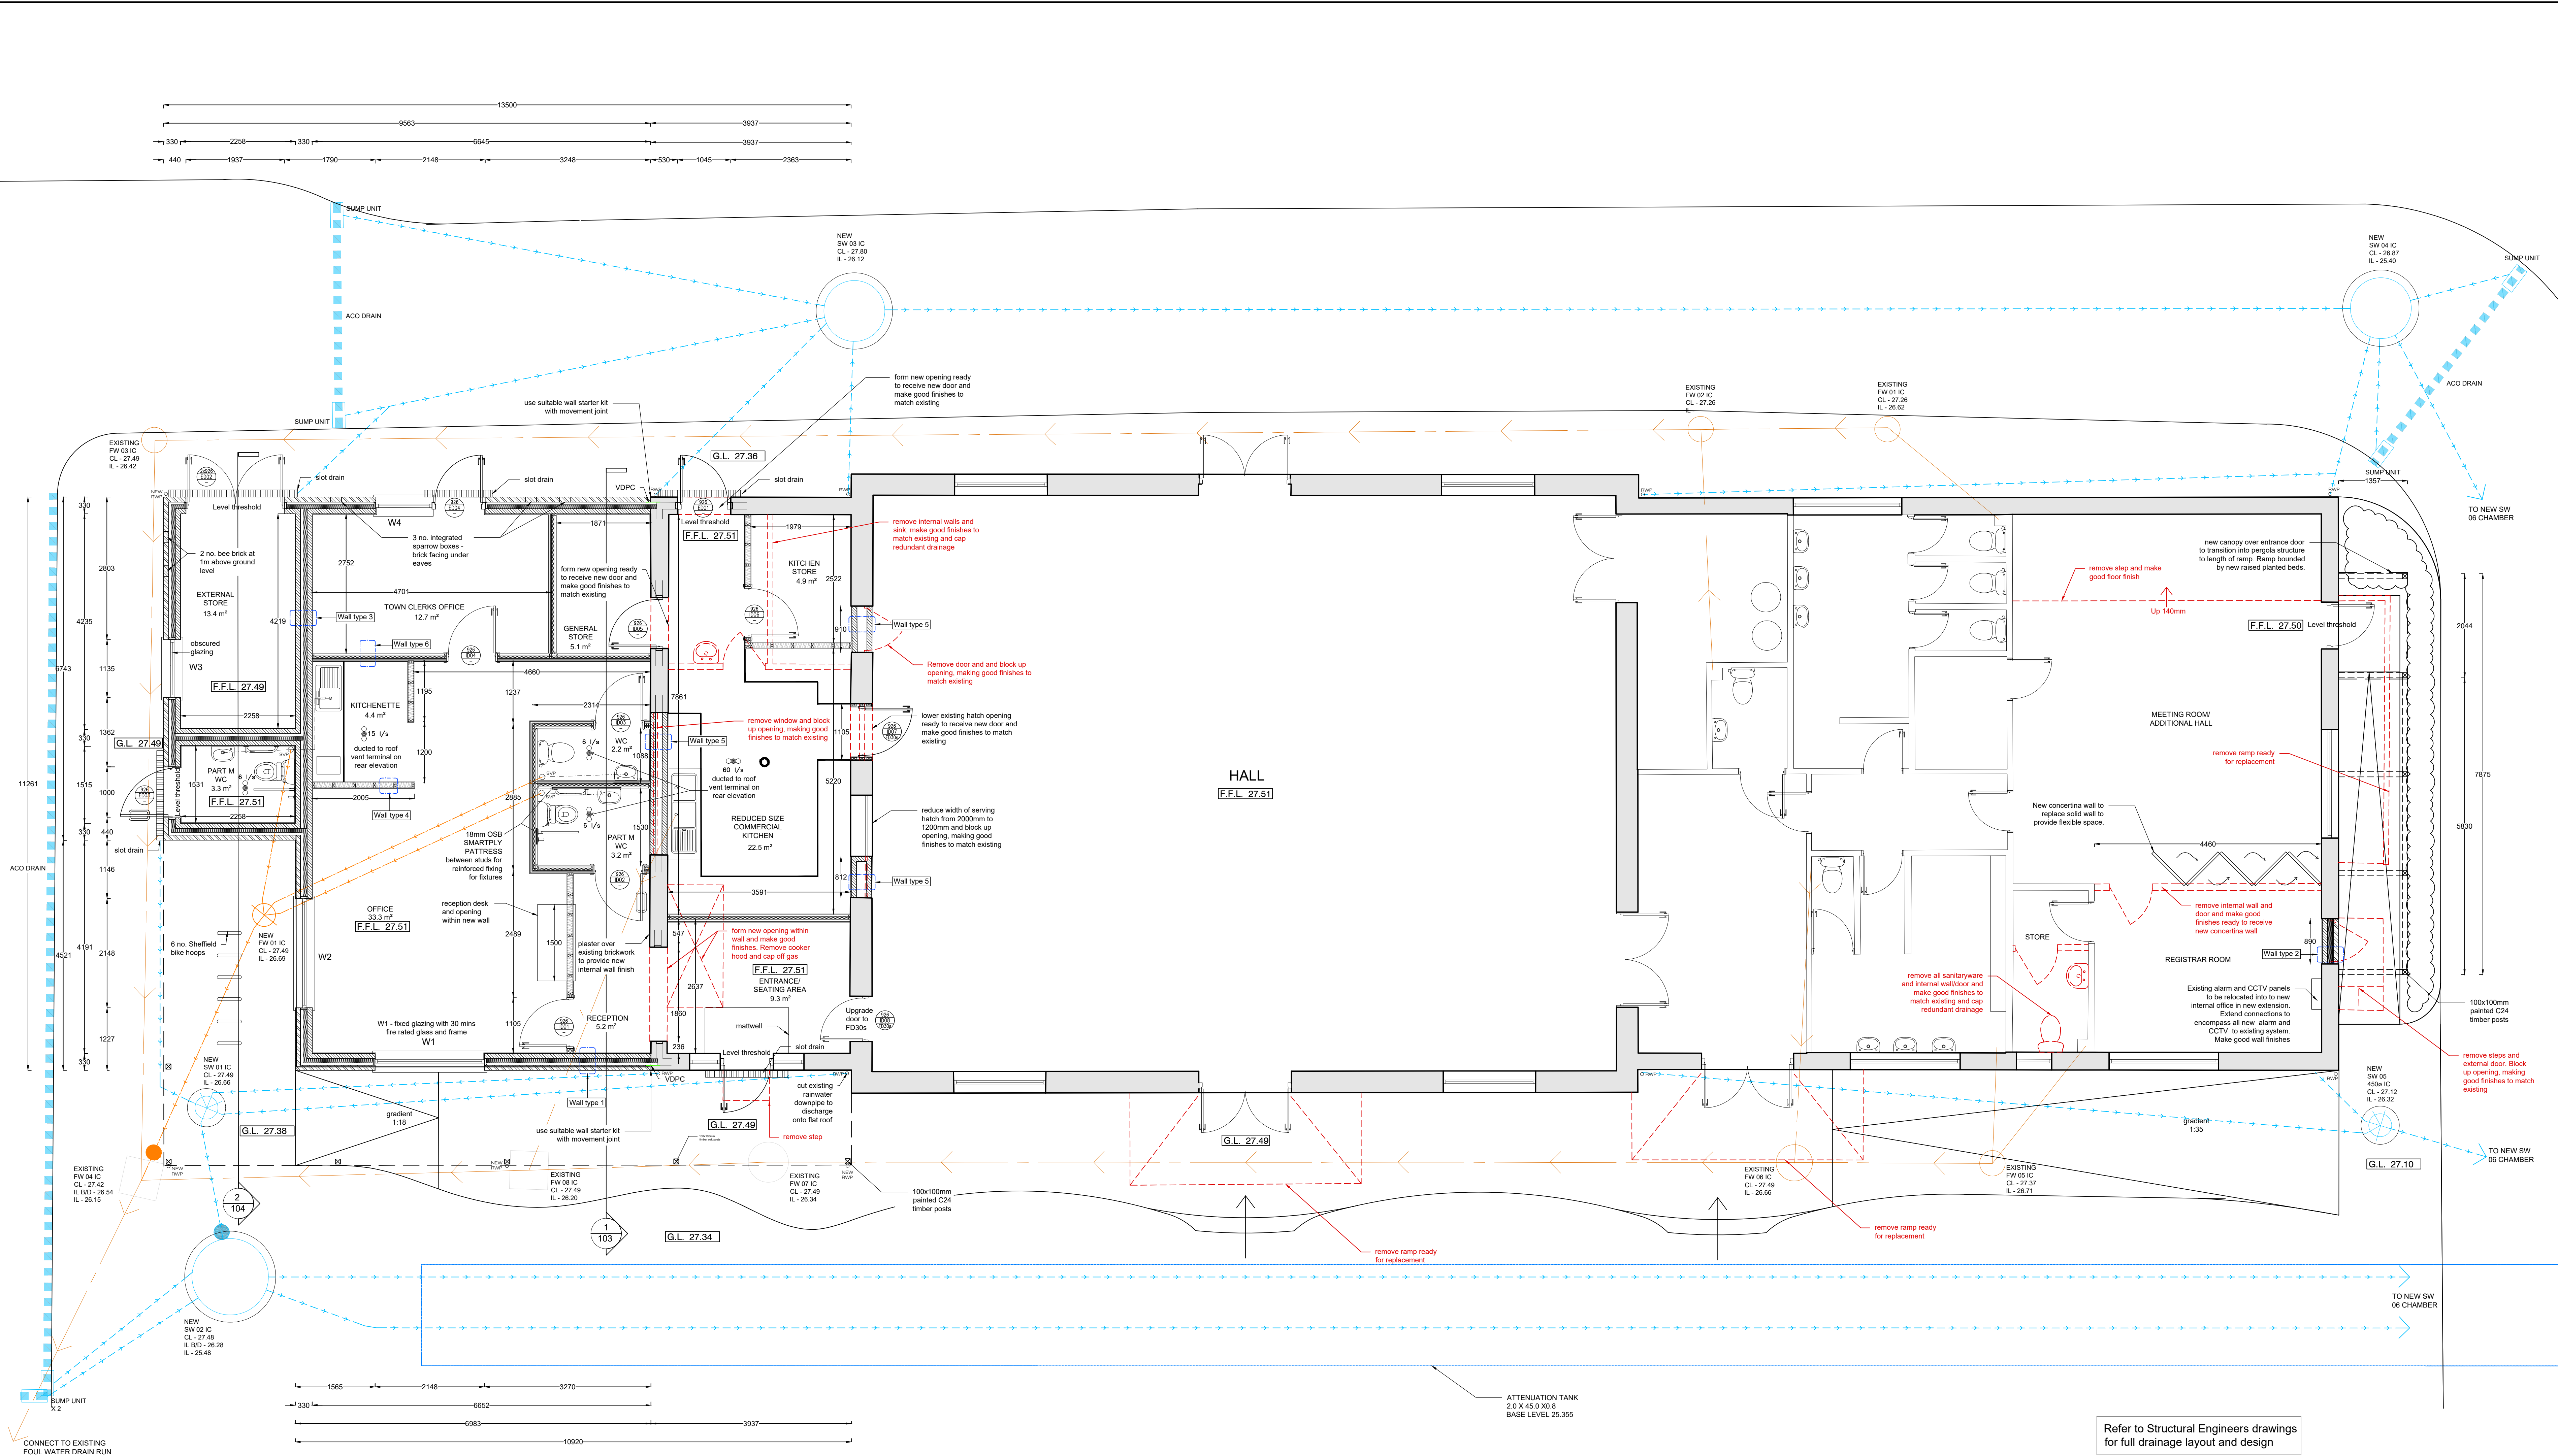

1.2500
1.2000
1.1500
1.1000
1.0500
1.0000
0.9500
0.9000
0.8500
0.8000
0.7500
0.7000
0.6500
0.6000
0.5500
0.5000
0.4500
0.4000
0.3500
0.3000
0.2500
0.2000
0.1500
0.1000
0.0500
0.0000



DESIGNERS RISK ASSESSMENT-
HEALTH AND SAFETY
THE CONSTRUCTION (DESIGN AND MANAGEMENT) REGULATIONS 2015

A design and risk assessment Drawing CD001 should form part of our drawing package. If you have not received this from us by post, email or by collection please contact us for a copy before moving forward with the project.

REV	REVISION DETAILS	BY	CHKD	DATE
A	CD001 added, W1 note added	RS	MM	25.09.25

WDA

westerndesignarchitects.com

Western Design Architects
12 The Granary, Hinton Business Park, Tarrant Hinton, Dorset, DT11 8JF
T: 01208 800075 E: info@westerndesign.co.uk

CLIENT

Chickerell Town Council

PROJECT

Willowbed Hall, Chickerell

DRAWING TITLE

Detailed Ground Floor Plan

DRAWN BY

RS

DECREATED BY

MM

DATE

28.04.2025

SCALE

1:50@A0

CD NO.

2425051

DRAWING NO.

101

REVISED

A

BUILDING REGULATIONS

THIS DRAWING IS COPYRIGHT © Western Design Ltd 2025