


BASEMENT FLOOR PLAN  
SCALE 1:100  
0 1 2 3 4 5m

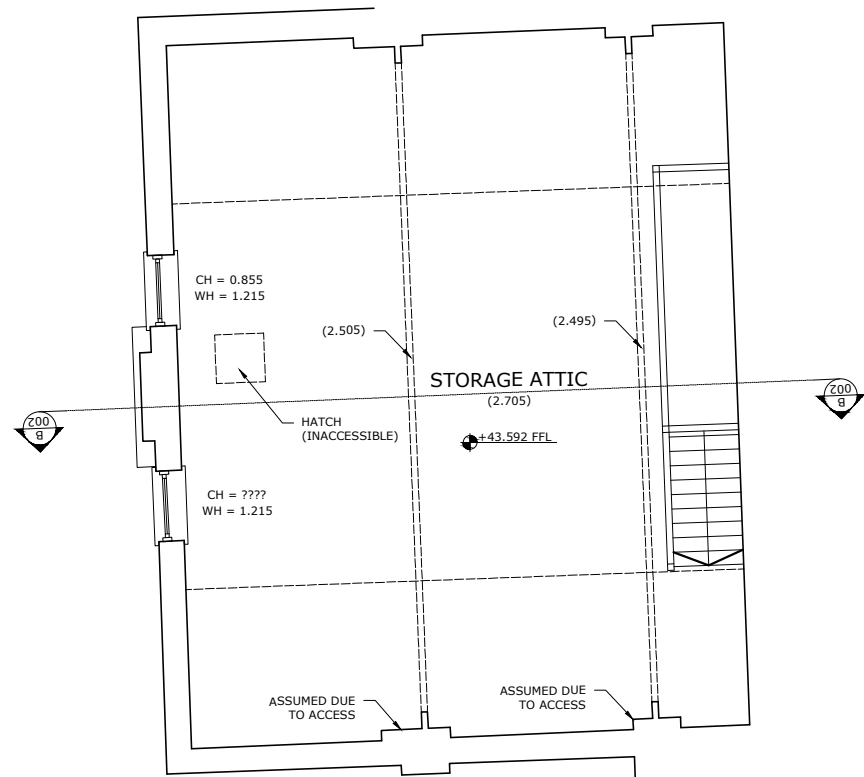

SECOND FLOOR PLAN  
SCALE 1:100  
0 1 2 3 4 5m

**General Notes:**  
Do not scale this drawing. Work to figured dimensions only. This drawing is copyright of THS Concepts and should only be reproduced with their express permission. Check all dimensions on site. Any discrepancies should be reported to THS Concepts prior to commencement.

**Key:**  
CH = Window cill height  
WH = Window opening height  
F.F.L. = Finished floor level  
S.F.L. = Structural floor level  
(xxxx) = Distance from floor to U/S of ceiling/opening  
x 0.000 = Spot height

Revisions			
No.	Date	By	Comment
-	13.03.18	JB	First Issue

0mm 5 10 20 30 40 50

Drawing Title  
Basement & Second Floor Plans

Property  
Leigh Community Centre,  
Leigh-on-Sea,  
Essex, SS9 1SP

Client  
Johnson Gillies

Job Reference	Drawing No	Revision
1908	003	—

Status  
Information Only

Drawn by  
JB/TA

Surveyed by  
JB/TA

Scale  
As Shown

Original Size  
A2

THS CONCEPTS

LAND • ARCHITECTURAL SURVEYING

A: THS Concepts LTD / 92 Bellhouse Lane  
Leigh-on-Sea / Essex / SS9 4PQ

T: 0208 935 5160 E: info@ths-concepts.co.uk  
W: www.ths-concepts.co.uk