


NOTES:
 Do Not Scale.
 Report all discrepancies, errors and omissions.
 Verify all dimensions on site before commencing any work on site or preparing shop drawings.
 All materials, components and workmanship are to comply with the manufacturer's recommendations that from time to time shall apply.
 For all specialist work, see relevant drawings.
 This drawing and design are copyright of Clague LLP
 Registration number OC333948.

Rev	Date	Description
A	18/09/2016	Amendments following comments from Ashford Borough Council

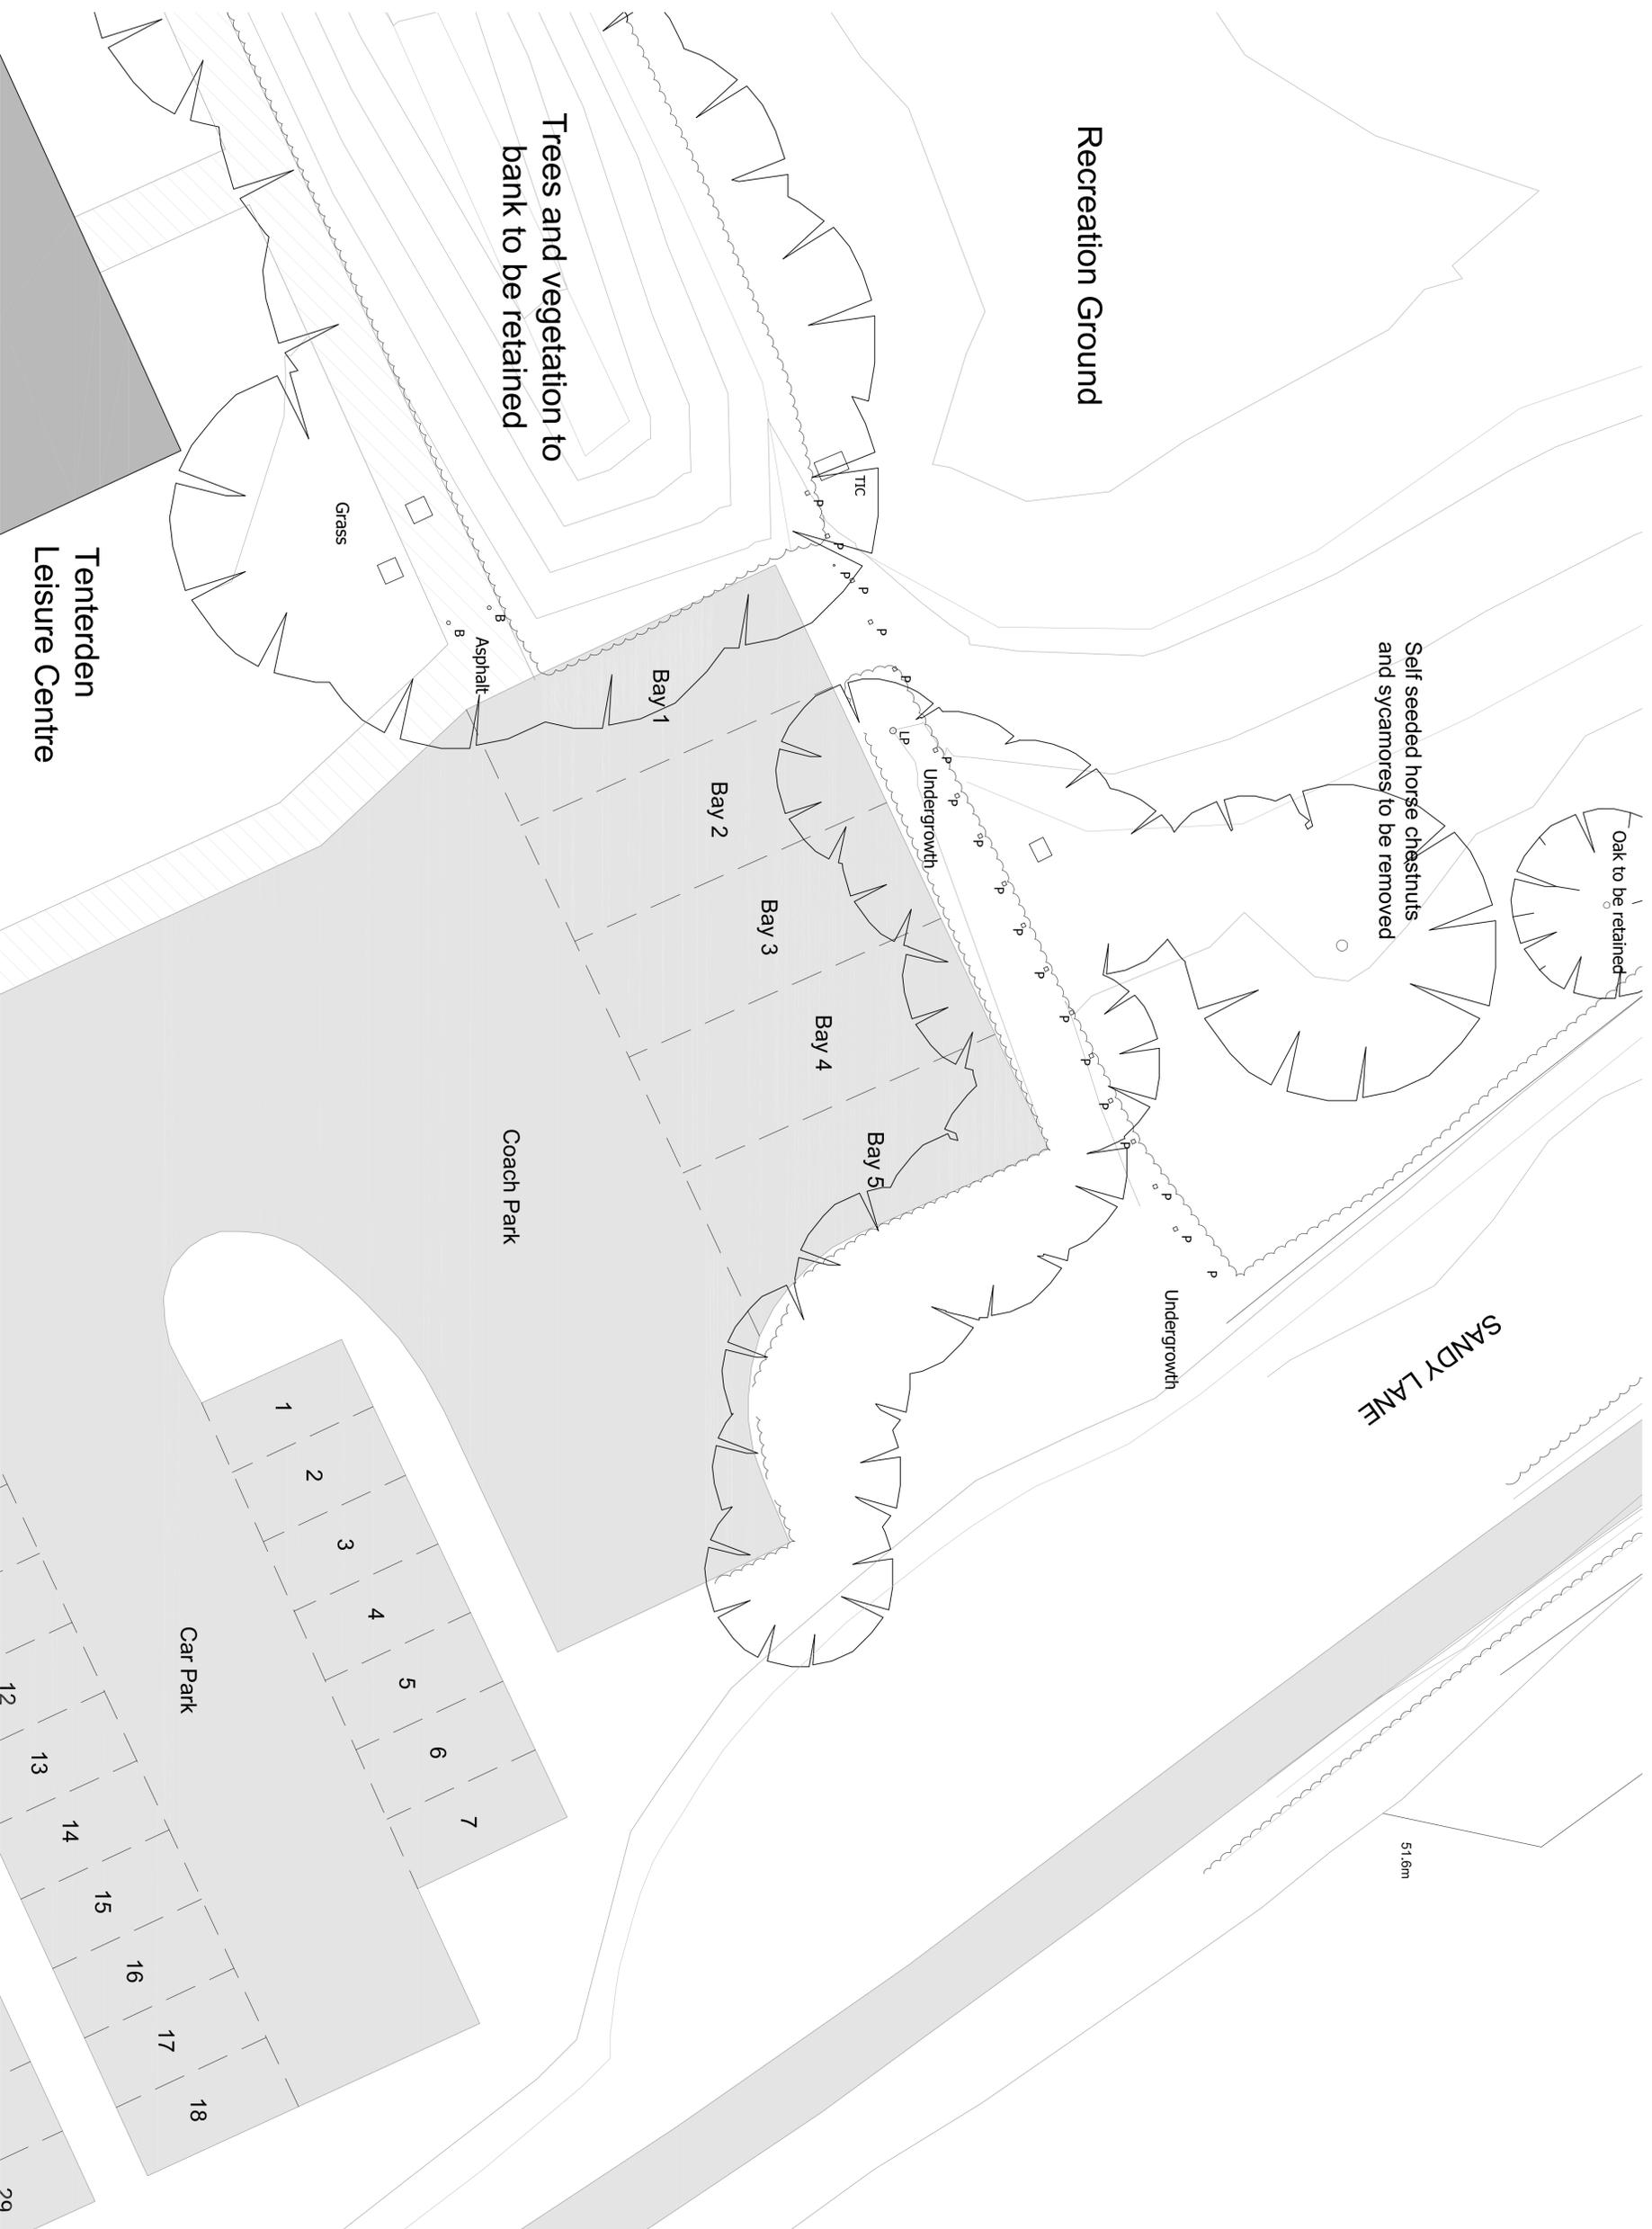

Project Title
Tenterden Town Council
 Proposed Waste Facility at:
 Tenterden Leisure Centre
 Tenterden
 Kent, TN30 6RA

Drawing Description
Existing Site Plan

Scale	Drawn by
1:100 @ A1	HW
Date	Checked by
August 2016	JK

CLAGUE ARCHITECTS

62 Burgate, Canterbury
 Kent CT1 2BH 01227 762060
 1 Knebbourne Court, Luton Road,
 Harpenden, Hertfordshire AL5 3RL 01582 765102
 4th Floor, 99 Charterhouse Street
 London EC1M 6HR 0203 597 6112

CANTERBURY LONDON HARPENDEN
 Drawing Number **21883B/103** Revision **A**