
mjwarchitects

The Old Chapel Mendip Road Stoke St Michael Somerset BA3 5JU

T: 01749 840180 E: info@mjwarchitects.com

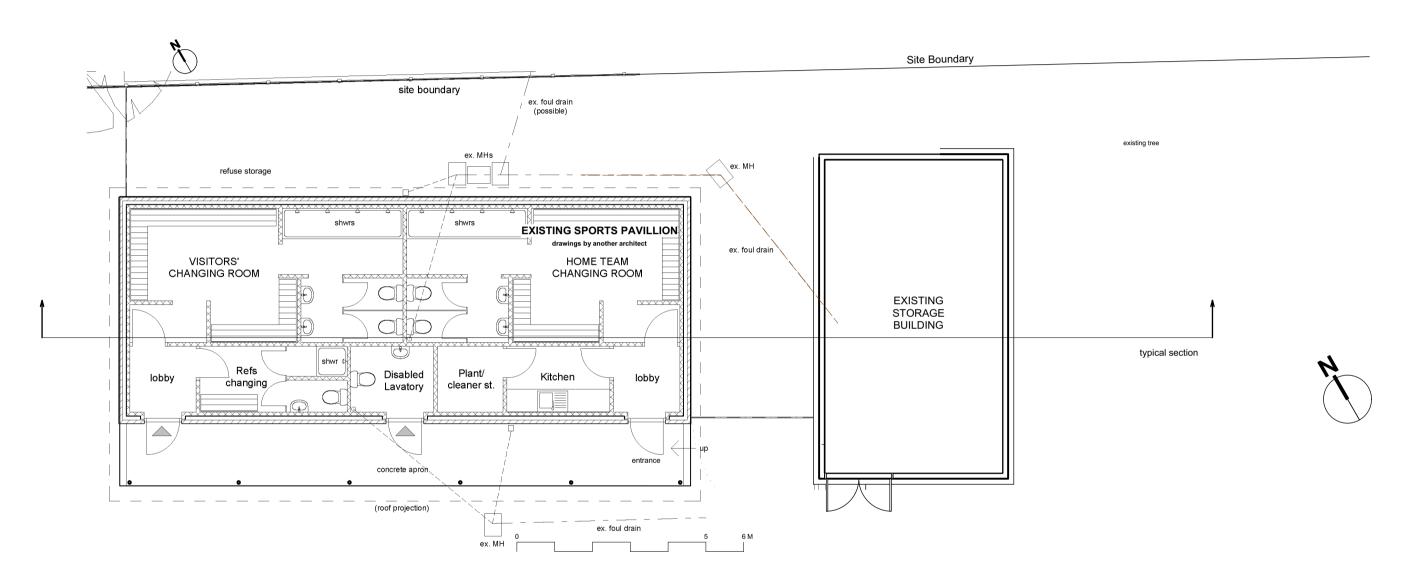

client: Westfield Parish Council
project: Westhill Pavilion
Westhill Pavilion Norton Hill Recreation Ground
Fosseway, Westfield

Midsomer Norton BA3 4BB

title:
Existing Ground Floor Plan

date: 17/06/22	scale: 1:100 @ A3		
job:	drawing:	revision:	
0534	103	11	

imited company no: 4273284 www.mjwarchitects.com

1	EXISTING GROUND FLOOR PLAN

Scale: 1:10