


Ground Floor Plan Existing - Sheet 1

Scale: 1:50


Disclaimer: brp architects ltd. accept no responsibility for work not undertaken fully in accordance with the contents of this drawing and related specifications. This document and its design content is copyright protected ©. It shall be read in conjunction with all other associated project information including models, specifications, schedules and related consultants documents. Do not scale from documents. All scales noted correct at original paper size. All dimensions to be checked on site. Immediately report any discrepancies, errors or omissions on this document to the originator. If in doubt ask.

Source File:
A77-6 26 Action Homeless Leicester 20231017 Onwards.pln

Rev	Date	Drawn	Note
T01	18/05/2024	KRJ	Drawing updated to "Tender" status

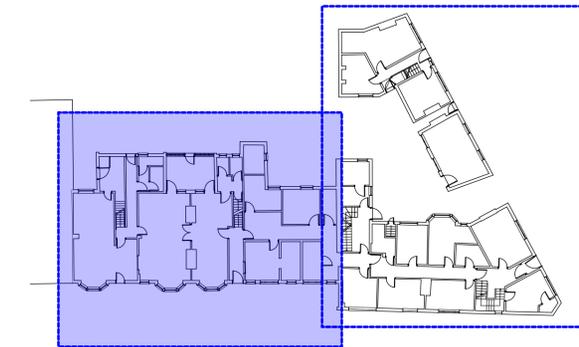

Floor Plan Layout - Key
Scale: NTS

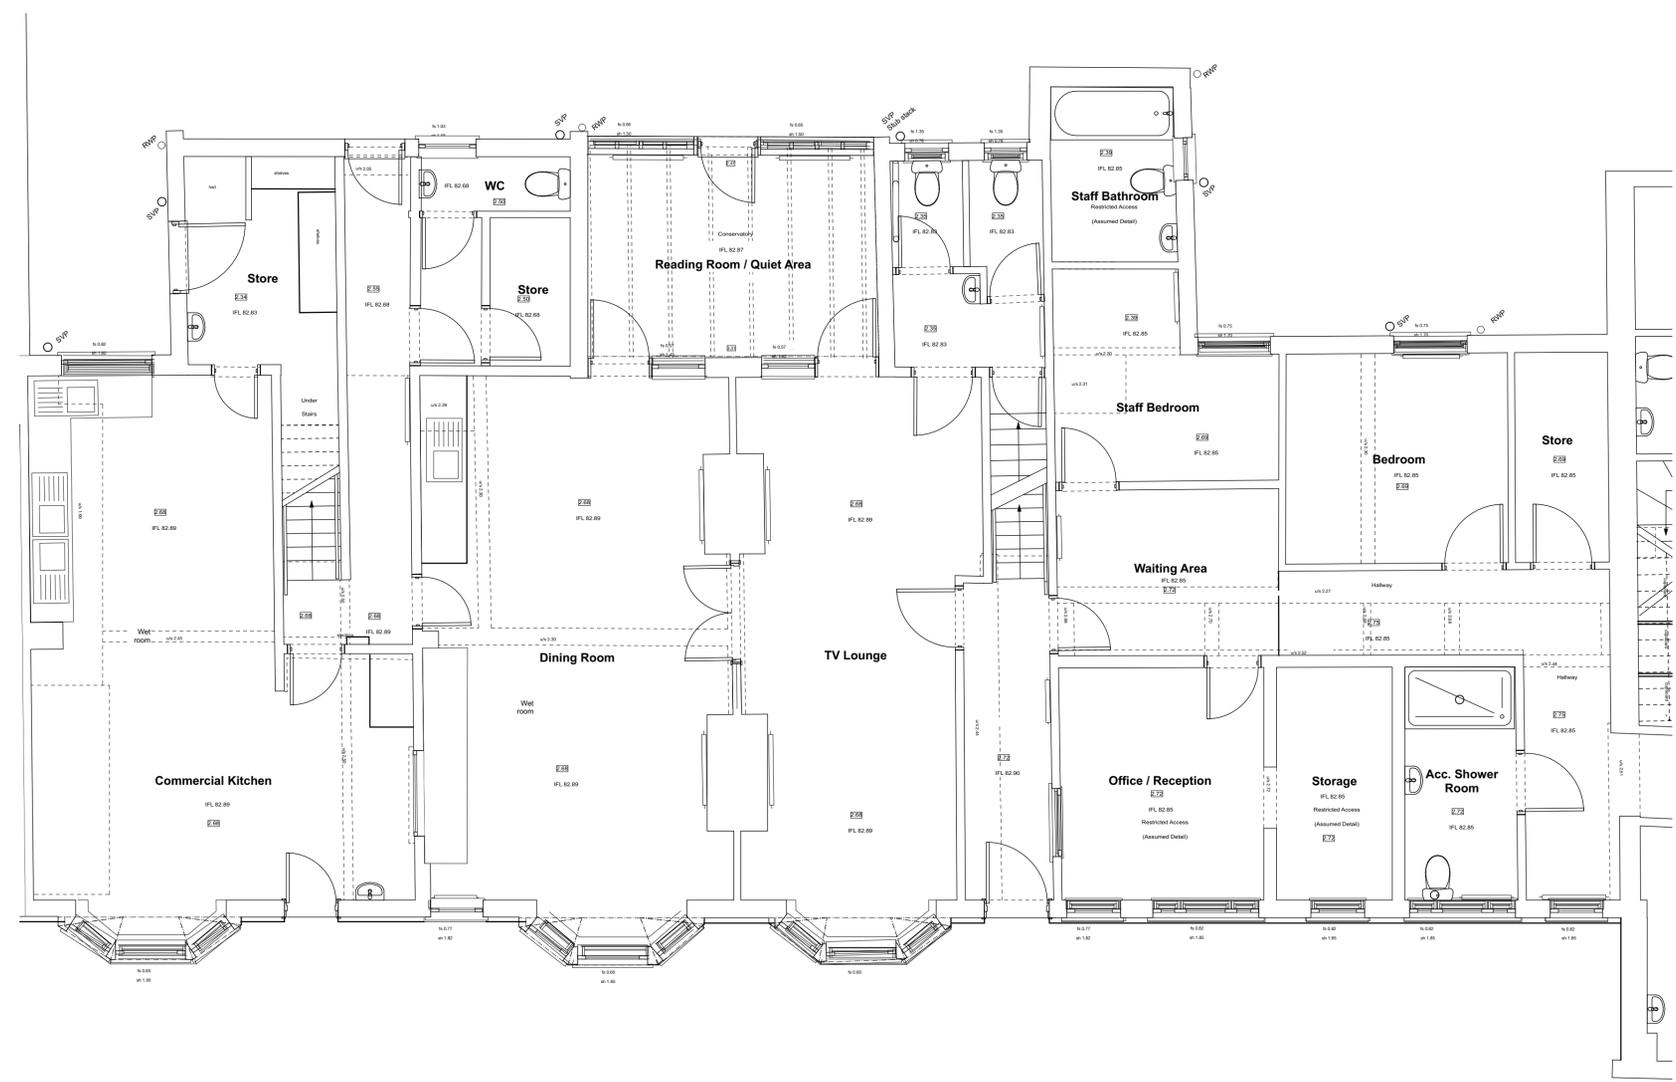


Note: This drawing contains a reproduction of the original (topographical and building survey) information (drawing ref: 20119-20-02) as drawn and prepared by (Castle Surveys LTD). Any discrepancies are to be brought to the attention of brp architects immediately and before any further works commence.



brp architects
1 Millers Yard
Roman Way
Market Harborough
Leicestershire
LE16 7PW
T: 01858 464986
brp-architects.com

Client: **Action Homeless**
Project Title: **Proposed Alterations
Mayfield House, St James Terrace /
Mayfield Road,
Leicester**
Drawing Title: **Existing Ground Floor Plan 1 of 2**

Drawing Status	
Tender	
Scale(s): 1:50	Original Paper Size: A1
Drawn By: KRJ	Checked By (if not copy only): Date: 23.11.2021
Document Reference: A77-BRP-00-GF-DR-A-0200-T01	

 


First Floor Plan Proposed - Sheet 1

Scale: 1:50


Disclaimer: brp architects ltd. accept no responsibility for work not undertaken fully in accordance with the contents of this drawing and related specifications. This document and its design content is copyright protected ©. It shall be read in conjunction with all other associated project information including models, specifications, schedules and related consultants documents. Do not scale from documents. All scales noted correct at original paper size. All dimensions to be checked on site. Immediately report any discrepancies, errors or omissions on this document to the originator. If in doubt ask.

Source File: A77-6 26 Action Homeless Leicester 20231017 Onwards.pln

Rev	Date	Drawn	Note
T01	18/08/2024	KRJ	Drawing updated to "Tender" status

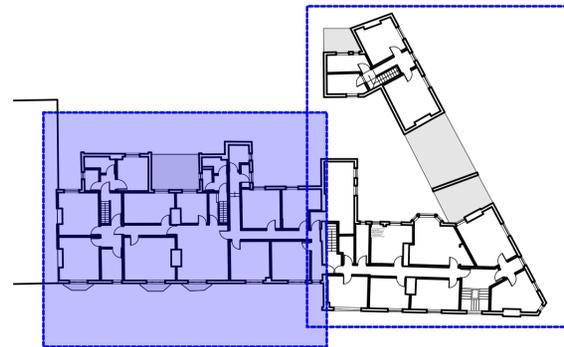

Floor Plan Layout - Key
Scale: NTS

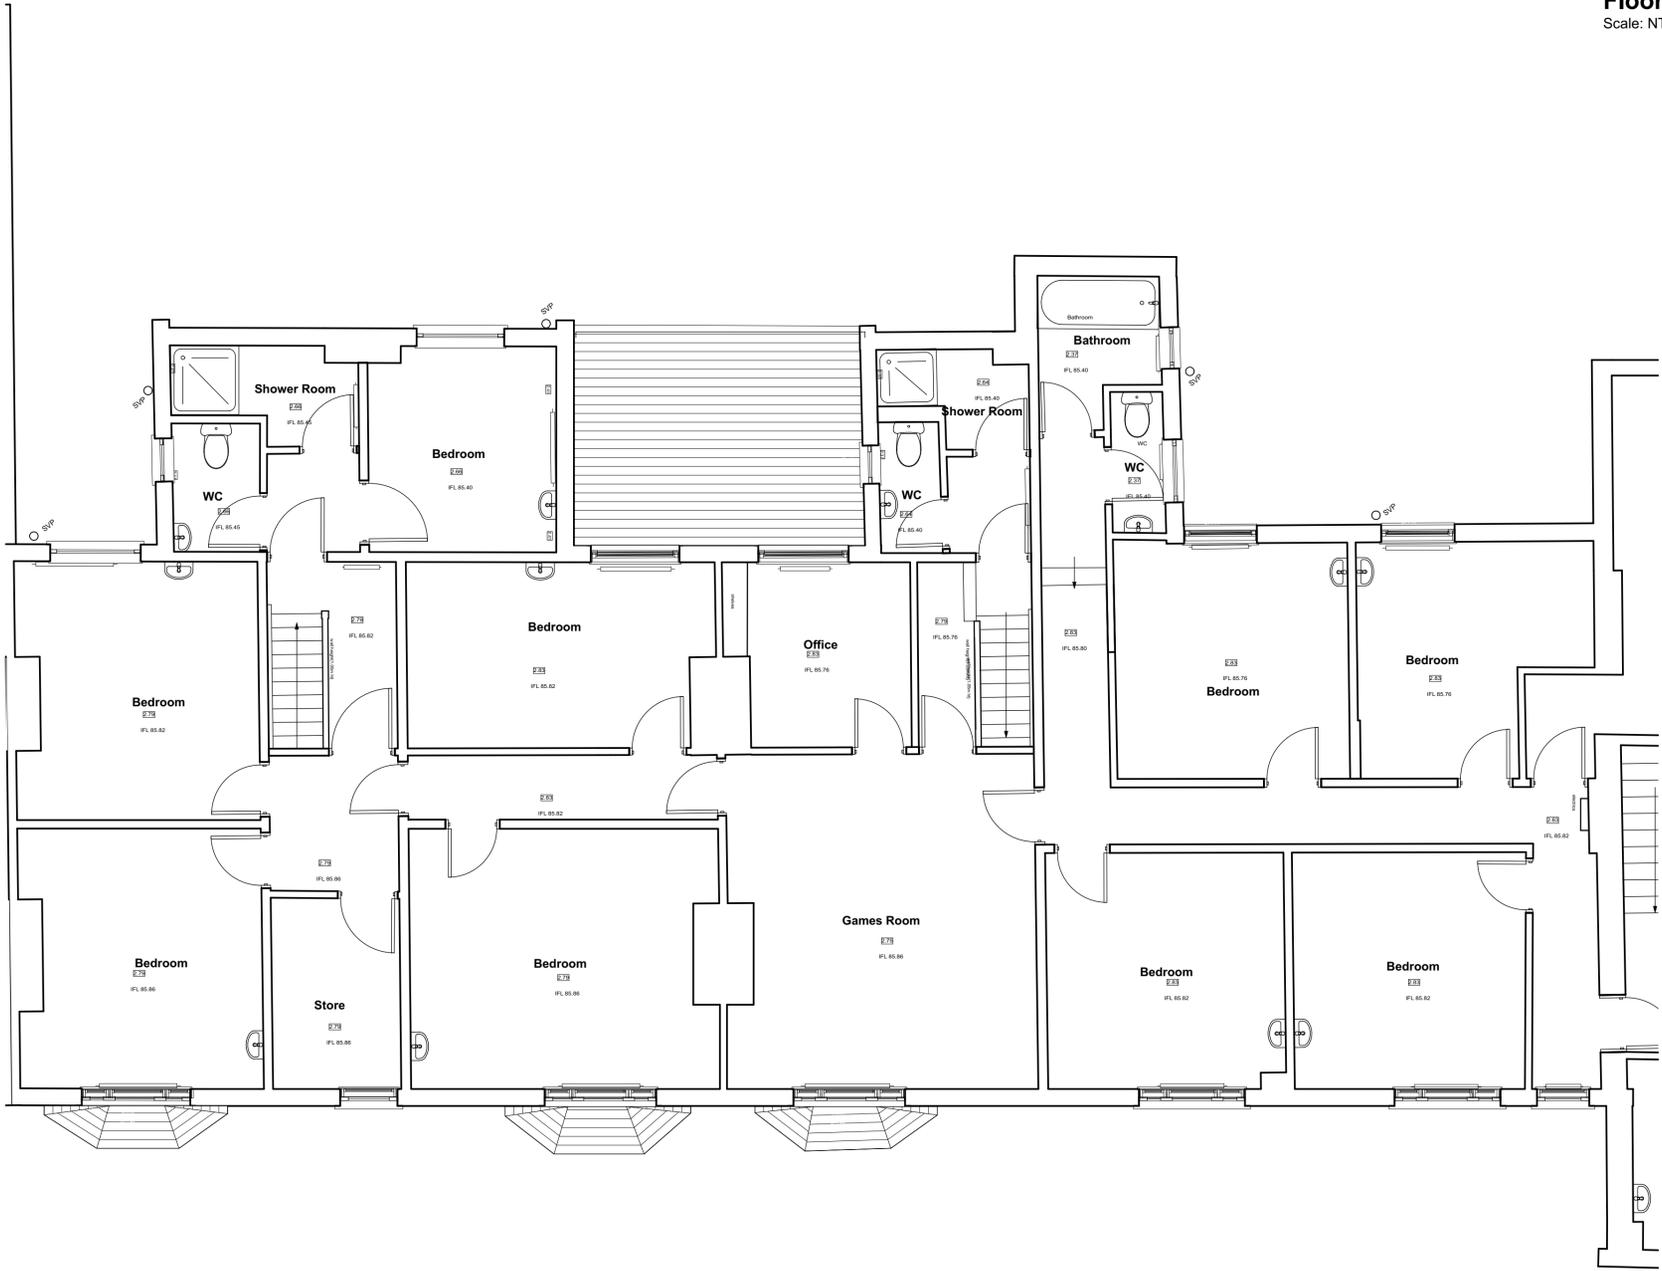

Note: This drawing contains a reproduction of the original (topographical and building survey) information (drawing ref: 20119-20-02) as drawn and prepared by (Castle Surveys LTD). Any discrepancies are to be brought to the attention of brp architects immediately and before any further works commence.



brp architects
 1 Millers Yard
 Roman Way
 Market Harborough
 Leicestershire
 LE16 7PW
 T: 01858 464986
 brp-architects.com

Action Homeless
 Proposed Alterations
 Mayfield House, St James Terrace /
 Mayfield Road,
 Leicester

Existing First Floor Plan 1 of 2

Tender



Scale:	Original Paper Size:
1:50	A1
Drawn By:	Date:
KRJ	25.11.2021

Document Reference: **A77-BRP-00-01-DR-A-0202-T01**



First Floor Plan Existing - Sheet 2

Scale: 1:50

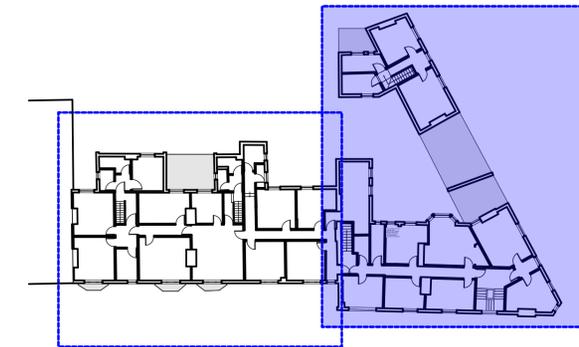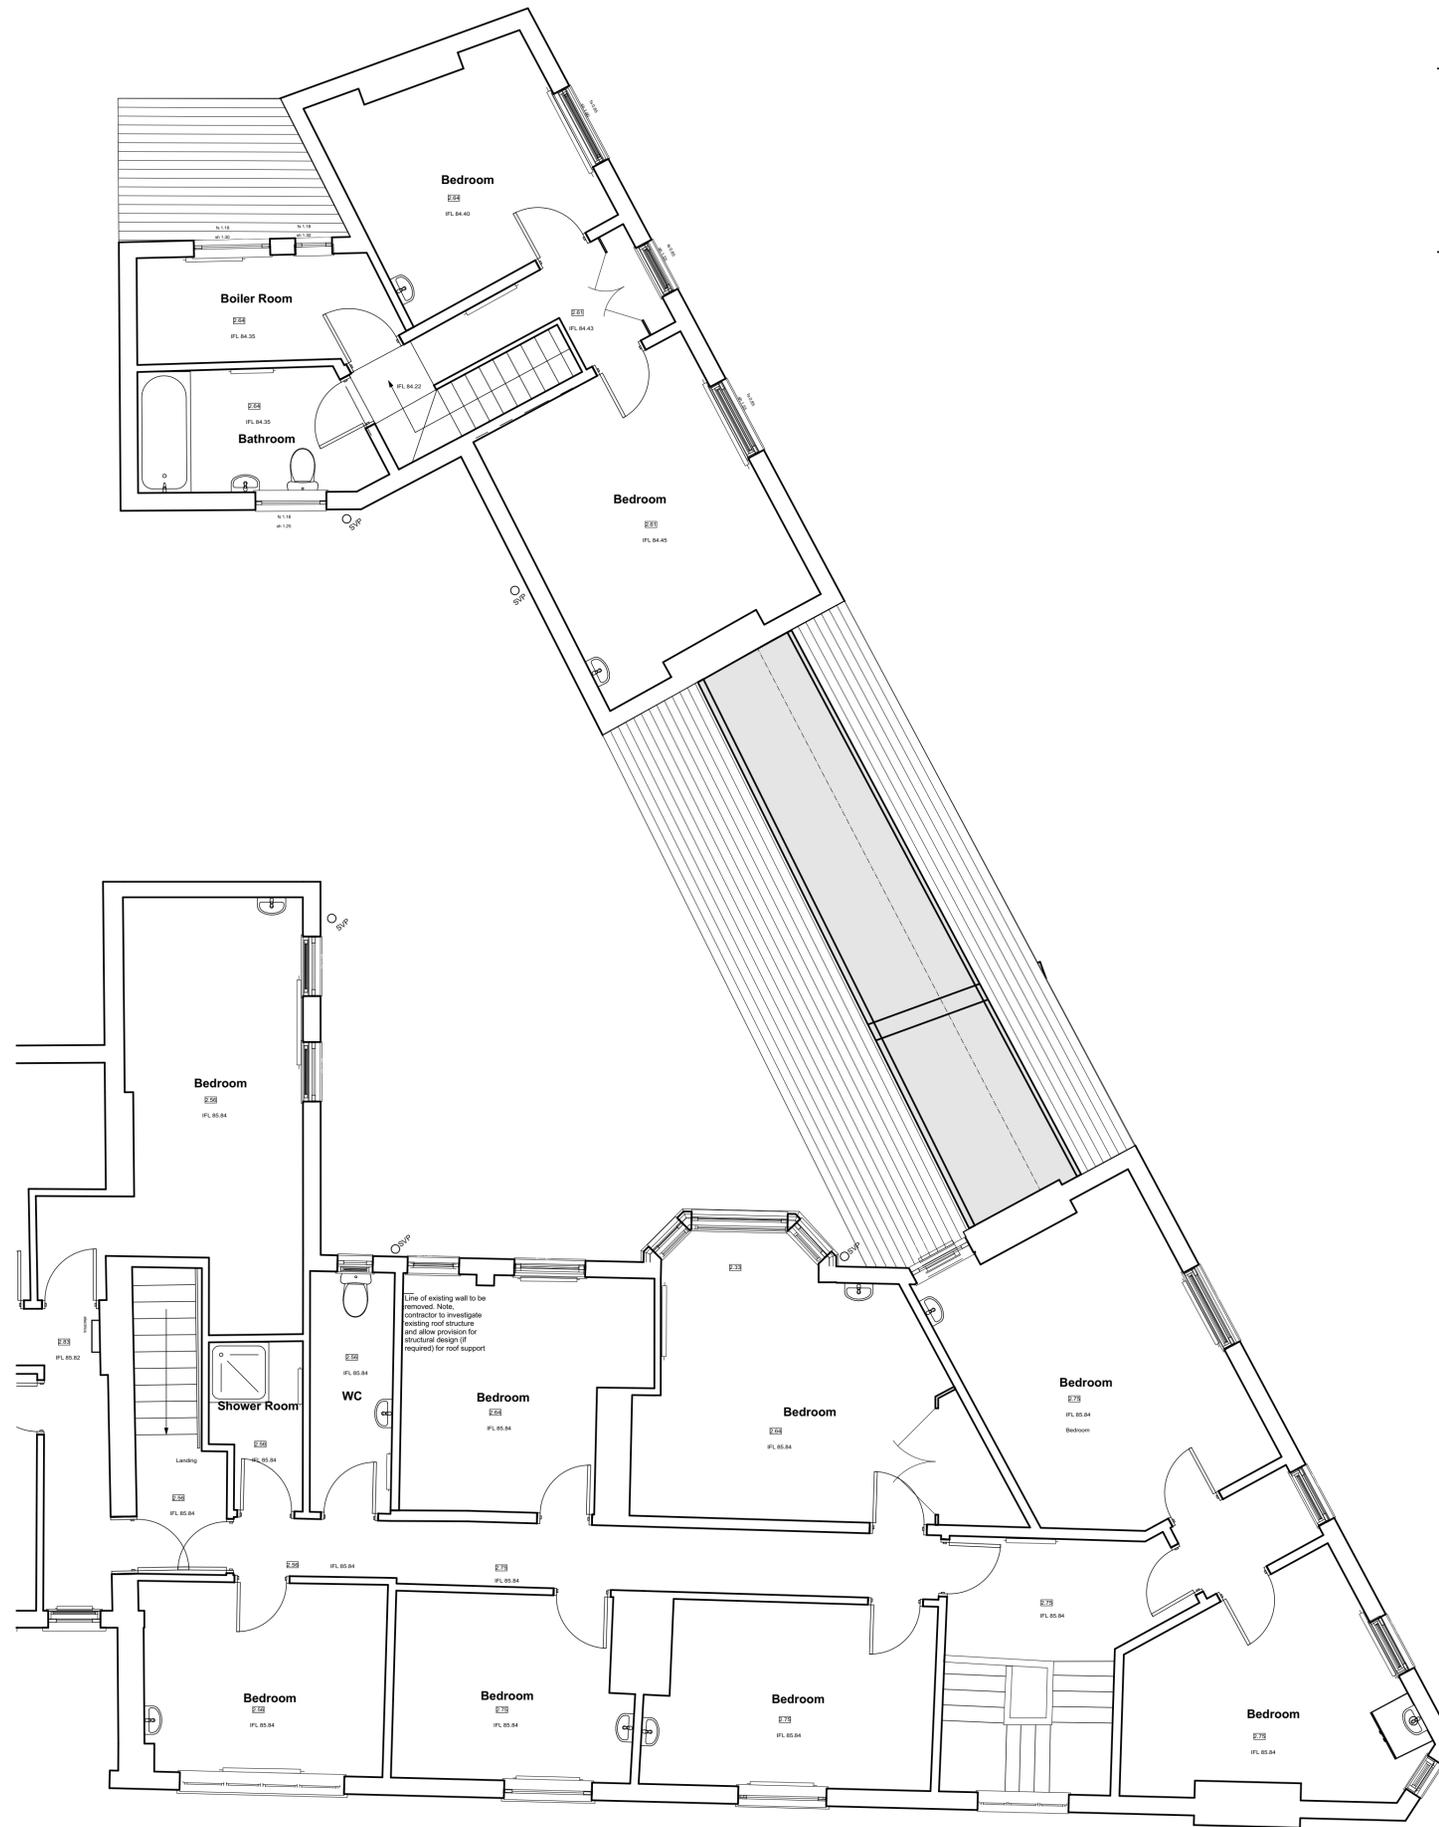

Floor Plan Layout - Key
Scale: NTS

Disclaimer: brp architects Ltd. accept no responsibility for work not undertaken fully in accordance with the contents of this drawing and related specifications. This document and its design content is copyright protected ©. It shall be read in conjunction with all other associated project information including models, specifications, schedules and related consultants documents. Do not scale from documents. All scales noted correct at original paper size. All dimensions to be checked on site. Immediately report any discrepancies, errors or omissions on this document to the originator. If in doubt ask.

Source File: A77-6 26 Action Homeless Leicester 20231017 Onwards.pln

Rev	Date	Drawn	Note
T01	18/05/2024	KRJ	Drawing updated to "Tender" status


Note: This drawing contains a reproduction of the original (topographical and building survey) information (drawing ref: 20119-20-02) as drawn and prepared by (Castle Surveys LTD). Any discrepancies are to be brought to the attention of brp architects immediately and before any further works commence.



brp architects
 1 Millers Yard
 Roman Way
 Market Harborough
 Leicestershire
 LE16 7PW
 T: 01858 464986
 brp-architects.com

Client: **Action Homeless**
 Project Title: **Proposed Alterations Mayfield House, St James Terrace / Mayfield Road, Leicester**
 Drawing Title: **Existing First Floor Plan 2 of 2**

Drawing Status	
Tender	
Scale(s): 1:50	Original Paper Size: A1
Drawn By: KRJ	Date: 25.11.2021
Document Reference: A77-BRP-00-01-DR-A-0203-T01	

 

Disclaimer: brp architects ltd. accept no responsibility for work not undertaken fully in accordance with the contents of this drawing and related specifications. This document and its design content is copyright protected ©. It shall be read in conjunction with all other associated project information including models, specifications, schedules and related consultants documents. Do not scale from documents. All scales noted correct at original paper size. All dimensions to be checked on site. Immediately report any discrepancies, errors or omissions on this document to the originator. If in doubt ask.

Source File:
A77-6 26 Action Homeless Leicester 20231017 Onwards.pln

Rev	Date	Drawn	Note
T01	18/06/2024	KRJ	Drawing updated to "Tender" status



Front Elevation 1

Scale: 1:100



Front Elevation 2

Scale: 1:100



Rear Elevation


Scale: 1:100

Note: This drawing contains a reproduction of the original (topographical and building survey) information (drawing ref: 20119-20-03) as drawn and prepared by (Castle Surveys LTD). Any discrepancies are to be brought to the attention of brp architects immediately and before any further works commence.



Client	
Action Homeless	
Project Title	
Proposed Alterations Mayfield House, St James Terrace / Mayfield Road, Leicester	
Drawing Title	
Existing Elevations	
Drawing Status	
Tender	
Scales:	Original Paper Size:
1:100	A1
Drawn By:	Checked By (if not copy only):
KRJ	
Date:	Date:
	03.04.2024
Document Reference:	
A77-BRP-00-ZZ-DR-A-0400-T01	



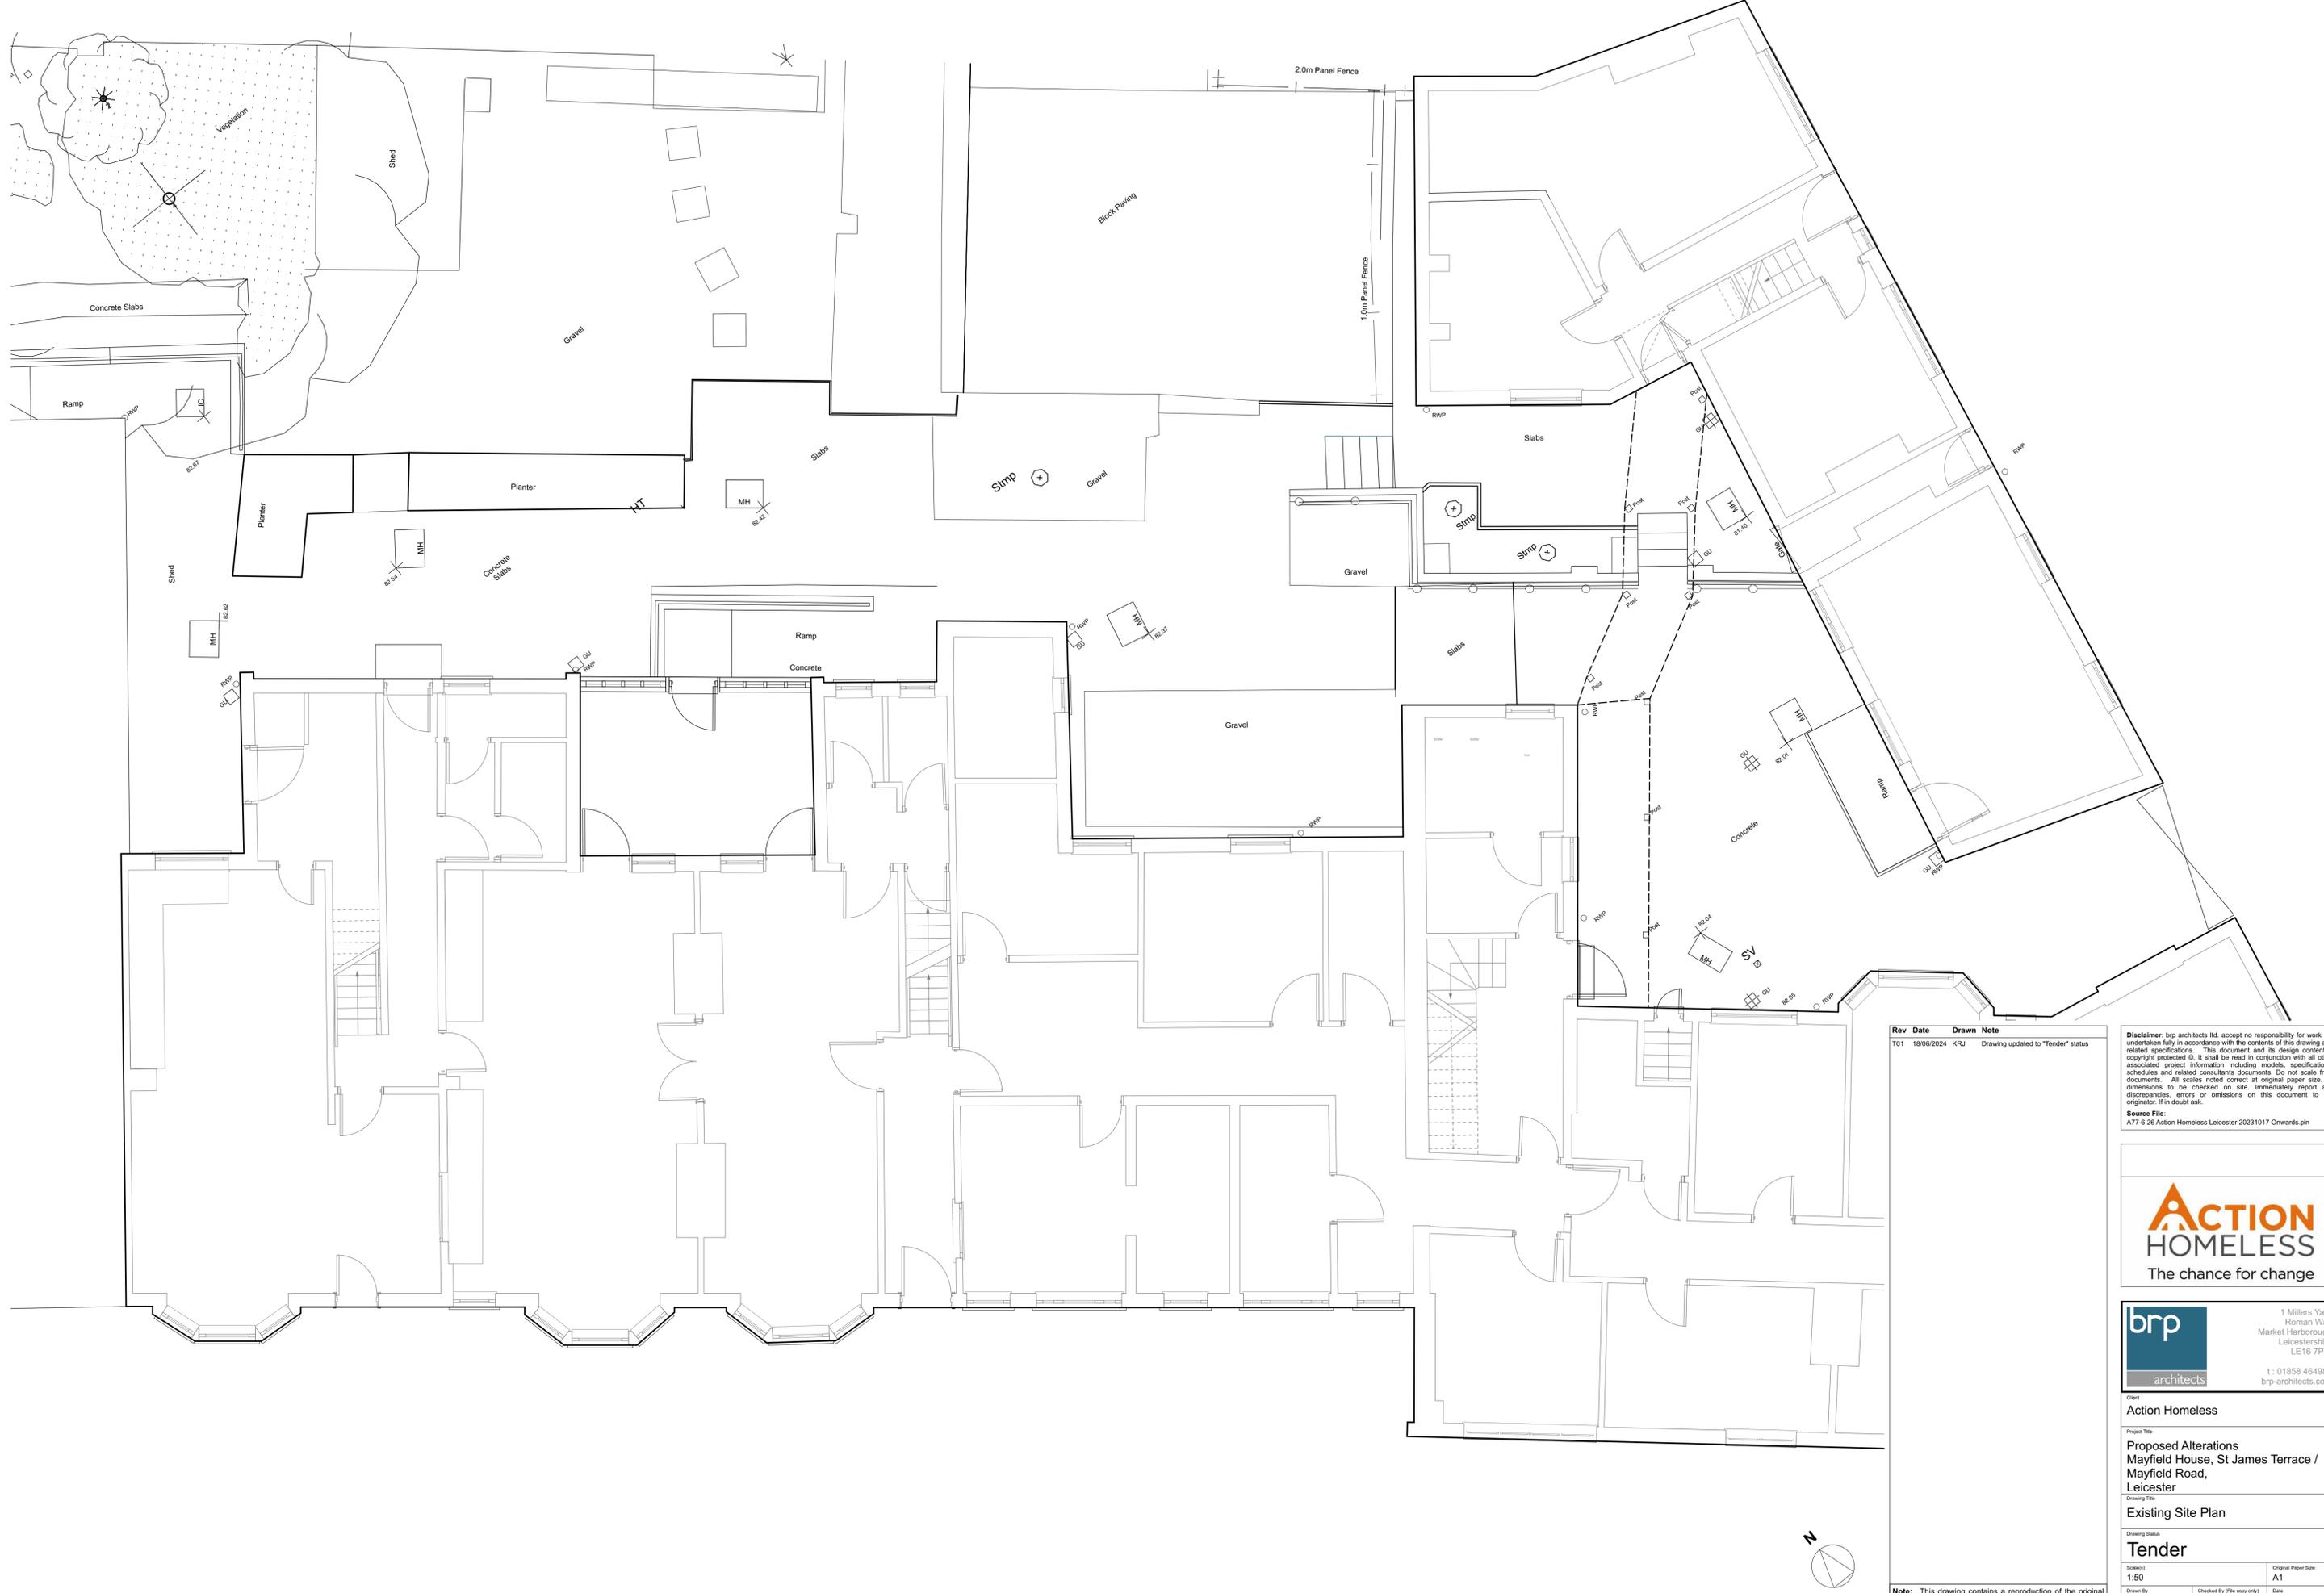

Site Plan As Existing
Scale: 1:50



Rev	Date	Drawn	Note
T01	18/06/2024	KRJ	Drawing updated to "Tender" status

Disclaimer: brp architects ltd. accept no responsibility for work not undertaken fully in accordance with the contents of this drawing and related specifications. This document and its design content is copyright protected ©. It shall be read in conjunction with all other associated project information including models, specifications, schedules and related consultants documents. Do not scale from documents. All scales noted correct at original paper size. All dimensions to be checked on site. Immediately report any discrepancies, errors or omissions on this document to the originator. If in doubt ask.

Source File:
A77-6 26 Action Homeless Leicester 20231017 Onwards.pln

Client:
Action Homeless

Project Title:
Proposed Alterations
Mayfield House, St James Terrace /
Mayfield Road,
Leicester

Drawing Title:
Existing Site Plan

Drawing Status:
Tender



1 Millers Yard Roman Way Market Harborough Leicestershire LE16 7PW	
1 : 01858 464986	brp-architects.com
Scale:	Original Paper Size:
1:50	A1
Drawn By:	Date:
KRJ	23.11.2021
Document Reference:	A77-BR-00-00-DR-A-0101-T01

Note: This drawing contains a reproduction of the original (topographical and building survey) information (drawing ref: 20119-20-1) as drawn and prepared by (Castle Surveys LTD). Any discrepancies are to be brought to the attention of brp architects immediately and before any further works commence.