



East Elevation



North Elevation

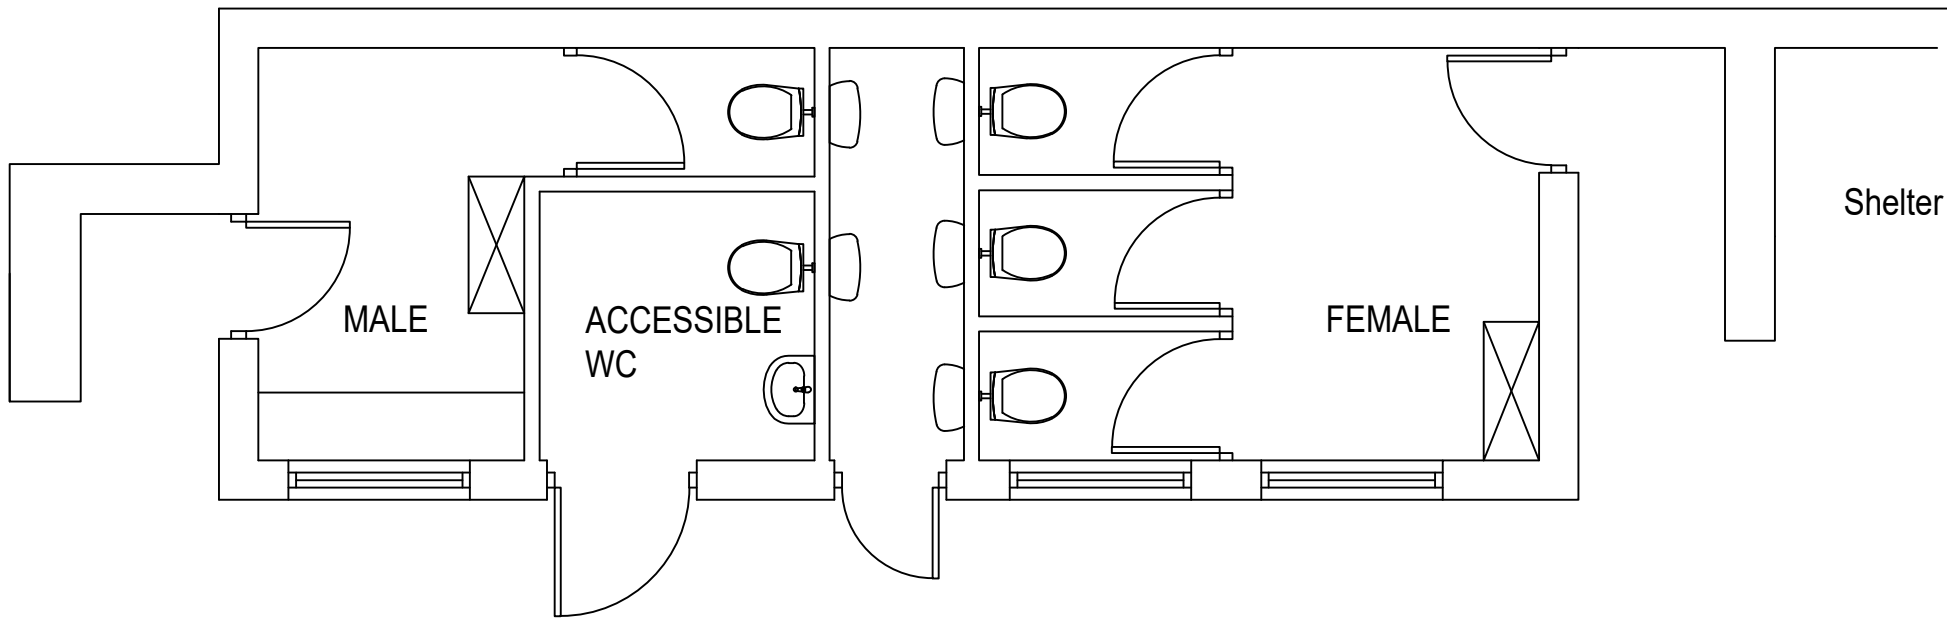

Floor Plan  
SCALE BAR

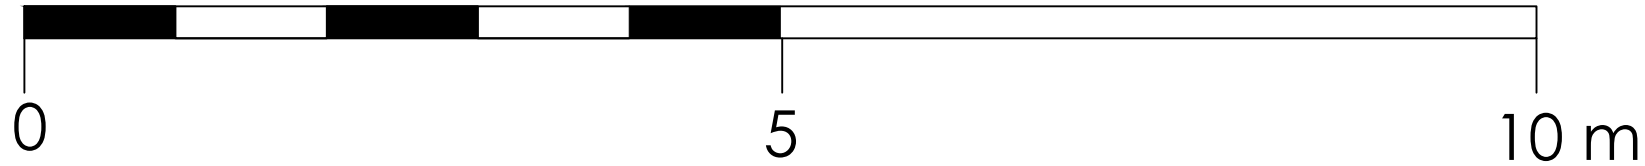

DO NOT SCALE FOR CONSTRUCTION PURPOSES: All dimensions to be checked on site and verified prior to commencing works / manufacture. Any stated dimensions are given in mm unless annotated differently. Any discrepancies to be reported as soon as practicably possible to Crossley Hill Ltd. This drawing is copyright and may not be reproduced in any form or by any means nor for any purpose without written permission of Crossley Hill Ltd.

Notes

Revisions

Ref	Date	Revision Detail
0	XX.XX.XXXX	Original

Client  
PERRANZABULOE PARISH COUNCIL

Property Address  
DROSKYN POINT TOILETS

Drawing Title  
EXISTING PLANS & ELEVATIONS

Job Number  
CH19468

Drawing No: 0001-BR Rev: 0

Scale: 1:50 & 1:100 Paper Size: A2

Author: DH Checked By: PC



**Crossley Hill**  
Chartered Surveyors

Crossley Hill Chartered Surveyors  
5 Frances Street, Truro, Cornwall, TR1 3DN  
enquiries@chsurveyors.com  
www.chsurveyors.com