


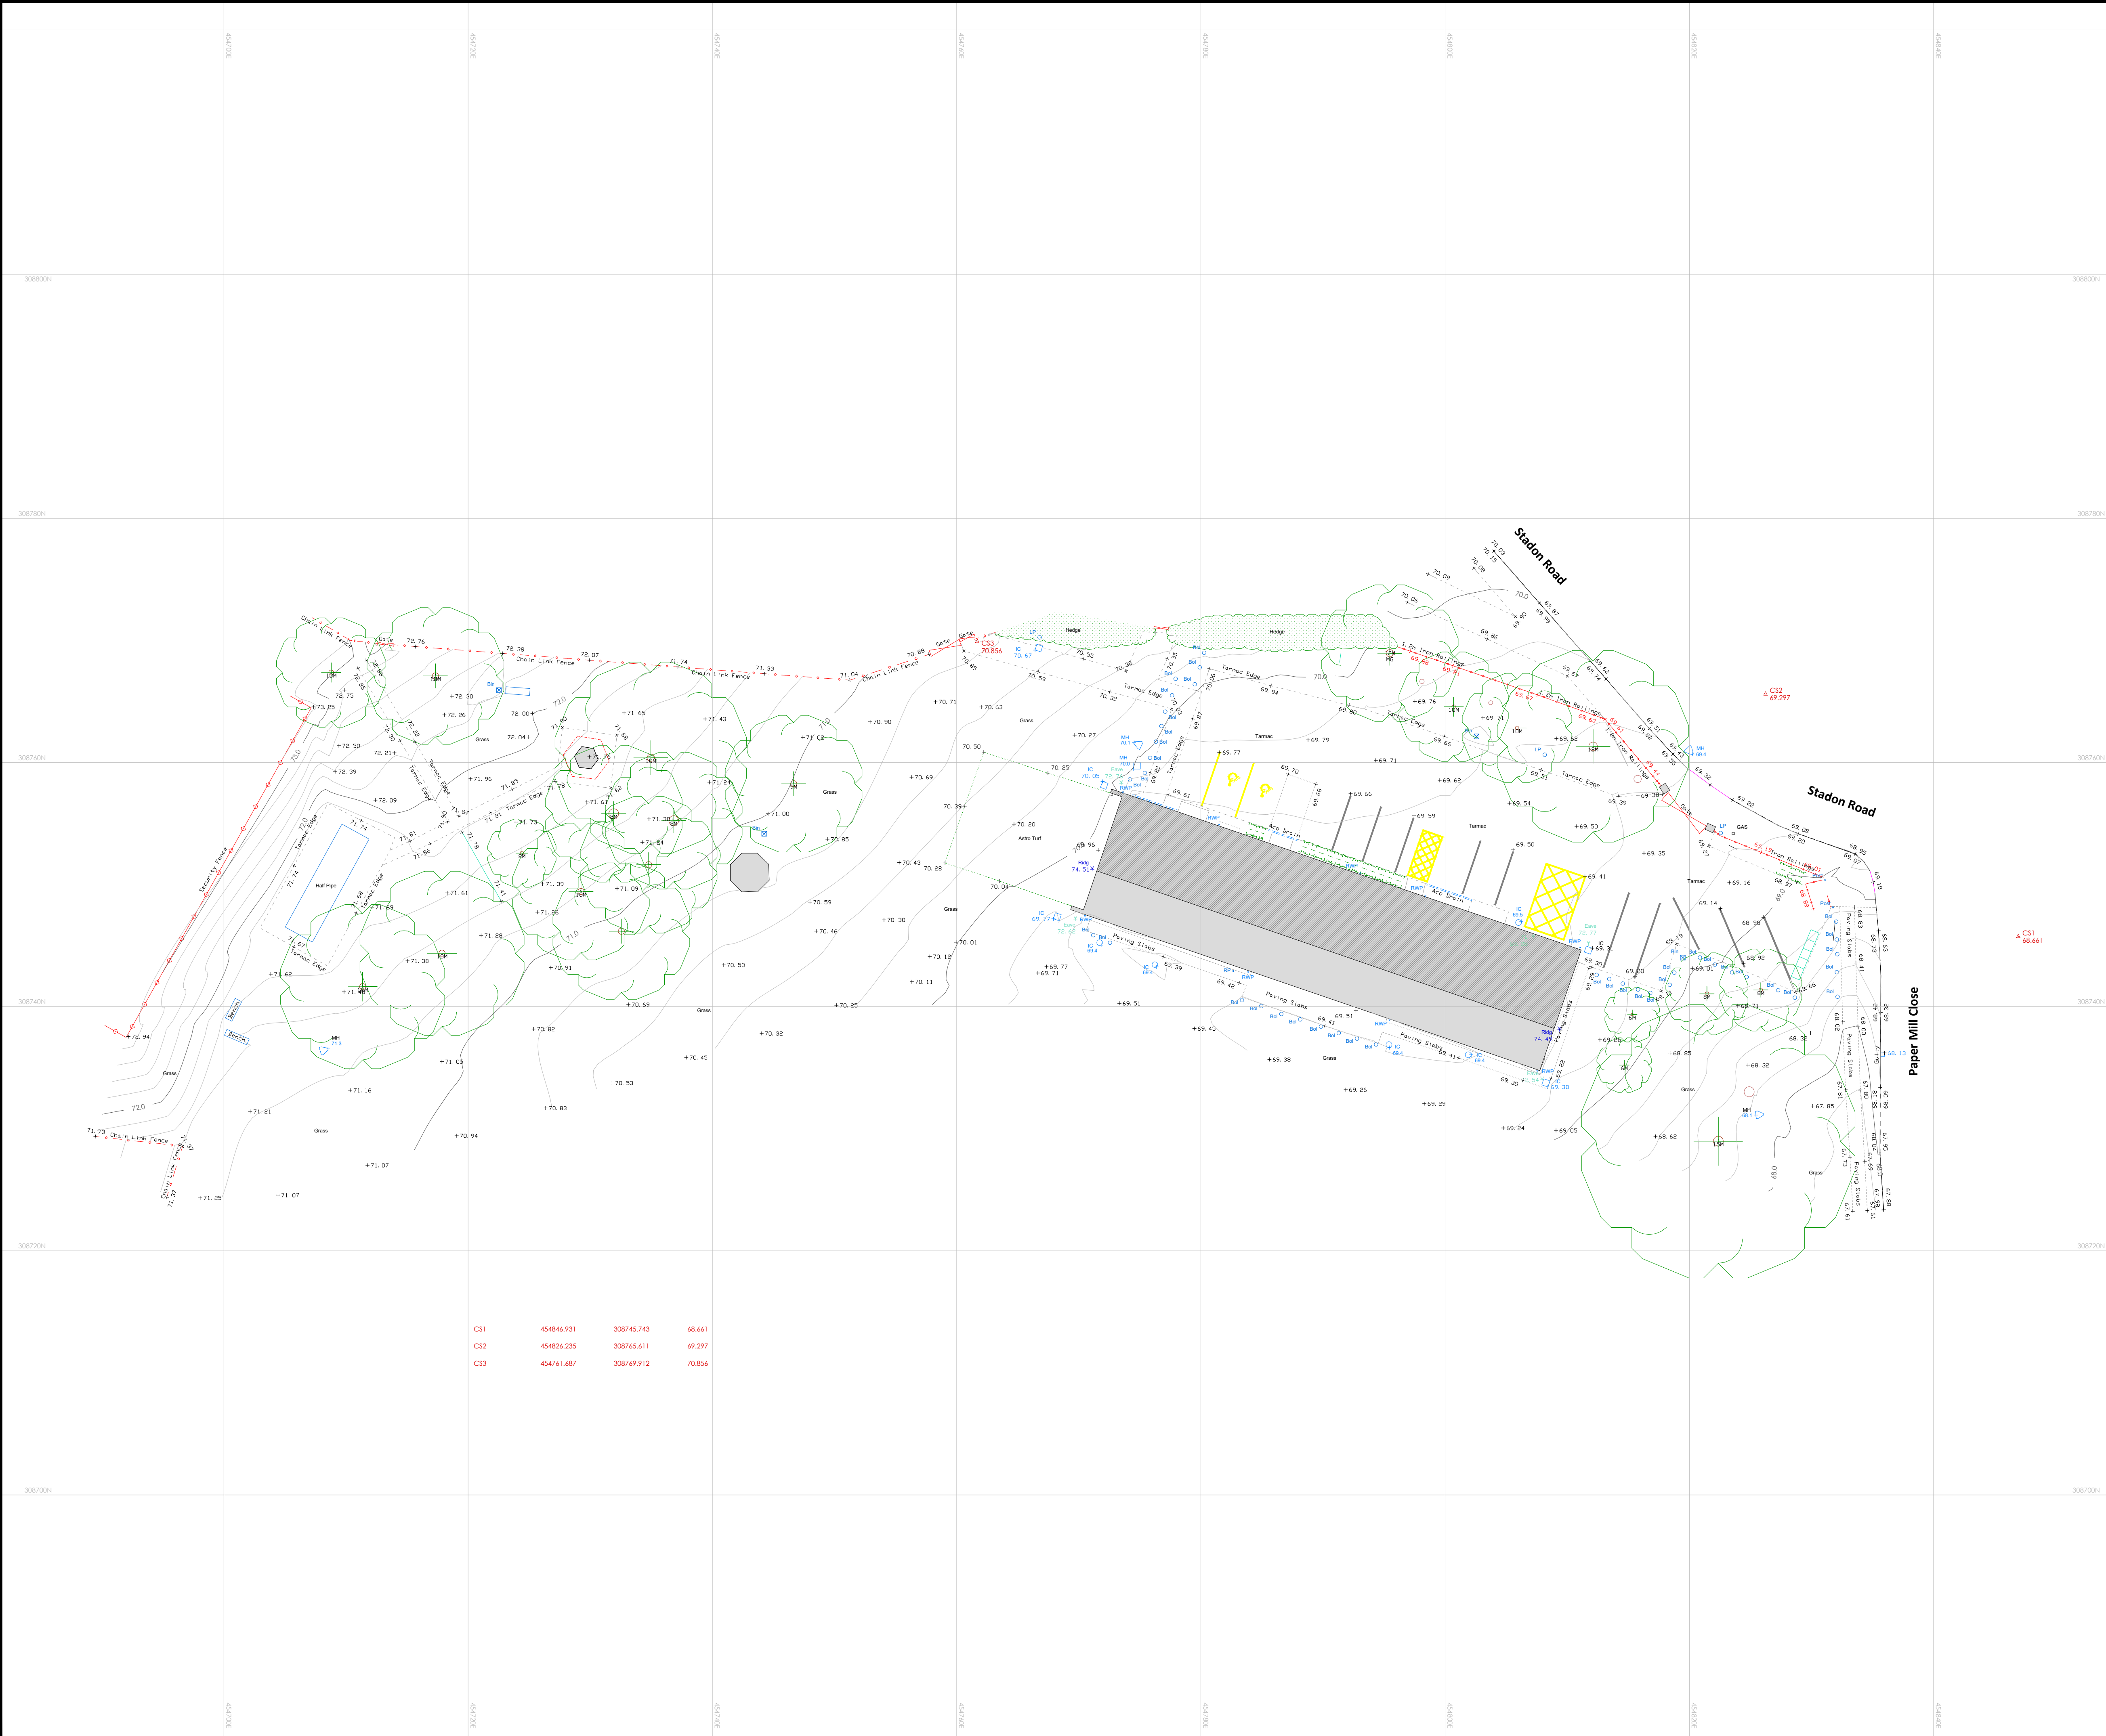

CS1	454846.931	308745.743	68.661
CS2	454826.235	308765.611	69.297
CS3	454761.887	308769.912	70.856

Floor Plan Legend:	Topographic Legend:
SH: 1.00m HH: 2.00m Window Cill & Head Height Sht: Sill Height From FFL Hht: Head Height From FFL	Buildings / Walls Building Canopy / Overhang Concrete edge Kerb line Centre Line Barrier Hedge Security Fence Panel Fence Gate Overhead Line Tree / Sapling Tree Canopy Line Chambers
H: 2.00 Door Height From FFL	CS1 Bench Mark TBM Cover level Invert level Pipe invert (diameter) Gully Manhole Inspection chamber
Stairs/Step Radiator Ventilation / Overhead Access Hatch TV Point Phone Point 13A Power Socket Fused Socket Shaver Socket Extractor Fan Lantern Light Down Light Light Dimmer Switch Light Switch Fixed Lighting	Trig Flag Eave DPC FL Suff T/Bu LP SP Post WM BB BOL BS ER Box MS
FA FX Reception Carpet (2.49) IFL 145.80	Trig Pillar Ridge Level Eave Level Dip Level Floor Level Suff Level Control Box Lamp Post Sign Post Post Water Meter Bellshank Beacon Richard Bus Stop Earthing Rod Post Box Mile Stone

CASTLE SURVEYS LTD
CASTLE HOUSE
SOUTH STREET
ASHBY-DE-LA-ZOUCH
LEICESTERSHIRE
LE65 1BR

WWW.CASTLESURVEYS.CO.UK

MIDLANDS: 01530 589338
LONDON: 020 3728 2884
MANCHESTER: 0161 549 0206

CLIENT:

HSSP Architects

SITE DETAILS:

Anstey Parish Council

TITLE:

Topographical

DRAWING NO.:

20232-20-01

SCALE:

1: 250

DRAWN:

PJ

Level datum

OSGB36 (15)

Paper Size - A1

Comments:

This plan should only be used for its original purpose. Castle Surveys Ltd does not accept any responsibility for this plan if supplied to any other party, other than the original client.

All dimensions and levels should be checked on site prior to design and construction.

Drainage information (where applicable) has been visually inspected from the surface and therefore should be treated as approximate only. Some services may have been omitted due to parked vehicles or due to the site being overgrown with vegetation.

Tree information (where applicable) has been surveyed from ground level and therefore should be treated as approximate only. Advise that a tree survey should be carried out.

Roof line work (where applicable) is indicative only.

DO NOT SCALE

Copyright Castle Surveys Ltd 2020