

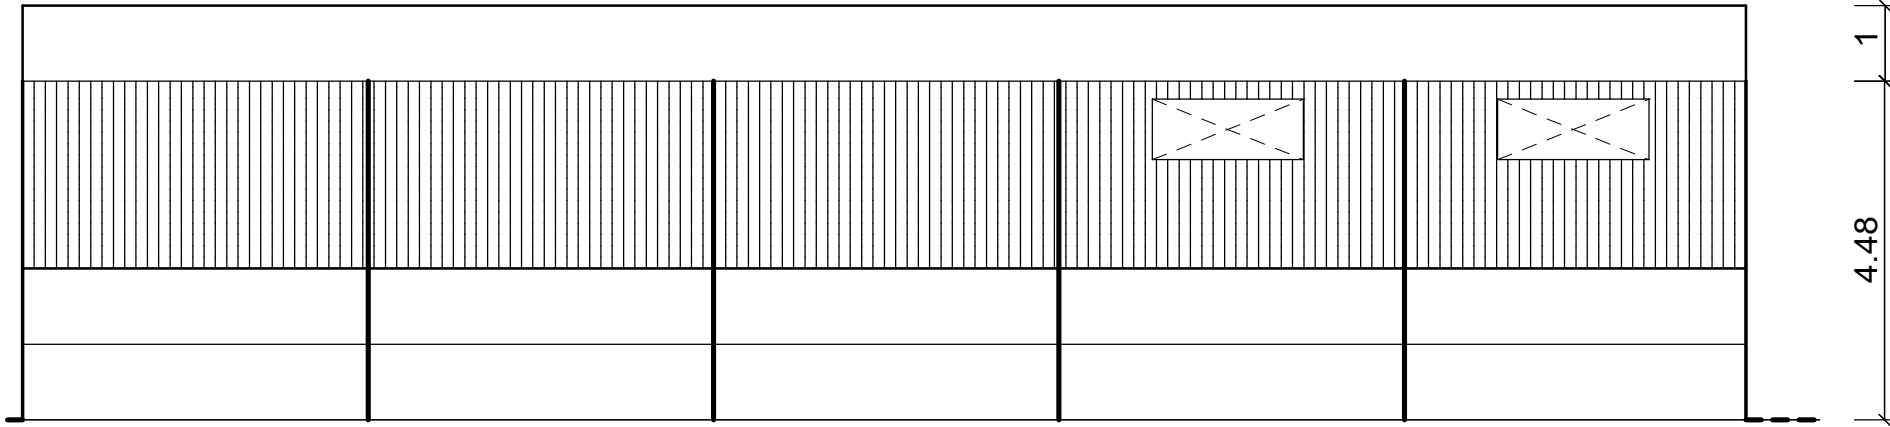


North Elevation

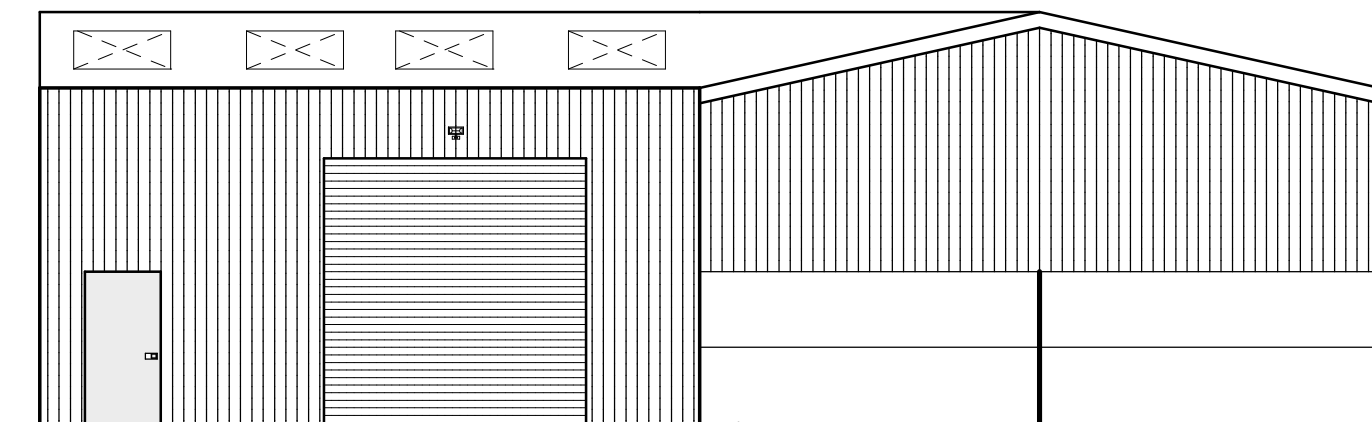


South Elevation

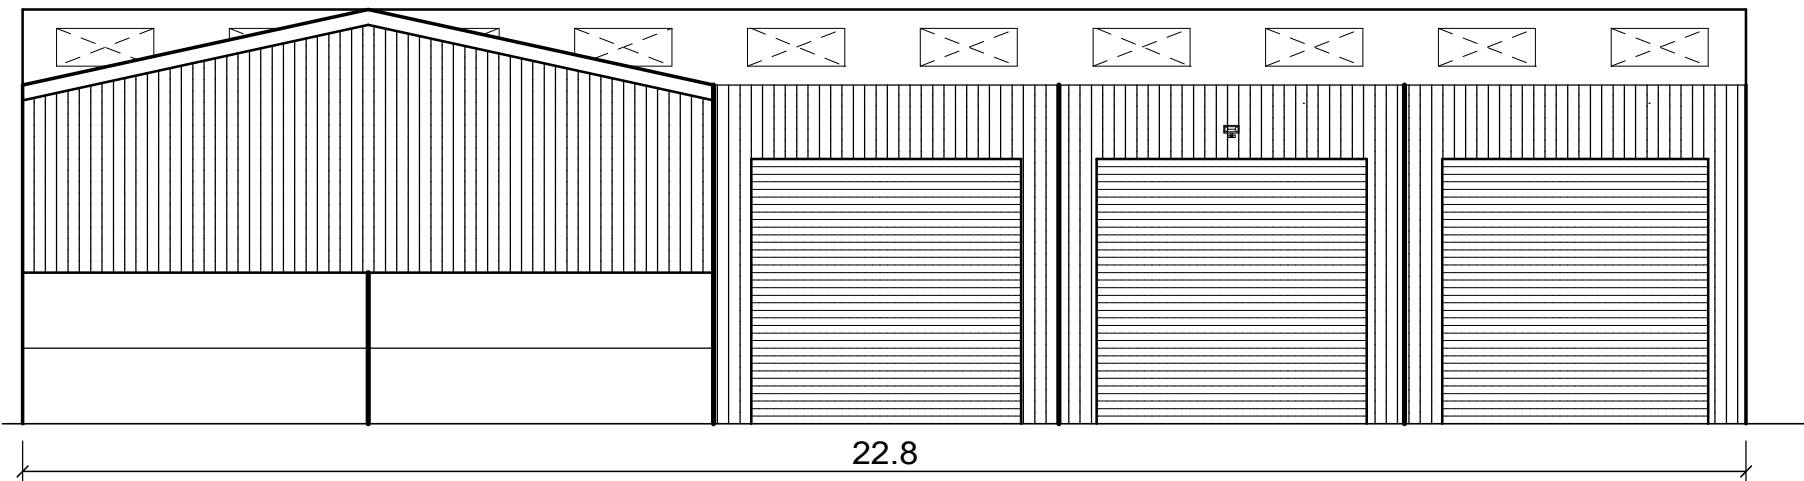

East Elevation
Olive Green SBS Sheeting

Pre-cast concrete panels

West Elevation

 

WOOLLEY & WALLIS
4-5 Hughenden Yard, Marlborough
Wiltshire, SN8 1LT
Tel: 01672 515252
www.w-w.co.uk

Client:
Marlborough Town Council

Site Address:
Land to East of
Marlborough Golf Course

Drawing Title:
Proposed Elevations

Drawn by: LC

Scale: 1:100

Sheet: A3

Date: 15/4/2021

Drawing No: 3 **Rev:** 1