




Existing Front Elevation

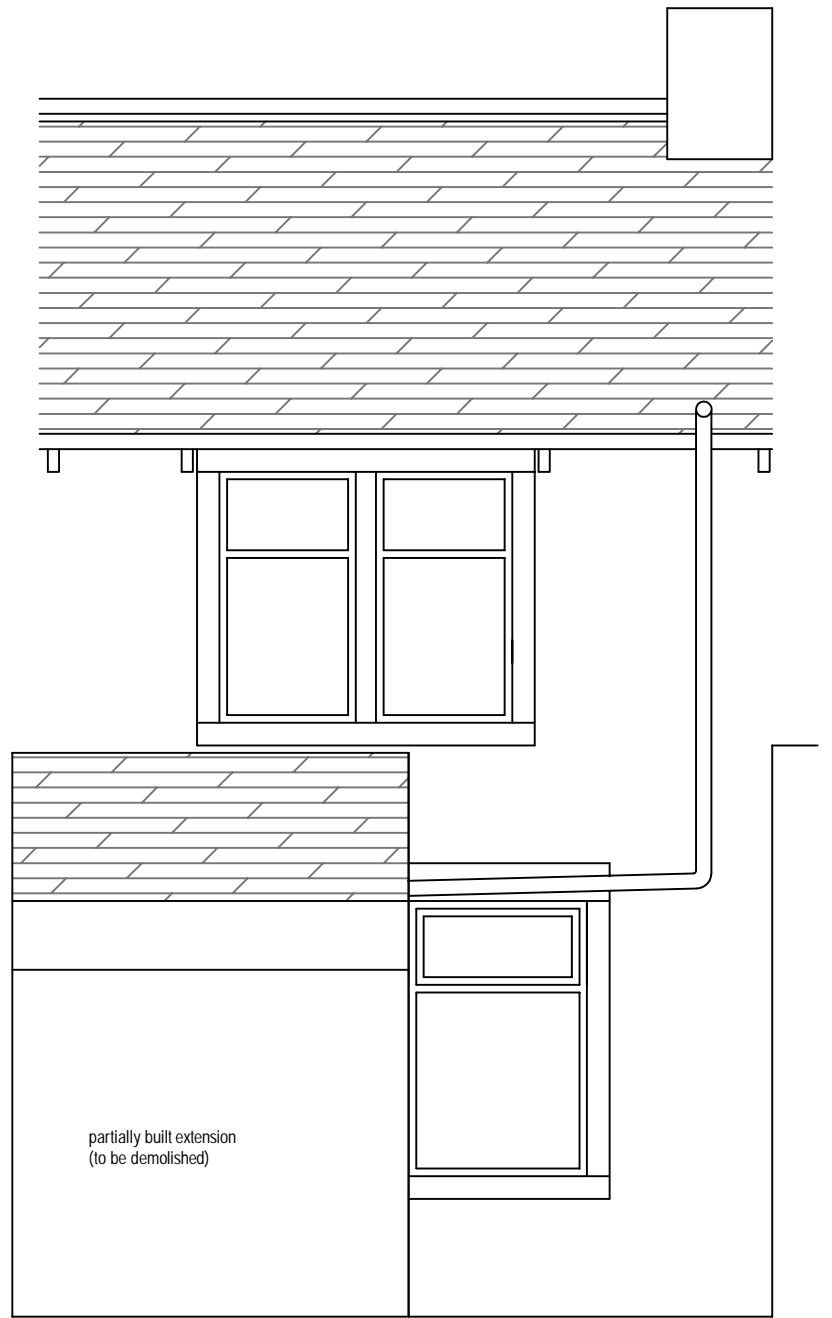

Existing Rear Elevation

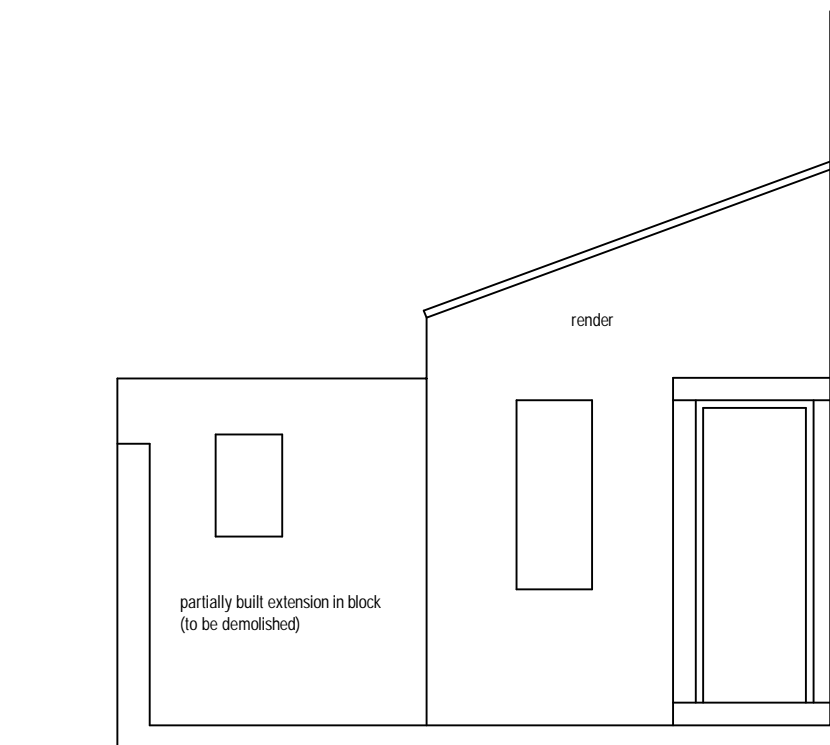

Existing Side Elevation To Kitchen

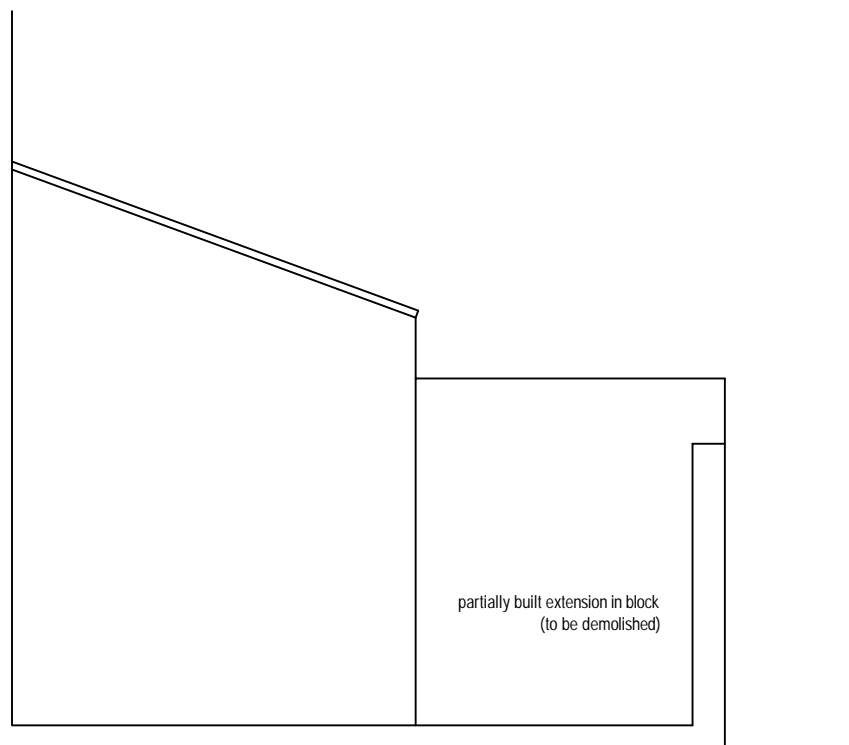

Existing Side Elevation Adjoining Kitchen

Project Alterations / Refurbishment 27 Cleaver Street, BURNLEY		
Client Burnley Borough Council		
Description Existing Elevations	Date Aug 22	
Scale 1:50 @ A3	Drawn CW	Drawing No 615/02