


Roof Plan

new 75mm sw stud partition with 9mm OSB racking panel to either side

low level redundant concrete plinth extended to form base for electrical cupboard enclosure

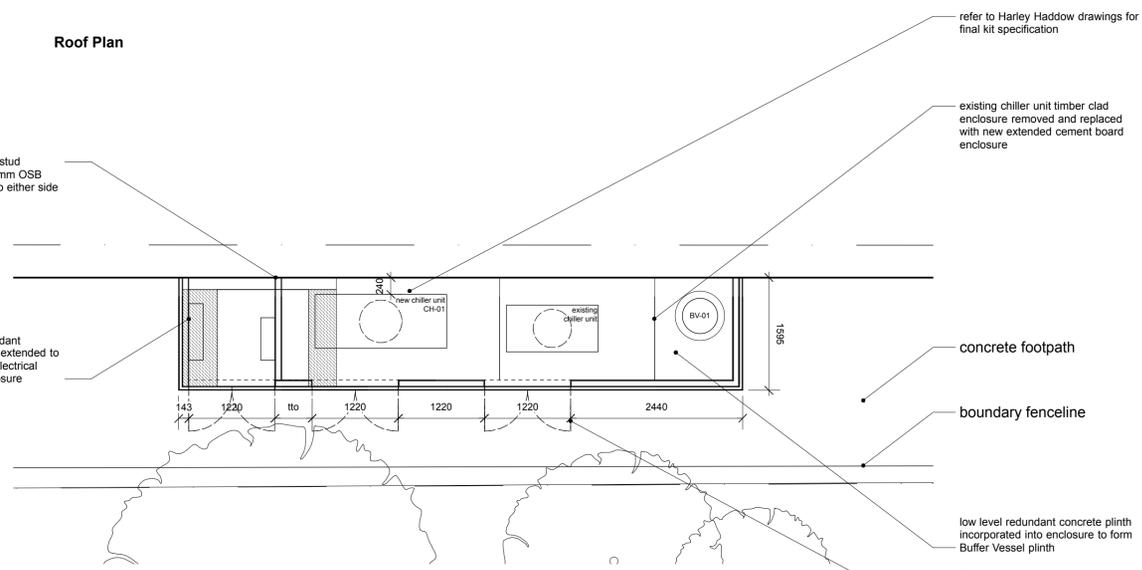

Ground Floor Plan



East Elevation

goode

Goode Architecture
12 Crown Works
Temple Street
London E2 6QQ
+44 (0) 20 7729 7505
info@goode.london
www.goode.london

Status: **PLANNING**

Title: Plans + East Elevation_As Proposed

Client: Horniman Museum & Gardens

Project: Aquarium Chiller Works

Drawing No: L(2)-105

Scale: 1:50

Date: November 2017

Revisions:

