


Remove first floor window and part infill with Block / block cavity wall to match the existing including insulation to cavity and closer at opening. Carefully cut away cladding at first floor level and install colour matched edging to opening. Use salvaged cladding to clad the part infilled section of the wall. Cut down opening to floor level, install cavity closer and extend floor up to lift. Allow for infilling flooring to match the existing as near as possible. Plaster reveals and decorate affected wall

note: metal cladding to first floor only

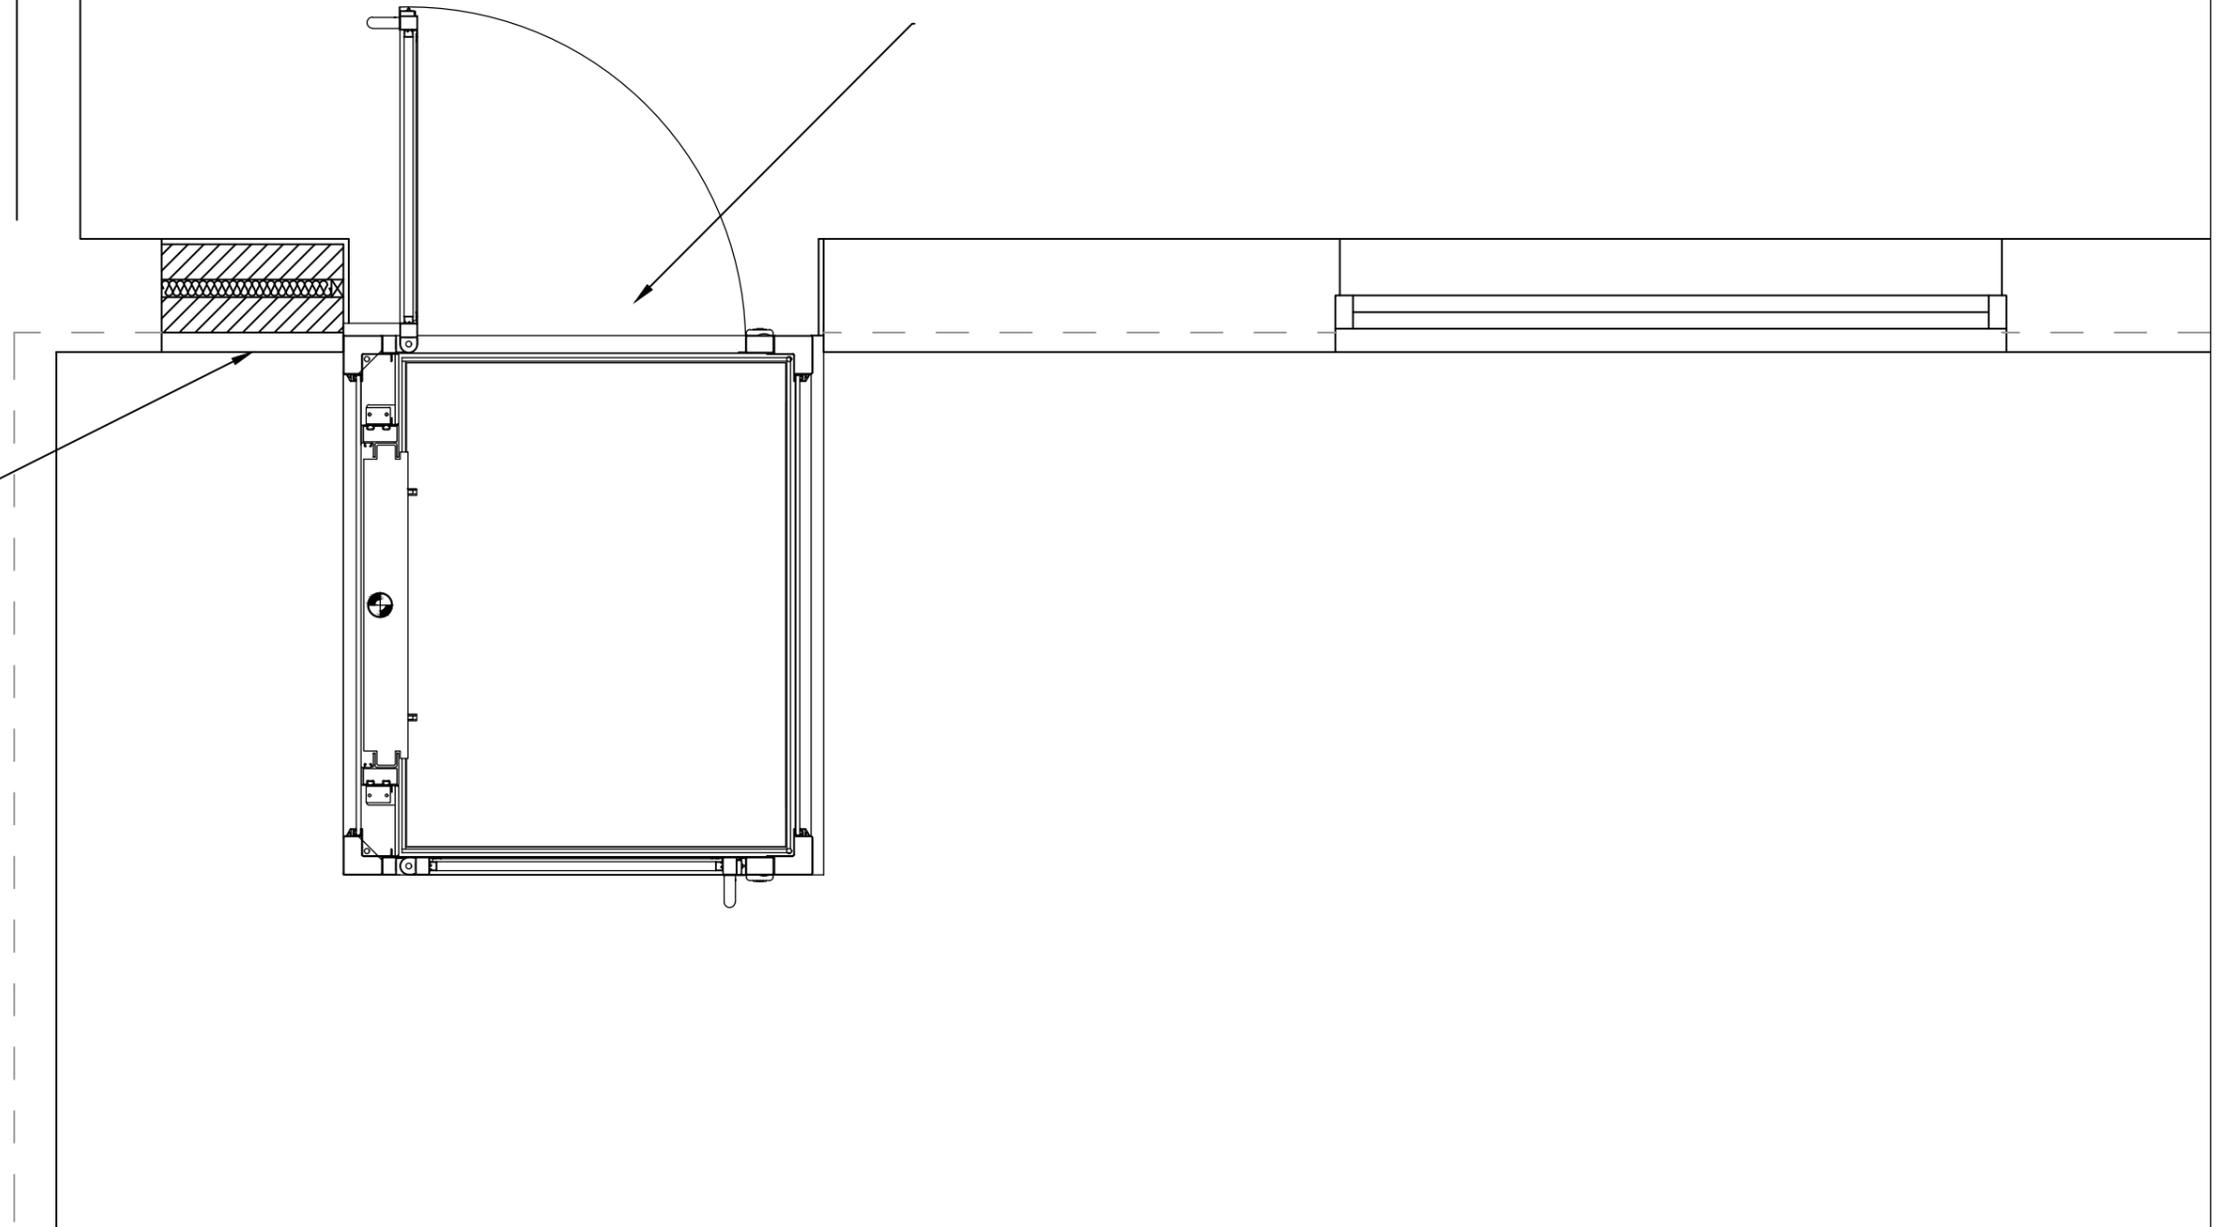

CLIENT
HOOK VILLAGE HALLS
CHARITABLE ASSOCIATION

JOB TITLE
HOOK COMMUNITY CENTRE, RAVENSCROFT, HOOK RG27 9NN
DRAWING TITLE
PROPOSED PART FIRST FLOOR PLAN TO HOLT ROOM

CLM Surveyors LLP
CHARTERED SURVEYORS
Quatro House, Frimley Road, Camberley
SURREY GU16 7ER TEL. (01276 21133)



SCALE 1:20@A3
DATE 06/23 DRAWN BY NJA
DRAWING NO. J1881-11 REV