

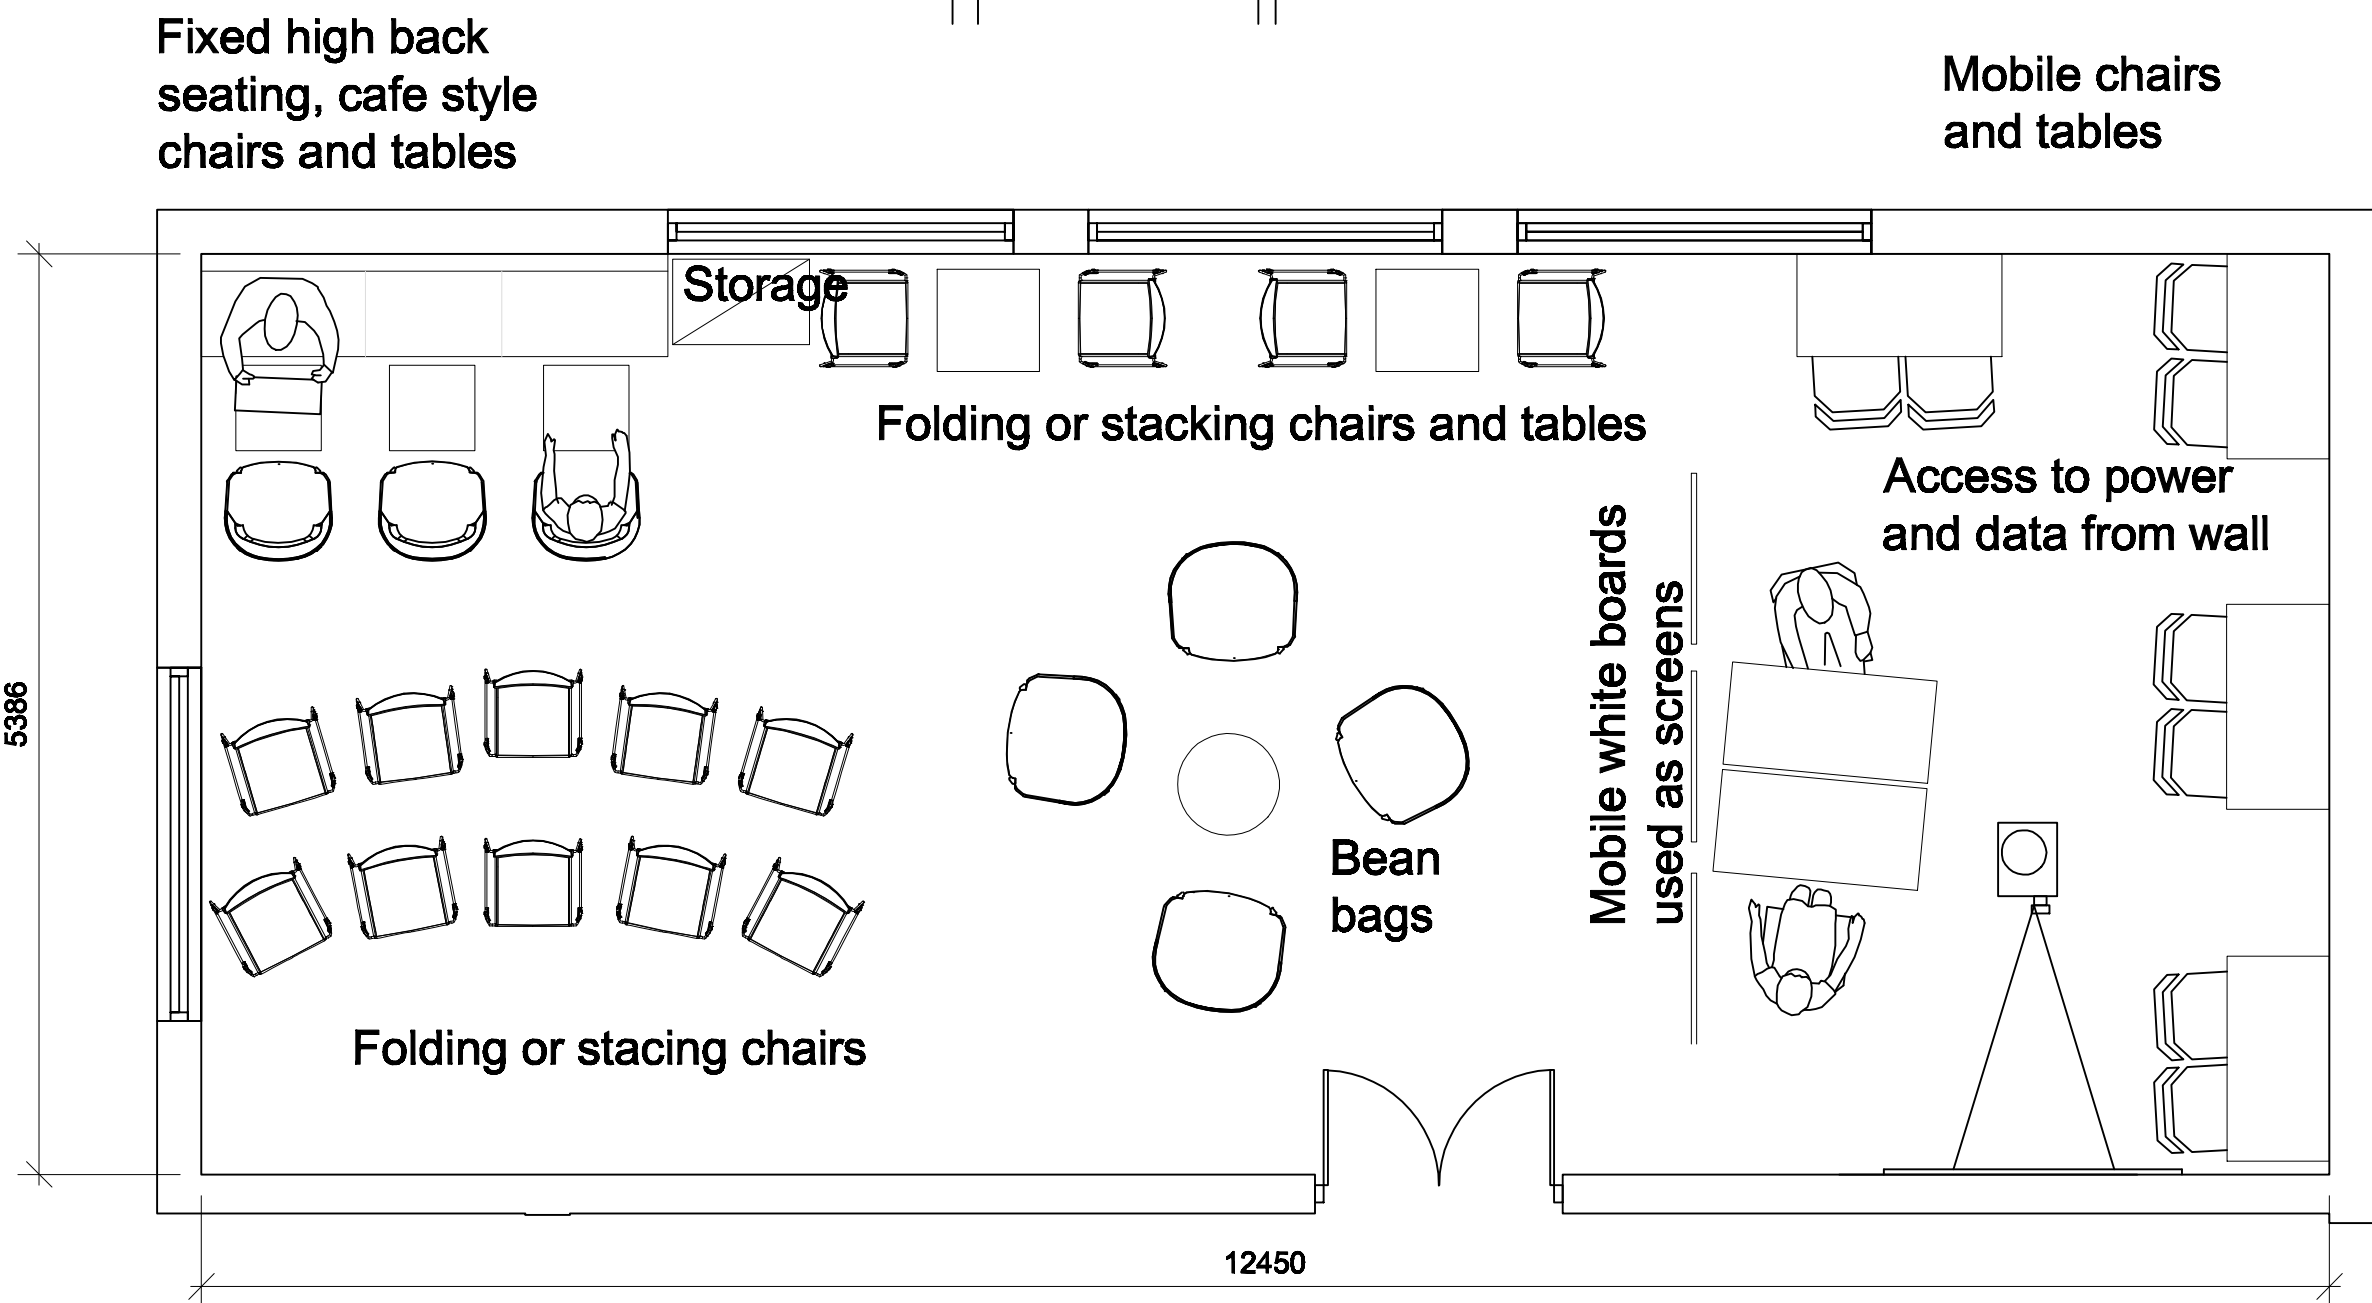
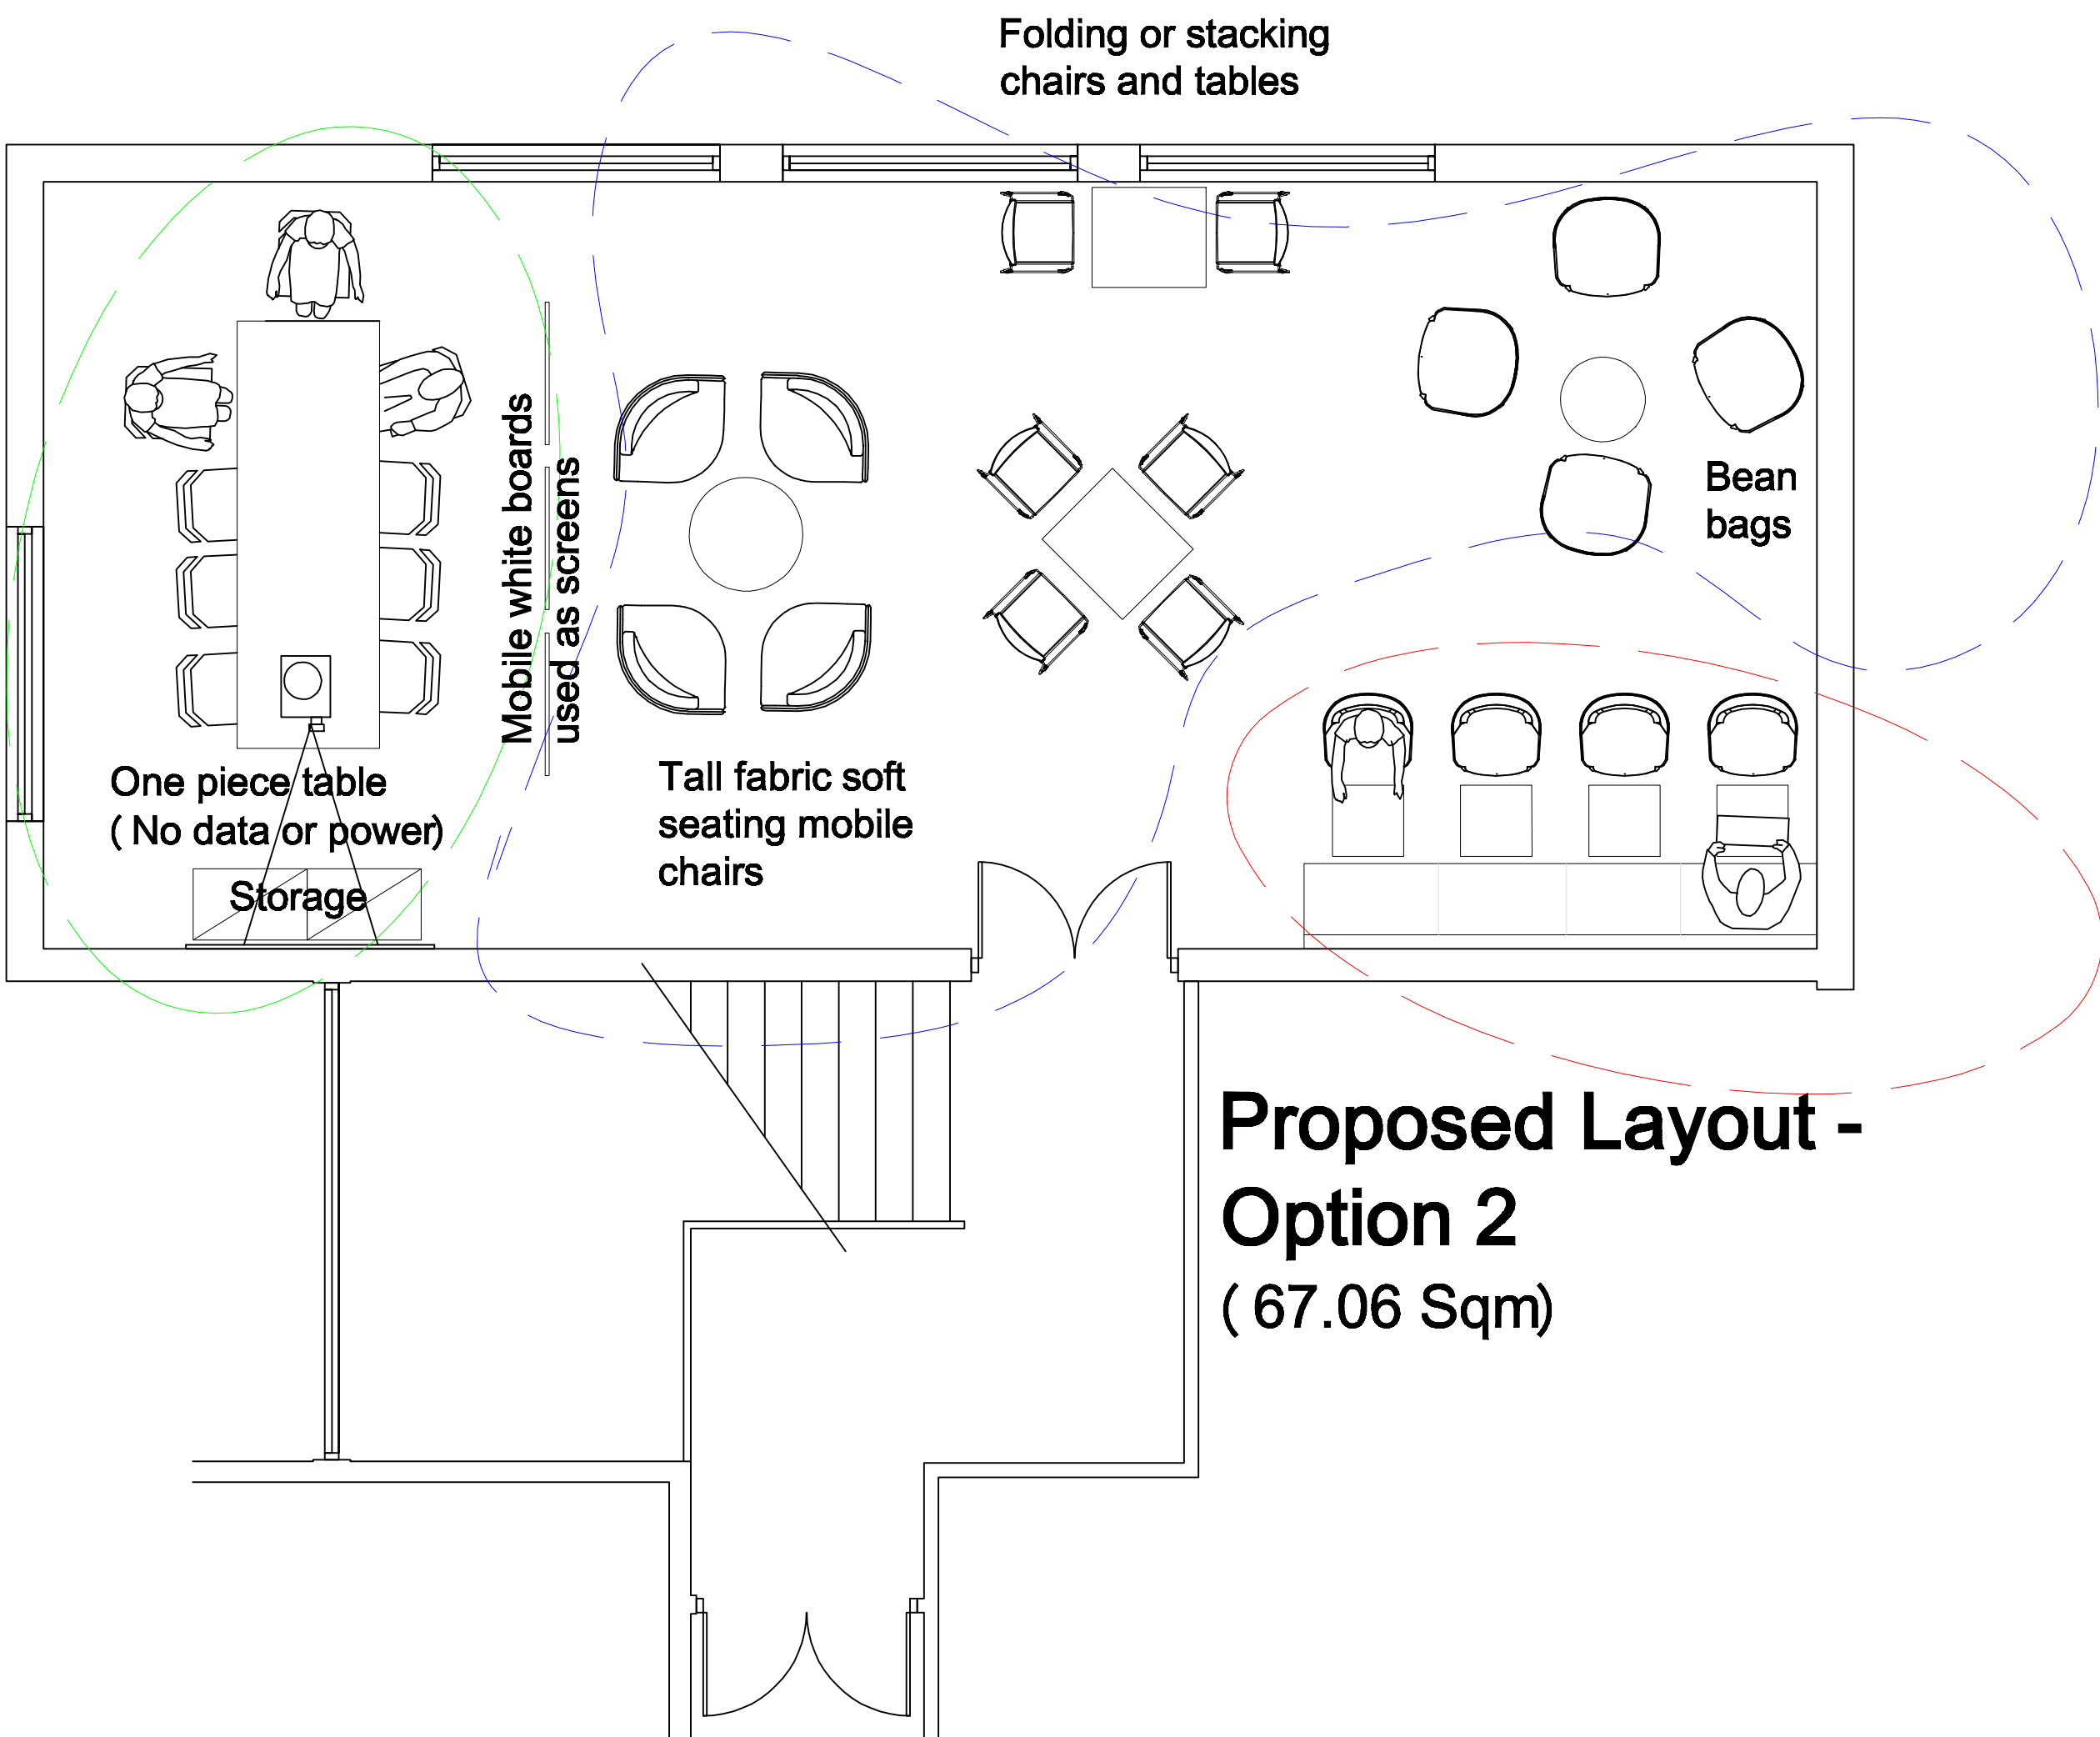



Bedford Campus - Student Union - Room P1.40 - Furniture Layout

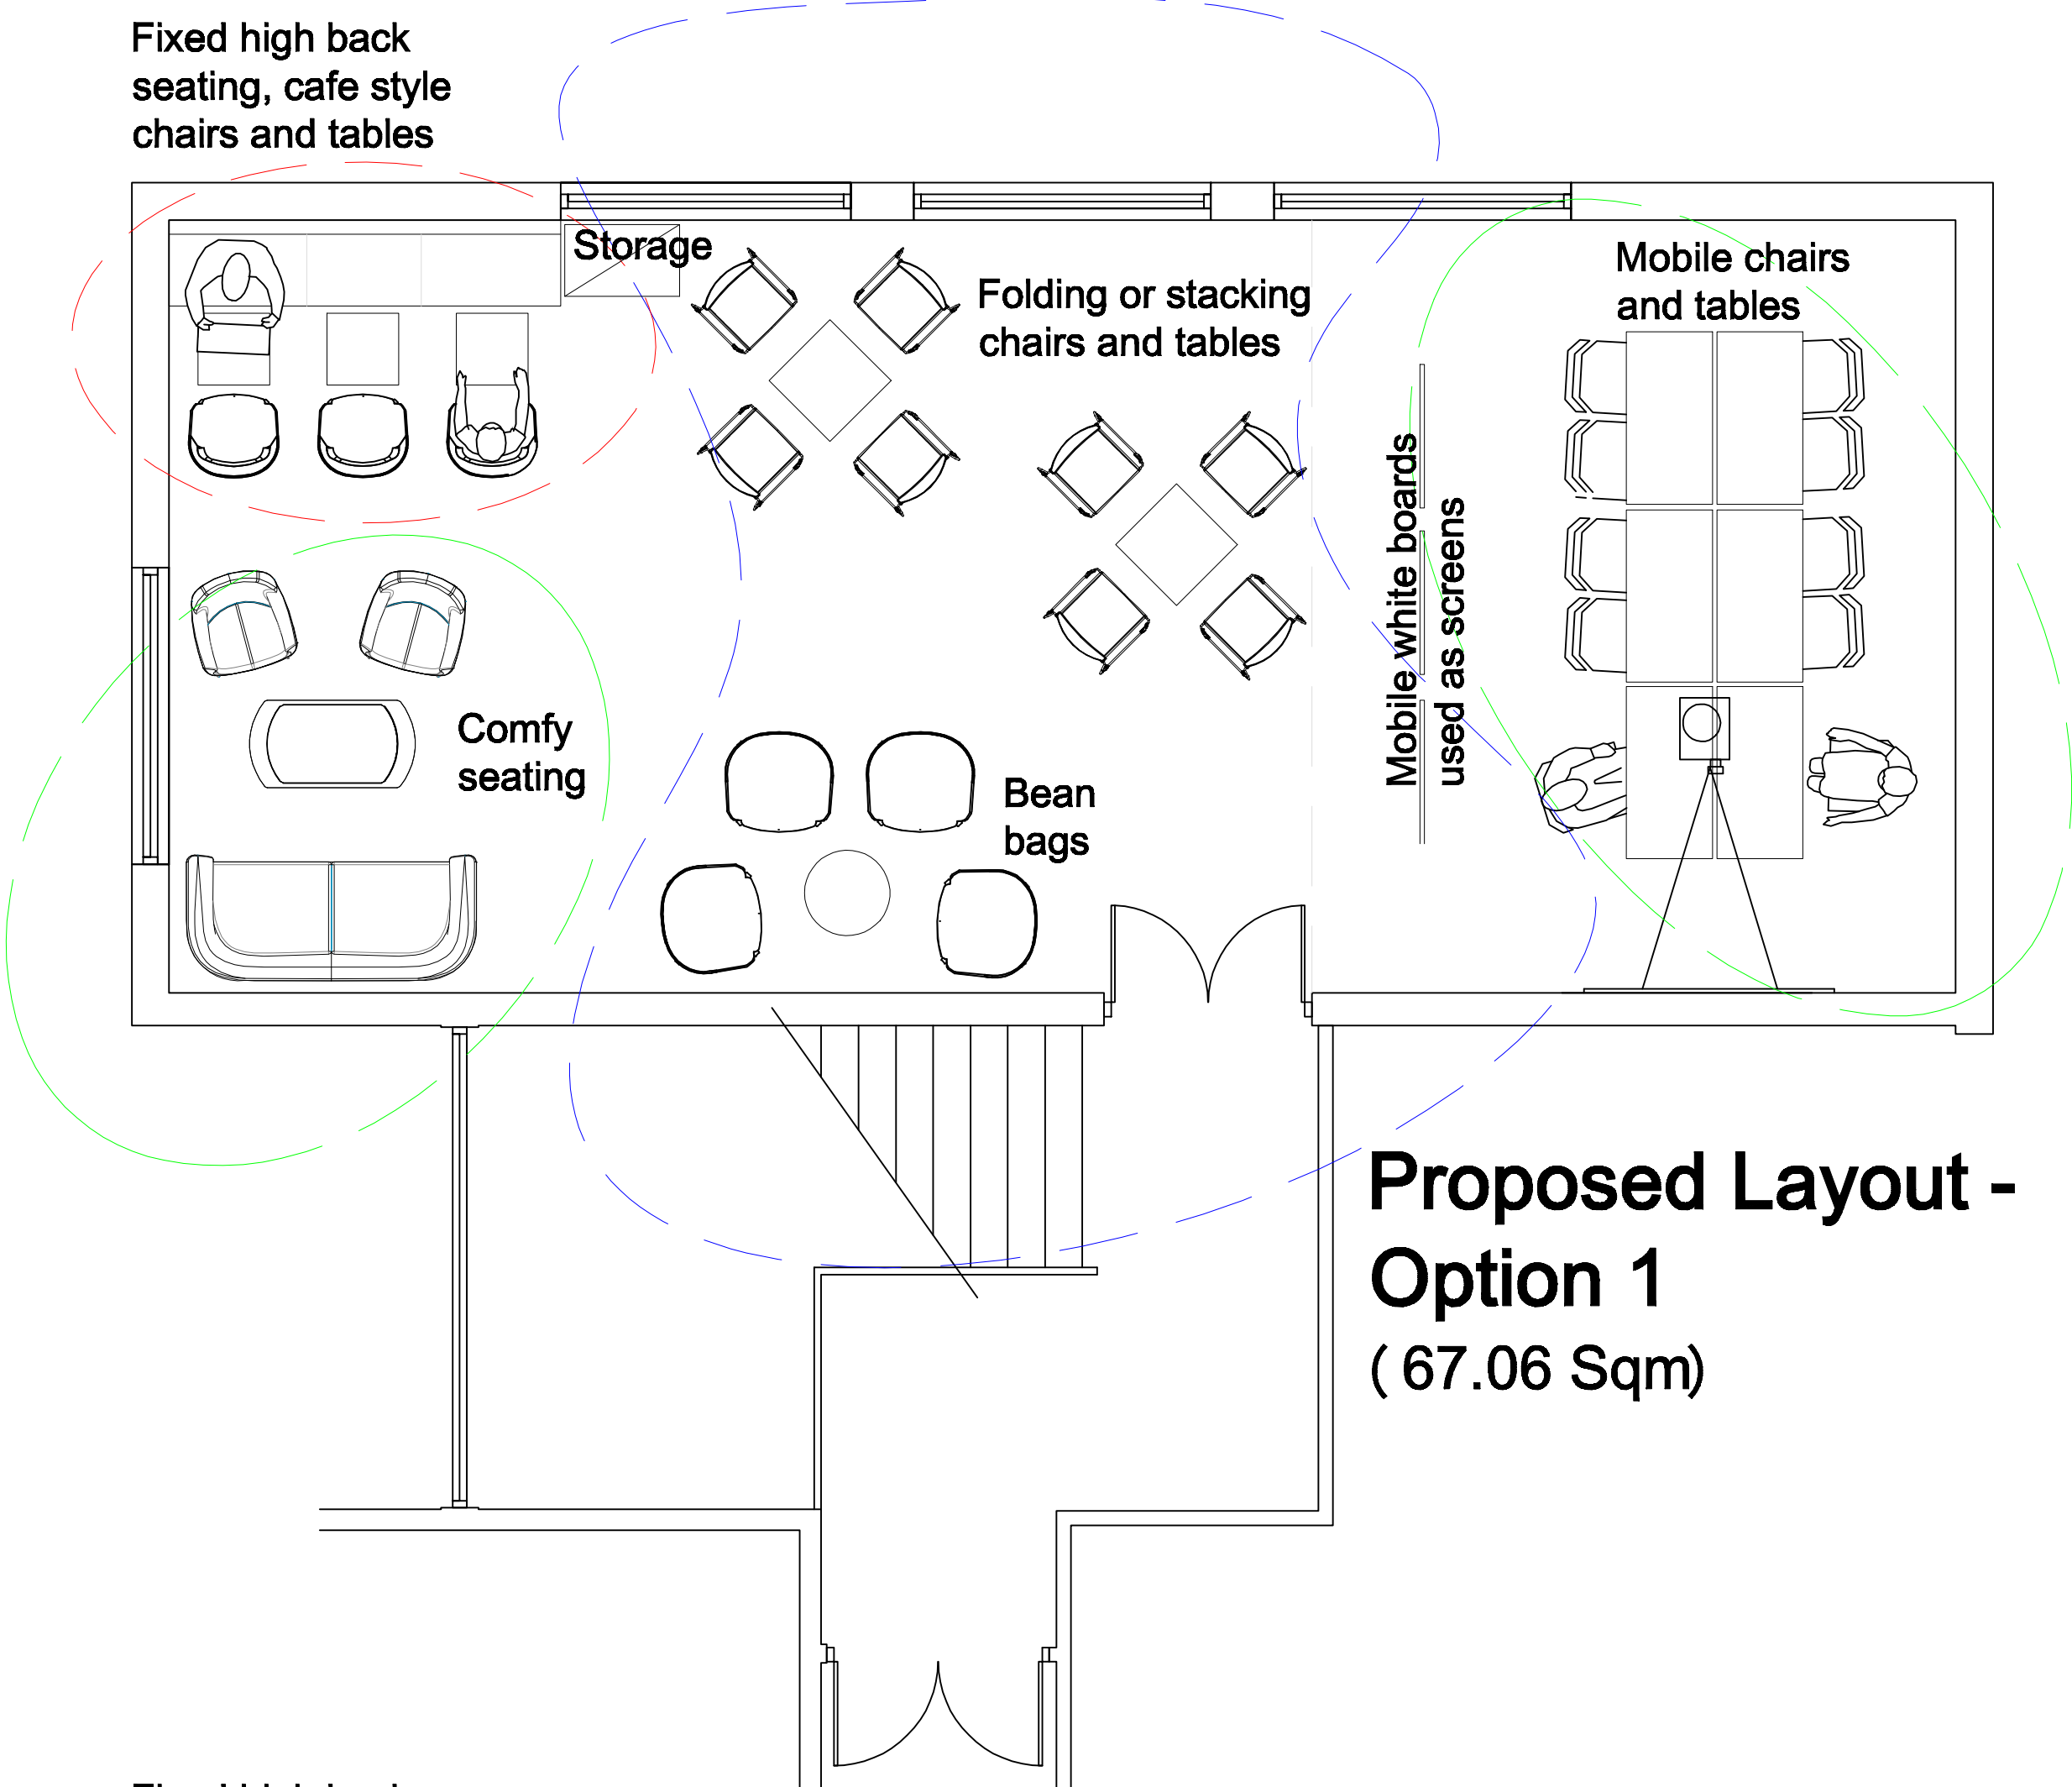


Option 1 - Space Reconfigured

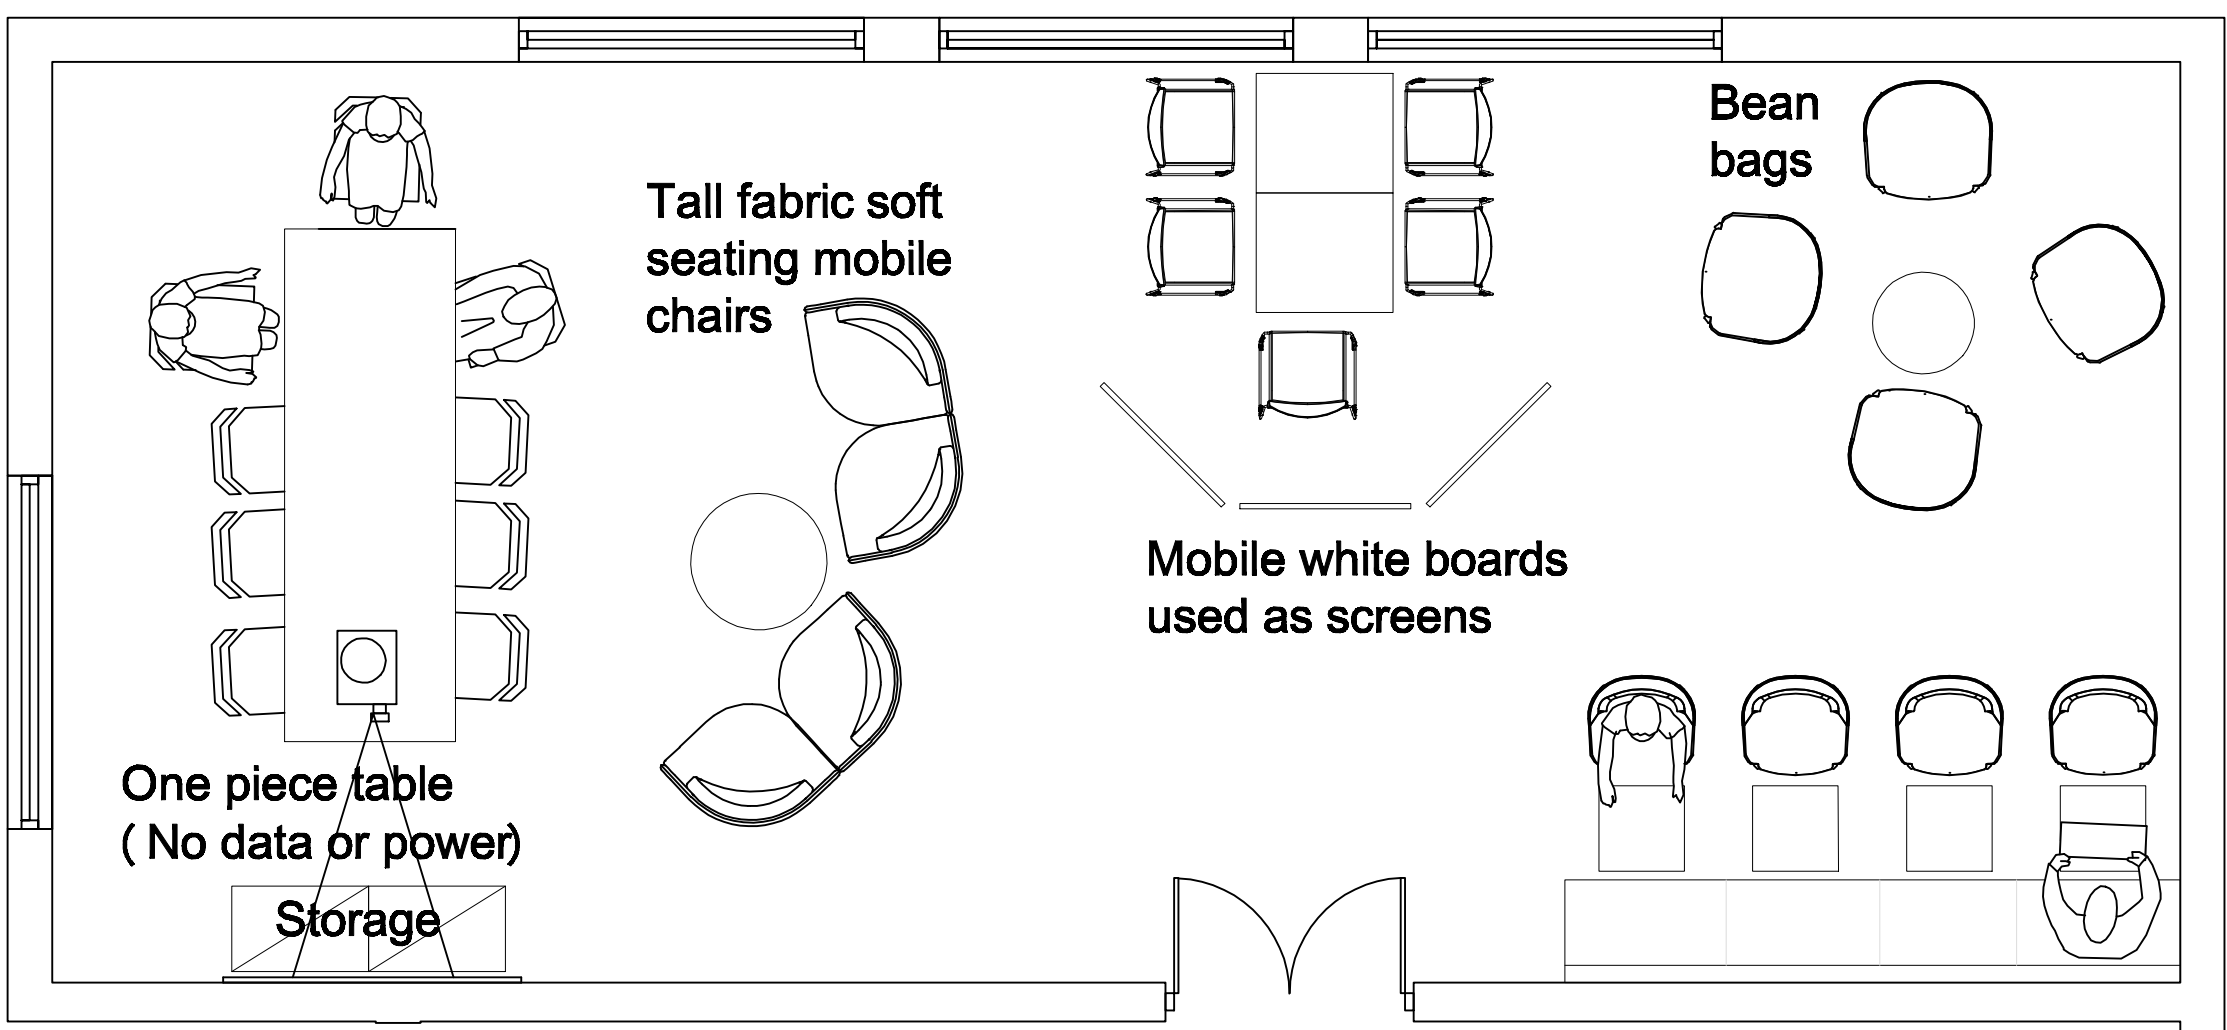

Option 2 - Space Reconfigured

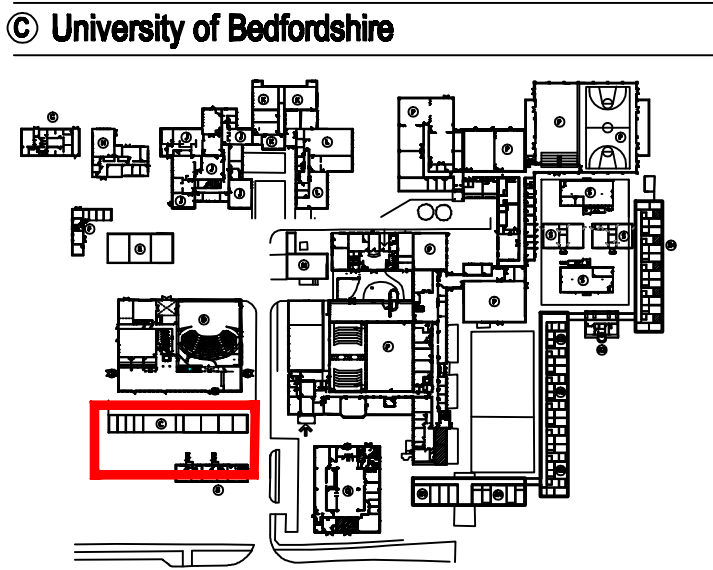

Bedford Campus - Site Plan

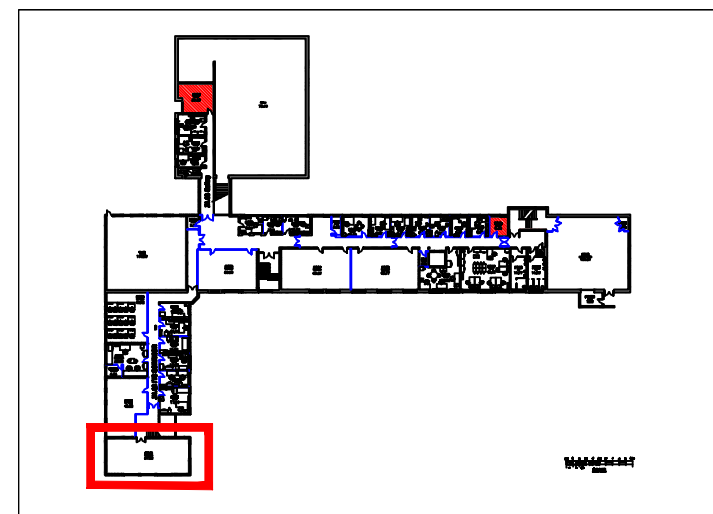

Project Location -

Notes
This drawing and any information contained within or hereon is confidential and the property of the University of Bedfordshire. It may not be disclosed, loaned, copied or transmitted in any form without the prior written consent of the University of Bedfordshire.

Legend:

- Fixed Furniture Area
- Mobile Furniture Area
- Fluid Furniture Area

**DRAFT
ISSUE**

P1 First issue - for information & comment SLJH - 20.02.14
REV DESCRIPTION BY CHKD DATE

**14-169
Room P1.40
Options 1 & 2
Proposed Layouts**

Site: Bedford Campus
Building: P Building
Floor: First Floor
Title: Existing & Proposed Furniture Layouts

DRAWN BY: SIH DATE: 07.07.2014 SCALE: A1@ 1:100
TASK NO: 14-169 LOCATION: BEDFORD CATEGORY: X DWG NO: 100 REV: P1

