


EXISTING SITE PLAN (1:500)



PROPOSED SITE PLAN (1:500)

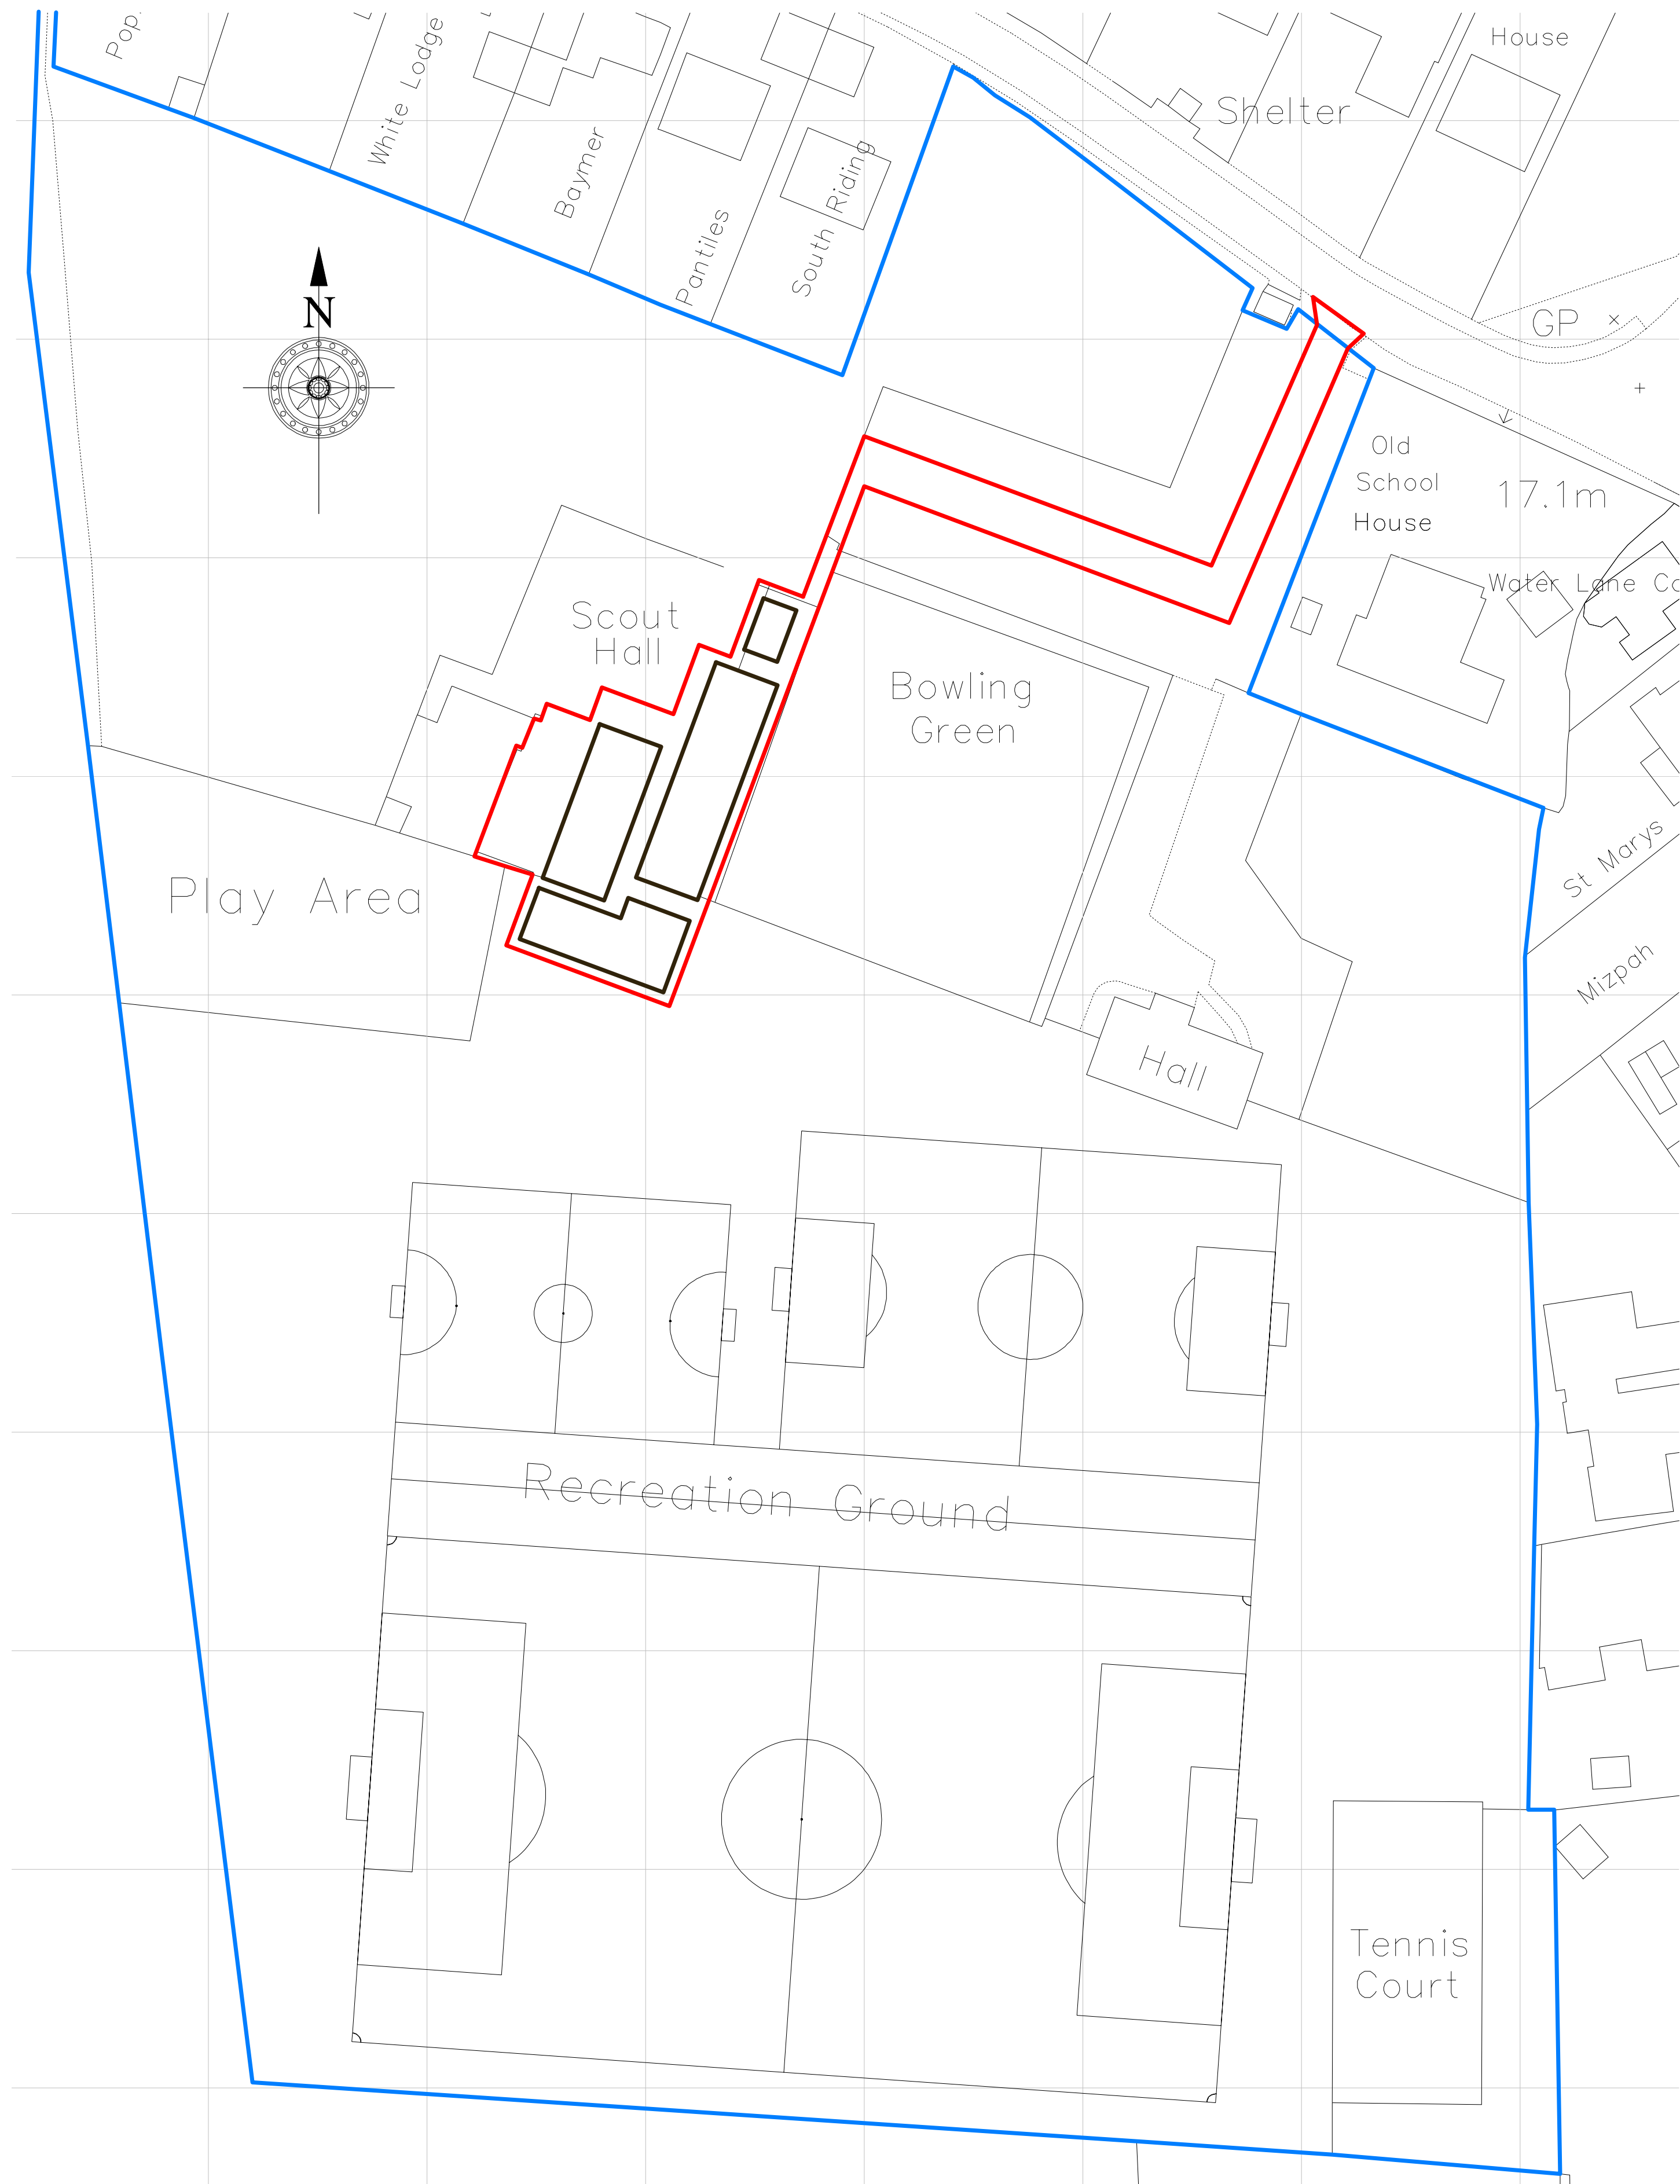

David Bullen Limited
Chartered Building Surveyors
15b Ramirez Road,
Rackehath,
Norwich,
NR13 6GD
Tel: (01493) 842 168
e.mail: info@dbsurveyors.co.uk



CLIENT: Great & Little Plumstead Parish Council

DRG. No: 441-P-002

PROJECT:
New Recreational Facilities
Great Plumstead


DRG. SCALE: 1:500

DATE: JAN 2024

PAGE SIZE: ISO A1

DRAWING TITLE: Site Plans - Planning Sheet 02 of 07

REVISIONS:

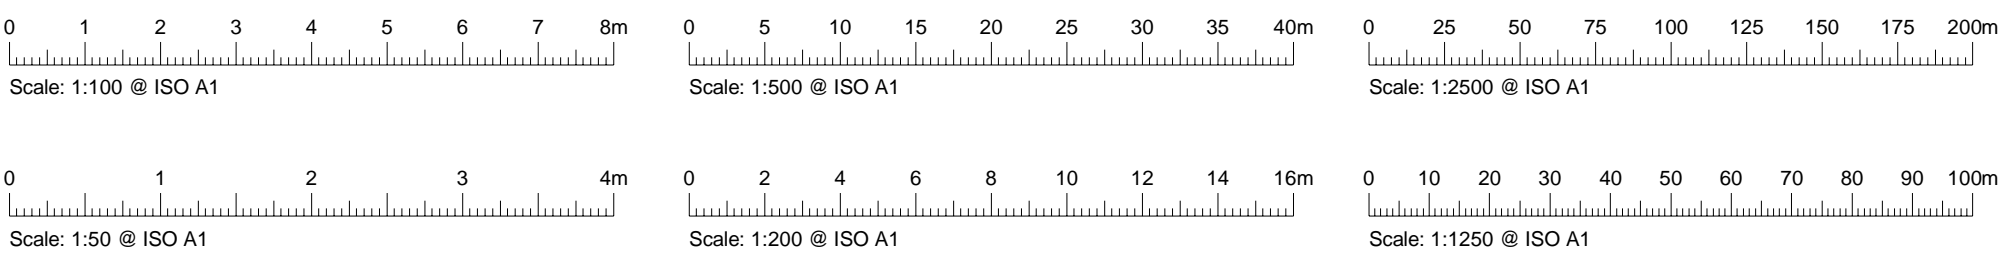

These scales are provided for guidance only and should not be relied upon for taking accurate measurements off the drawing. Should you wish to check any dimensions, please call us and we will be able to confirm exact measurement data as required.